



### Please Note:

To ensure both current and historical interchange system information is available to all who utilize the Interchange Drawing Viewer, some of the Interchange Drawing PDF files will display with hand-sketched updates. New hand-sketched files will be added when updated information is received through construction and maintenance channels. New CAD drawings will be added as they are completed. There is currently a five-year backlog on updating the CAD drawings.

If you have questions about updates to the Interchange Drawing, the hand-sketched versions of the drawings, or the Interchange Viewer Web App please email [TransportationGISDataSteward@WSDOT.WA.GOV](mailto:TransportationGISDataSteward@WSDOT.WA.GOV) with Interchange Drawing Feedback or Inquiry in the subject line.

**Continue to the following pages to see the current and historical interchange configurations.**

### *Did you know...?*


- You can download the PDF file to your computer.
- Once downloaded, you can access the layers that compose each drawing through Adobe Acrobat Reader or Pro. NOTE: Layers are not available on hand-sketches.
- [How to download and view Interchange Drawing layers in Adobe Acrobat \(PDF 115KB\)](#)

Match Line B

Match Line B

11/23/19 HIGH

Effective Date:  
11/23/19

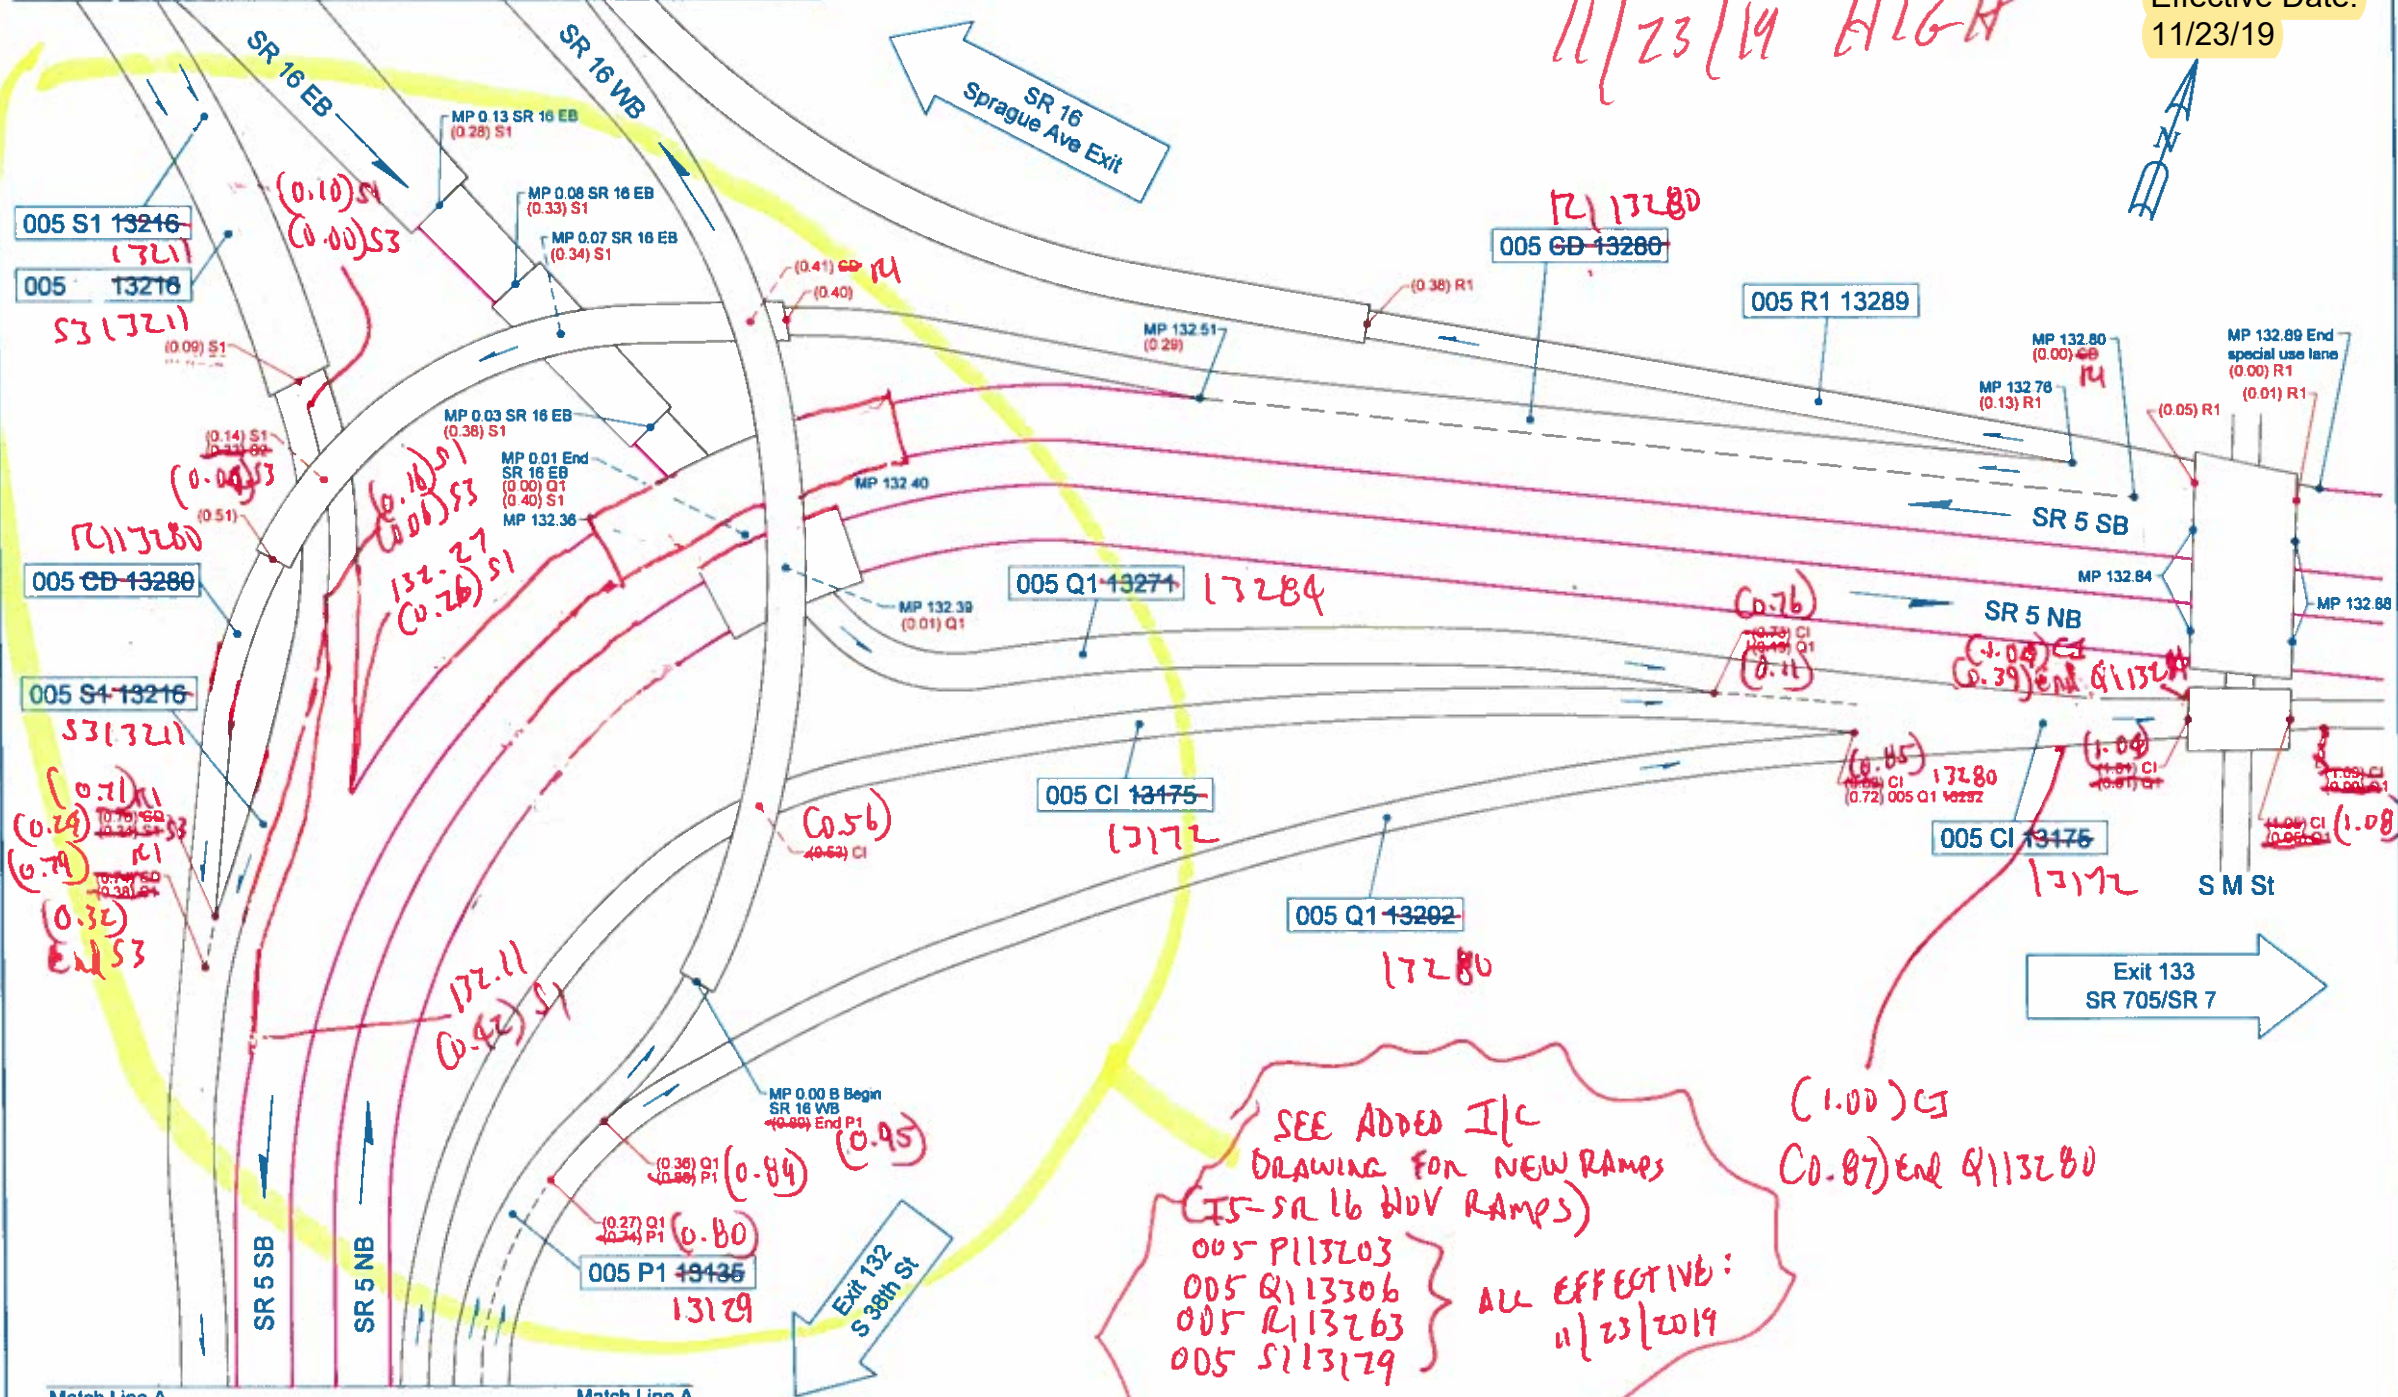

Match Line A  
Not To Scale

Match Line A

Effective Date:  
11/23/19

SN 5 - ADDITION TO  
EXISTING EXIT 132 &  
SN 16 SPRAGUE AVE EXIT

005 P113203  
005 Q113306  
005 R113263  
005 S113179 } ALL EFFECTIVE:  
11/23/2019

SEE HWY LOGS FOR  
MORE MP DETAILS

