

PROJECT AREA

END GCB 1471  
SR 215 MP 5.23  
STA. A 475+93.00

BEGIN GCB 1471  
SR 215 MP 4.81  
STA. A 453+03.00

END F.A. STPF-9999(617)  
END PROJECT  
SR 215 MP 6.24  
STA. A 531+59.42

END CONSTRUCTION  
SR 155 SPUR MP 80.52  
STA. SP 29+81.44

BRIDGE NO. 155/111SP  
NOT INCLUDED IN PROJECT

BEGIN CONSTRUCTION  
SR 155 SPUR MP 80.15  
STA. SP 10+00.00

BRIDGE NO. 97/533  
OVER CROSSING  
NOT INCLUDED IN PROJECT

BEGIN CONSTRUCTION  
SR 155 MP 78.82  
STA. B 100+00.00

BRIDGE NO. 155/10  
NOT INCLUDED IN PROJECT

C&C RR CROSSING  
AT GRADE INTERSECTION


EQUATION  
SR 155 MP 79.36 BACK =  
SR 155 MP 79.62 AHEAD

END CONSTRUCTION  
SR 155 MP 80.47  
STA. B 173+62.67

END GCB 1470  
PINE STREET  
STA. P 7+53.68

BRIDGE 215/5  
INCLUDED IN PROJECT  
MILL/FILL

BEGIN F.A. STPF-9999(617)  
BEGIN PROJECT  
SR 215 MP 0.00  
STA. A 200+00.00

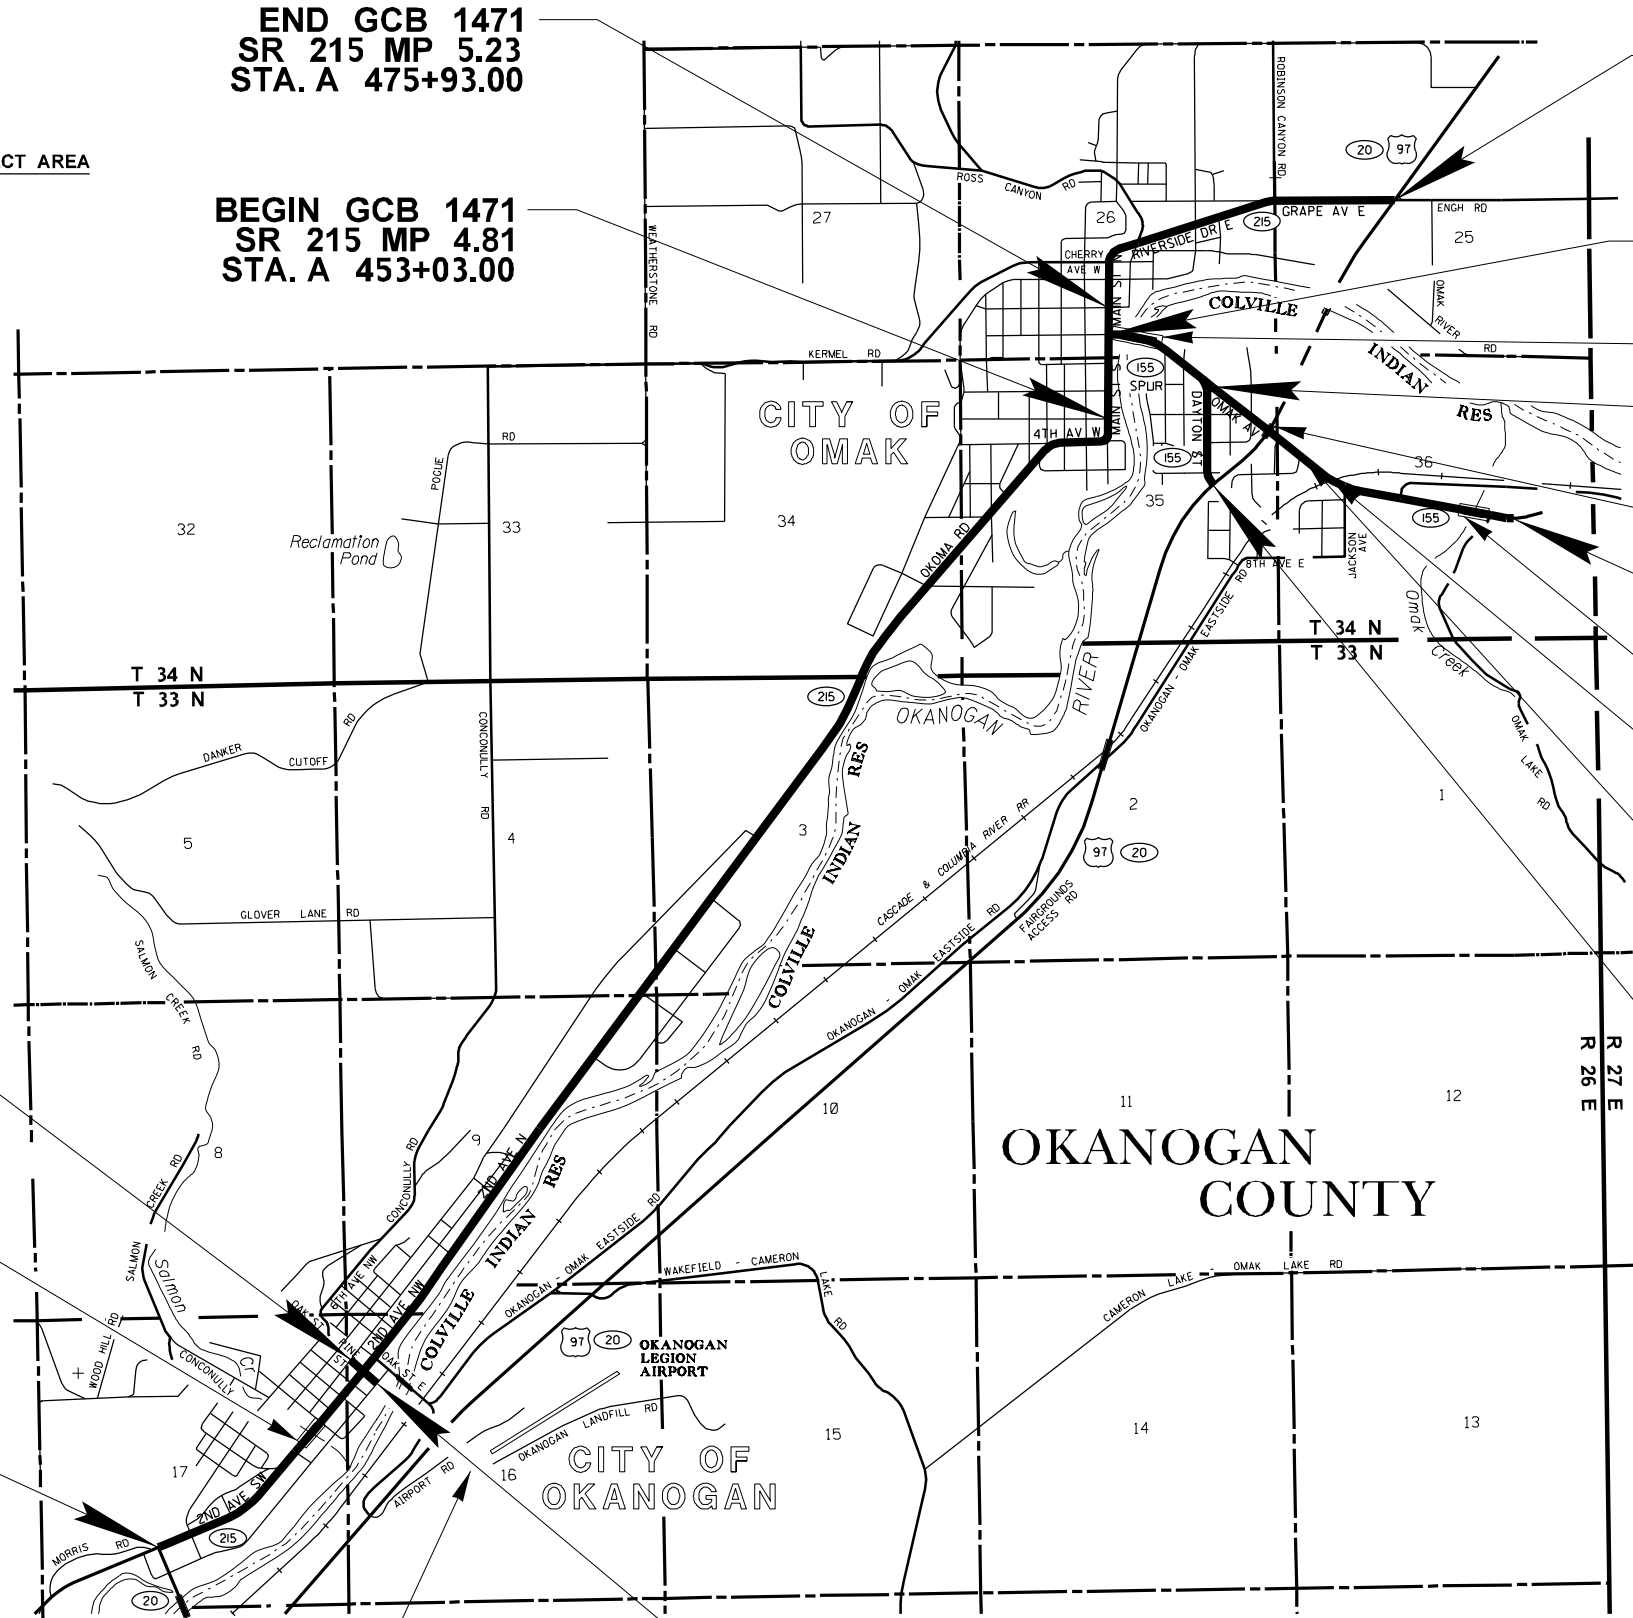


CITY OF OKANOGAN  
AIRPORT PIT SITE  
US 97 MP 286.91

BEGIN GCB 1470  
PINE STREET  
STA. P 1+00.00

FILE NAME	G:\Engineering\PE201\Projects\SR 215\SR 215 Omak Area Paving\ADICADD\XL3854_PS001.dgn		
TIME	8:02:53 AM		
DATE	4/2/2014		
PLOTTED BY	BrownDa		
DESIGNED BY	J. MACAULAY		
ENTERED BY	M. ROY		
CHECKED BY	S. HONEYCUTT		
PROJ. ENGR.	R. ROMINE		
REGIONAL ADM.	D. SARLES		
REVISION	DATE	BY	

REGION NO.	STATE	FED.AID PROJ.NO.
10	WASH	
JOB NUMBER	LOCATION NO.	
14B006	XL3854	
CONTRACT NO.	DATE	DATE

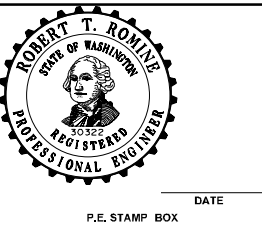

P.E. STAMP BOX	DATE
P.E. STAMP BOX	DATE



SR 215 OMAK AREA PAVING	Plot 2 PLAN REF NO VM1
VICINITY MAP	SHEET 2 OF 155 SHEETS