


NOTES

1. FOR ANCHOR DETAILS, SEE **PLAN TB-C6**.
2. THE RAIL ELEMENT IS TO BE INCLUDED IN THE "BEAM GUARDRAIL" PAY ITEM. THE "ANCHOR" PAY ITEM INCLUDES THE ANCHOR POST, ANCHOR PLATE, ANCHOR CABLE, BEARING PLATE, NUTS AND WASHERS.
3. FOR POST DETAILS, SEE **STANDARD PLAN C-1B**.
4. POST MATERIAL SHALL MATCH BEAM GUARDRAIL POSTS ON REST OF GUARDRAIL RUN.

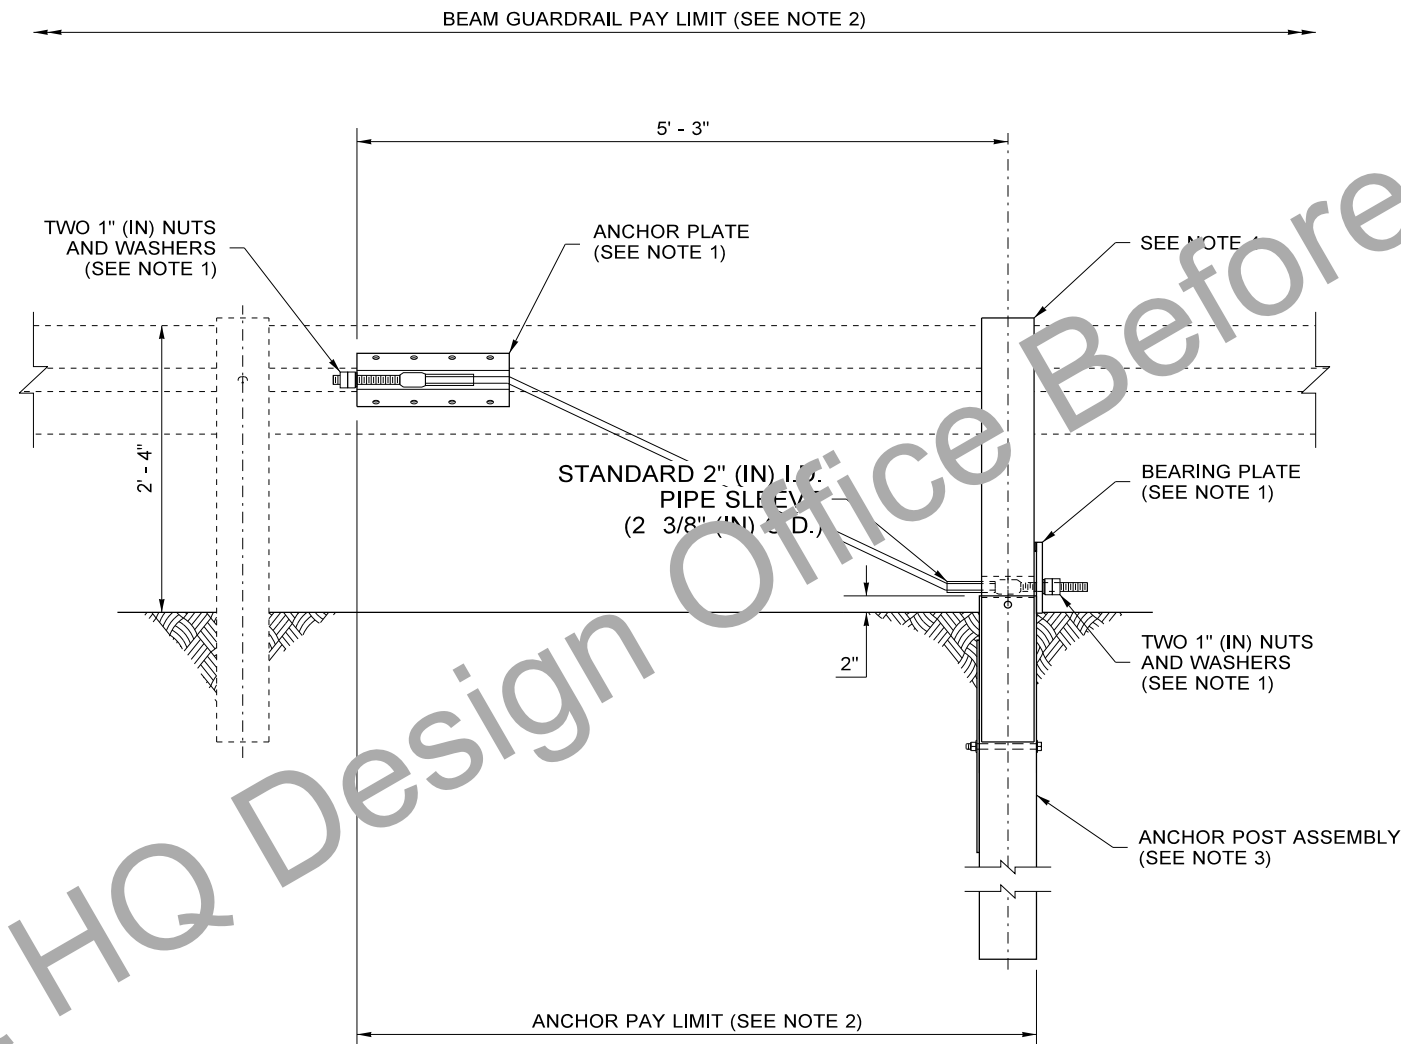

TYPE 7 ANCHOR

BEAM GUARDRAIL TYPE 7 ANCHOR

FILE NAME		S:\Design R P & S\4-Standards\2-Plan Sheet Library\02-PSL Work in Progress\C series conversion\TB-c6f\TB-c6f.dgn		REGION NO.		STATE		FED.AID PROJ.NO.		Plot 1	
TIME		2:18:00 PM		10		WASH				PLAN REF NO	
DATE		8/2/2018								TB-C6f	
PLOTTED BY		liddelf								SHEET	
DESIGNED BY										1	
ENTERED BY										OF	
CHECKED BY										1	
PROJ. ENGR.										SHEETS	
REGIONAL ADM.				CONTRACT NO.		LOCATION NO.		DATE		DATE	
REVISION		DATE		BY				P.E. STAMP BOX		P.E. STAMP BOX	

