



## Wall Locations and Heights - Cross Sections

Section **J**: West of Bellevue Way

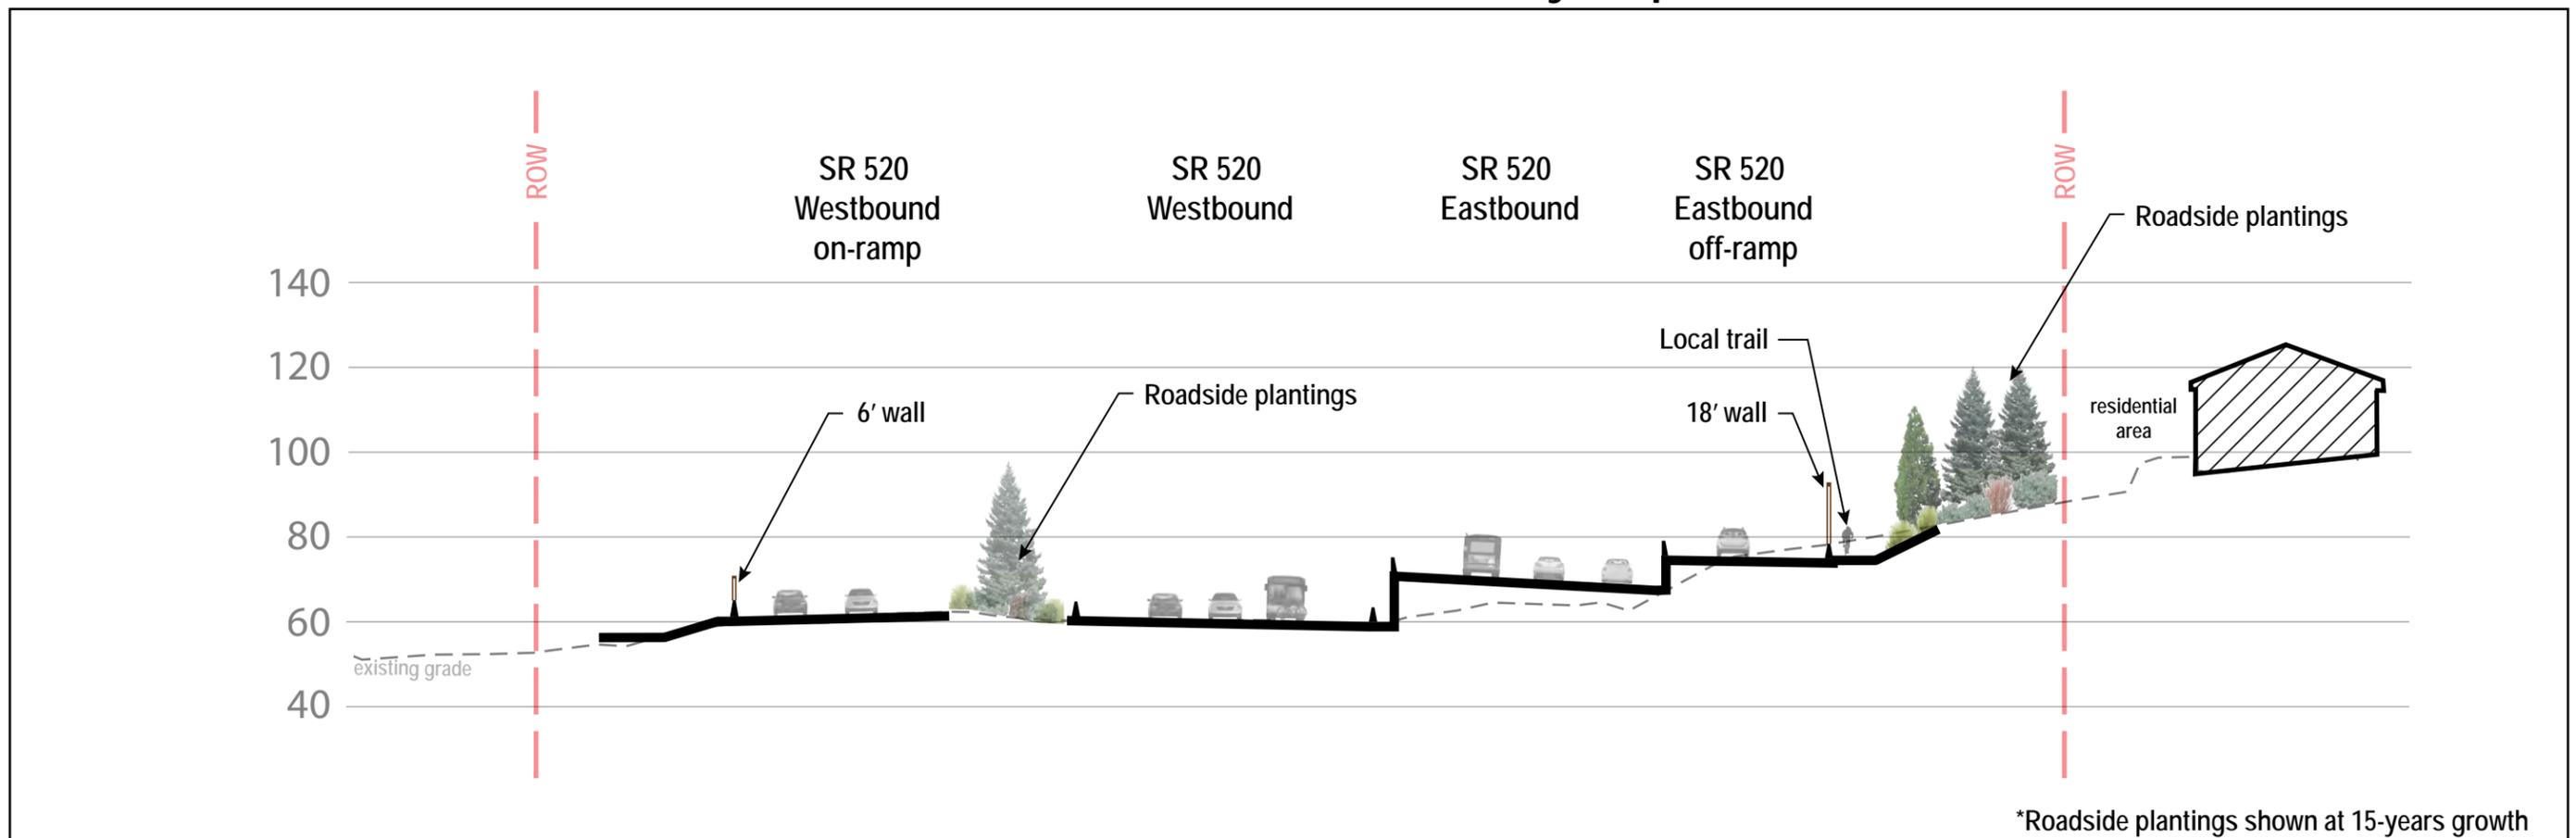

Section **J** Looking East

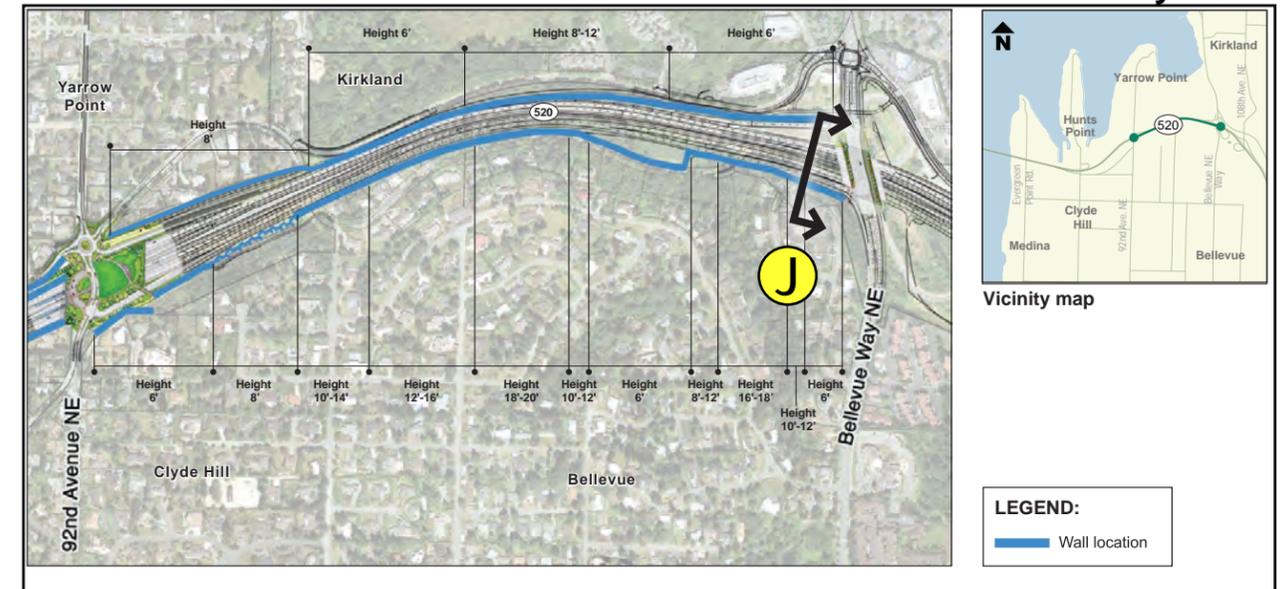