



T. 24 N. R. 43 E. W.M.

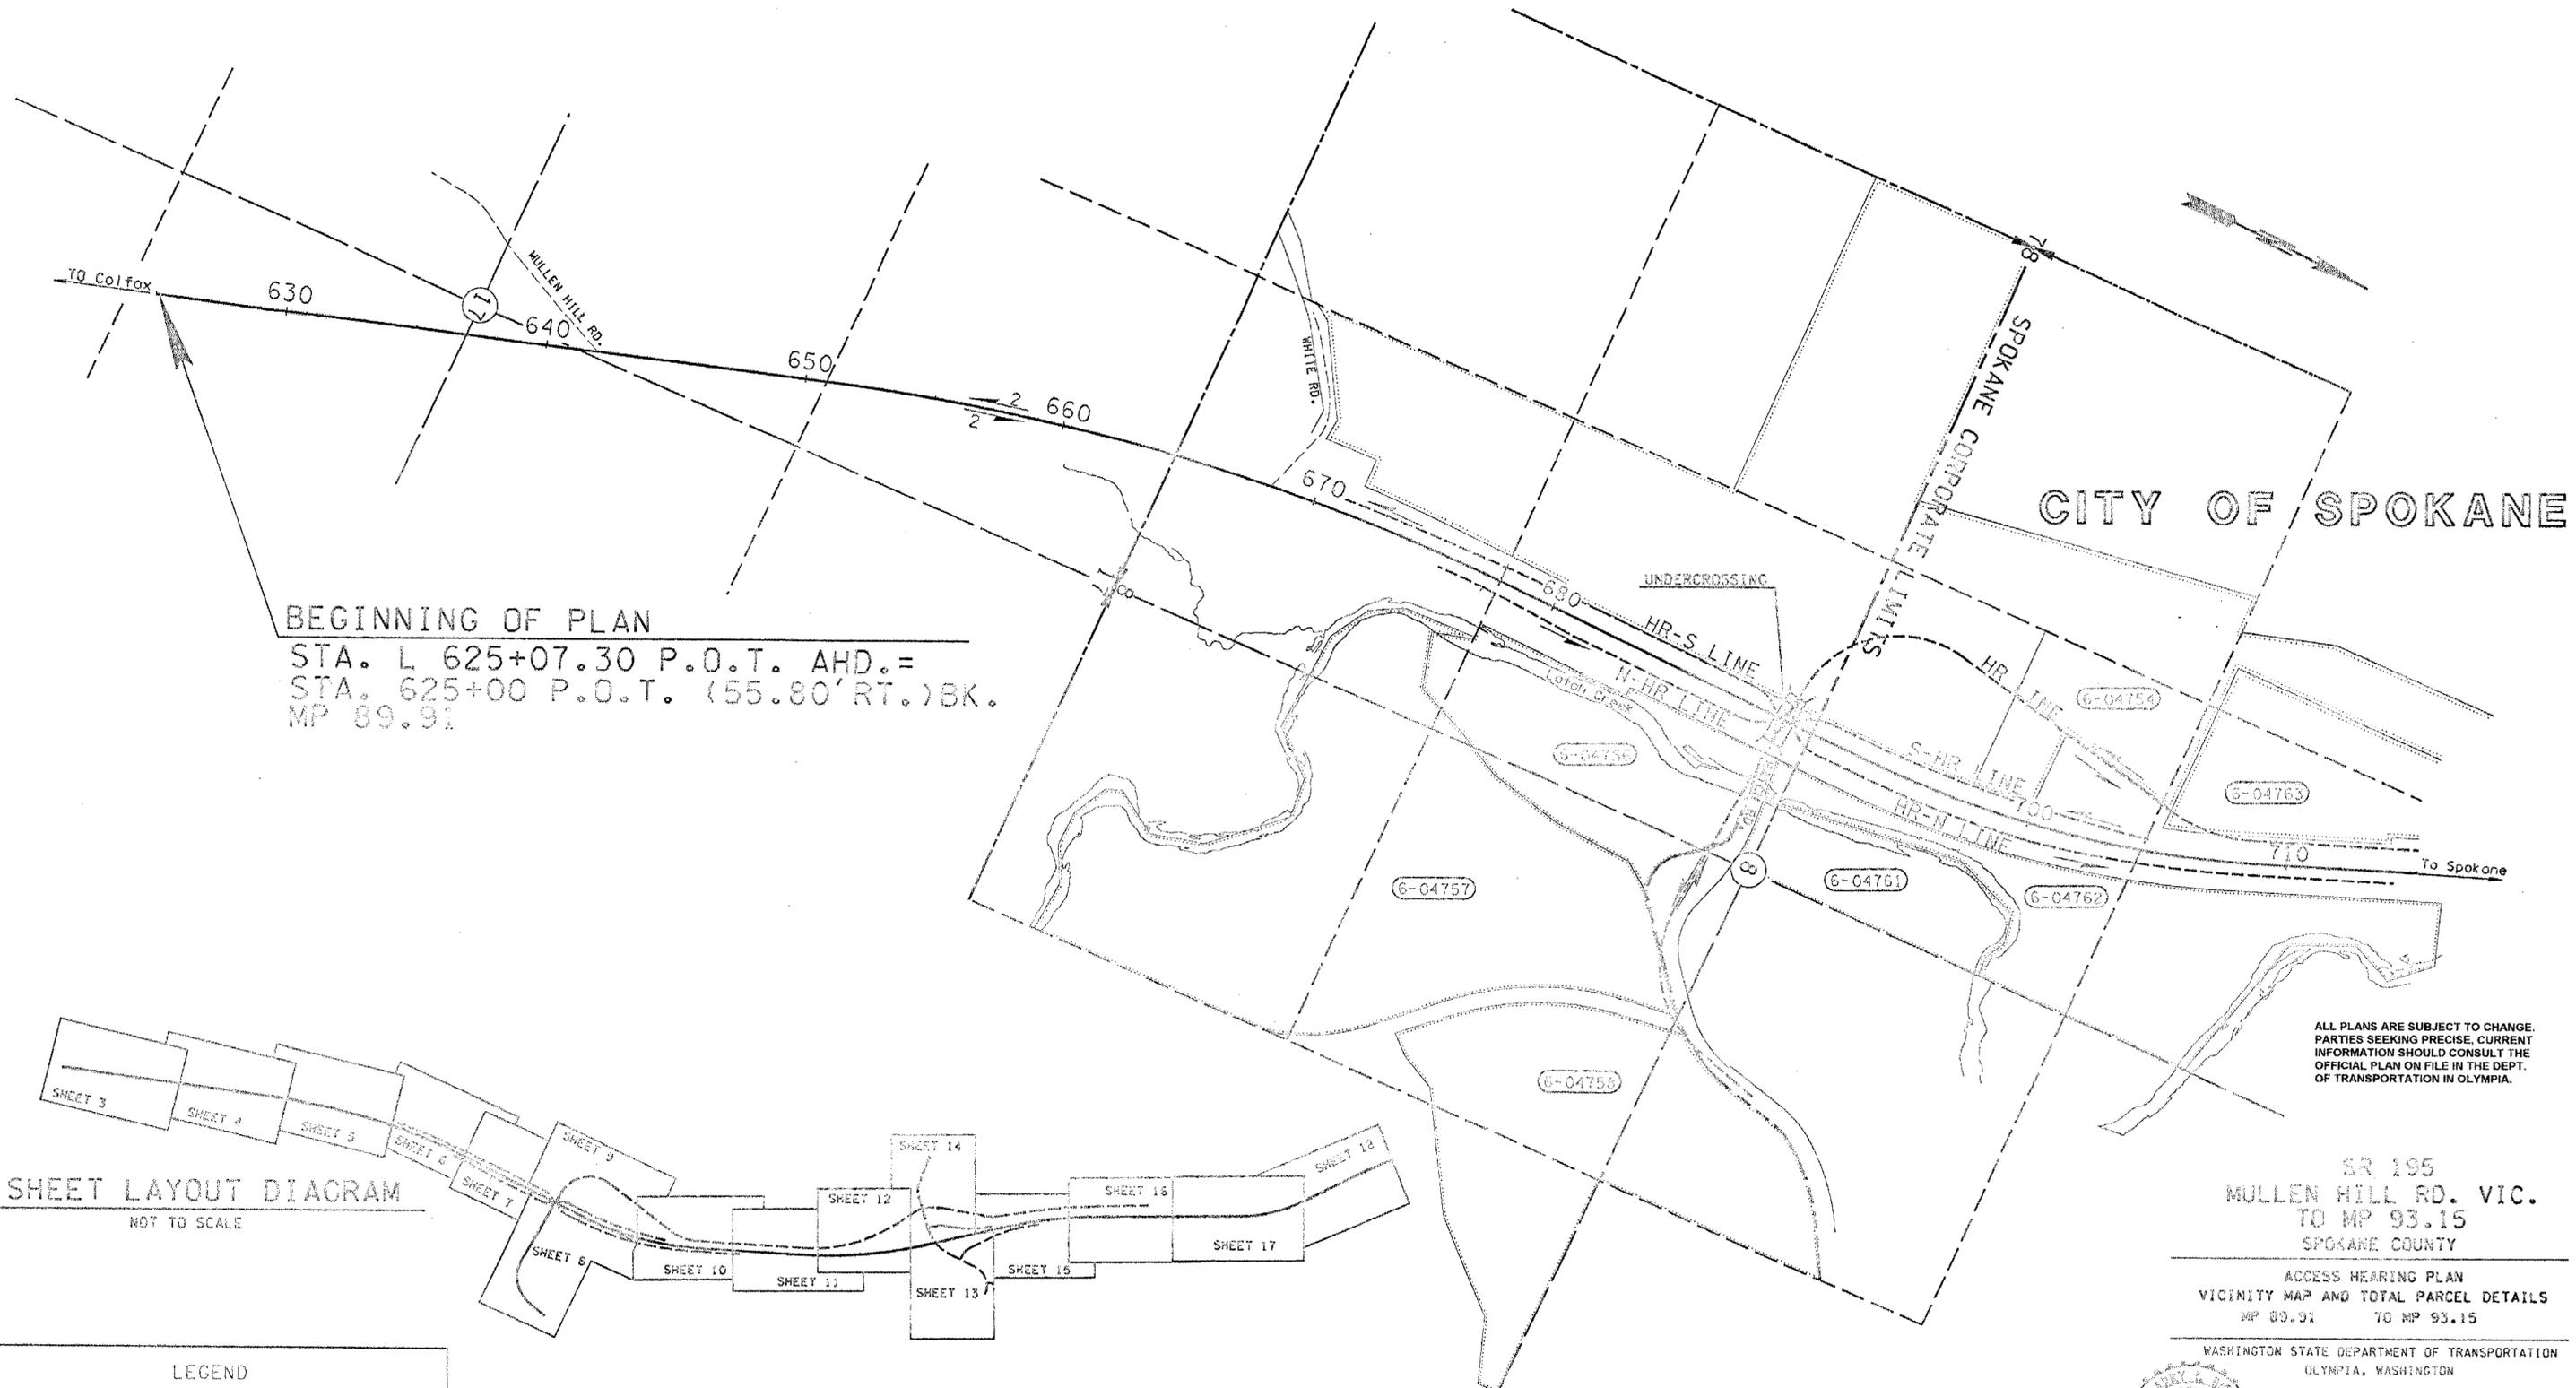

BEGINNING OF PLAN  
 STA. L 625+07.30 P.O.T. AHD.=  
 STA. 625+00 P.O.T. (55.80' RT.) BK.  
 MP 89.91

ALL PLANS ARE SUBJECT TO CHANGE.  
 PARTIES SEEKING PRECISE, CURRENT  
 INFORMATION SHOULD CONSULT THE  
 OFFICIAL PLAN ON FILE IN THE DEPT.  
 OF TRANSPORTATION IN OLYMPIA.

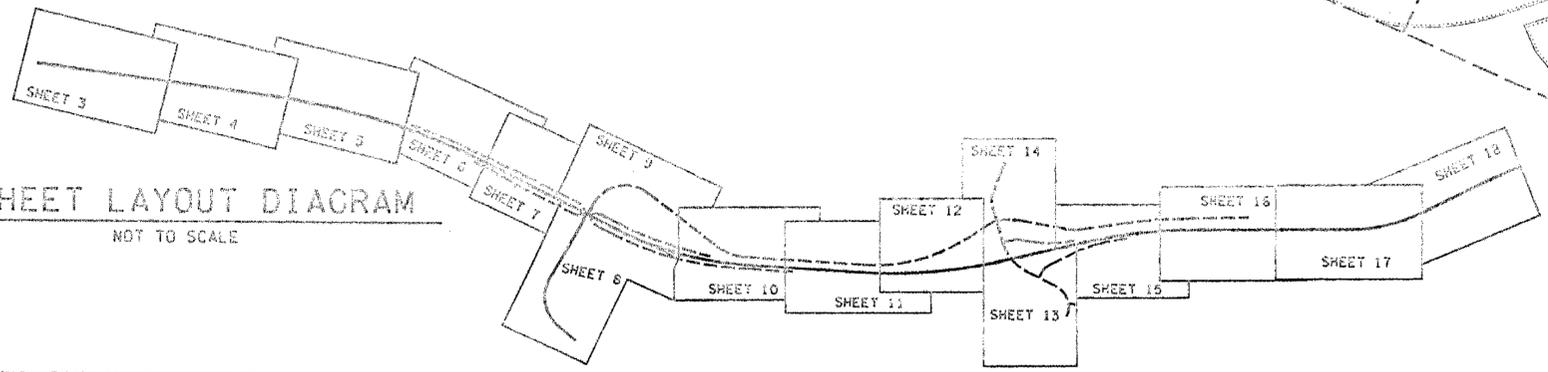

SHEET LAYOUT DIAGRAM  
 NOT TO SCALE

SR 195  
 MULLEN HILL RD. VIC.  
 TO MP 93.15  
 SPOKANE COUNTY

ACCESS HEARING PLAN  
 VICINITY MAP AND TOTAL PARCEL DETAILS  
 MP 89.91 TO MP 93.15

WASHINGTON STATE DEPARTMENT OF TRANSPORTATION  
 OLYMPIA, WASHINGTON

APPROVED AND ADOPTED MAY 7, 2002



James R. Wagoner  
 RIGHT OF WAY PLANS ENGINEER

PROJECT ENGINEER  
 DATE 5-6-02

SHEET 1 OF 18 SHEETS

# VICINITY MAP AND TOTAL PARCEL DETAILS

TOTAL LENGTH OF PLAN = 3.24 MILES

LEGEND


PROPERTY OWNERSHIP NUMBERS

PROPERTY LINES

0 300 600  
 SCALE IN FEET

# CITY OF SPOKANE

END OF PLAN  
 STA. 796+00 P.O.C.  
 MP 93.15

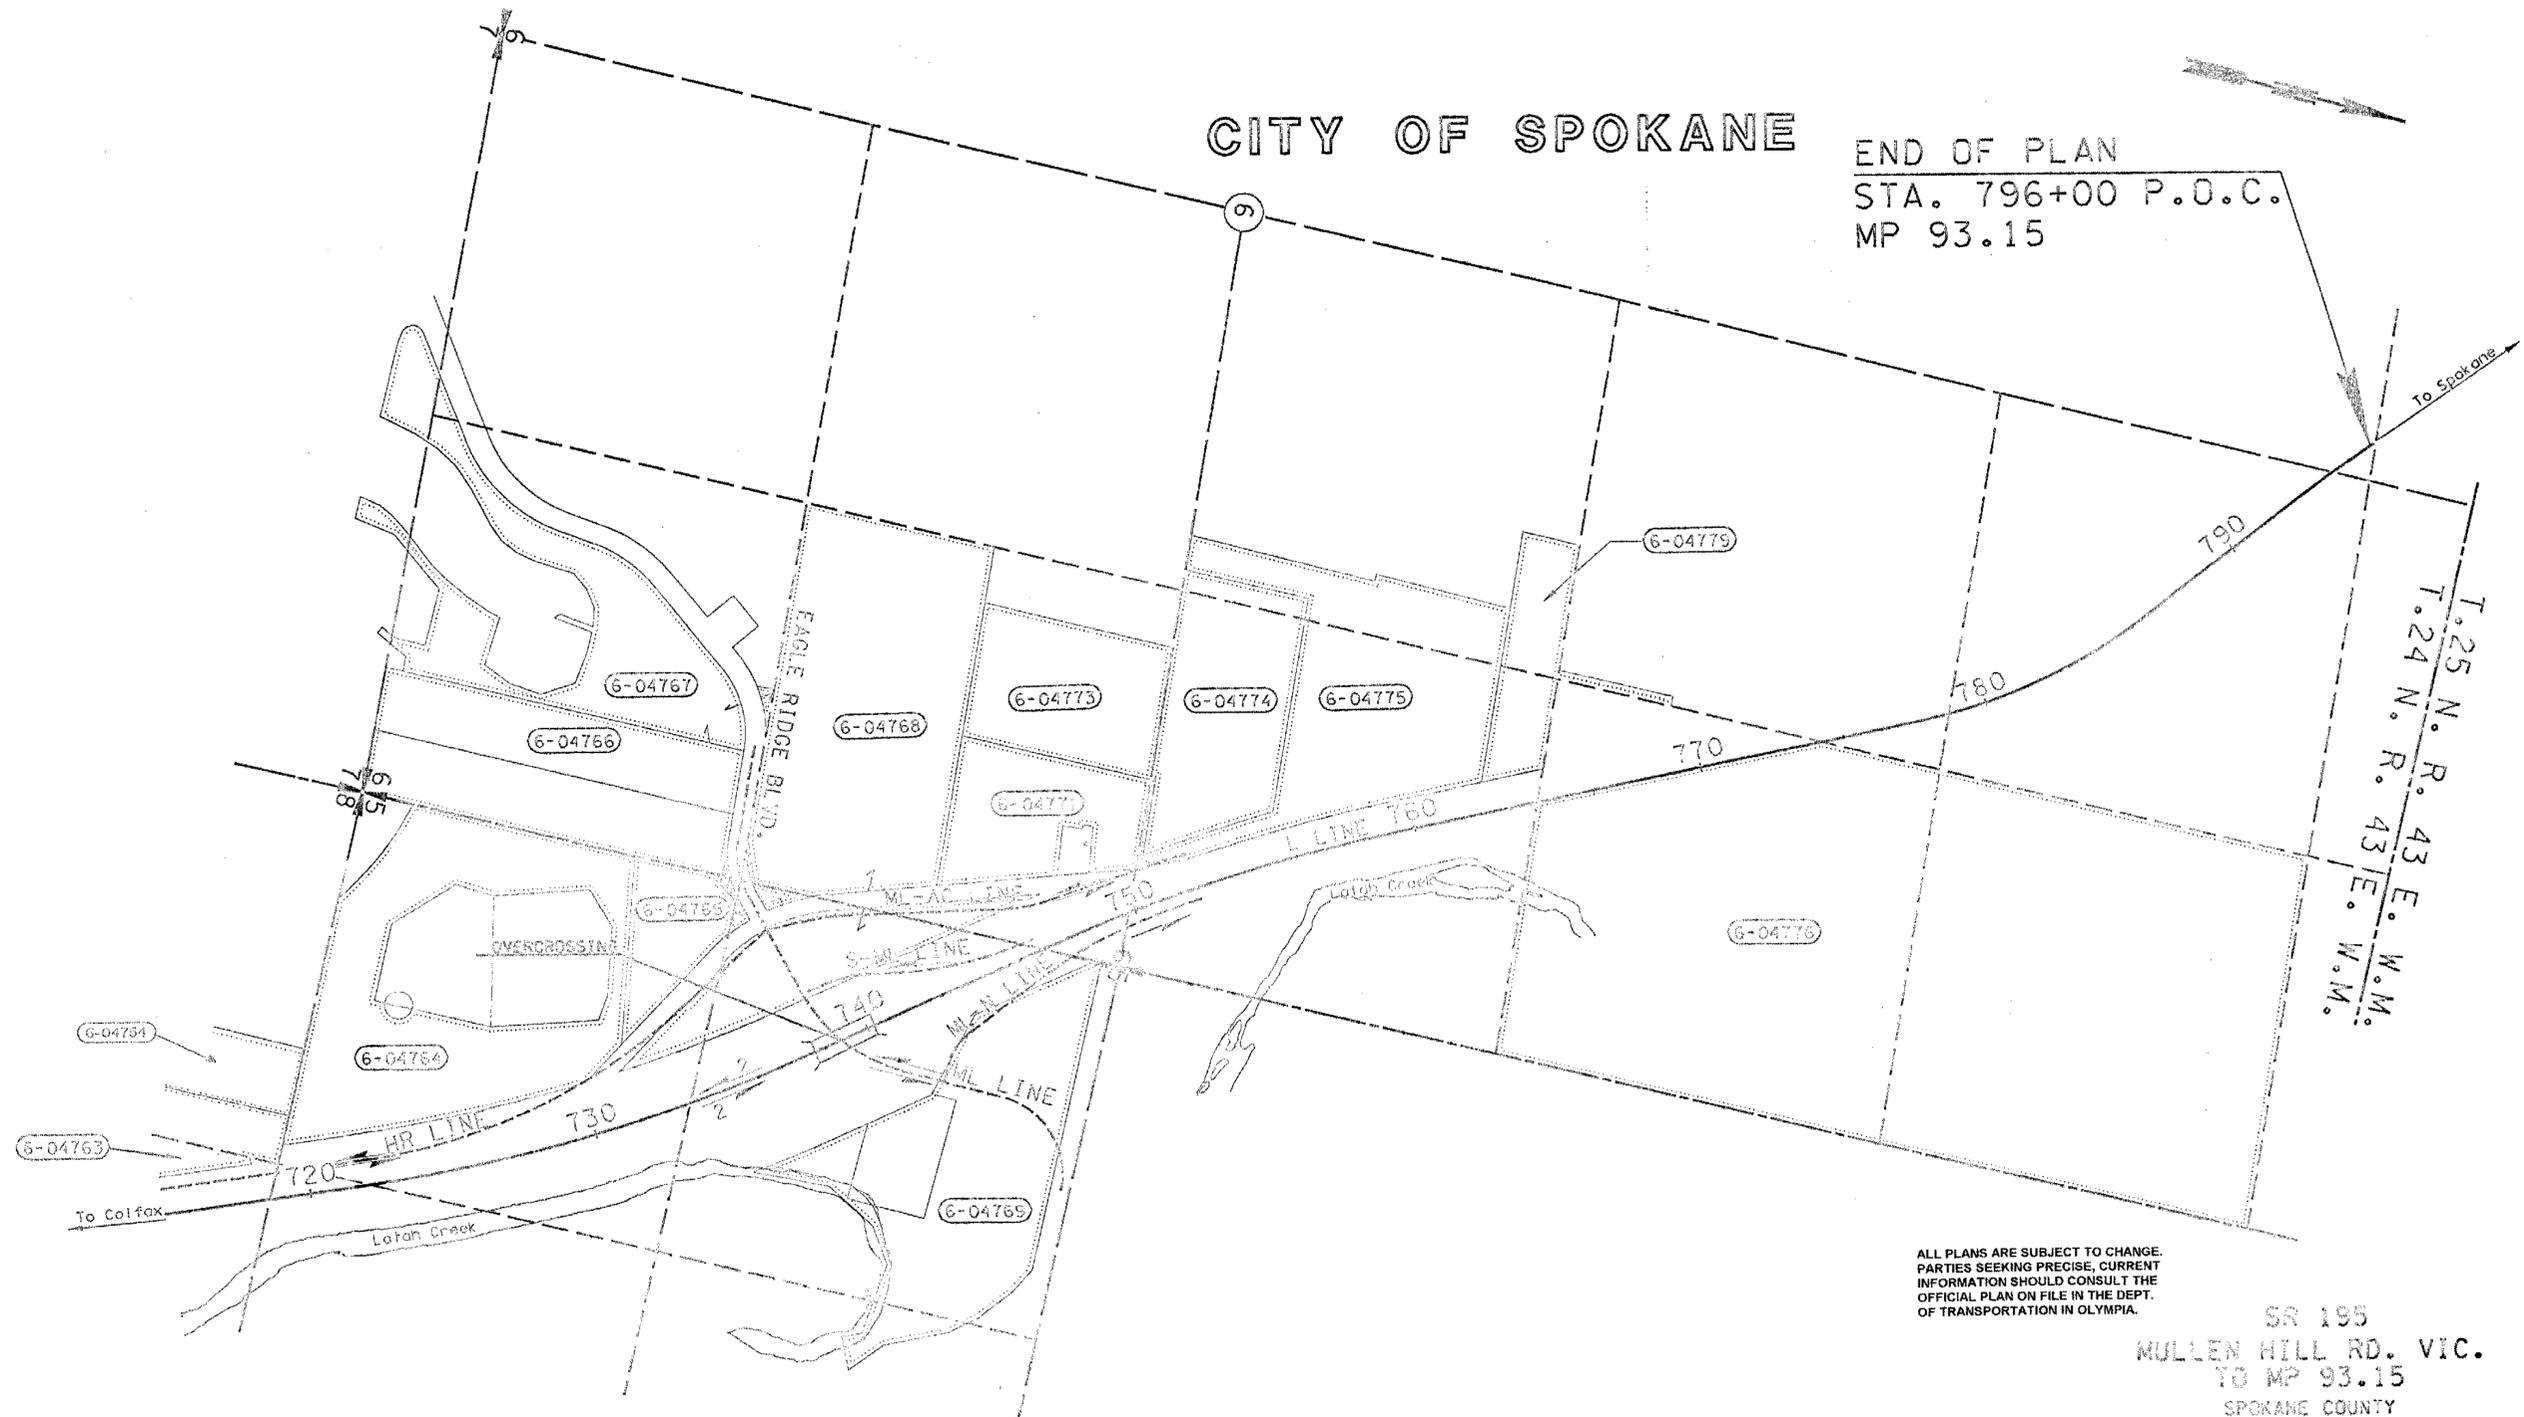

ALL PLANS ARE SUBJECT TO CHANGE.  
 PARTIES SEEKING PRECISE, CURRENT  
 INFORMATION SHOULD CONSULT THE  
 OFFICIAL PLAN ON FILE IN THE DEPT.  
 OF TRANSPORTATION IN OLYMPIA.

SR 195  
 MULLEN HILL RD. VIC.  
 TO MP 93.15  
 SPOKANE COUNTY

ACCESS HEARING PLAN  
 VICINITY MAP AND TOTAL PARCEL DETAIL  
 MP 89.91 TO MP 93.15

WASHINGTON STATE DEPARTMENT OF TRANSPORTATION  
 OLYMPIA, WASHINGTON

APPROVED AND ADOPTED MAY 7, 2002



James C. Waga  
 RIGHT OF WAY PLANS ENGINEER  
 PROJECT ENGINEER  
 DATE 5-6-02  
 SHEET 2 OF 18 SHEETS

## VICINITY MAP AND TOTAL PARCEL DETAILS

### LEGEND

PROPERTY OWNERSHIP NUMBERS   
 PROPERTY LINES 

0 300 600  
 SCALE IN FEET

Reference	Approval	Revision Description	By

T. 24 N. R. 43 E. W. M.

SE 1/4 NW 1/4  
SEC. 17

NE 1/4 SW 1/4  
SEC. 17

SW 1/4 SE 1/4  
SEC. 17

L 637+88.06  
(315.25' LT)

L 637+82.66 L/A  
(250.47' LT)

L 637+44.19  
(175' LT)

635

L LINE

TO SR 90

630

SR 195

N 10° 47' 23" W

TO COLFAX

ALL PLANS ARE SUBJECT TO CHANGE  
PARTIES SEEKING PRECISE, CURRENT  
INFORMATION SHOULD CONSULT THE  
OFFICIAL PLAN ON FILE IN THE DEPT.  
OF TRANSPORTATION IN OLYMPIA.

SW 1/4 NE 1/4  
SEC. 17

LIMITED ACCESS FEATURES SHOWN  
ARE TENTATIVELY APPROVED BY THE  
RIGHT OF WAY PLANS ENGINEER  
MAY 7, 2002

SR 195


MULLEN HILL RD. VIC.  
TO MP 93.15  
SPOKANE COUNTY

ACCESS HEARING PLAN  
PARTIAL CONTROL

STATION L 625+07.30 TO STATION L 638+50  
MP 89.91 TO MP 90.17

WASHINGTON STATE DEPARTMENT OF TRANSPORTATION  
OLYMPIA, WASHINGTON

APPROVED AND ADOPTED MAY 7, 2002

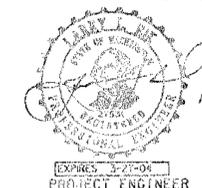

James R. Wegner  
RIGHT OF WAY PLANS ENGINEER

BEGINNING OF PLAN

STA L 625+07.30 P.O.T. AHD.=  
STA 625+00 P.O.T. (55.80' RT.) BK.  
MP 89.91


TYPE B-\* IS AN OFF AND ON APPROACH  
IN LEGAL MANNER, NOT TO EXCEED 20 FEET  
IN WIDTH FOR USE NECESSARY TO THE  
NORMAL OPERATION OF A FARM

LEGEND

ACCESS TO BE PROHIBITED SHOWN THUS

PROPERTY OWNERSHIP NUMBERS

PROPERTY LINES

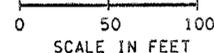


SCALE IN FEET

OWNER	NAME	STATION	TYPE
		L 630+00 TO L 640+00 ON RT.	B-*
ACCESS APPROACH SCHEDULE			

Cochrda 05/03/2002 01:37:00 PM PLOT1 C:\AAWork\sr195\HATCH TO 190 SOUTH.dgn

CURVE DATA				
P.I. STATION	DELTA	RADIUS	TANGENT	LENGTH
664+75.54	18°42'55" RT	8400.00'	1384.23'	2743.80'

T. 24 N. R. 43 E. W. M.

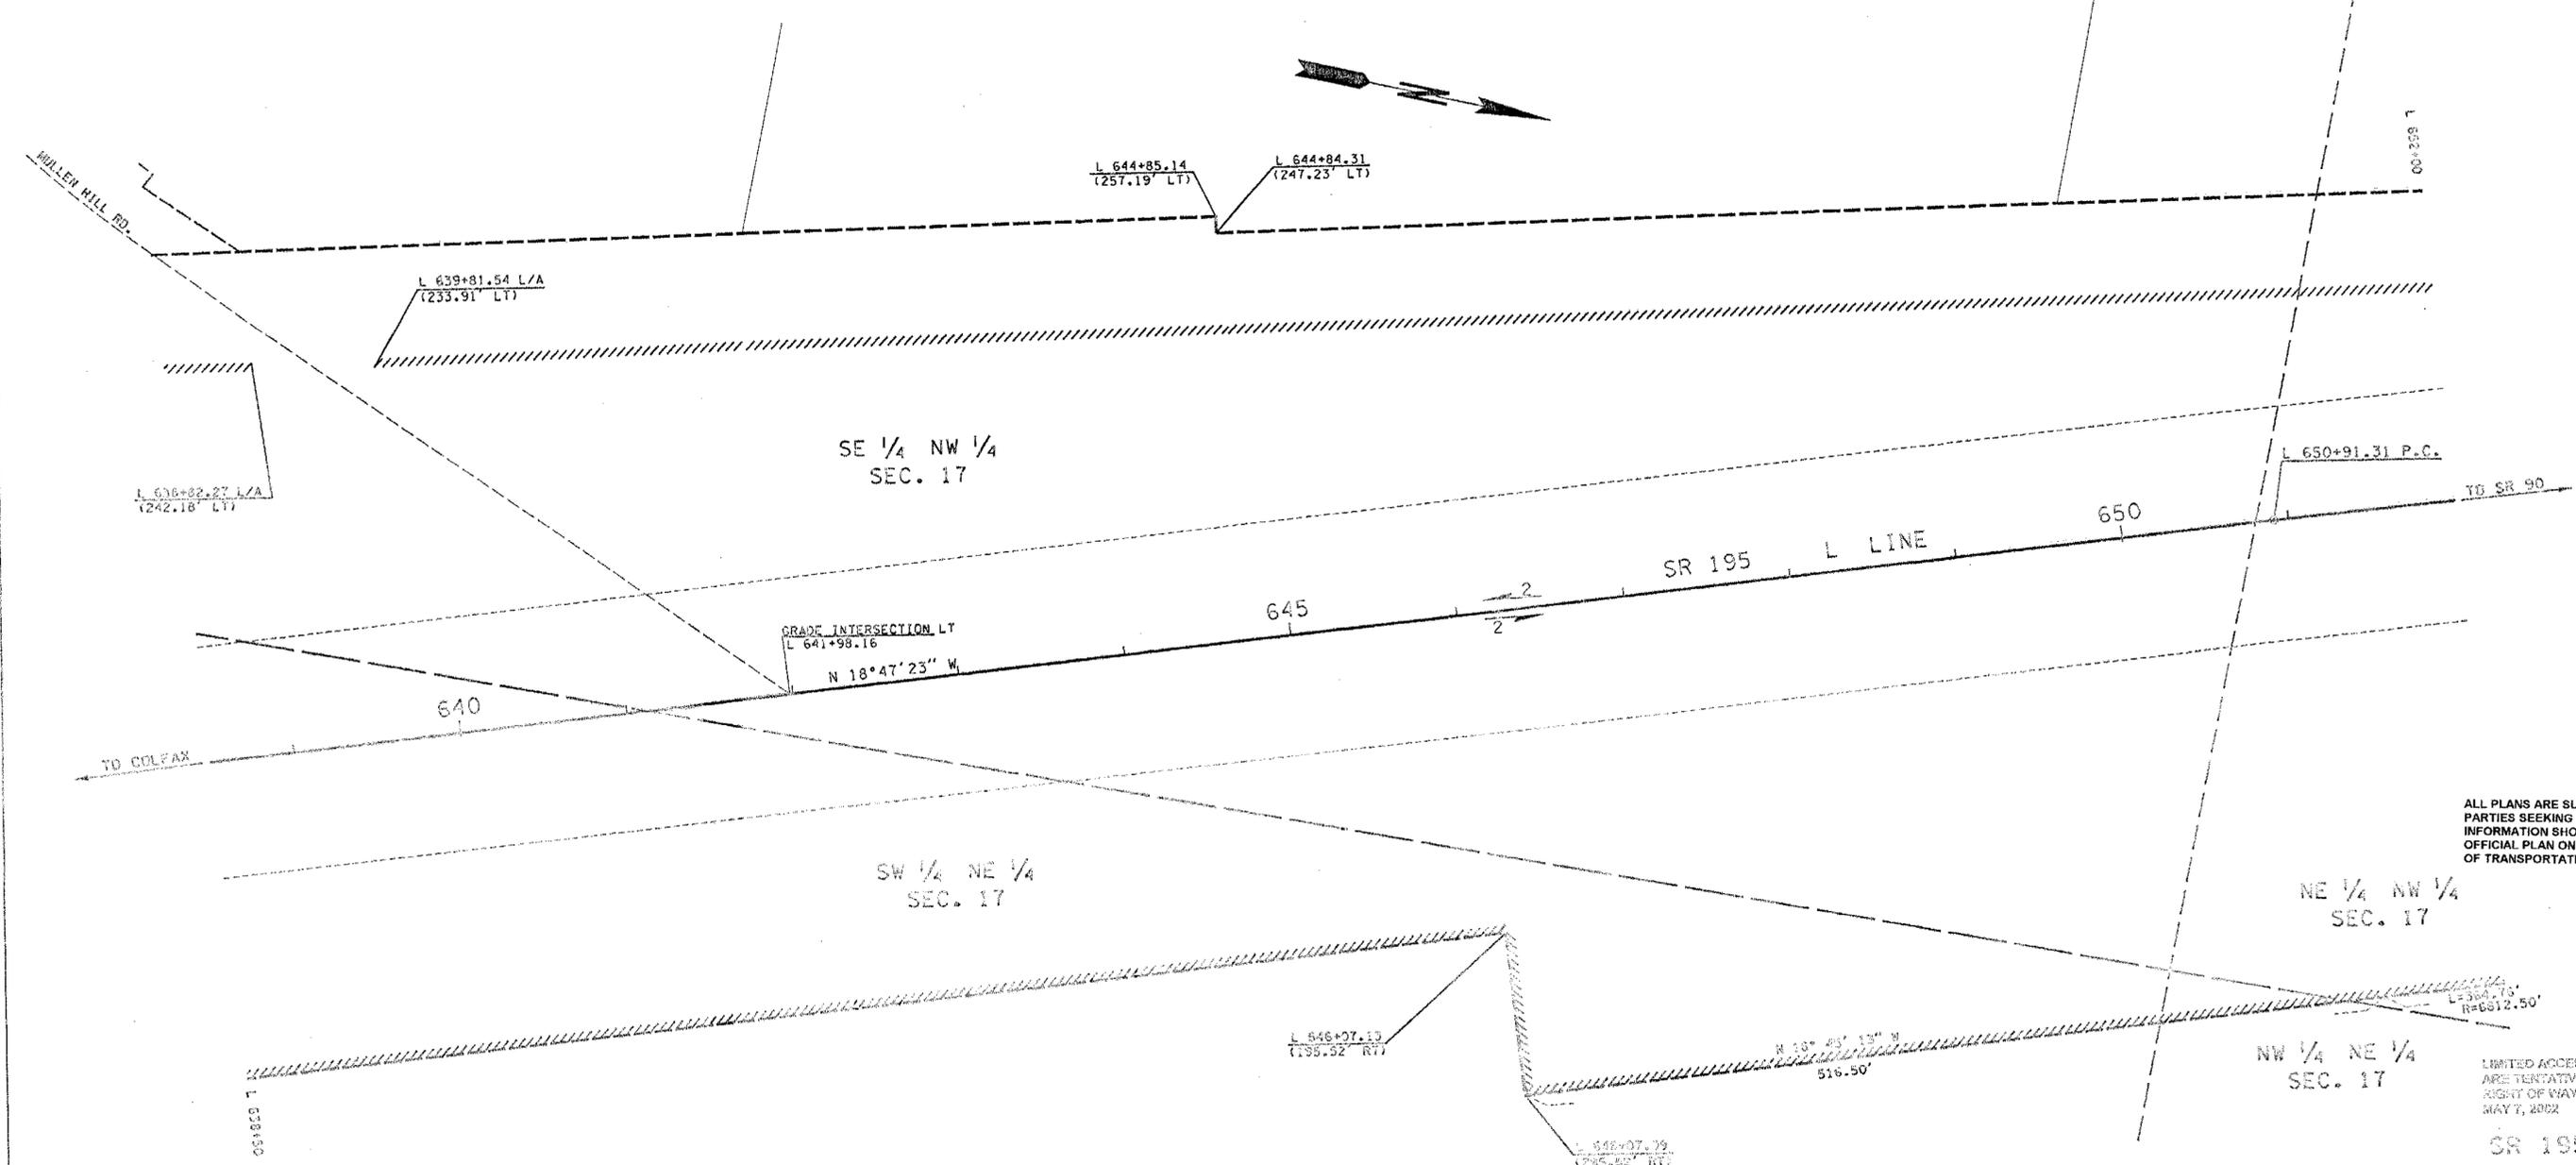


ALL PLANS ARE SUBJECT TO CHANGE. PARTIES SEEKING PRECISE, CURRENT INFORMATION SHOULD CONSULT THE OFFICIAL PLAN ON FILE IN THE DEPT. OF TRANSPORTATION IN OLYMPIA.

LIMITED ACCESS FEATURES SHOWN ARE TENTATIVELY APPROVED BY THE RIGHT OF WAY PLANS ENGINEER MAY 7, 2002

SR 195  
MULLEN HILL RD. VIC.  
TO MP 93.15  
SPOKANE COUNTY

ACCESS HEARING PLAN  
PARTIAL CONTROL  
STATION L 638+50 TO STATION L 652+00  
MP 90.17 TO MP 90.42

WASHINGTON STATE DEPARTMENT OF TRANSPORTATION  
OLYMPIA, WASHINGTON

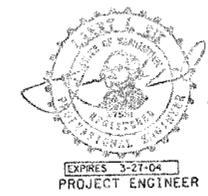

APPROVED AND ADOPTED MAY 7, 2002

James R. Waga  
RIGHT OF WAY PLANS ENGINEER

DATE 5-6-02

SHEET 4 OF 18 SHEETS

**LEGEND**

ACCESS TO BE PROHIBITED SHOWN THUS

PROPERTY OWNERSHIP NUMBERS

PROPERTY LINES


0 50 100  
SCALE IN FEET

Reference	Approval	Revision Description	By

CURVE DATA				
P.T. STATION	DELTA	RADIUS	TANGENT	LENGTH
664+75.54	18°42'55" RT	8400.00'	1384.23'	2743.80'

# T. 24 N. R. 43 E. W. M.

LIMITED ACCESS FEATURES SHOWN ARE TENTATIVELY APPROVED BY THE RIGHT OF WAY PLANS ENGINEER MAY 7, 2002

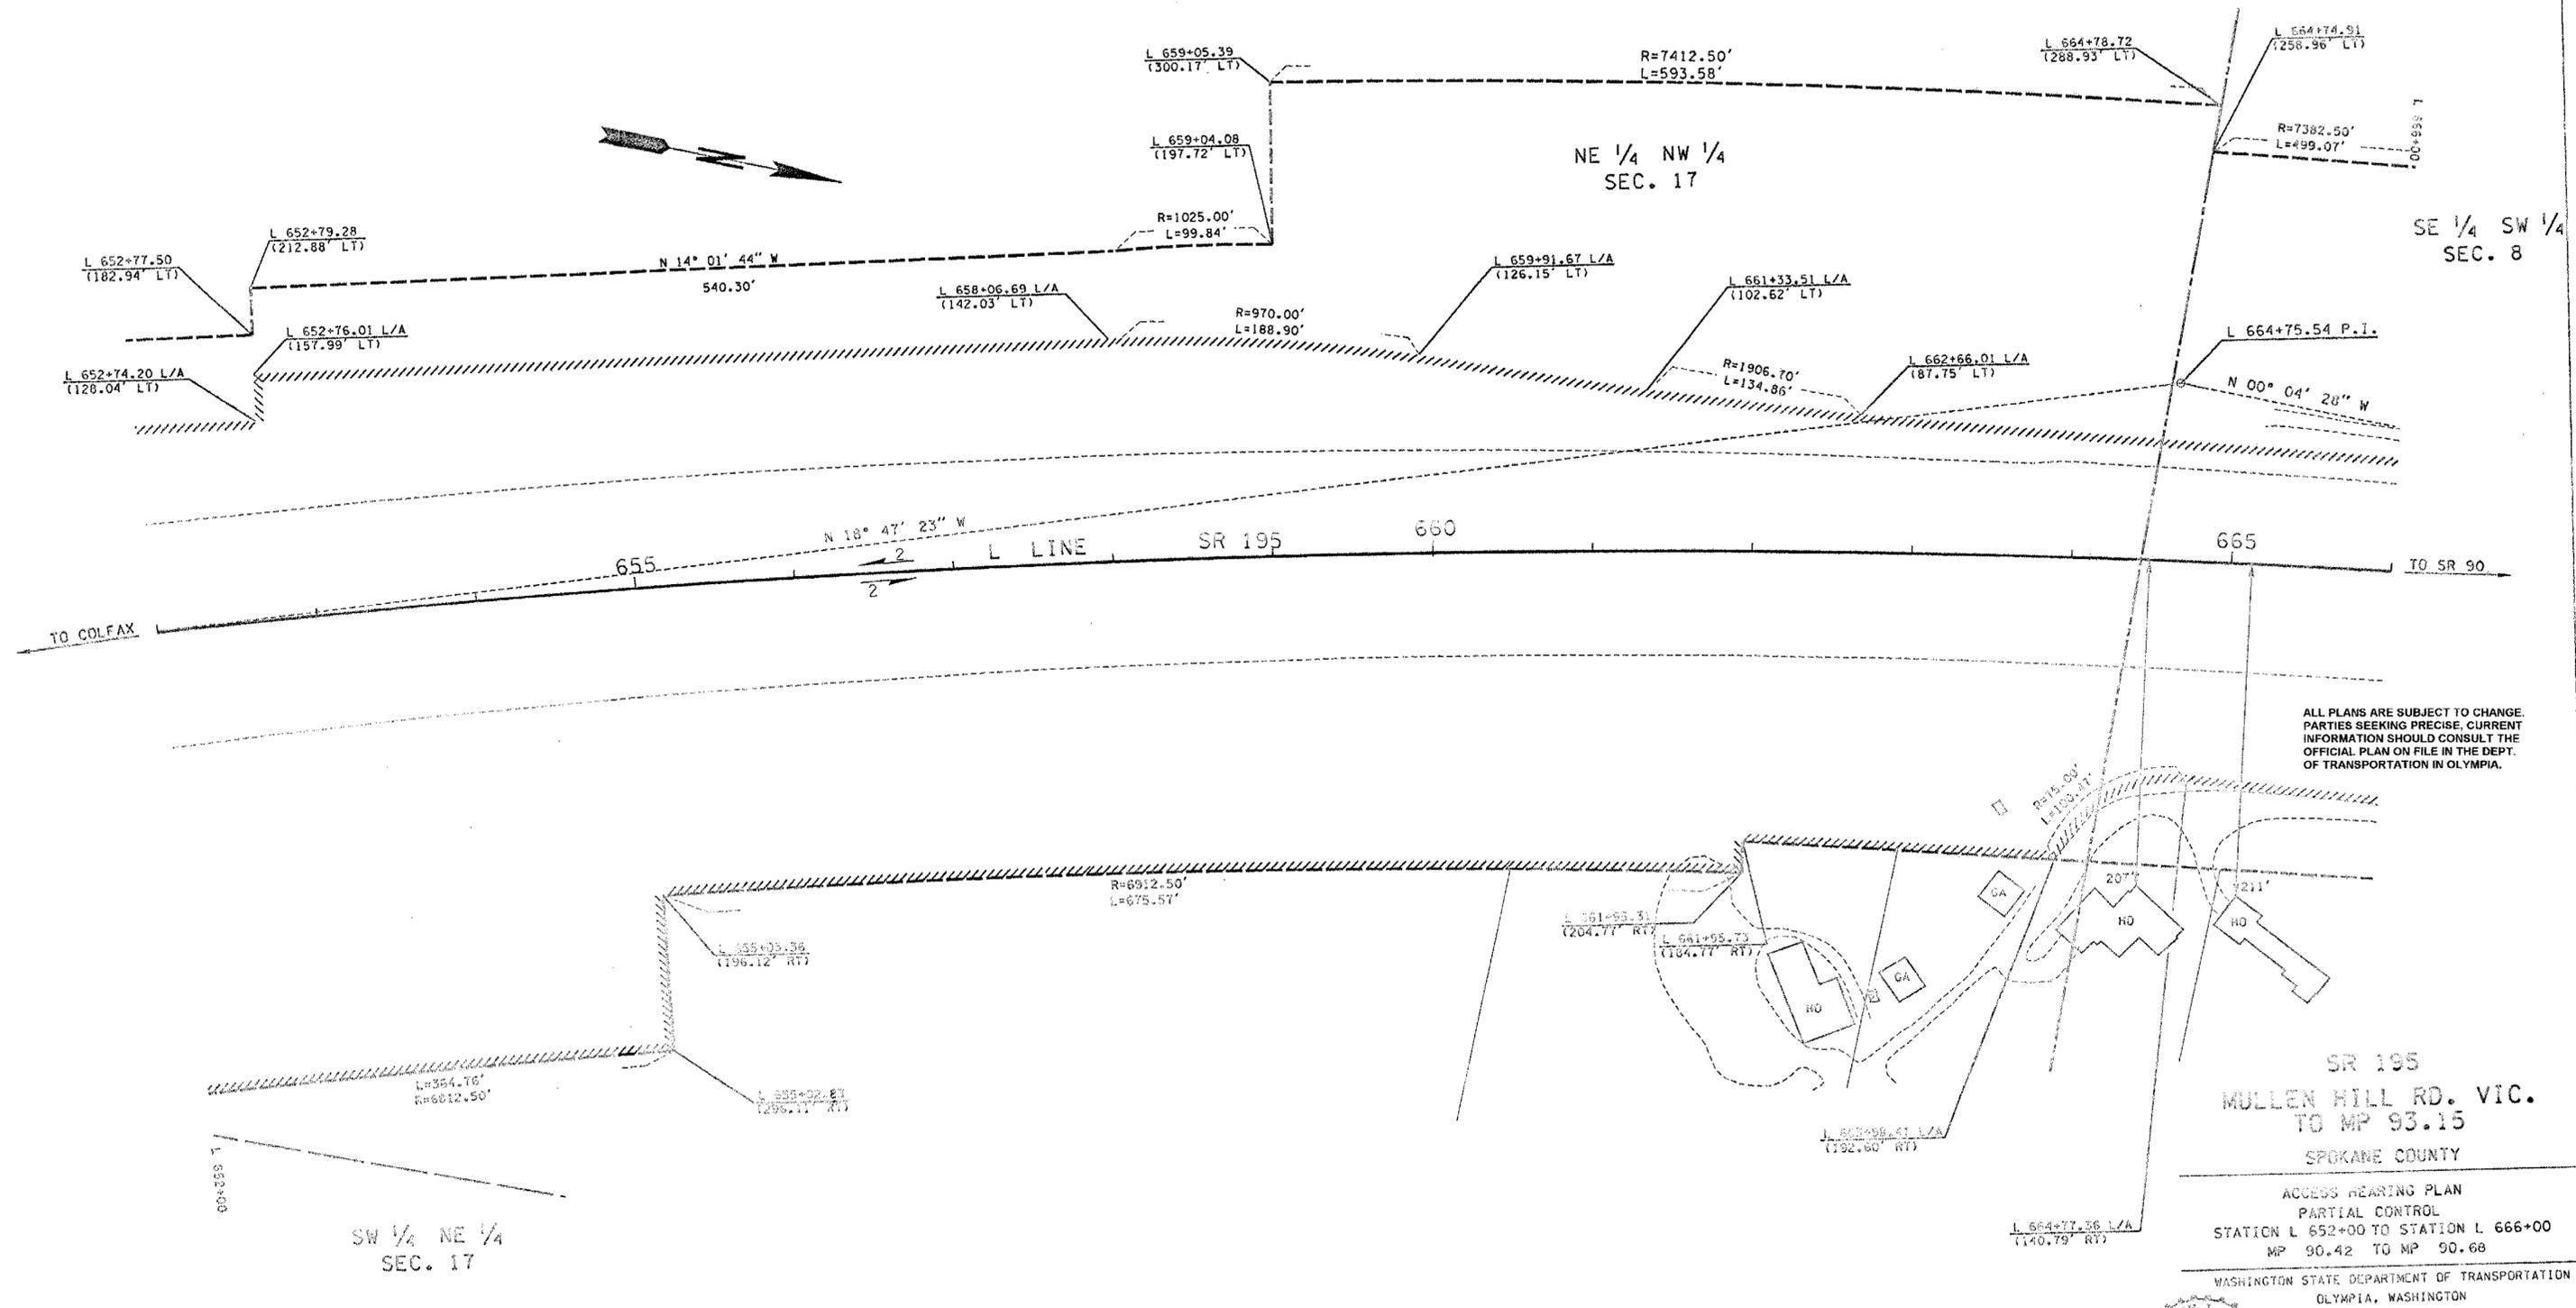


ALL PLANS ARE SUBJECT TO CHANGE. PARTIES SEEKING PRECISE, CURRENT INFORMATION SHOULD CONSULT THE OFFICIAL PLAN ON FILE IN THE DEPT. OF TRANSPORTATION IN OLYMPIA.

SR 195  
MULLEN HILL RD. VIC.  
TO MP 93.15  
SPOKANE COUNTY

ACCESS HEARING PLAN  
PARTIAL CONTROL  
STATION L 652+00 TO STATION L 666+00  
MP 90.42 TO MP 90.68

WASHINGTON STATE DEPARTMENT OF TRANSPORTATION  
OLYMPIA, WASHINGTON

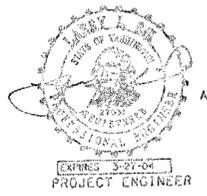

APPROVED AND ADOPTED MAY 7, 2002

James R. Wages  
RIGHT OF WAY PLANS ENGINEER

**LEGEND**

ACCESS TO BE PROHIBITED SHOWN THUS

PROPERTY OWNERSHIP NUMBERS


PROPERTY LINES

0 50 100  
SCALE IN FEET

Reference	Approval	Revision	Description	By	DATE	SHEET	TOTAL SHEETS
		5-6-02			5-6-02	5	18

CURVE DATA				
P.I. STATION	DELTA	RADIUS	TANGENT	LENGTH
664+75.54	18°42'55" RT	8400.00'	1394.23'	2743.80'

T. 24 N. R. 43 E. W. M.

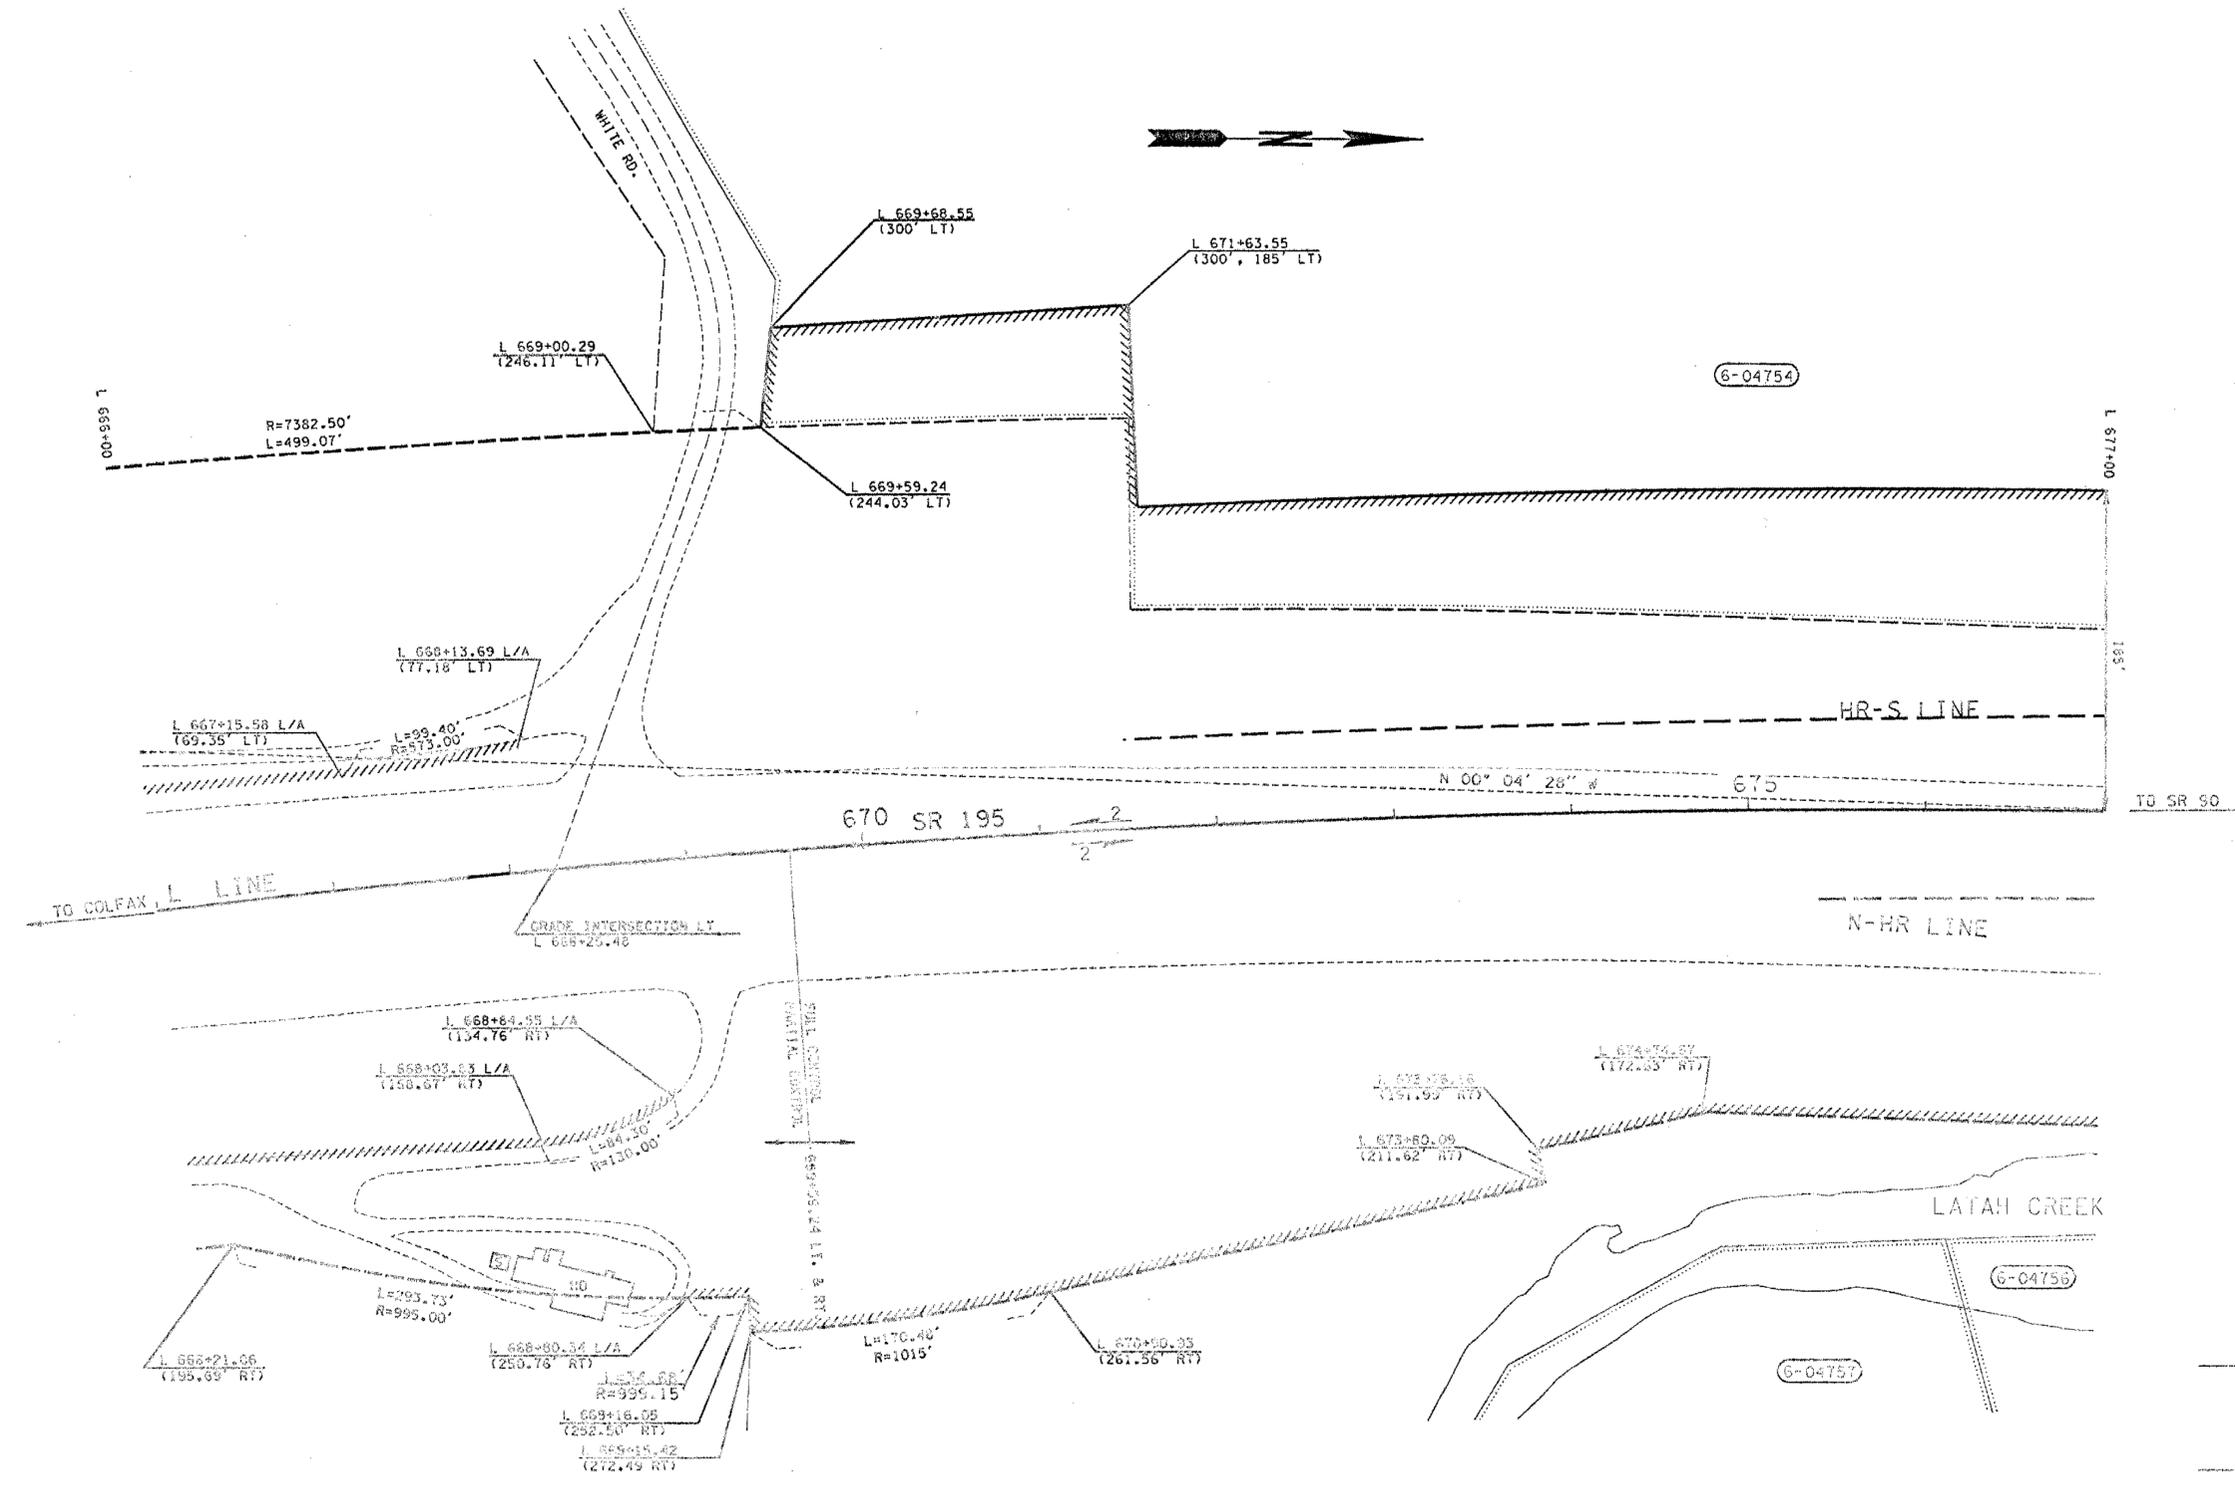

LIMITED ACCESS FEATURES SHOWN ARE TENTATIVELY APPROVED BY THE RIGHT OF WAY PLANS ENGINEER MAY 7, 2002

ALL PLANS ARE SUBJECT TO CHANGE. PARTIES SEEKING PRECISE, CURRENT INFORMATION SHOULD CONSULT THE OFFICIAL PLAN ON FILE IN THE DEPT. OF TRANSPORTATION IN OLYMPIA.

SR 195  
 MULLEN HILL RD. VIC.  
 TO MP 93.15  
 SPOKANE COUNTY  
 ACCESS HEARING PLAN  
 PARTIAL AND FULL CONTROL  
 STATION L 666+00 TO STATION L 677+00  
 MP 90.68 TO MP 90.89

WASHINGTON STATE DEPARTMENT OF TRANSPORTATION  
 OLYMPIA, WASHINGTON



APPROVED AND ADOPTED MAY 7, 2002

James R. Weger  
 PROJECT ENGINEER

\* CALCULATED AREA

PARCEL NO.	NAME	TOTAL AREA	R/W	LT. REMAINDER RT.	EASM'T
6-04754	Stranahan, Louise A.	77.42 ac.*	31.35 ac.	46.07 ac.	
6-04756	Forest Glen Prop. L.L.C.	15.65 ac.	1.59 ac.	14.06 ac.	
6-04757	Leuthold, Caroline	51.26 ac.	0.95 ac.	50.31 ac.	

TOTAL AREA IS FROM ASSESSOR'S RECORDS UNLESS OTHERWISE NOTED.

**OWNERSHIPS**

**LEGEND**

ACCESS TO BE PROHIBITED SHOWN THUS

PROPERTY OWNERSHIP NUMBERS


PROPERTY LINES

SCALE IN FEET  
 0 50 100

CURVE DATA				
P.I. STATION	DELTA	RADIUS	TANGENT	LENGTH
664+75.64	18°42'55" RT	8400.00'	1384.23'	2743.80'

T. 24 N. R. 43 E. W. M.

SE 1/4 SW 1/4  
SEC. 8

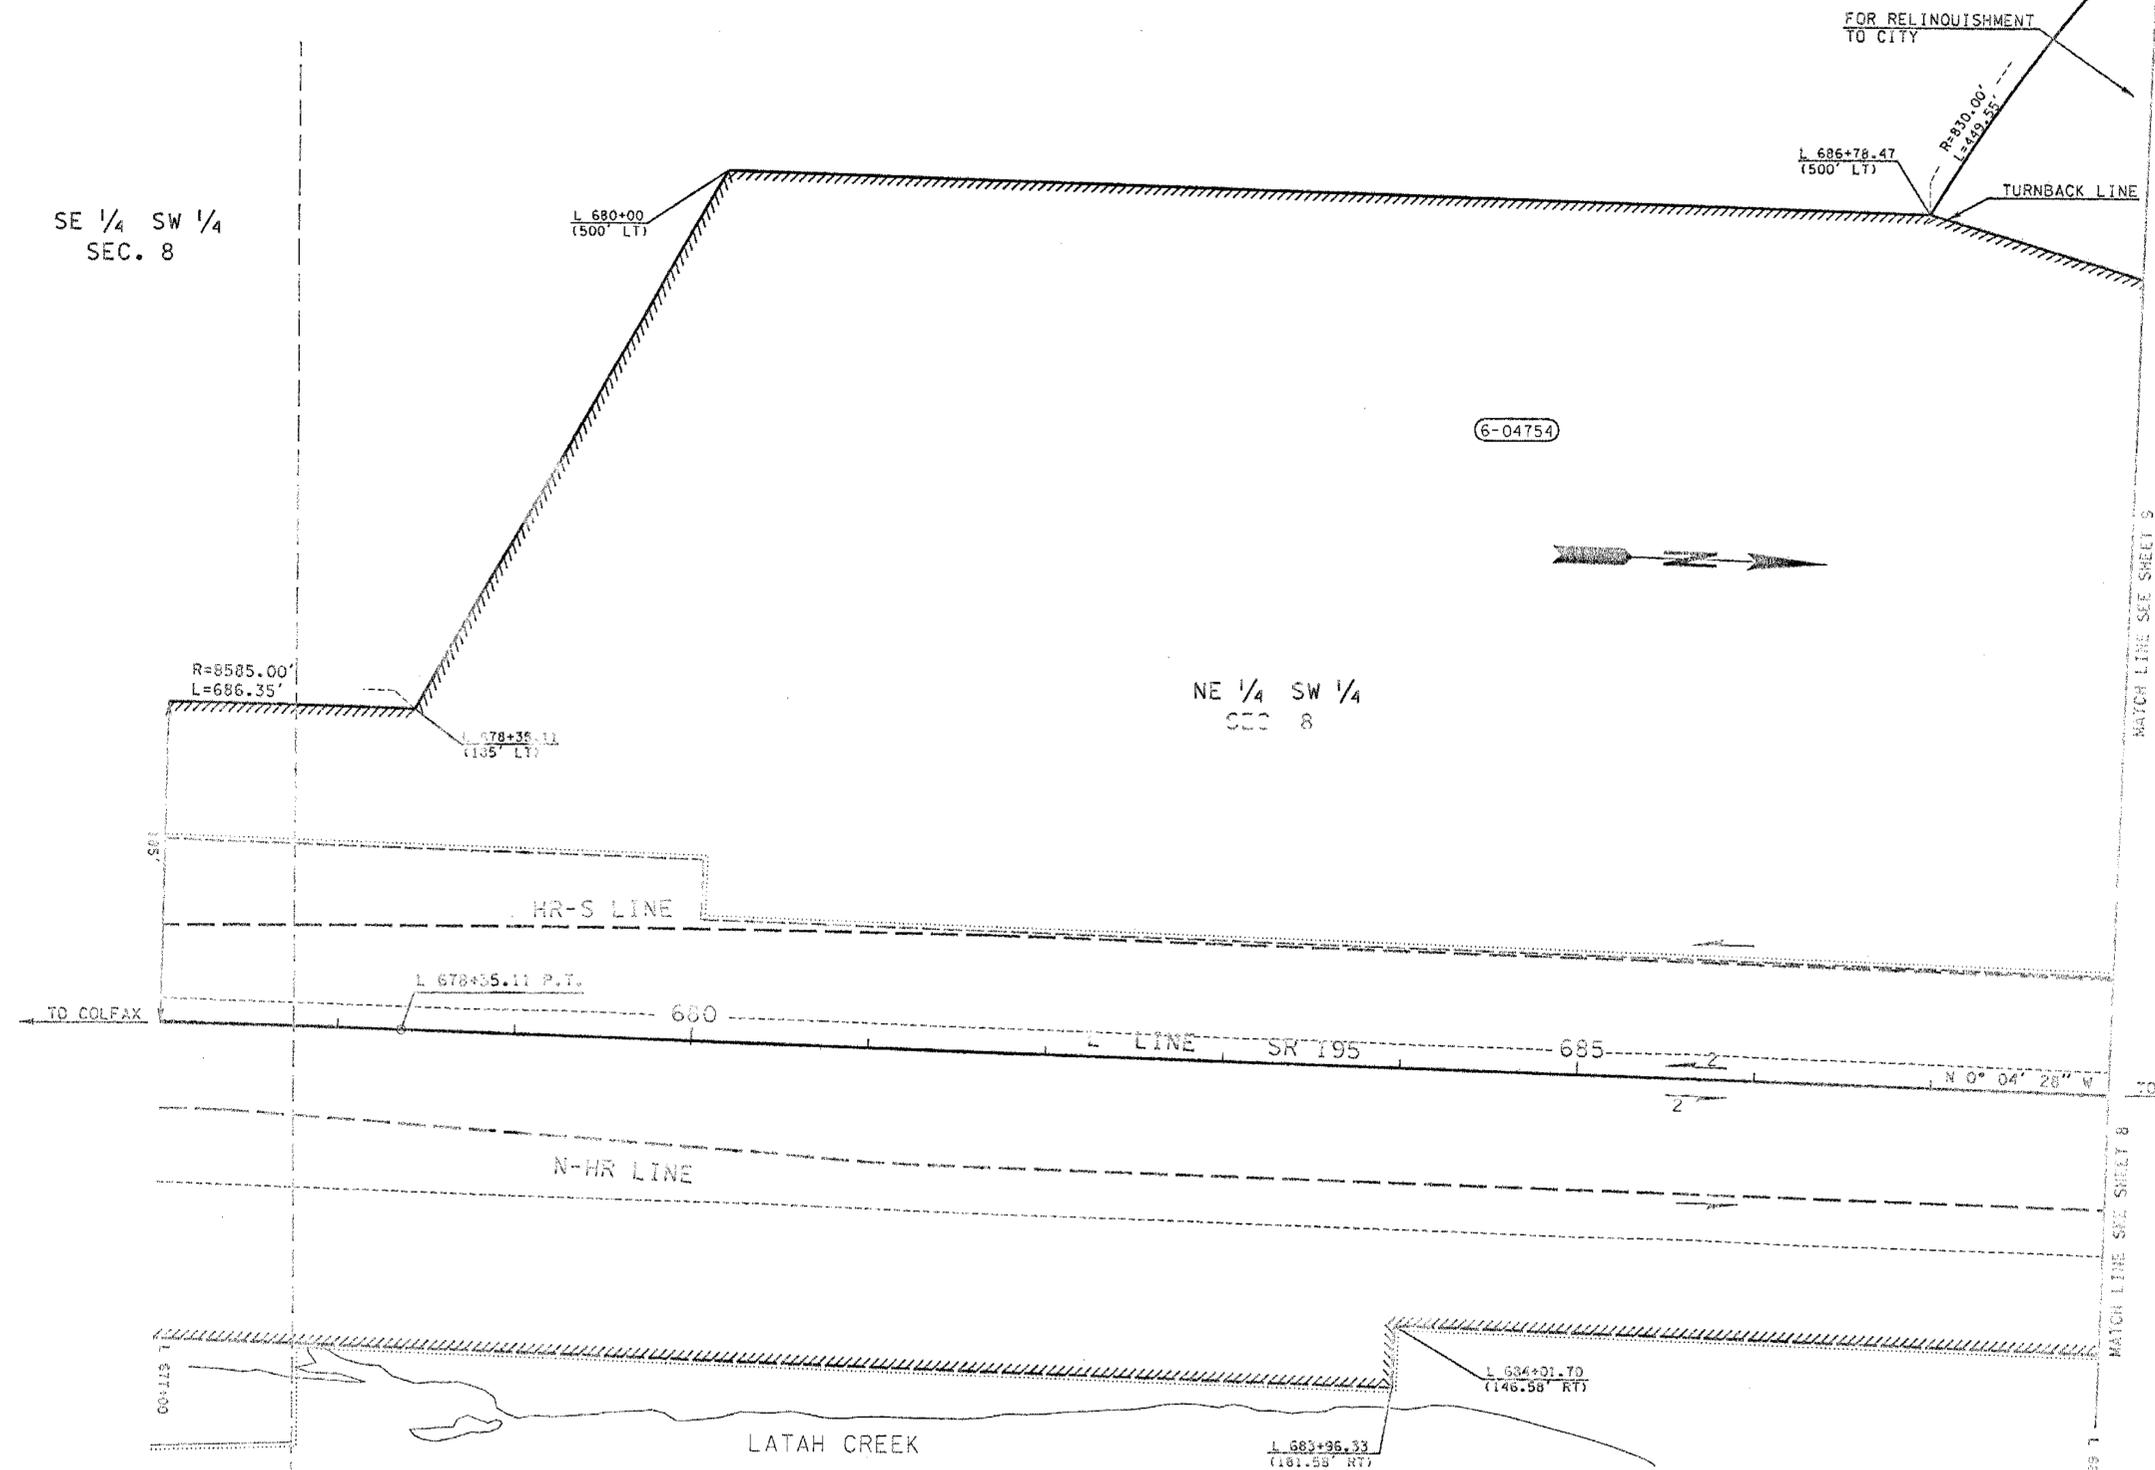


ALL PLANS ARE SUBJECT TO CHANGE  
PARTIES SEEKING PRECISE, CURRENT  
INFORMATION SHOULD CONSULT THE  
OFFICIAL PLAN ON FILE IN THE DEPT.  
OF TRANSPORTATION IN OLYMPIA.

LIMITED ACCESS FEATURES SHOWN  
ARE TENTATIVELY APPROVED BY THE  
RIGHT OF WAY PLANS ENGINEER  
MAY 7, 2002

SR 195  
MULLEN HILL RD. VIC.  
TO MP 93.15  
SPOKANE COUNTY

ACCESS HEARING PLAN  
FULL CONTROL  
STATION L 677+00 TO STATION L 688+00  
MP 90.89 TO MP 91.10

WASHINGTON STATE DEPARTMENT OF TRANSPORTATION  
OLYMPIA, WASHINGTON

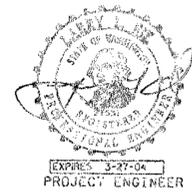

APPROVED AND ADOPTED MAY 7, 2002

James A. Wayne  
RIGHT OF WAY PLANS ENGINEER

PARCEL NO.	NAME	TOTAL AREA	R/W	LT. REMAINDER RT.	EASMT
6-04756	See Sheet 6				
6-04754	See Sheet 6				

TOTAL AREA IS FROM ASSESSOR'S RECORDS UNLESS OTHERWISE NOTED.

LEGEND


ACCESS TO BE PROHIBITED SHOWN THUS

PROPERTY OWNERSHIP NUMBERS

PROPERTY LINES

SCALE IN FEET  
0 50 100

# T. 24 N. R. 43 E. W. M.

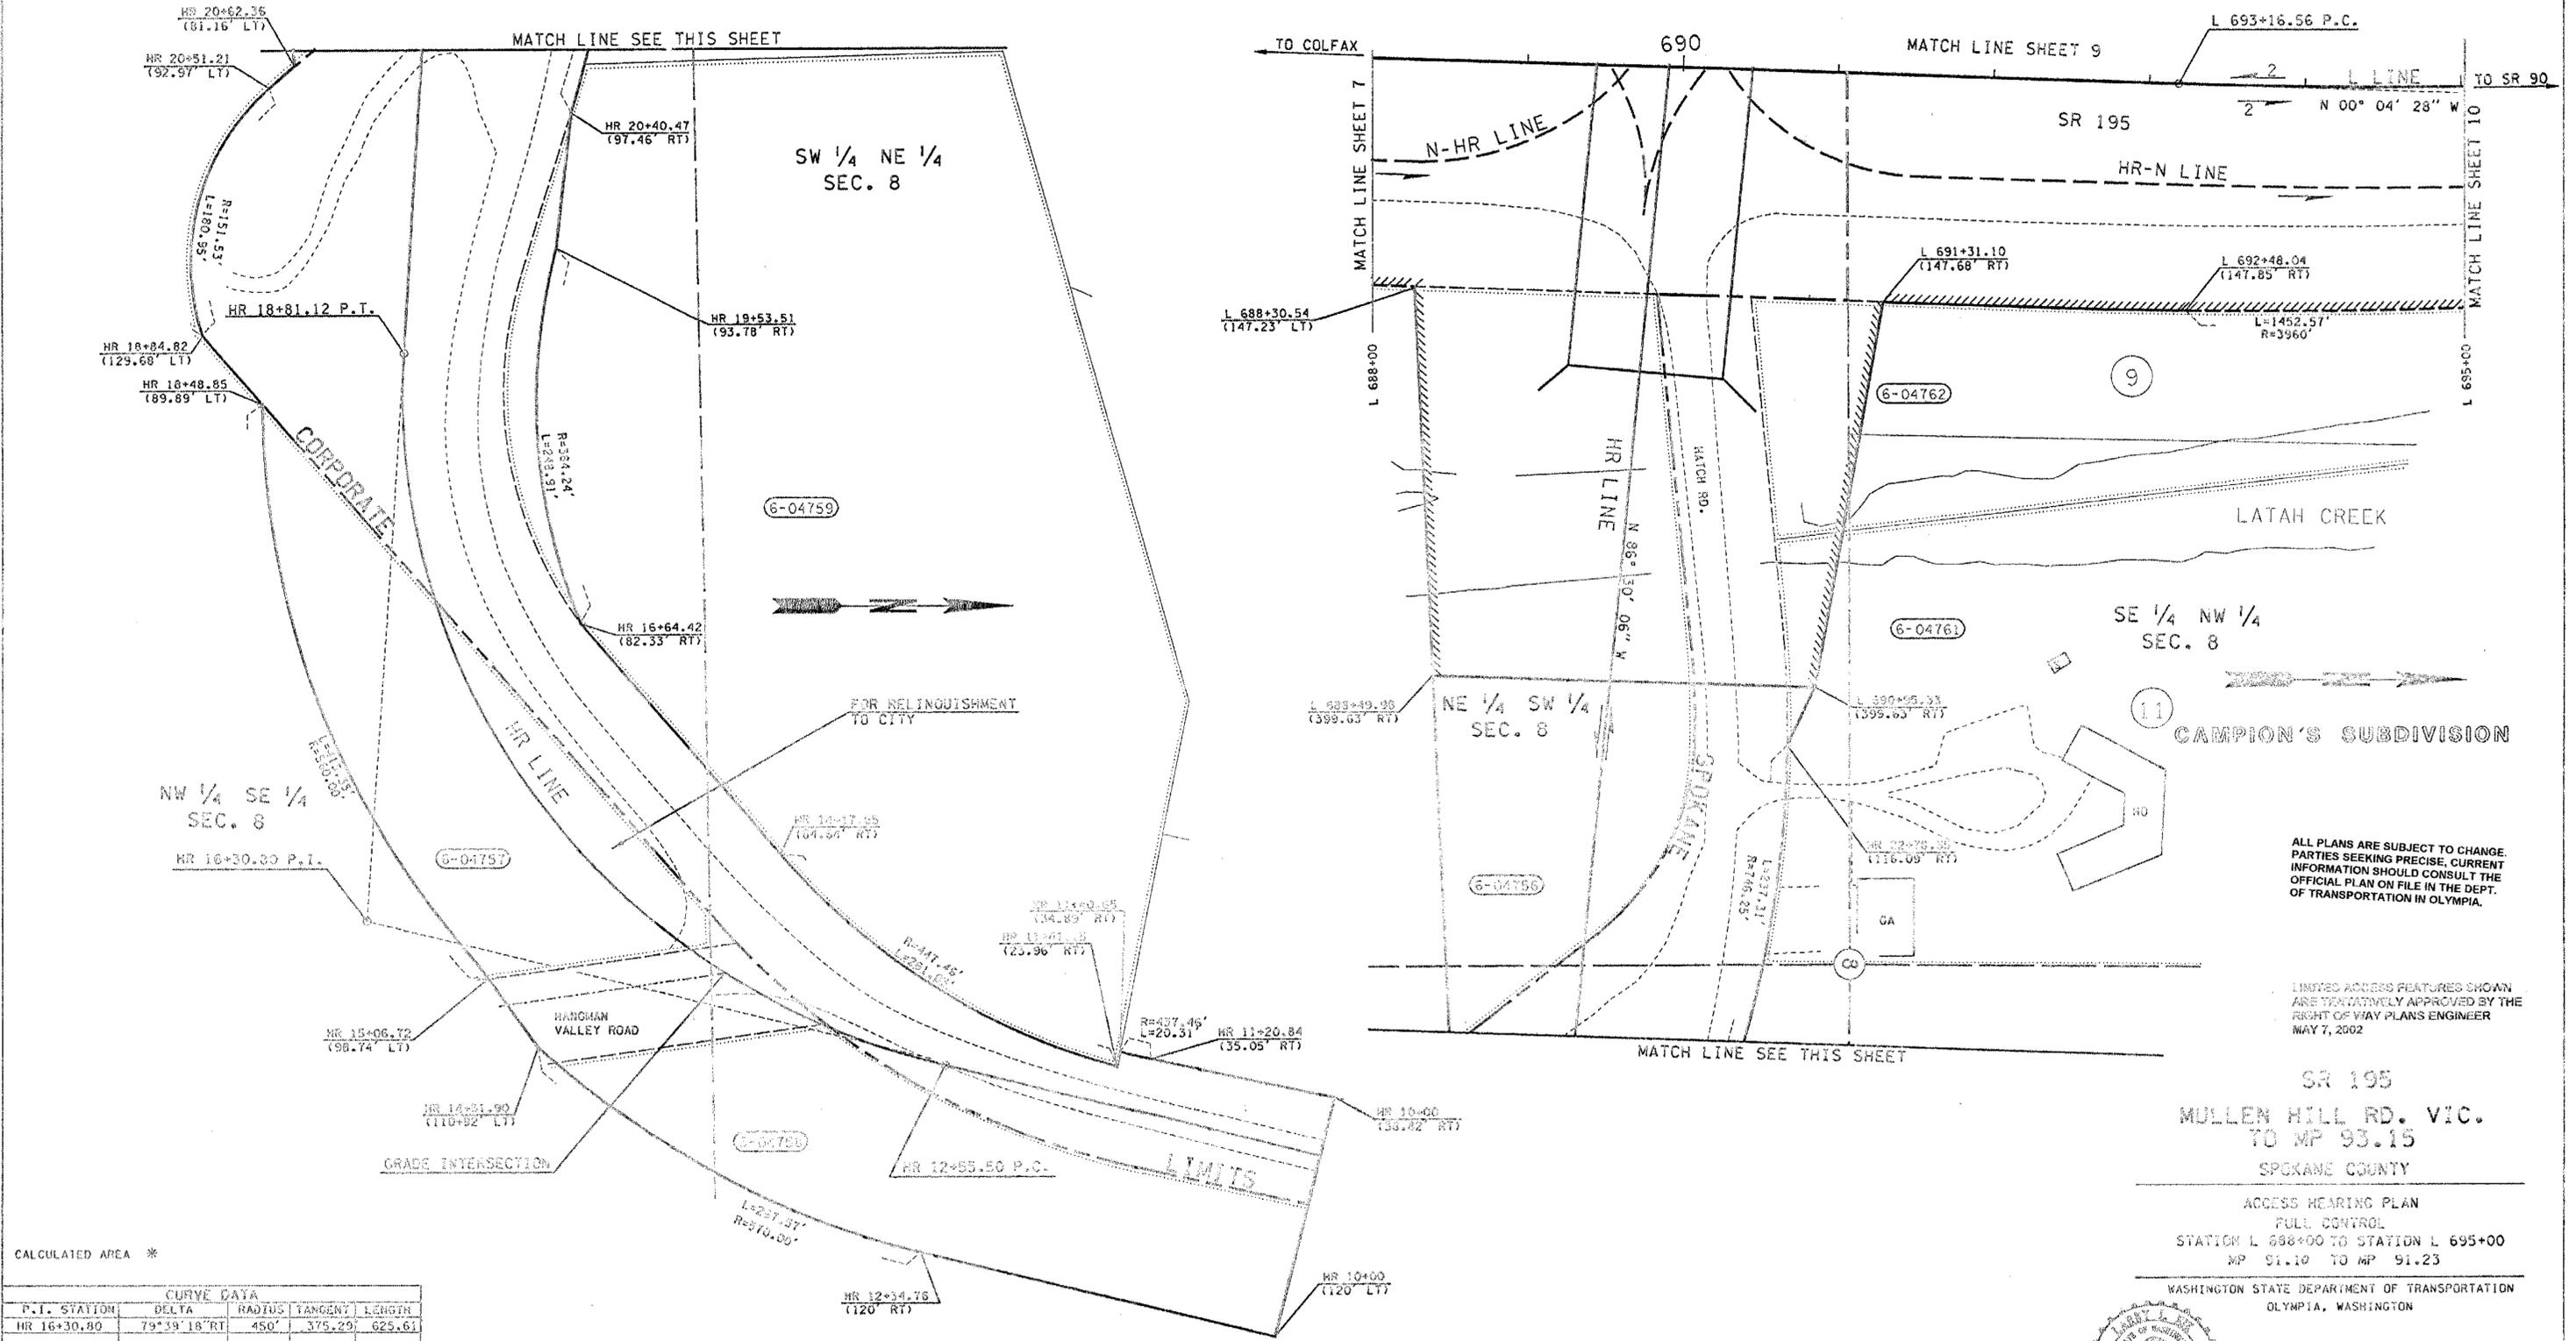

ALL PLANS ARE SUBJECT TO CHANGE. PARTIES SEEKING PRECISE, CURRENT INFORMATION SHOULD CONSULT THE OFFICIAL PLAN ON FILE IN THE DEPT. OF TRANSPORTATION IN OLYMPIA.

LIMITED ACCESS FEATURES SHOWN ARE TENTATIVELY APPROVED BY THE RIGHT OF WAY PLANS ENGINEER MAY 7, 2002

SR 195  
MULLEN HILL RD. VIC.  
TO MP 93.15  
SPOKANE COUNTY

ACCESS HEARING PLAN  
FULL CONTROL  
STATION L 688+00 TO STATION L 695+00  
MP 91.10 TO MP 91.23  
WASHINGTON STATE DEPARTMENT OF TRANSPORTATION  
OLYMPIA, WASHINGTON



APPROVED AND ADOPTED MAY 7, 2002

James A. Weige  
PROJECT ENGINEER  
RIGHT OF WAY PLANS ENGINEER

DATE 5-6-02 SHEET 8 OF 18 SHEETS

CALCULATED AREA \*

CURVE DATA				
P.I. STATION	DELTA	RADIUS	TANGENT	LENGTH
HR 16+30.80	79°39'18" RT	450'	375.29'	625.61'

PARCEL NO.	NAME	TOTAL AREA	R/W	LT. REMAINDER RT.	EASM'T
6-04762	SPOKANE PARKS AND REC.	19.41 ac.*	0.24 ac.		19.17 ac.
6-04761	Johnson Mark L. and Sharon E.	7.69 ac.*	0.08 ac.		7.60 ac.
6-04759	Dukich, T. D. & Schmitz, C.	4.57 ac.*	0.11 ac.		4.46 ac.
6-04758	Leuthold, C. A. and V. J.	25.40 ac.	0.95 ac.		24.45 ac.
6-04757	See Sheet 6				
6-04756	See Sheet 6				

TOTAL AREA IS FROM ASSESSOR'S RECORDS UNLESS OTHERWISE NOTED.

LEGEND

ACCESS TO BE PROHIBITED SHOWN THUS

PROPERTY OWNERSHIP NUMBERS

PROPERTY LINES


SCALE IN FEET  
0 50 100

Reference	Approval	Revision	Description	By

CURVE DATA				
P.I. STATION	DELTA	RADIUS	TANGENT	LENGTH
701+36.94	23°10'51"LT	4000.00'	820.38'	1618.33'

T. 24 N. R. 43 E. W. M.

TOTAL AREA IS FROM ASSESSOR'S RECORDS UNLESS OTHERWISE NOTED.					
OWNERSHIPS					
PARCEL NO.	NAME	TOTAL AREA	R/W	L.T. REMAINDER RT.	EASMT
6-04754	See Sheet 6				

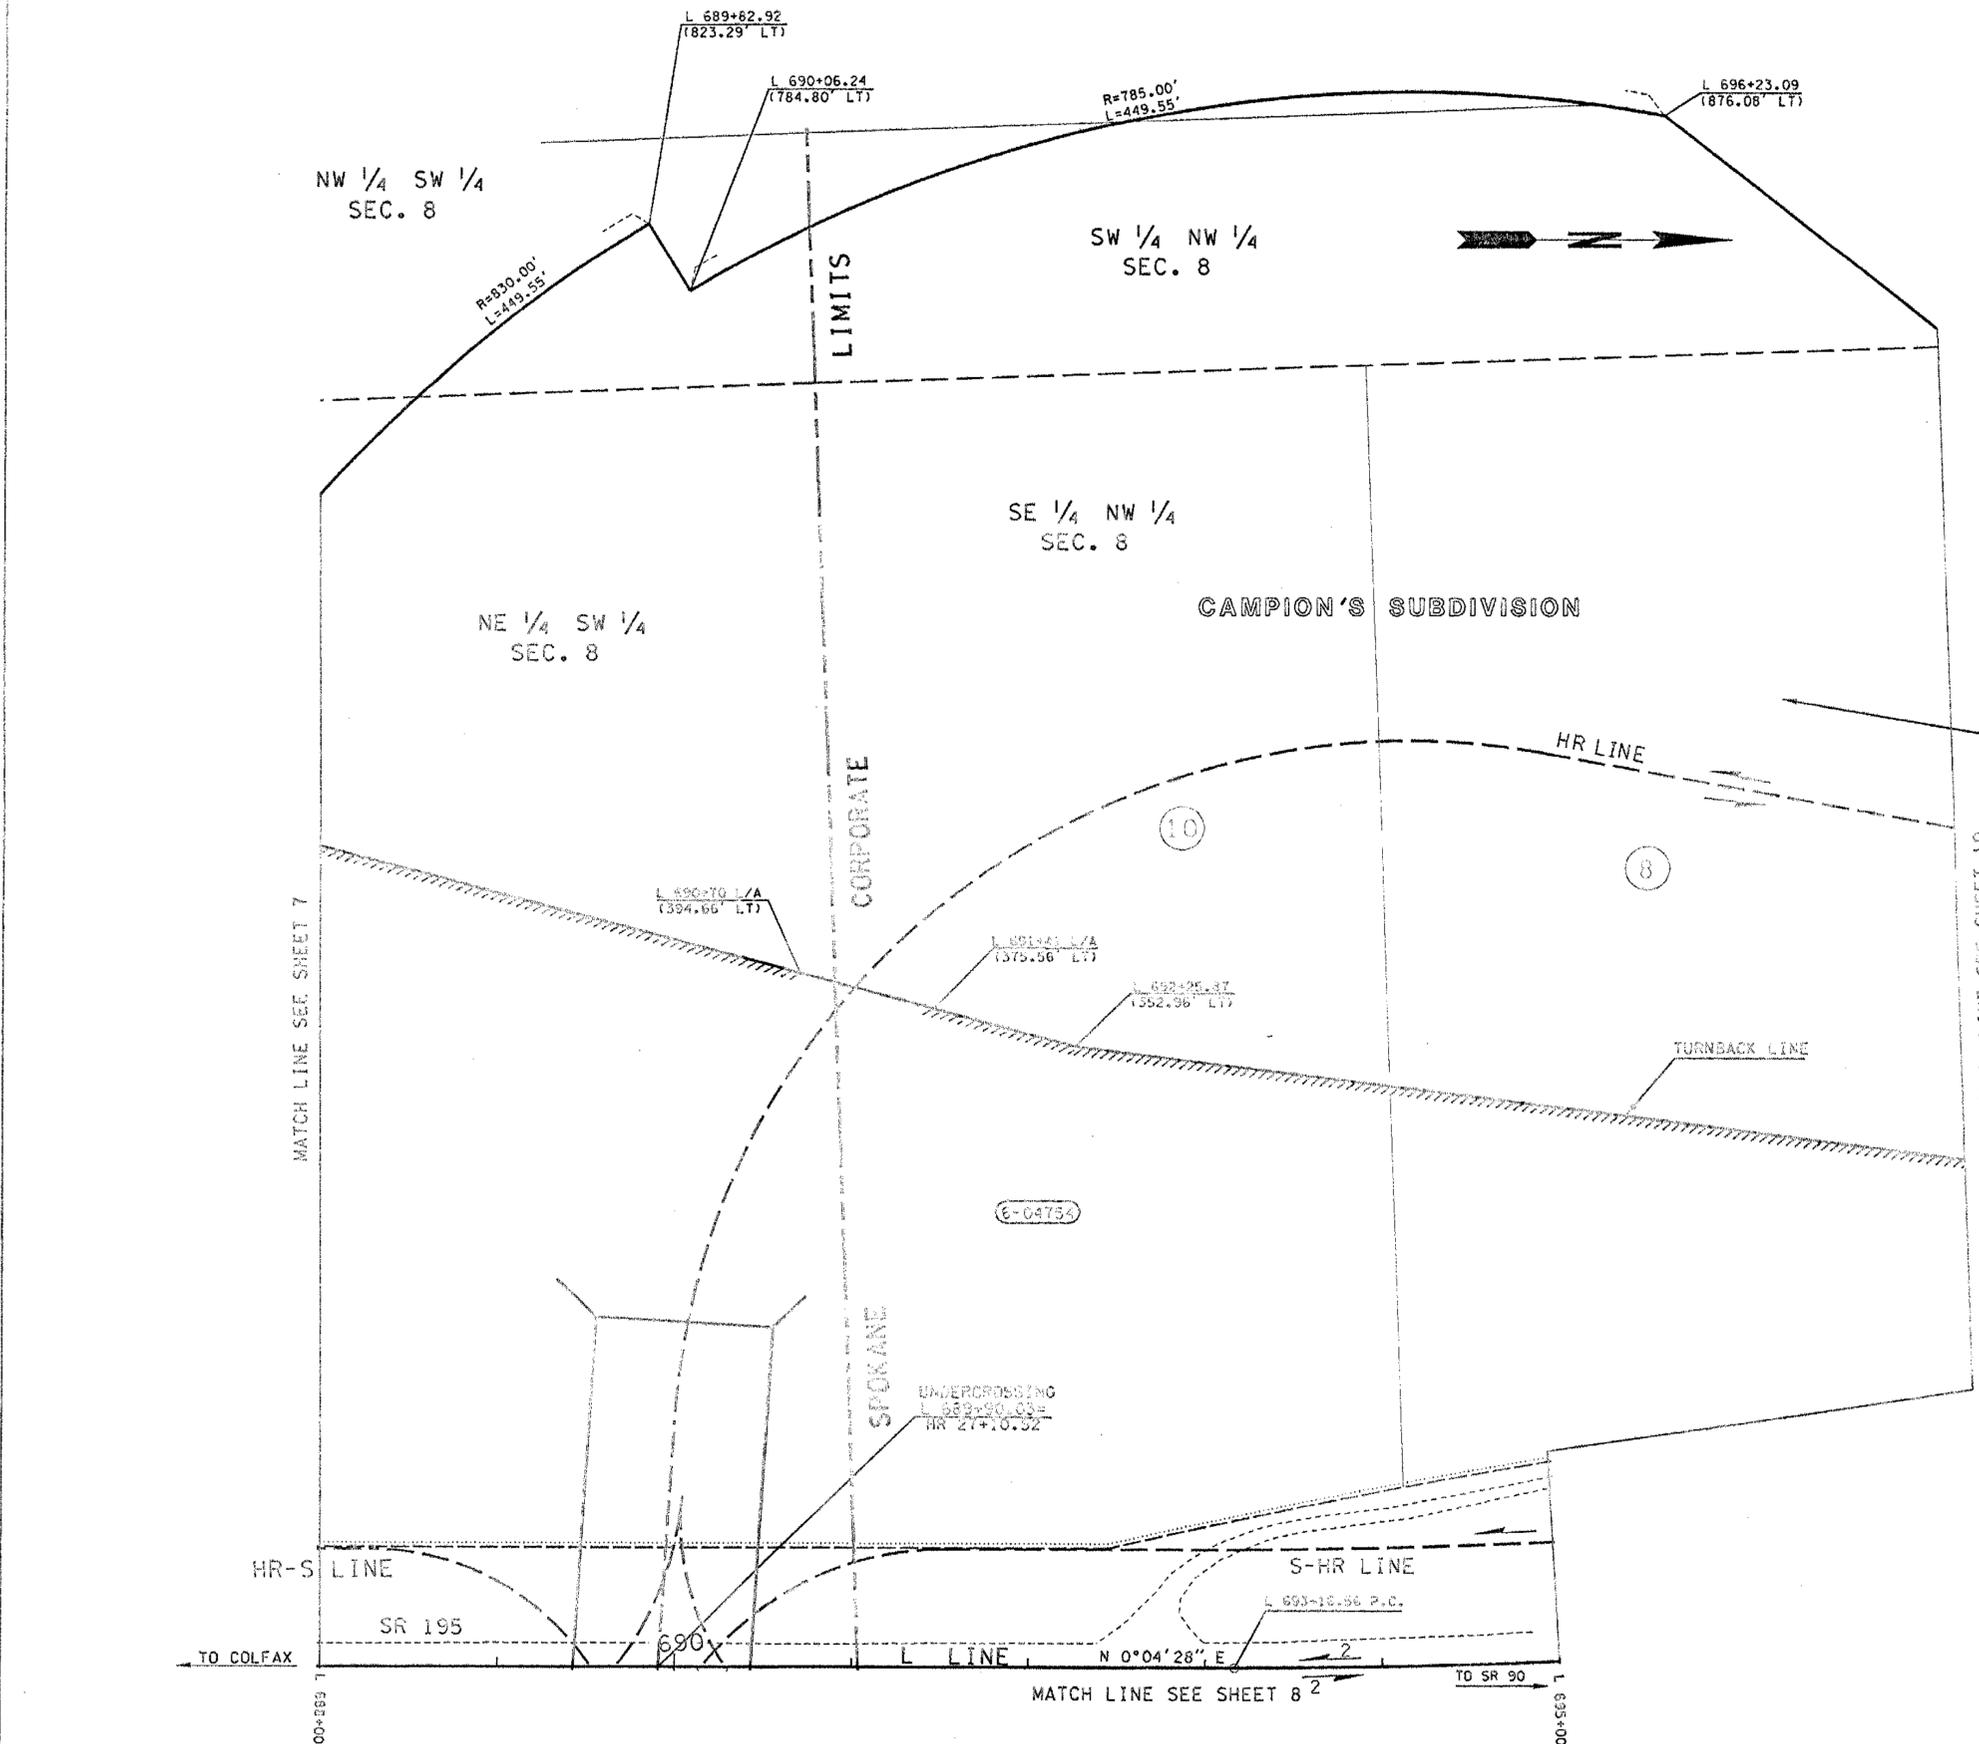

**LEGEND**

ACCESS TO BE PROHIBITED SHOWN THIS

PROPERTY OWNERSHIP NUMBERS

PROPERTY LINES

0 50 100  
SCALE IN FEET


ALL PLANS ARE SUBJECT TO CHANGE. PARTIES SEEKING PRECISE, CURRENT INFORMATION SHOULD CONSULT THE OFFICIAL PLAN ON FILE IN THE DEPT. OF TRANSPORTATION IN OLYMPIA.

LIMITED ACCESS FEATURES SHOWN ARE TENTATIVELY APPROVED BY THE RIGHT OF WAY PLANS ENGINEER MAY 7, 2002

SR 195  
MULLEN HILL RD. VIC.  
TO MP 93.15  
SPOKANE COUNTY

ACCESS HEARING PLAN  
FULL CONTROL  
STATION L 688+00 TO STATION L 695+00  
MP 91.10 TO MP 91.23

WASHINGTON STATE DEPARTMENT OF TRANSPORTATION  
OLYMPIA, WASHINGTON

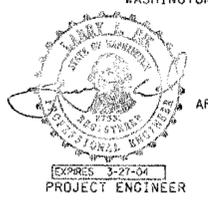


APPROVED AND ADOPTED MAY 7, 2002

James R. Wege  
RIGHT OF WAY PLANS ENGINEER



Cochran		05/03/2002 01:35:49 PM		C:\AAWork\sr195\HATCH TO 190 SOUTH.dgn				
TOTAL CURVE DATA			CURVE DATA			SPIRAL DATA		
P.I. STATION	DELTA	TANGENT	DELTA	RADIUS	LENGTH	0	DE	LS
729+71.32	16°14'00" LT	892.22'	14°44'00" LT	5730'	1473.45'	2/3	0°45'00"	1.5
CURVE DATA			CURVE DATA			CURVE DATA		
P.I. STATION	DELTA	RADIUS	TANGENT	LENGTH				
701+36.94	23°10'51" LT	4000'	820.38'	1618.33'				

T. 24 N. R. 43 E. W. M.

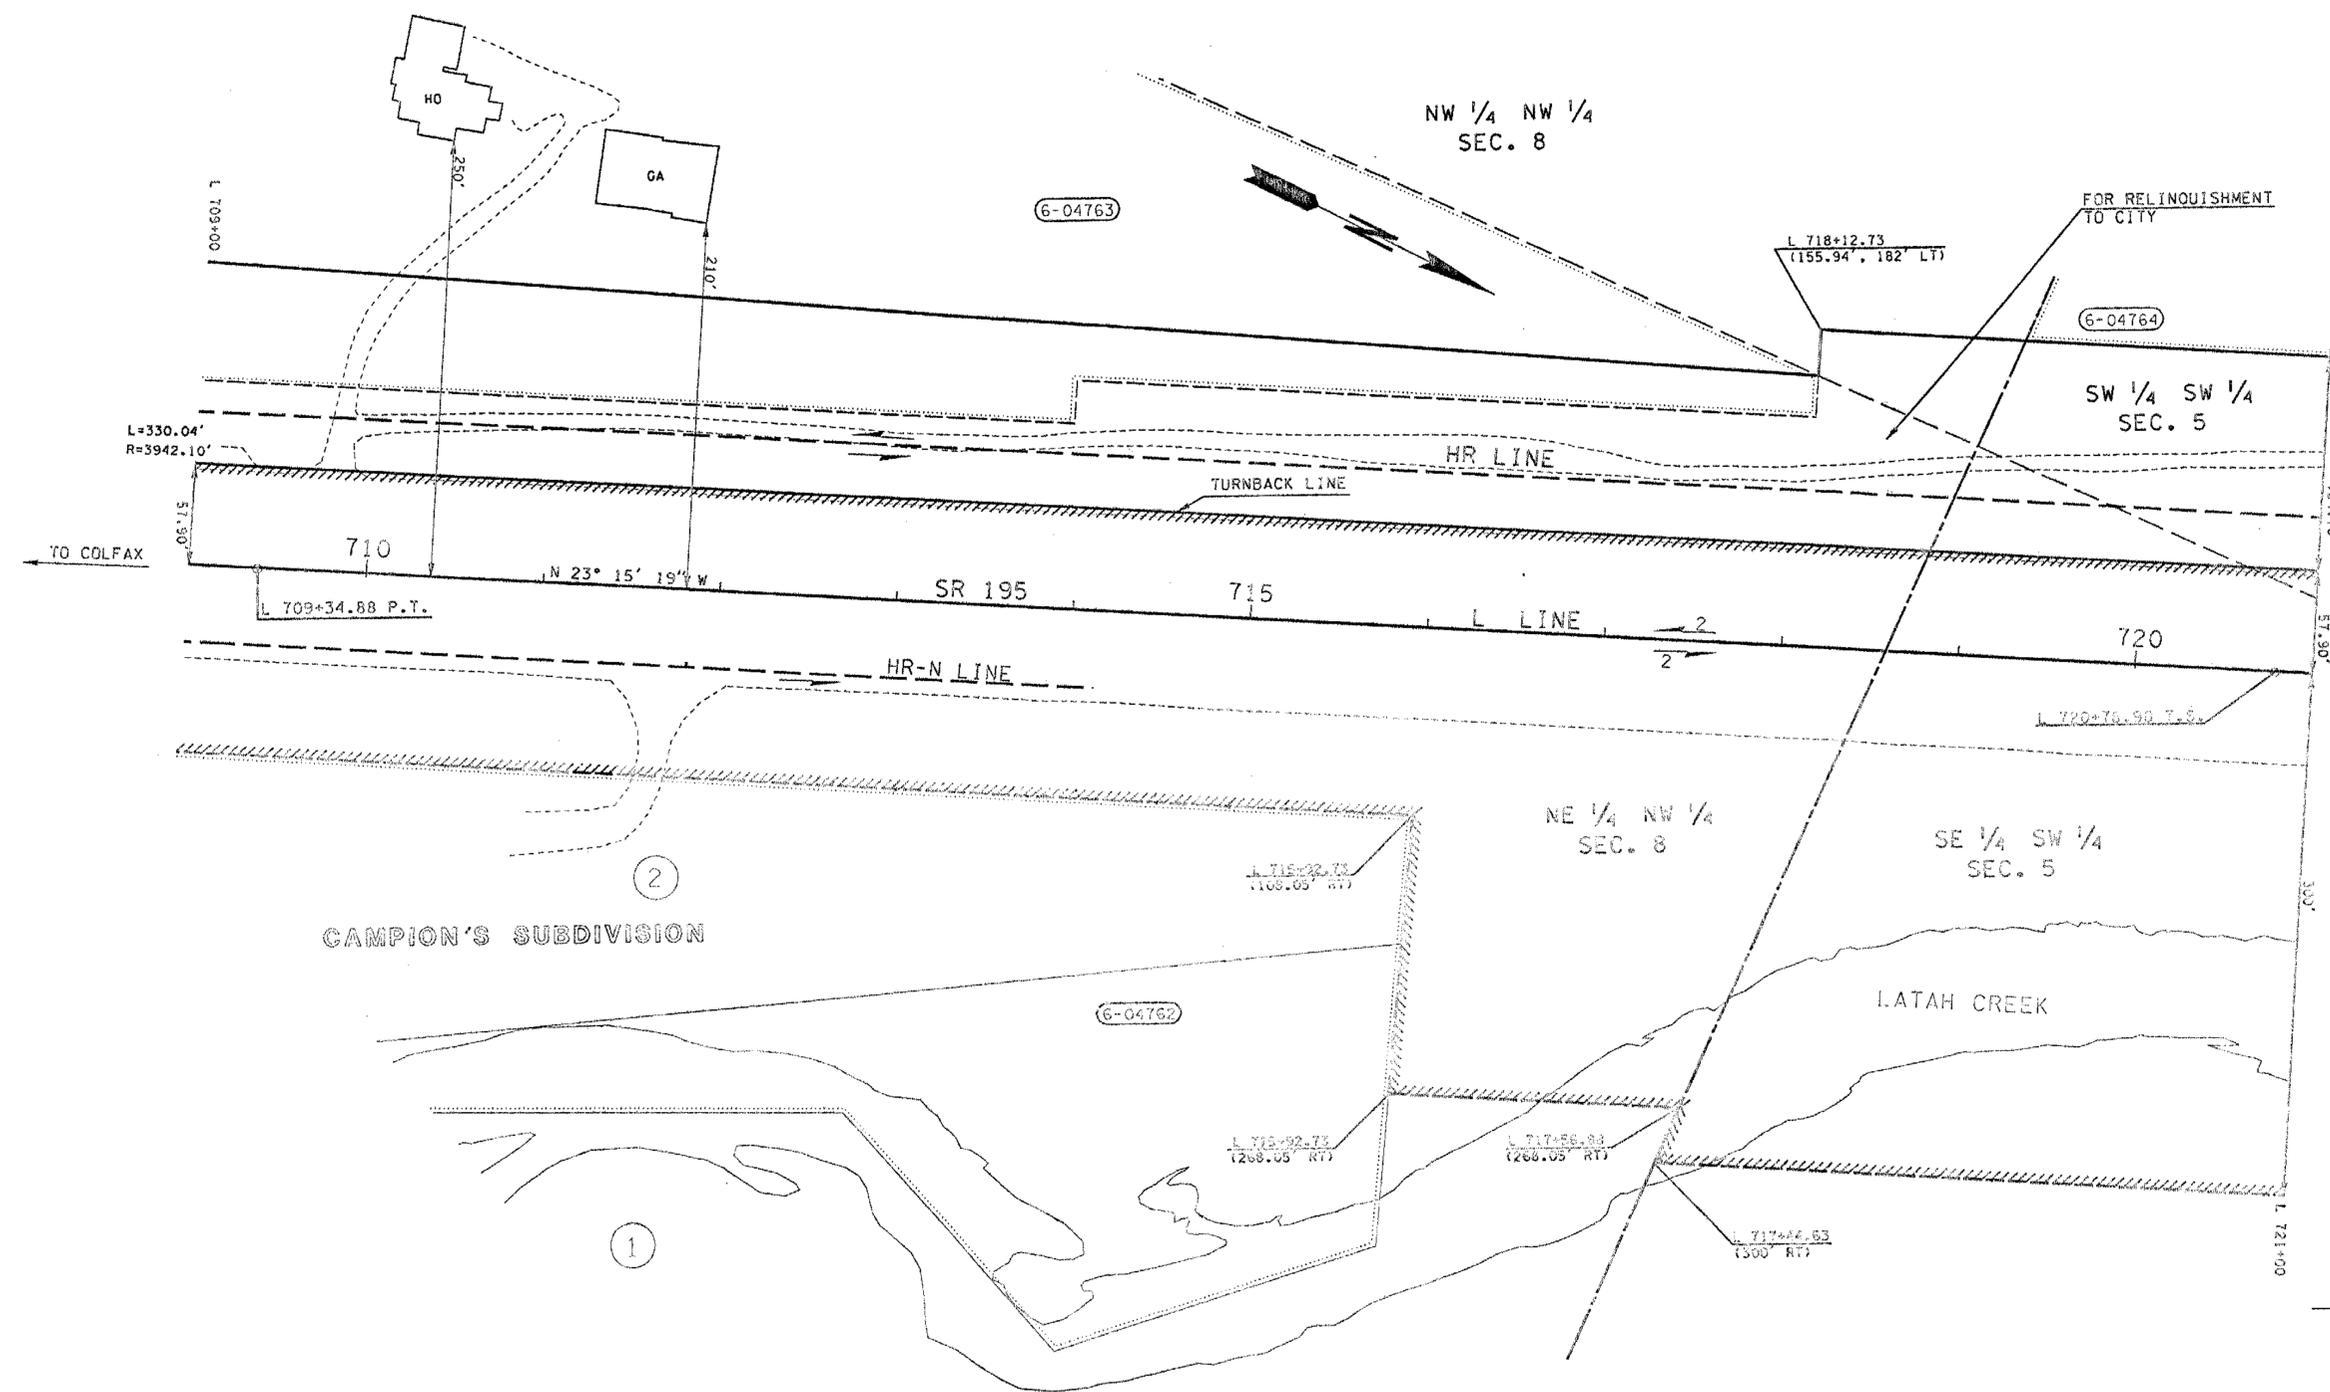


ALL PLANS ARE SUBJECT TO CHANGE. PARTIES SEEKING PRECISE CURRENT INFORMATION SHOULD CONSULT THE OFFICIAL PLAN ON FILE IN THE DEPT. OF TRANSPORTATION IN OLYMPIA.

LIMITED ACCESS FEATURES SHOWN ARE TENTATIVELY APPROVED BY THE RIGHT OF WAY PLANS ENGINEER MAY 7, 2002

SR 195  
MULLEN HILL RD. VIC.  
TO MP 93.15  
SPOKANE COUNTY

ACCESS HEARING PLAN  
FULL CONTROL  
STATION L 709+00 TO STATION L 721+00  
MP 91.50 TO MP 91.73

WASHINGTON STATE DEPARTMENT OF TRANSPORTATION  
OLYMPIA, WASHINGTON

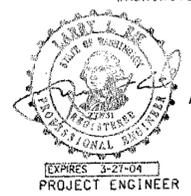

APPROVED AND ADOPTED MAY 7, 2002

James A. Waga  
RIGHT OF WAY PLANS ENGINEER

DATE 5-6-02 SHEET 11 OF 18 SHEETS

**LEGEND**

ACCESS TO BE PROHIBITED SHOWN THUS

PROPERTY OWNERSHIP NUMBERS

PROPERTY LINES

SCALE IN FEET  
0 50 100

PARCEL NO.	NAME	TOTAL AREA	R/W	LT. REMAINDER RT.	EASM'T
6-04764	Schneider, Georgia and Jack	16.12 ac.	1.27 ac.	14.85 ac.	
6-04763	See Sheet 10				
6-04762	See Sheet 8				


TOTAL AREA IS FROM ASSESSOR'S RECORDS UNLESS OTHERWISE NOTED.

**OWNERSHIPS**

Reference	Approval	Revision	Description	By

Cochran		05/03/2002 01:35:40 PM		C:\AAWork\sr195\HATCH TO 190 SOUTH.dgn					
TOTAL CURVE DATA		CURVE DATA			SPIRAL DATA				
P.I.	STATION	DELTA	TANGENT	DELTA	RADIUS	LENGTH	o	DE	LS
729+71.12	116°14'00"LT	892.22'	14°44'00"LT	5730'	1473.45'	2/3	0°45'00"	1.5	

T. 24 N. R. 43 E. W. M.

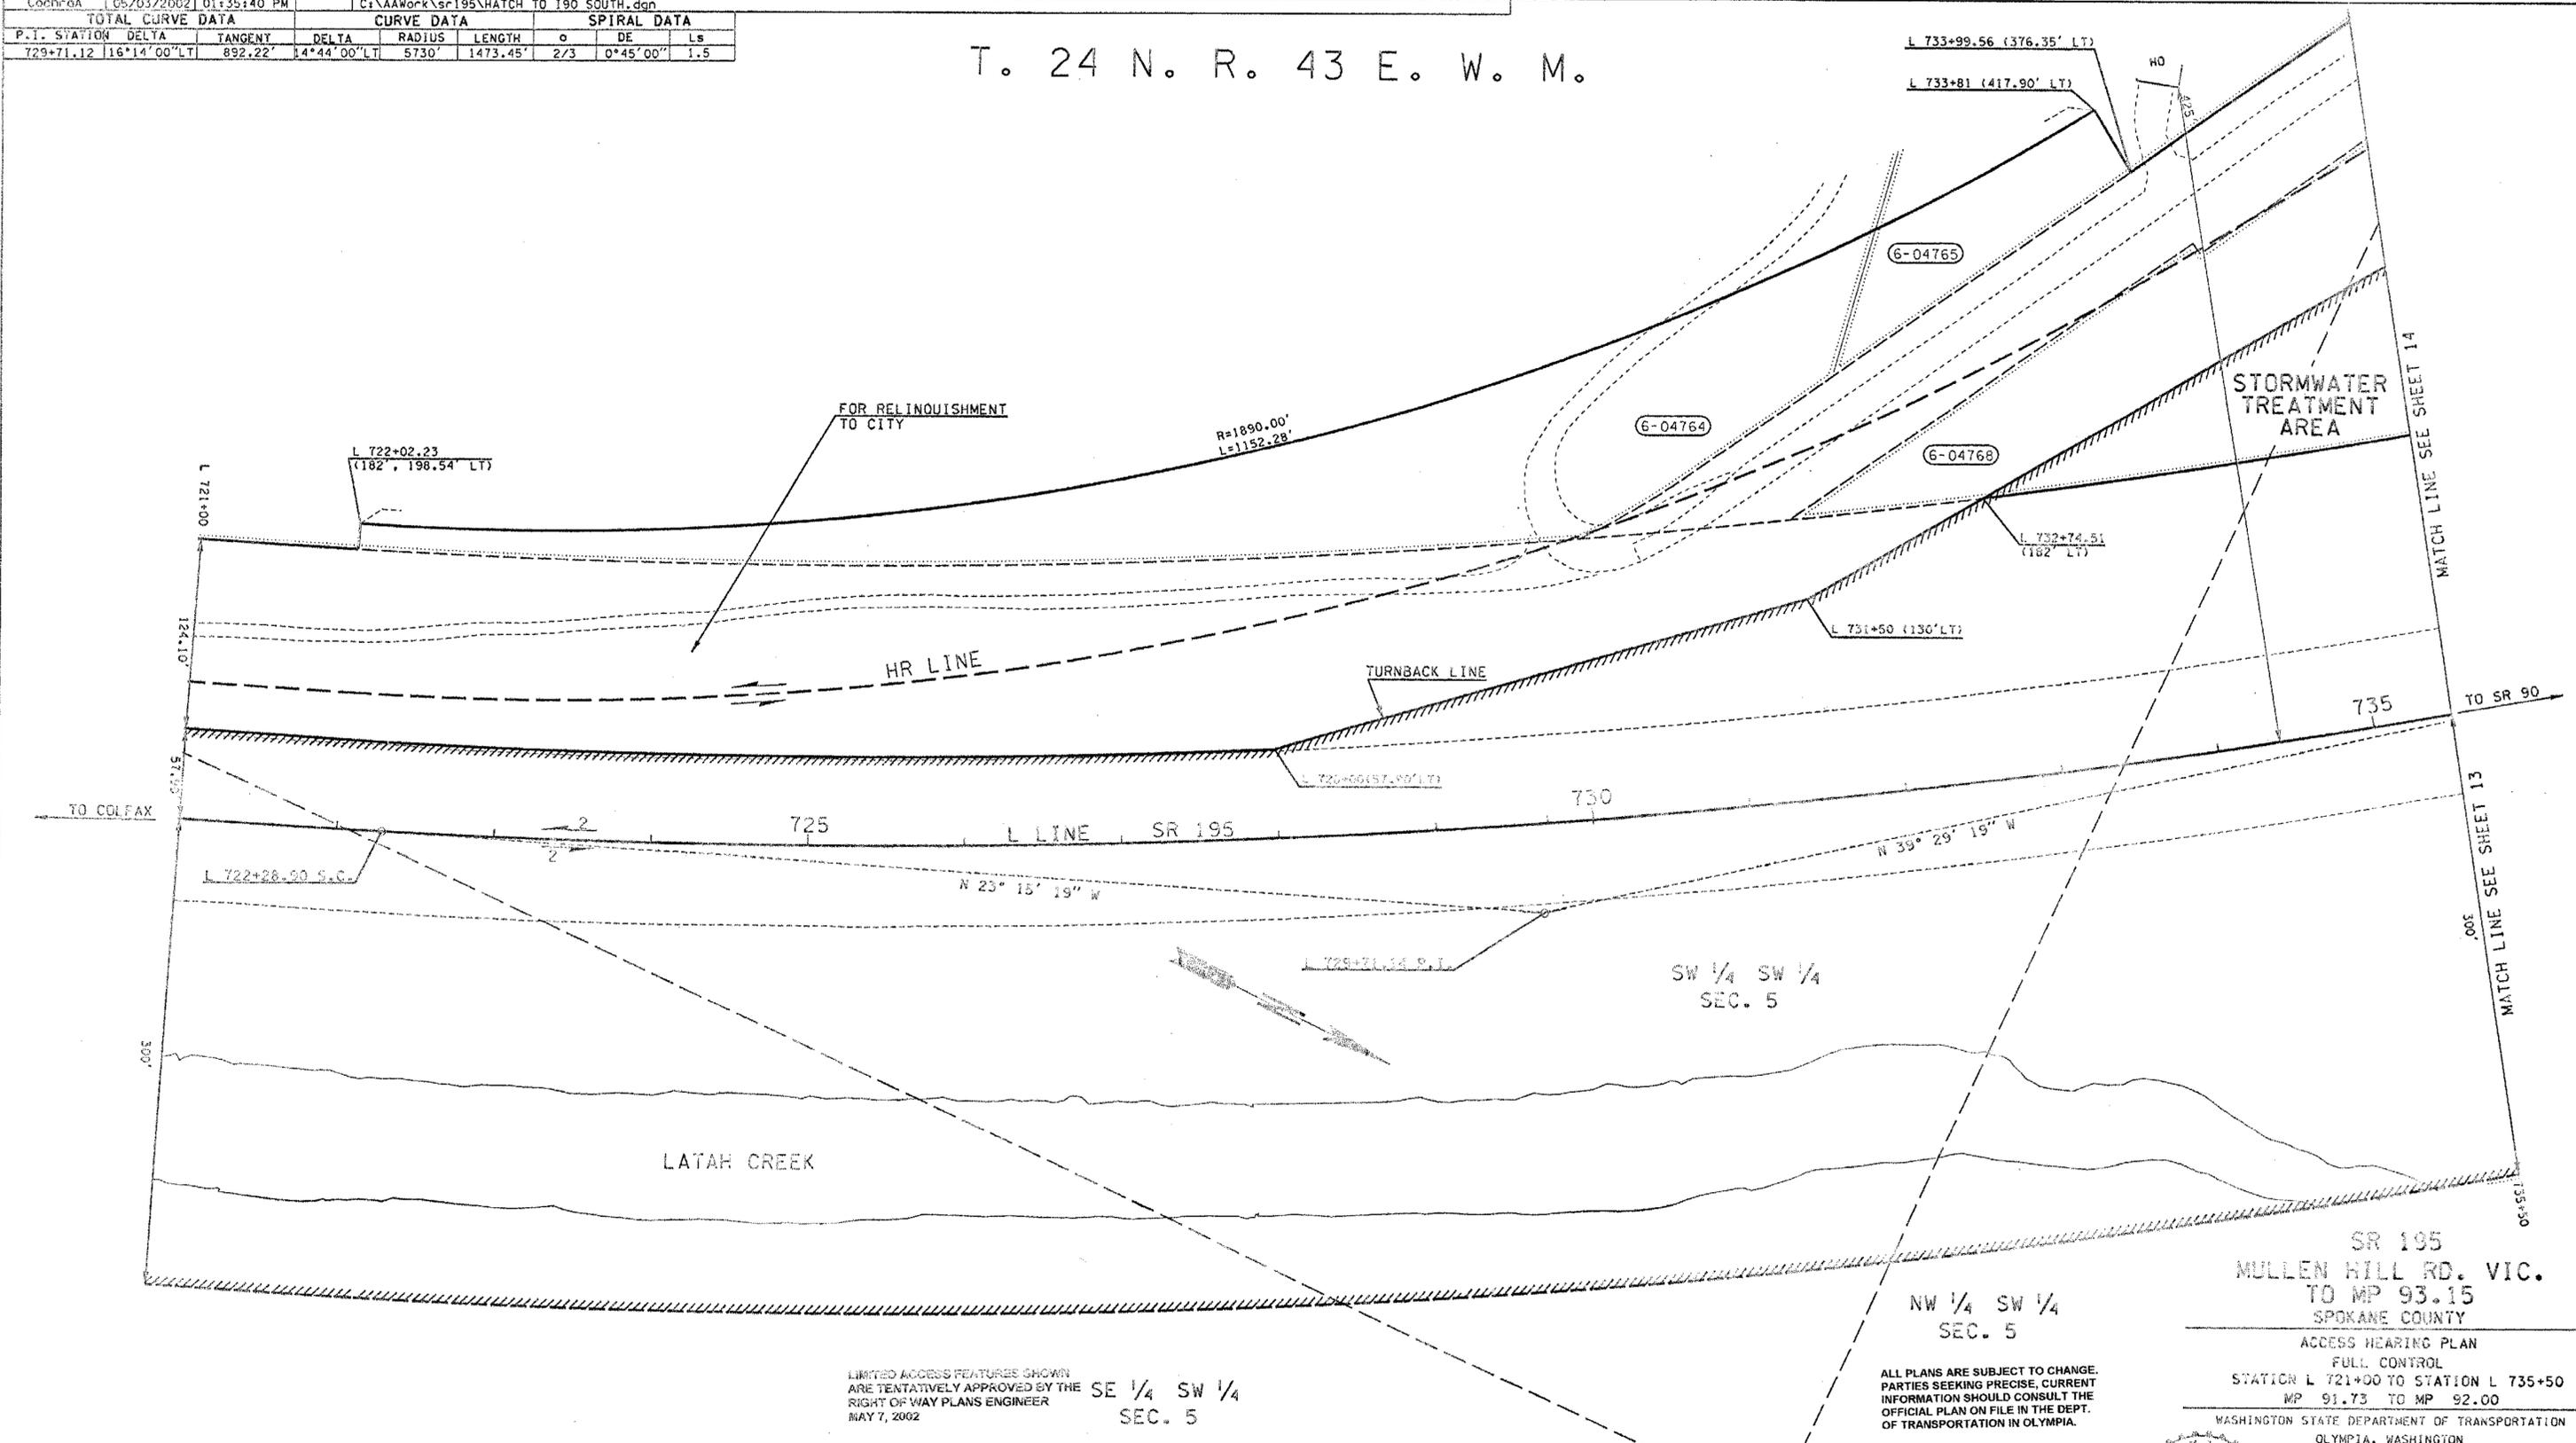

SR 195  
MULLEN HILL RD. VIC.  
TO MP 93.15  
SPOKANE COUNTY

NW 1/4 SW 1/4  
SEC. 5

LIMITED ACCESS FEATURES SHOWN  
ARE TENTATIVELY APPROVED BY THE  
RIGHT OF WAY PLANS ENGINEER  
MAY 7, 2002

ALL PLANS ARE SUBJECT TO CHANGE.  
PARTIES SEEKING PRECISE, CURRENT  
INFORMATION SHOULD CONSULT THE  
OFFICIAL PLAN ON FILE IN THE DEPT.  
OF TRANSPORTATION IN OLYMPIA.

ACCESS HEARING PLAN  
FULL CONTROL  
STATION L 721+00 TO STATION L 735+50  
MP 91.73 TO MP 92.00

WASHINGTON STATE DEPARTMENT OF TRANSPORTATION  
OLYMPIA, WASHINGTON



APPROVED AND ADOPTED MAY 7, 2002

*Larry L. Wade*  
RIGHT OF WAY PLANS ENGINEER

\* CALCULATED AREA

PARCEL NO.	NAME	TOTAL AREA	R/W	LT. REMAINDER RT.	EASM'T
6-04768	Faulkes, J. & A. (Chico, G.)	24.86 ac.	5.78 ac.	19.08 ac.	
6-04765	Dar. V. A. & Reeser, W. D.	3.29 ac.*	0.24 ac.	3.05 ac.	
6-04764	See Sheet 11				

TOTAL AREA IS FROM ASSESSOR'S  
RECORDS UNLESS OTHERWISE NOTED.

**OWNERSHIPS**

**LEGEND**

ACCESS TO BE PROHIBITED SHOWN THUS


PROPERTY OWNERSHIP NUMBERS

PROPERTY LINES

0 50 100  
SCALE IN FEET

Cochran	05/03/2002	01:35:23 PM	C:\AAWork\sr195\HATCH TO 190 SOUTH.dgn					
TOTAL CURVE DATA			CURVE DATA			SPIRAL DATA		
P.T. STATION	DELTA	TANGENT	DELTA	RADIUS	LENGTH	o	DE	Ls
725+71.12	16°14'00" L	892.22'	14°44'00" L	5730.00'	892.22'	2/3	0°45'00"	1.5

T. 24 N. R. 43 E. W. M.

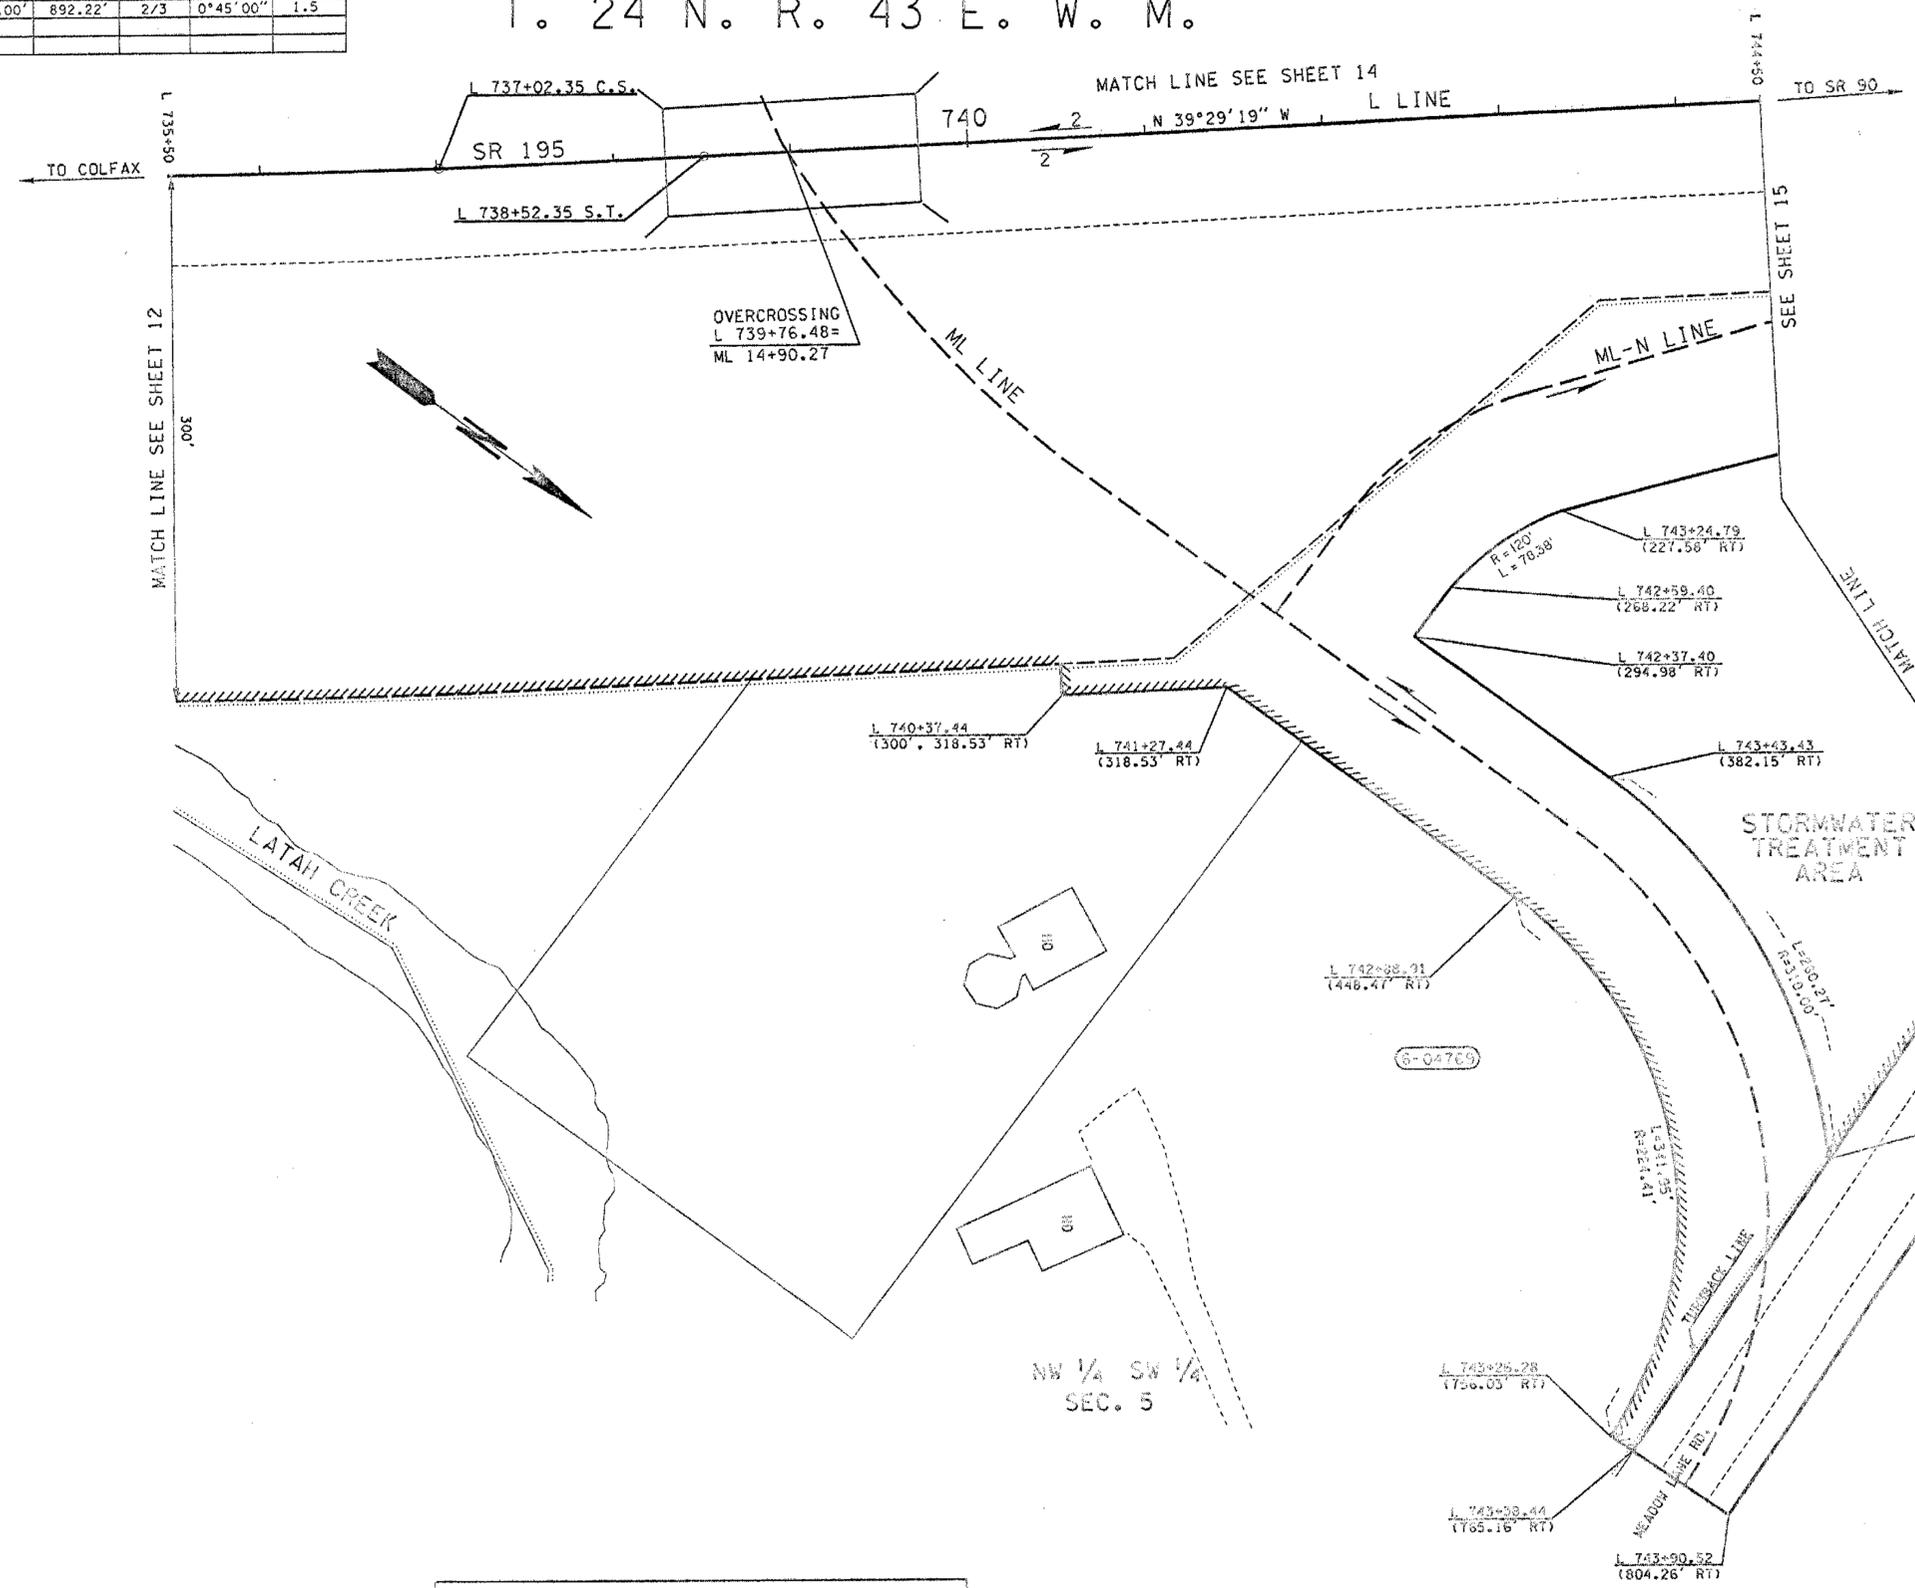

ALL PLANS ARE SUBJECT TO CHANGE. PARTIES SEEKING PRECISE, CURRENT INFORMATION SHOULD CONSULT THE OFFICIAL PLAN ON FILE IN THE DEPT. OF TRANSPORTATION IN OLYMPIA.

LIMITED ACCESS FEATURES SHOWN ARE TENTATIVELY APPROVED BY THE RIGHT OF WAY PLANS ENGINEER MAY 7, 2002

SR 195  
MULLEN HILL RD. VIC.  
TO MP 93.15  
SPokane County

ACCESS HEARING PLAN  
FULL CONTROL  
STATION L 735+50 TO STATION L 744+50  
MP 92.00 TO MP 92.17

WASHINGTON STATE DEPARTMENT OF TRANSPORTATION  
OLYMPIA, WASHINGTON



APPROVED AND ADOPTED MAY 7, 2002

James R. Wingo  
RIGHT OF WAY PLANS ENGINEER

EXPIRES 3-27-04  
PROJECT ENGINEER

**LEGEND**

ACCESS TO BE PROHIBITED SHOWN THUS

PROPERTY OWNERSHIP NUMBERS

PROPERTY LINES

SCALE IN FEET  
0 50 100

\* CALCULATED AREA


PARCEL NO.	NAME	TOTAL AREA	R/W	LT. REMAINDER RT.	EASM T
6-04769	Abeyta, Cornelius	15.70 ac. *	4.61 ac.	11.09 ac.	

TOTAL AREA IS FROM ASSESSOR'S RECORDS UNLESS OTHERWISE NOTED. OWNERSHIPS

Reference	Approval	Revision	Description	By	DATE	SHEET	OF	SHEETS
					5-6-02	13	OF	18

Cochran	05/03/2002	01:55:15 PM	C:\AAwork\sr195\HATCH TO 190 SOUTH.dgn					
TOTAL CURVE DATA		CURVE DATA		SPIRAL DATA				
P.I. STATION	DELTA	TANGENT	DELTA	RADIUS	LENGTH	o	DE	Ls
729+71.12	16°14'00" LT	892.22'	14°44'00" LT	5730.00'	892.22'	2/3	0°45'00"	1.5

T. 24 N. R. 43 E. W. M.

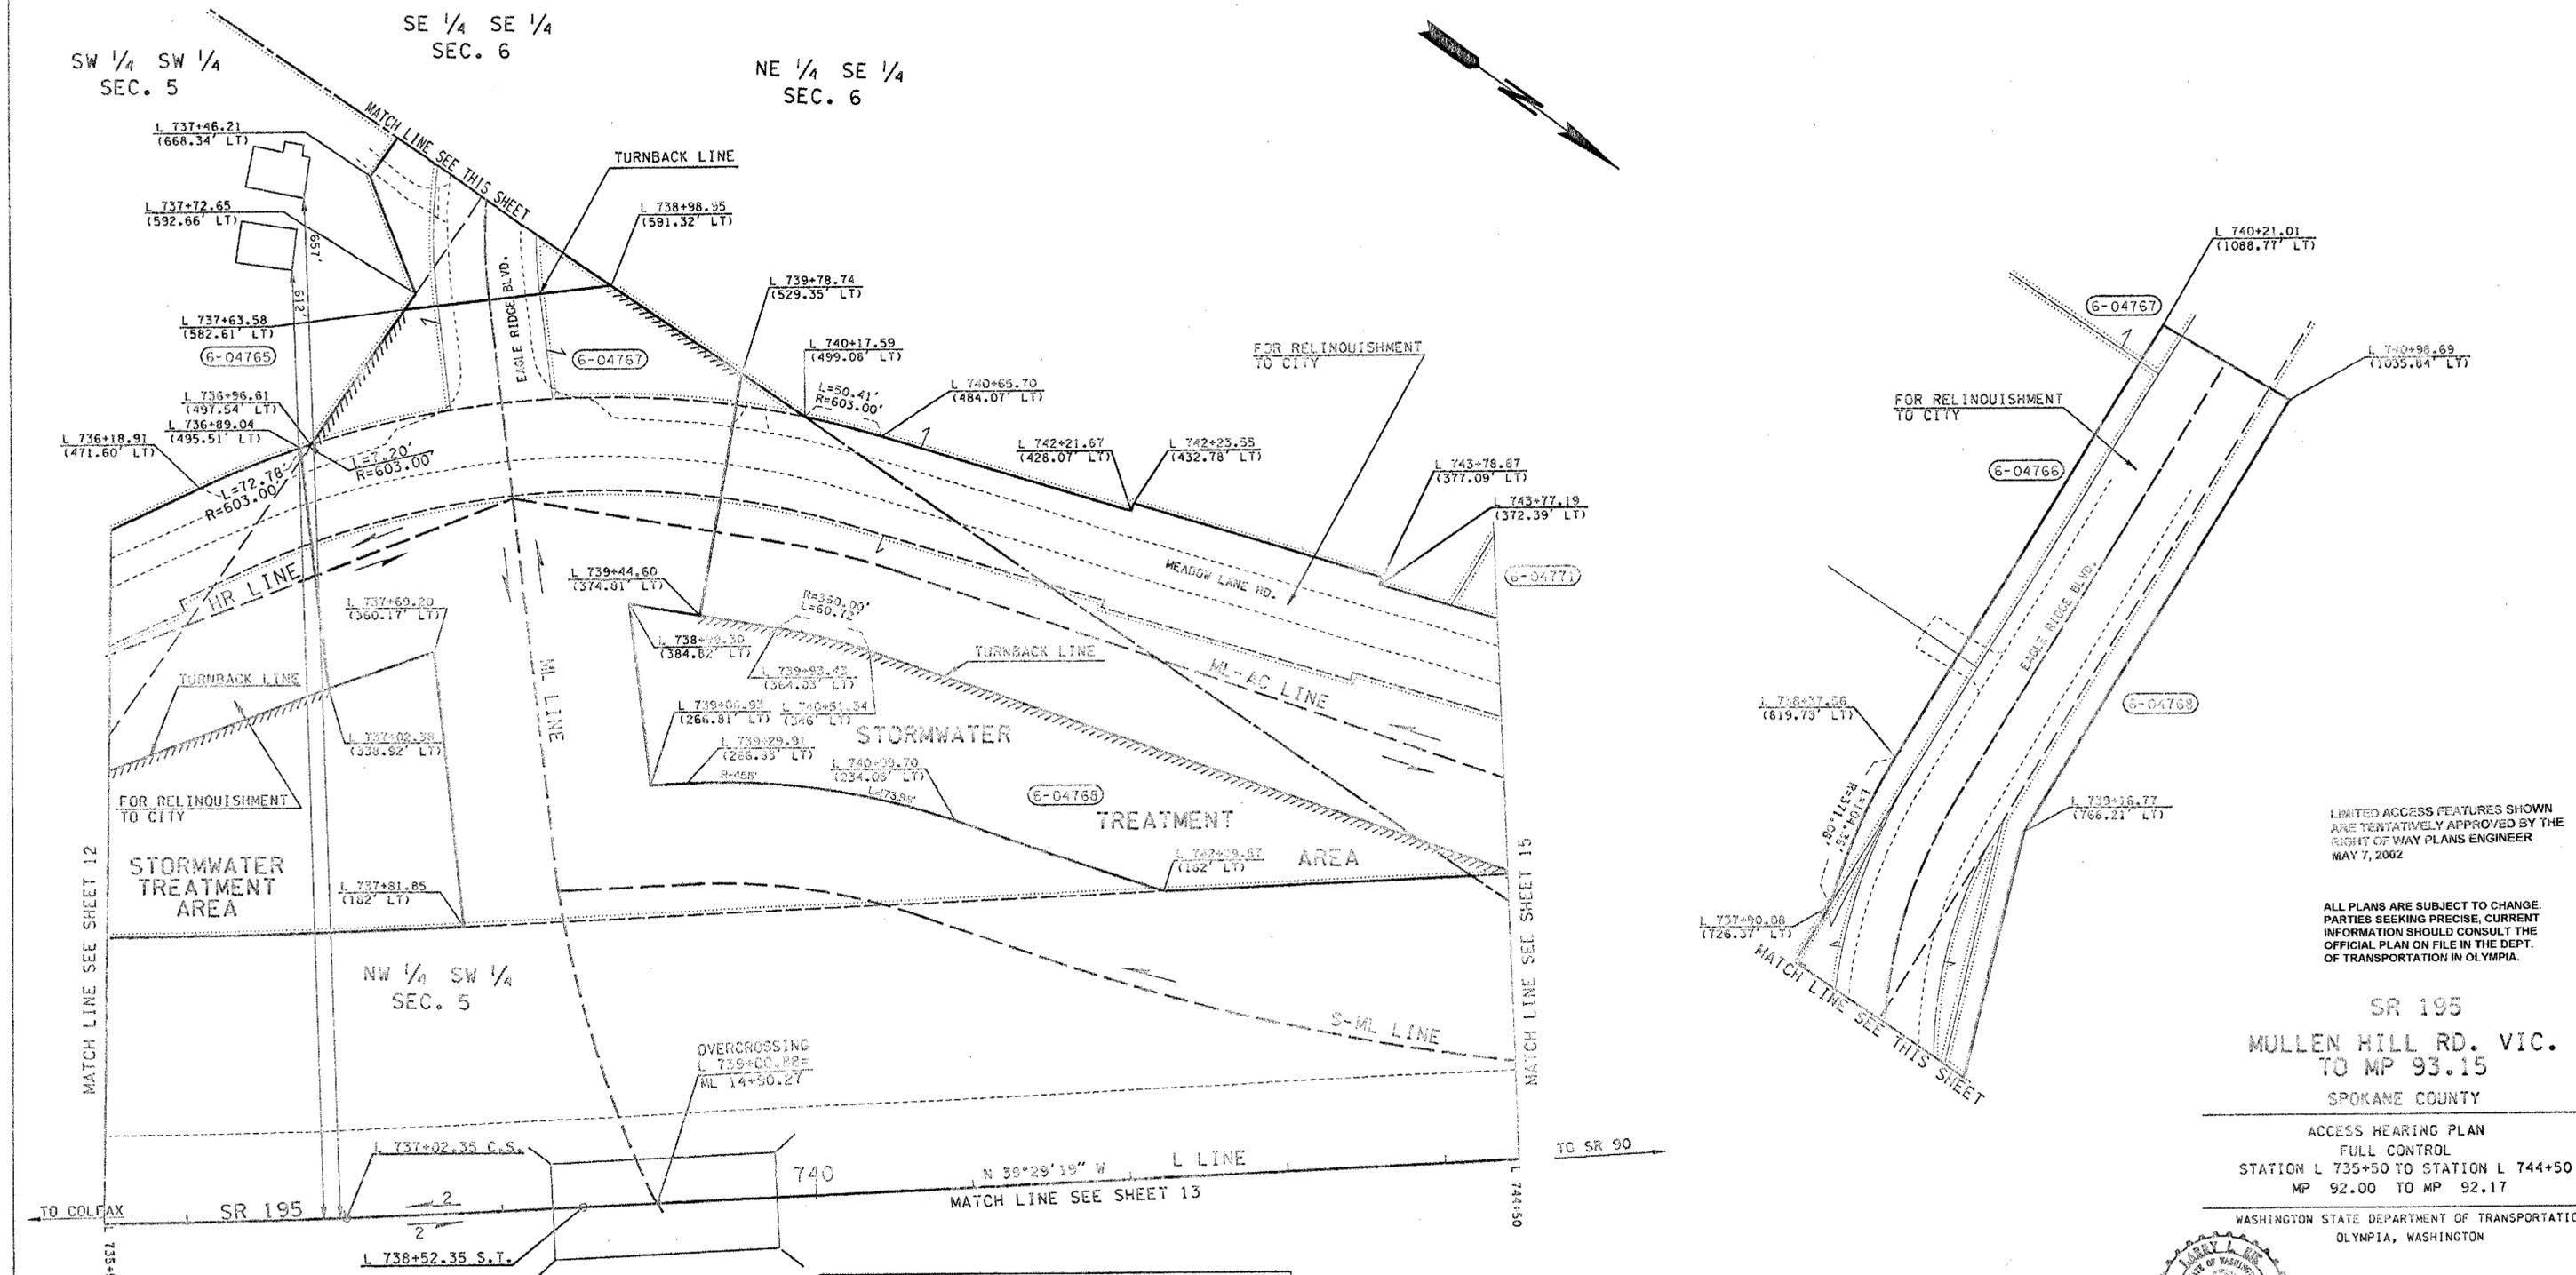

LIMITED ACCESS FEATURES SHOWN ARE TENTATIVELY APPROVED BY THE RIGHT OF WAY PLANS ENGINEER MAY 7, 2002

ALL PLANS ARE SUBJECT TO CHANGE. PARTIES SEEKING PRECISE, CURRENT INFORMATION SHOULD CONSULT THE OFFICIAL PLAN ON FILE IN THE DEPT. OF TRANSPORTATION IN OLYMPIA.

SR 195  
MULLEN HILL RD. VIC. TO MP 93.15  
SPOKANE COUNTY

ACCESS HEARING PLAN  
FULL CONTROL  
STATION L 735+50 TO STATION L 744+50  
MP 92.00 TO MP 92.17

WASHINGTON STATE DEPARTMENT OF TRANSPORTATION  
OLYMPIA, WASHINGTON



APPROVED AND ADOPTED MAY 7, 2002

*Jana R. Waga*  
RIGHT OF WAY PLANS ENGINEER

**LEGEND**

ACCESS TO BE PROHIBITED SHOWN THUS

PROPERTY OWNERSHIP NUMBERS

PROPERTY LINES

SCALE IN FEET  
0 50 100

PARCEL NO.	NAME	TOTAL AREA	R/W	LT. REMAINDER RT.	EASM T
6-04771	Latah Shore Course L.L.C.	5.76 ac.	0.10 ac.	5.66 ac.	
6-04768	See Sheet 12				
6-04767	Eagle Ridge Spokane Homeowners	10.51 ac.	0.41 ac.	10.10 ac.	
6-04766	Scrivner, Jerry & Corrinne	12.68 ac.	0.12 ac.	12.56 ac.	
6-04765	See Sheet 12				


**OWNERSHIPS**

TOTAL AREA IS FROM ASSESSOR'S RECORDS UNLESS OTHERWISE NOTED.

ALL AREAS ARE SHOWN IN SQUARE FEET UNLESS OTHERWISE NOTED.

Cochran	05/03/2002	01:34:54 PM	C:\AAWork\sr195\HATCH TO 190 SOUTH.dgn			
TOTAL CURVE DATA		CURVE DATA			SPIRAL DATA	
P.I. STATION	DELTA	TANGENT	DELTA	RADIUS	LENGTH	o DE
753+60.52	12°28'00" RT	700.87'	10°58'00" RT	5730.00'	1096.76'	2/3 0°45'00"

T. 24 N. R. 43 E. W. M.

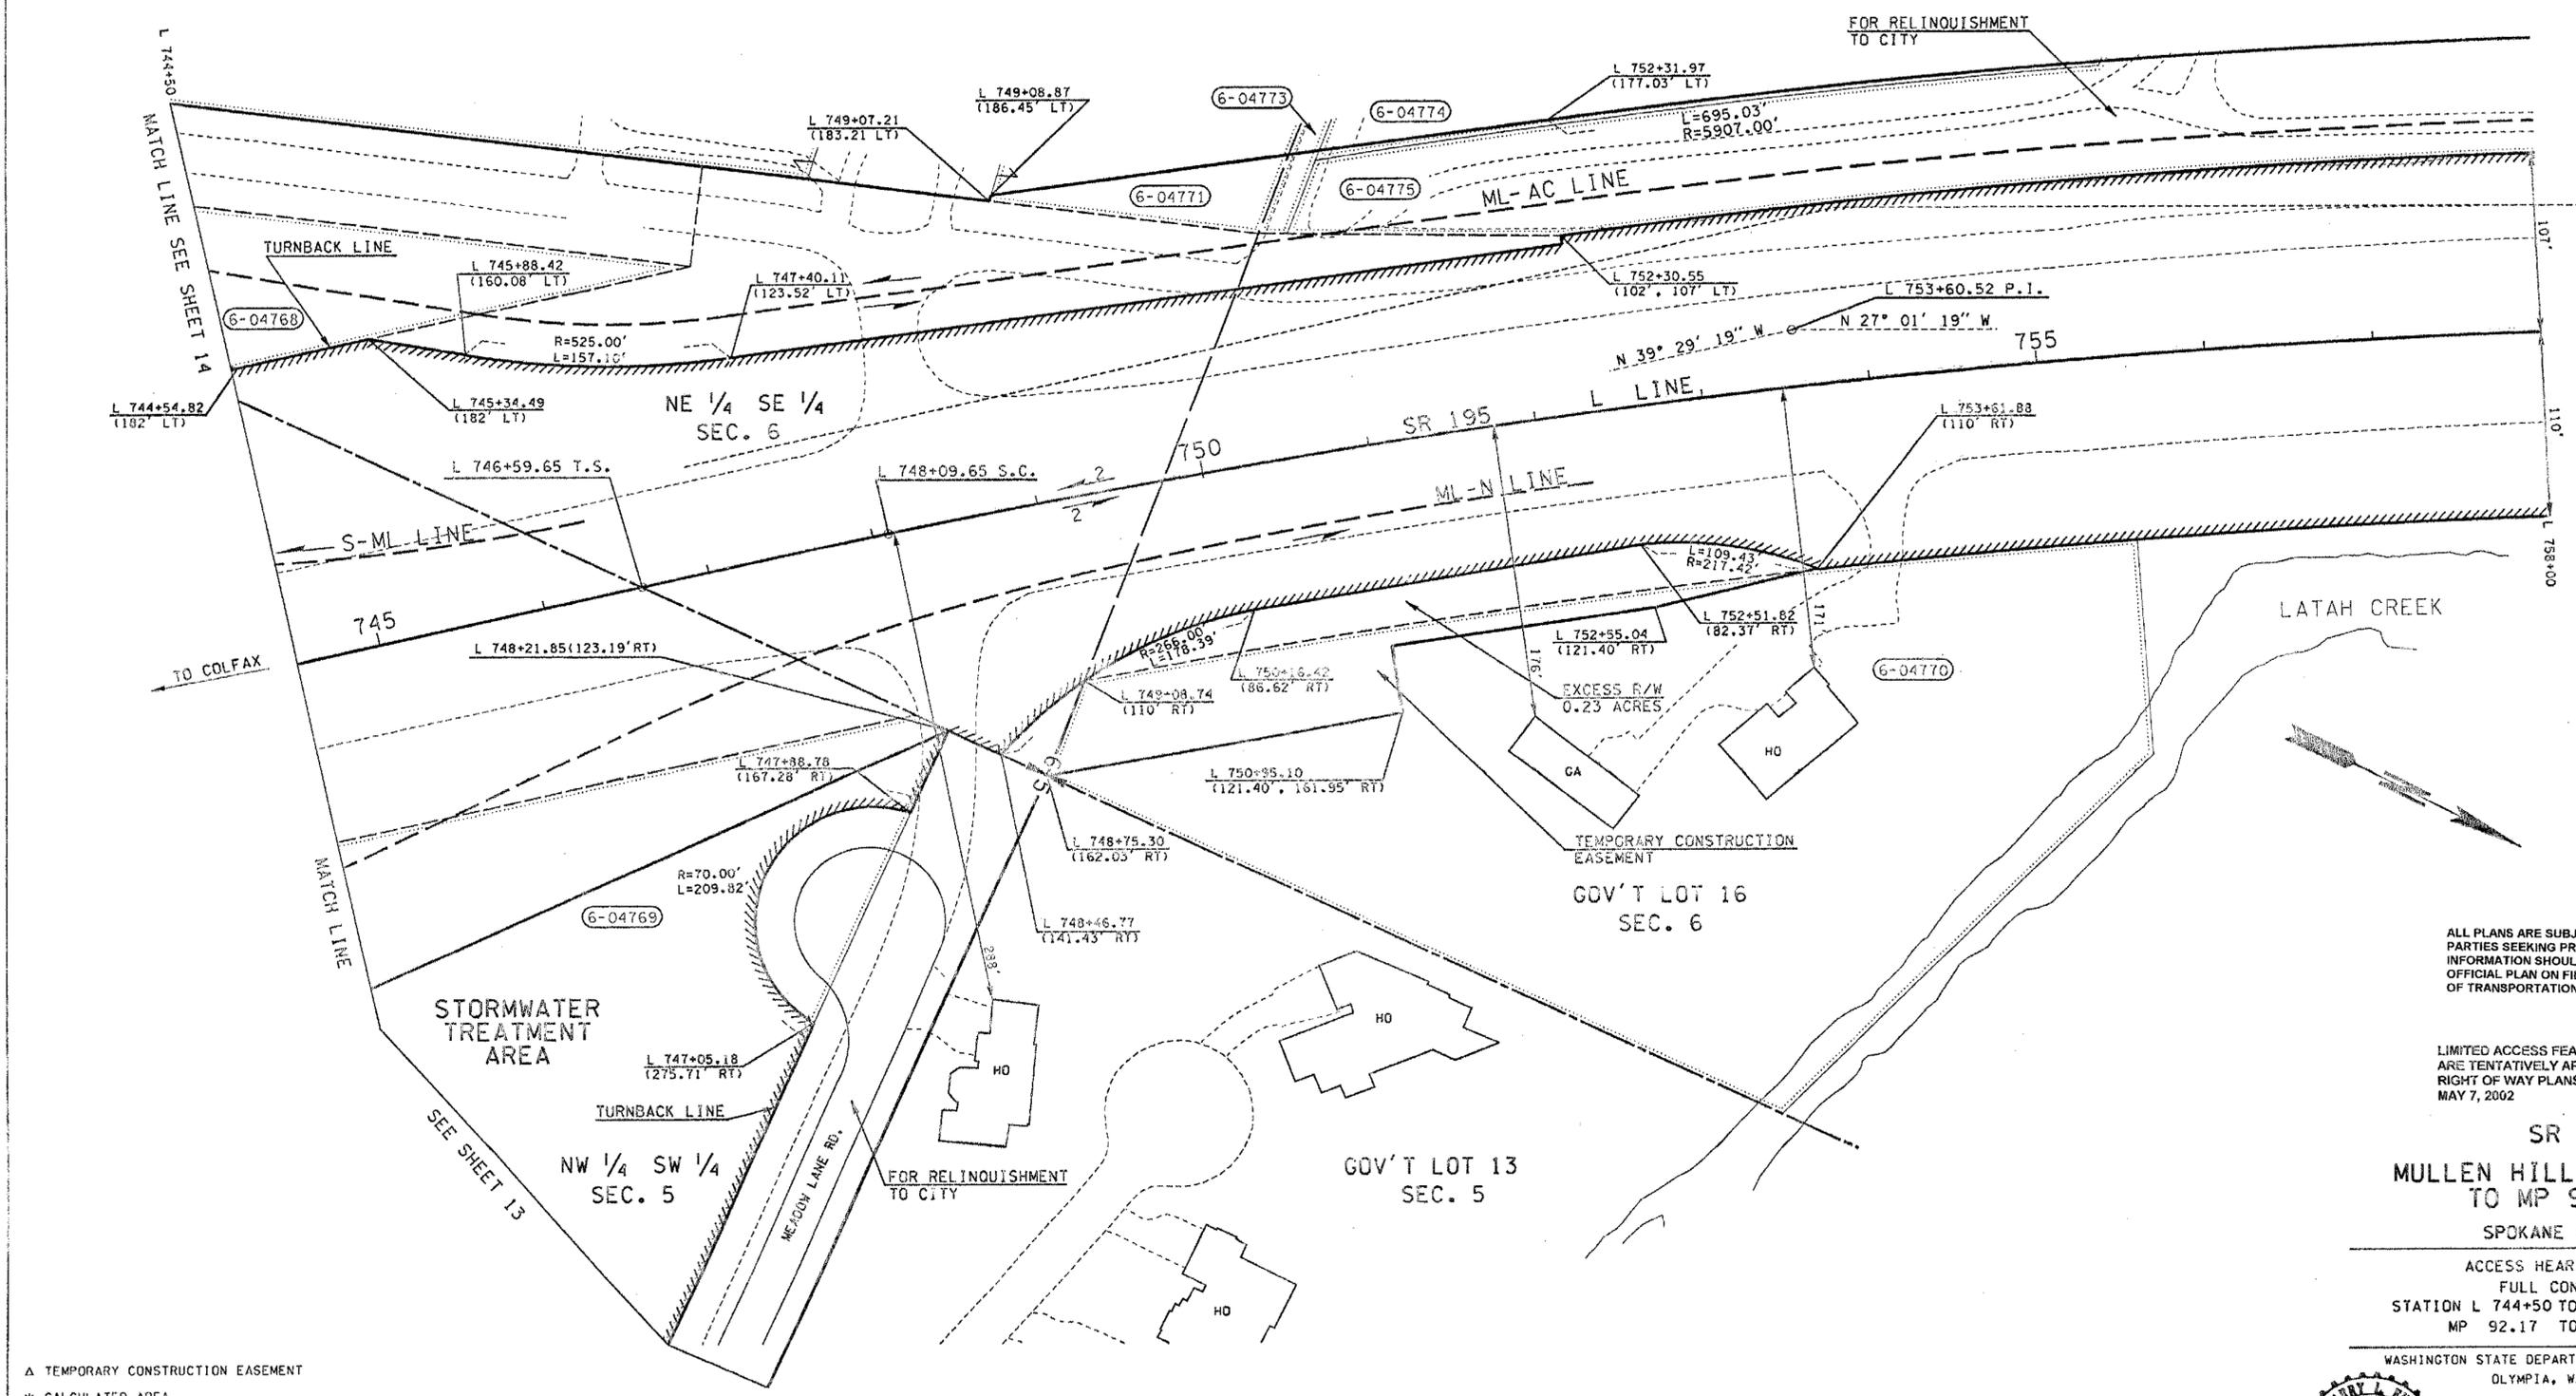

ALL PLANS ARE SUBJECT TO CHANGE. PARTIES SEEKING PRECISE, CURRENT INFORMATION SHOULD CONSULT THE OFFICIAL PLAN ON FILE IN THE DEPT. OF TRANSPORTATION IN OLYMPIA.

LIMITED ACCESS FEATURES SHOWN ARE TENTATIVELY APPROVED BY THE RIGHT OF WAY PLANS ENGINEER MAY 7, 2002

SR 195  
MULLEN HILL RD. VIC.  
TO MP 93.15  
SPOKANE COUNTY

ACCESS HEARING PLAN  
FULL CONTROL  
STATION L 744+50 TO STATION L 758+00  
MP 92.17 TO MP 92.43

WASHINGTON STATE DEPARTMENT OF TRANSPORTATION  
OLYMPIA, WASHINGTON



APPROVED AND ADOPTED MAY 7, 2002

*Larry L. Wegel*  
RIGHT OF WAY PLANS ENGINEER

△ TEMPORARY CONSTRUCTION EASEMENT  
\* CALCULATED AREA

6-04775	Cooper, Hazel	14.02 ac.	1.88 ac.	12.14 ac.	
6-04774	Murray, W. and J.	8.00 ac.	0.04 ac.	7.96 ac.	
6-04773	Rickard, S. and T.	6.91 ac.	0.02 ac.	6.89 ac.	
6-04771	See Sheet 14				
6-04770	Balden, Rev. Living Trust	3.07 ac.*			Δ0.37 ac.
6-04769	See Sheet 13				
6-04768	See Sheet 12				

**LEGEND**

ACCESS TO BE PROHIBITED SHOWN THUS

PROPERTY OWNERSHIP NUMBERS

PROPERTY LINES

0 50 100  
SCALE IN FEET

PARCEL NO.	NAME	TOTAL AREA	R/W	LT. REMAINDER RT.	EASMT
TOTAL AREA IS FROM ASSESSOR'S RECORDS UNLESS OTHERWISE NOTED.					

**OWNERSHIPS**

Cochran	05/03/2002 01:34:37 PM	C:\AAWork\sr195\HATCH TO 190 SOUTH.dgn						
TOTAL CURVE DATA		CURVE DATA			SPIRAL DATA			
P.I. STATION	DELTA	TANGENT	DELTA	RADIUS	LENGTH	a	DE	Ls
753+60.52	12°28'00"RT	700.87'	10°58'00"RT	5730'	1096.76'	2	0°45'00"	1.5


T. 24 N. R. 43 E. W. M.

LIMITED ACCESS FEATURES SHOWN ARE TENTATIVELY APPROVED BY THE RIGHT OF WAY PLANS ENGINEER MAY 7, 2002

ALL PLANS ARE SUBJECT TO CHANGE. PARTIES SEEKING PRECISE, CURRENT INFORMATION SHOULD CONSULT THE OFFICIAL PLAN ON FILE IN THE DEPT. OF TRANSPORTATION IN OLYMPIA.

PEDESTRIAN AND BICYCLE TRAFFIC WILL BE PERMITTED ACCESS AND USE OF THE TRAIL DESIGNATED ON THE LEFT BETWEEN STA. L 767+56± AND L 783+20±

ACCESS TO THE TRAIL WILL BE PERMITTED ONLY AT: STA. L 767+64

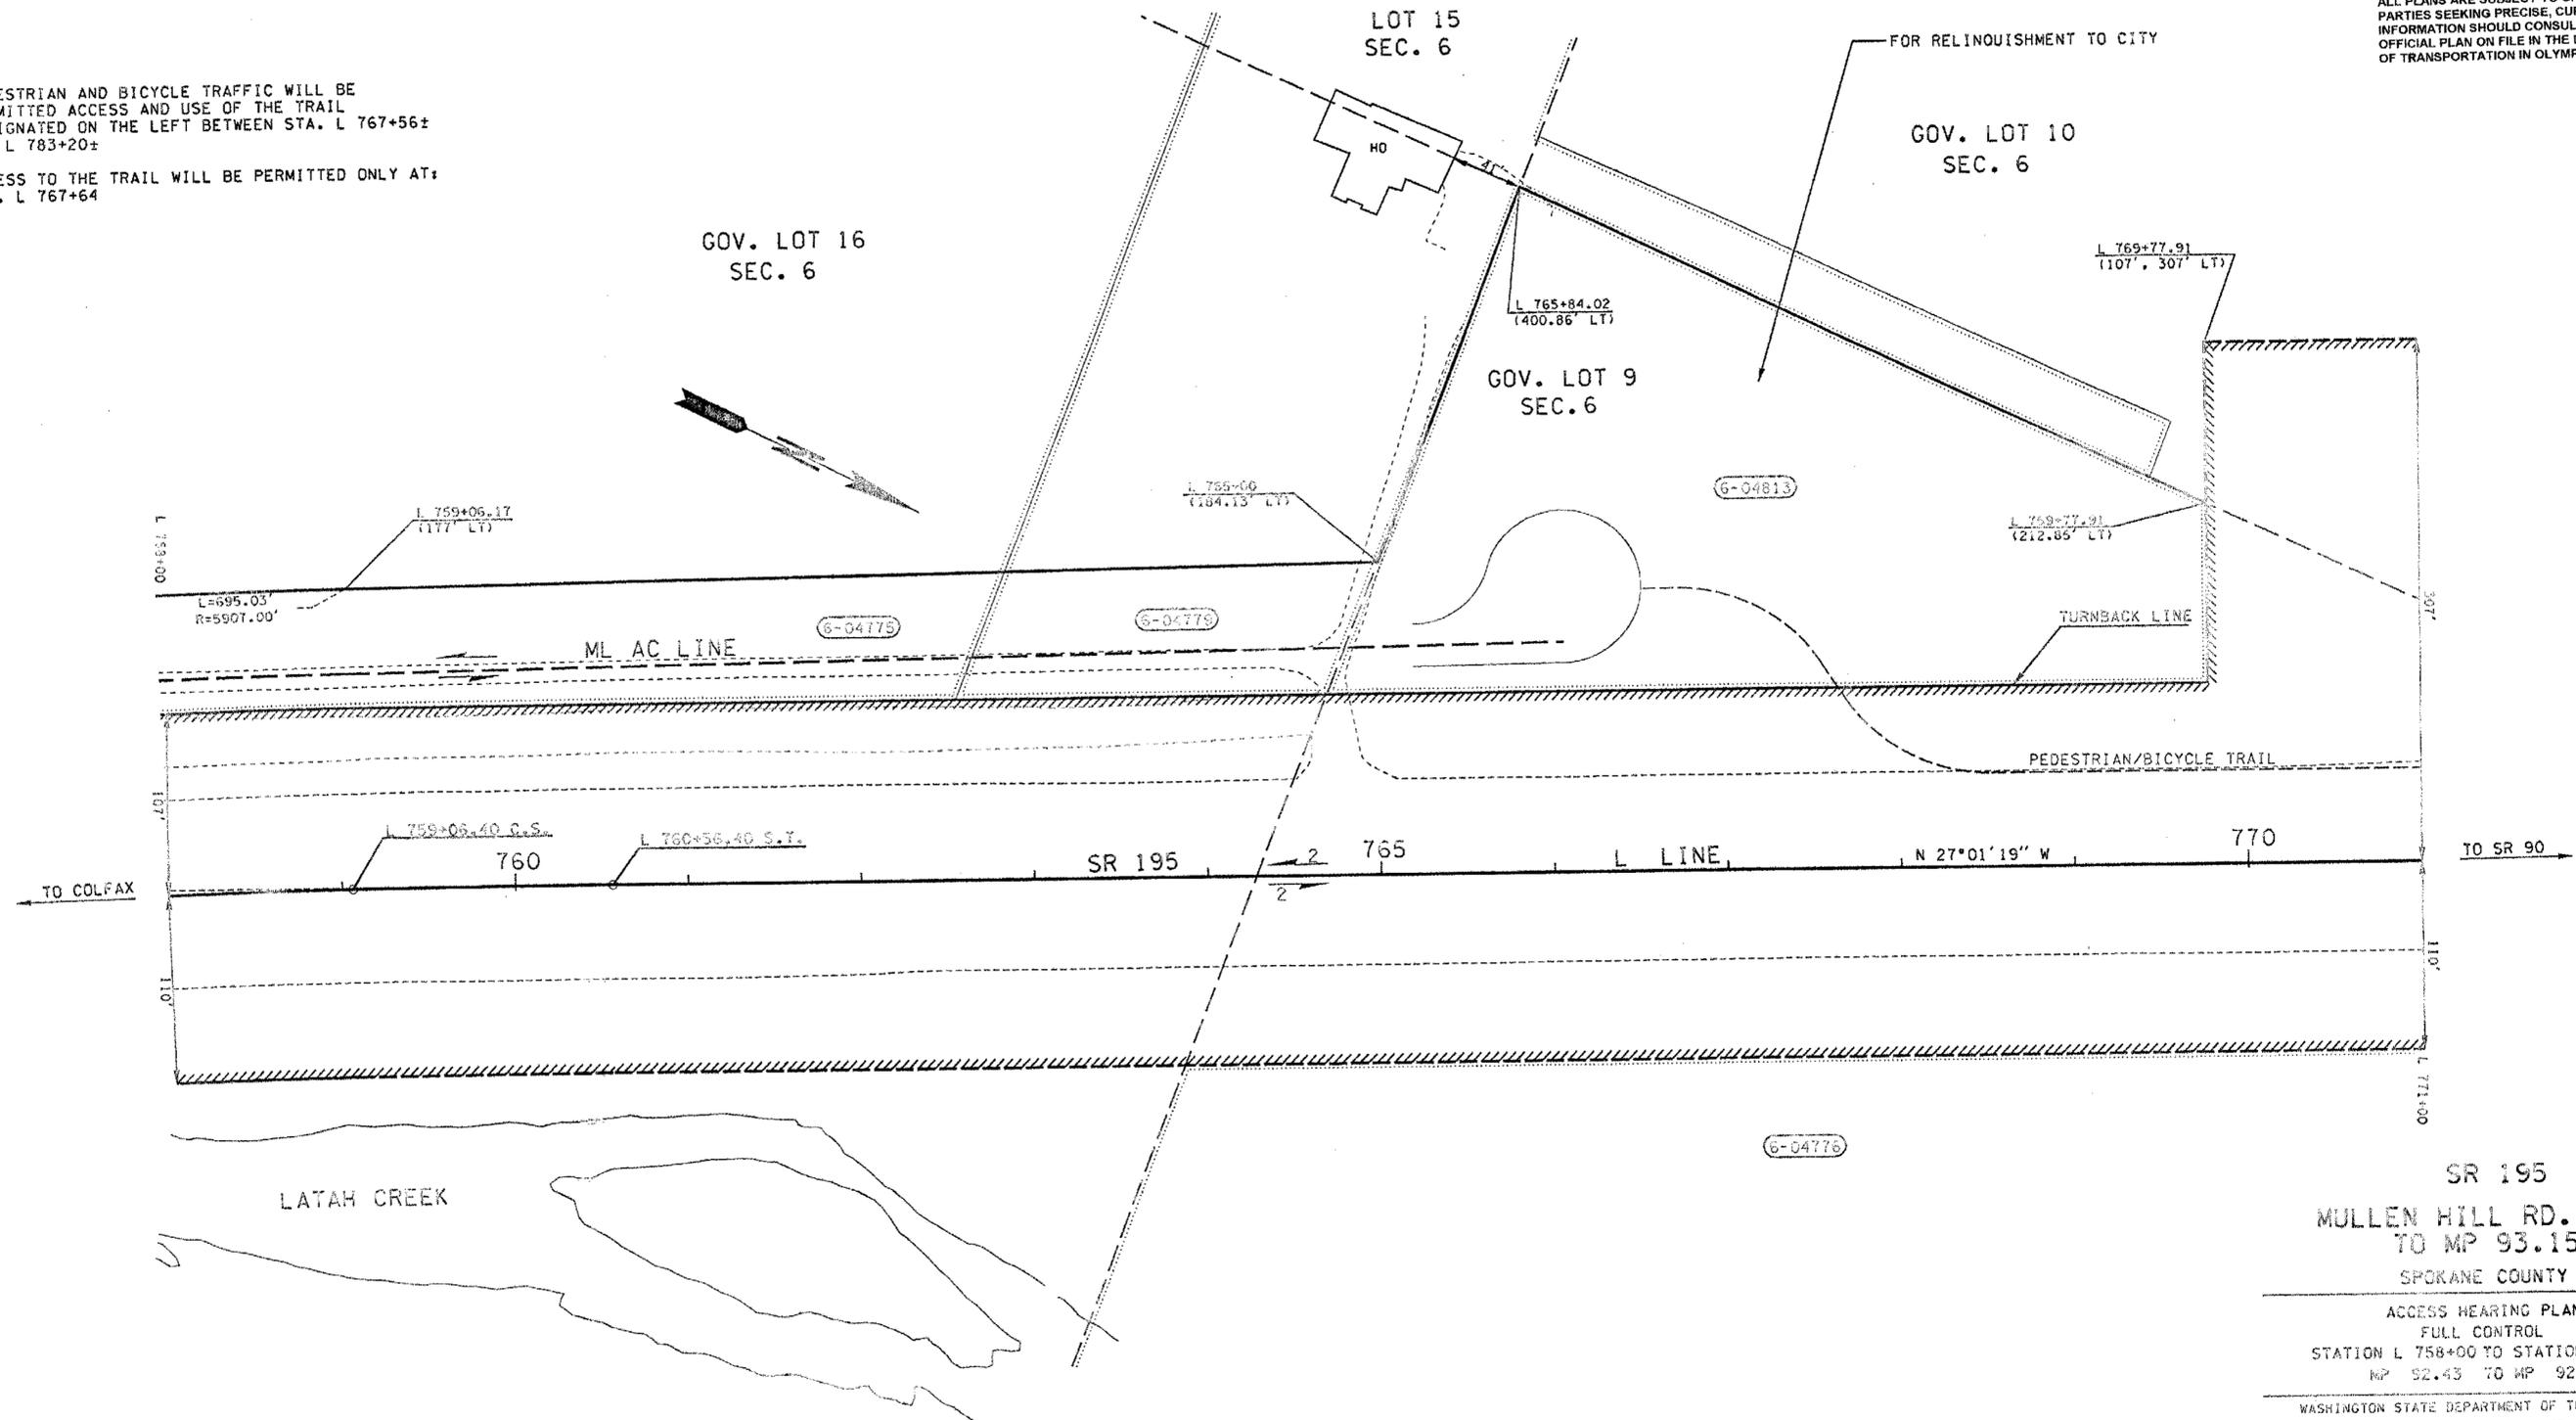

\* CALCULATED AREA

PARCEL NO.	NAME	TOTAL AREA	R/W	LT. REMAINDER	RT.	EASM T
6-04813	Donna Aden, et. Al.	2.19 ac.*	2.19 ac.	0.00 ac.		
6-04779	Rickard, S. and T.	4.00 ac.	0.37 ac.	3.63 ac.		
6-04778	Spokane, City of	72.15 ac.	ACCESS ONLY			
6-04775	See Sheet 15					

TOTAL AREA IS FROM ASSESSOR'S RECORDS UNLESS OTHERWISE NOTED.

OWNERSHIPS

LEGEND

ACCESS TO BE PROHIBITED SHOWN THUS	
PROPERTY OWNERSHIP NUMBERS	
PROPERTY LINES	
SCALE IN FEET	

SR 195  
MULLEN HILL RD. VIC.  
TO MP 93.15  
SPOKANE COUNTY

ACCESS HEARING PLAN  
FULL CONTROL  
STATION L 758+00 TO STATION L 771+00  
MP 92.43 TO MP 92.68

WASHINGTON STATE DEPARTMENT OF TRANSPORTATION  
OLYMPIA, WASHINGTON




APPROVED AND ADOPTED MAY 7, 2002

James R. Waga  
RIGHT OF WAY PLANS ENGINEER

Cochran		05/03/2002 01:34:16 PM		C:\AAW\k\sr195\HATCH TO 190 SOUTH.dgn			
TOTAL CURVE DATA			CURVE DATA			SPIRAL DATA	
P.I. STATION	DELTA	TANGENT	DELTA	RADIUS	LENGTH	$\alpha$	DE
781+95.31	26°00'00" LT	516.07'	21°30'01" LT	1910.00'	716.73'	2	2°14'59"

T. 24 N. R. 43 E. W. M.

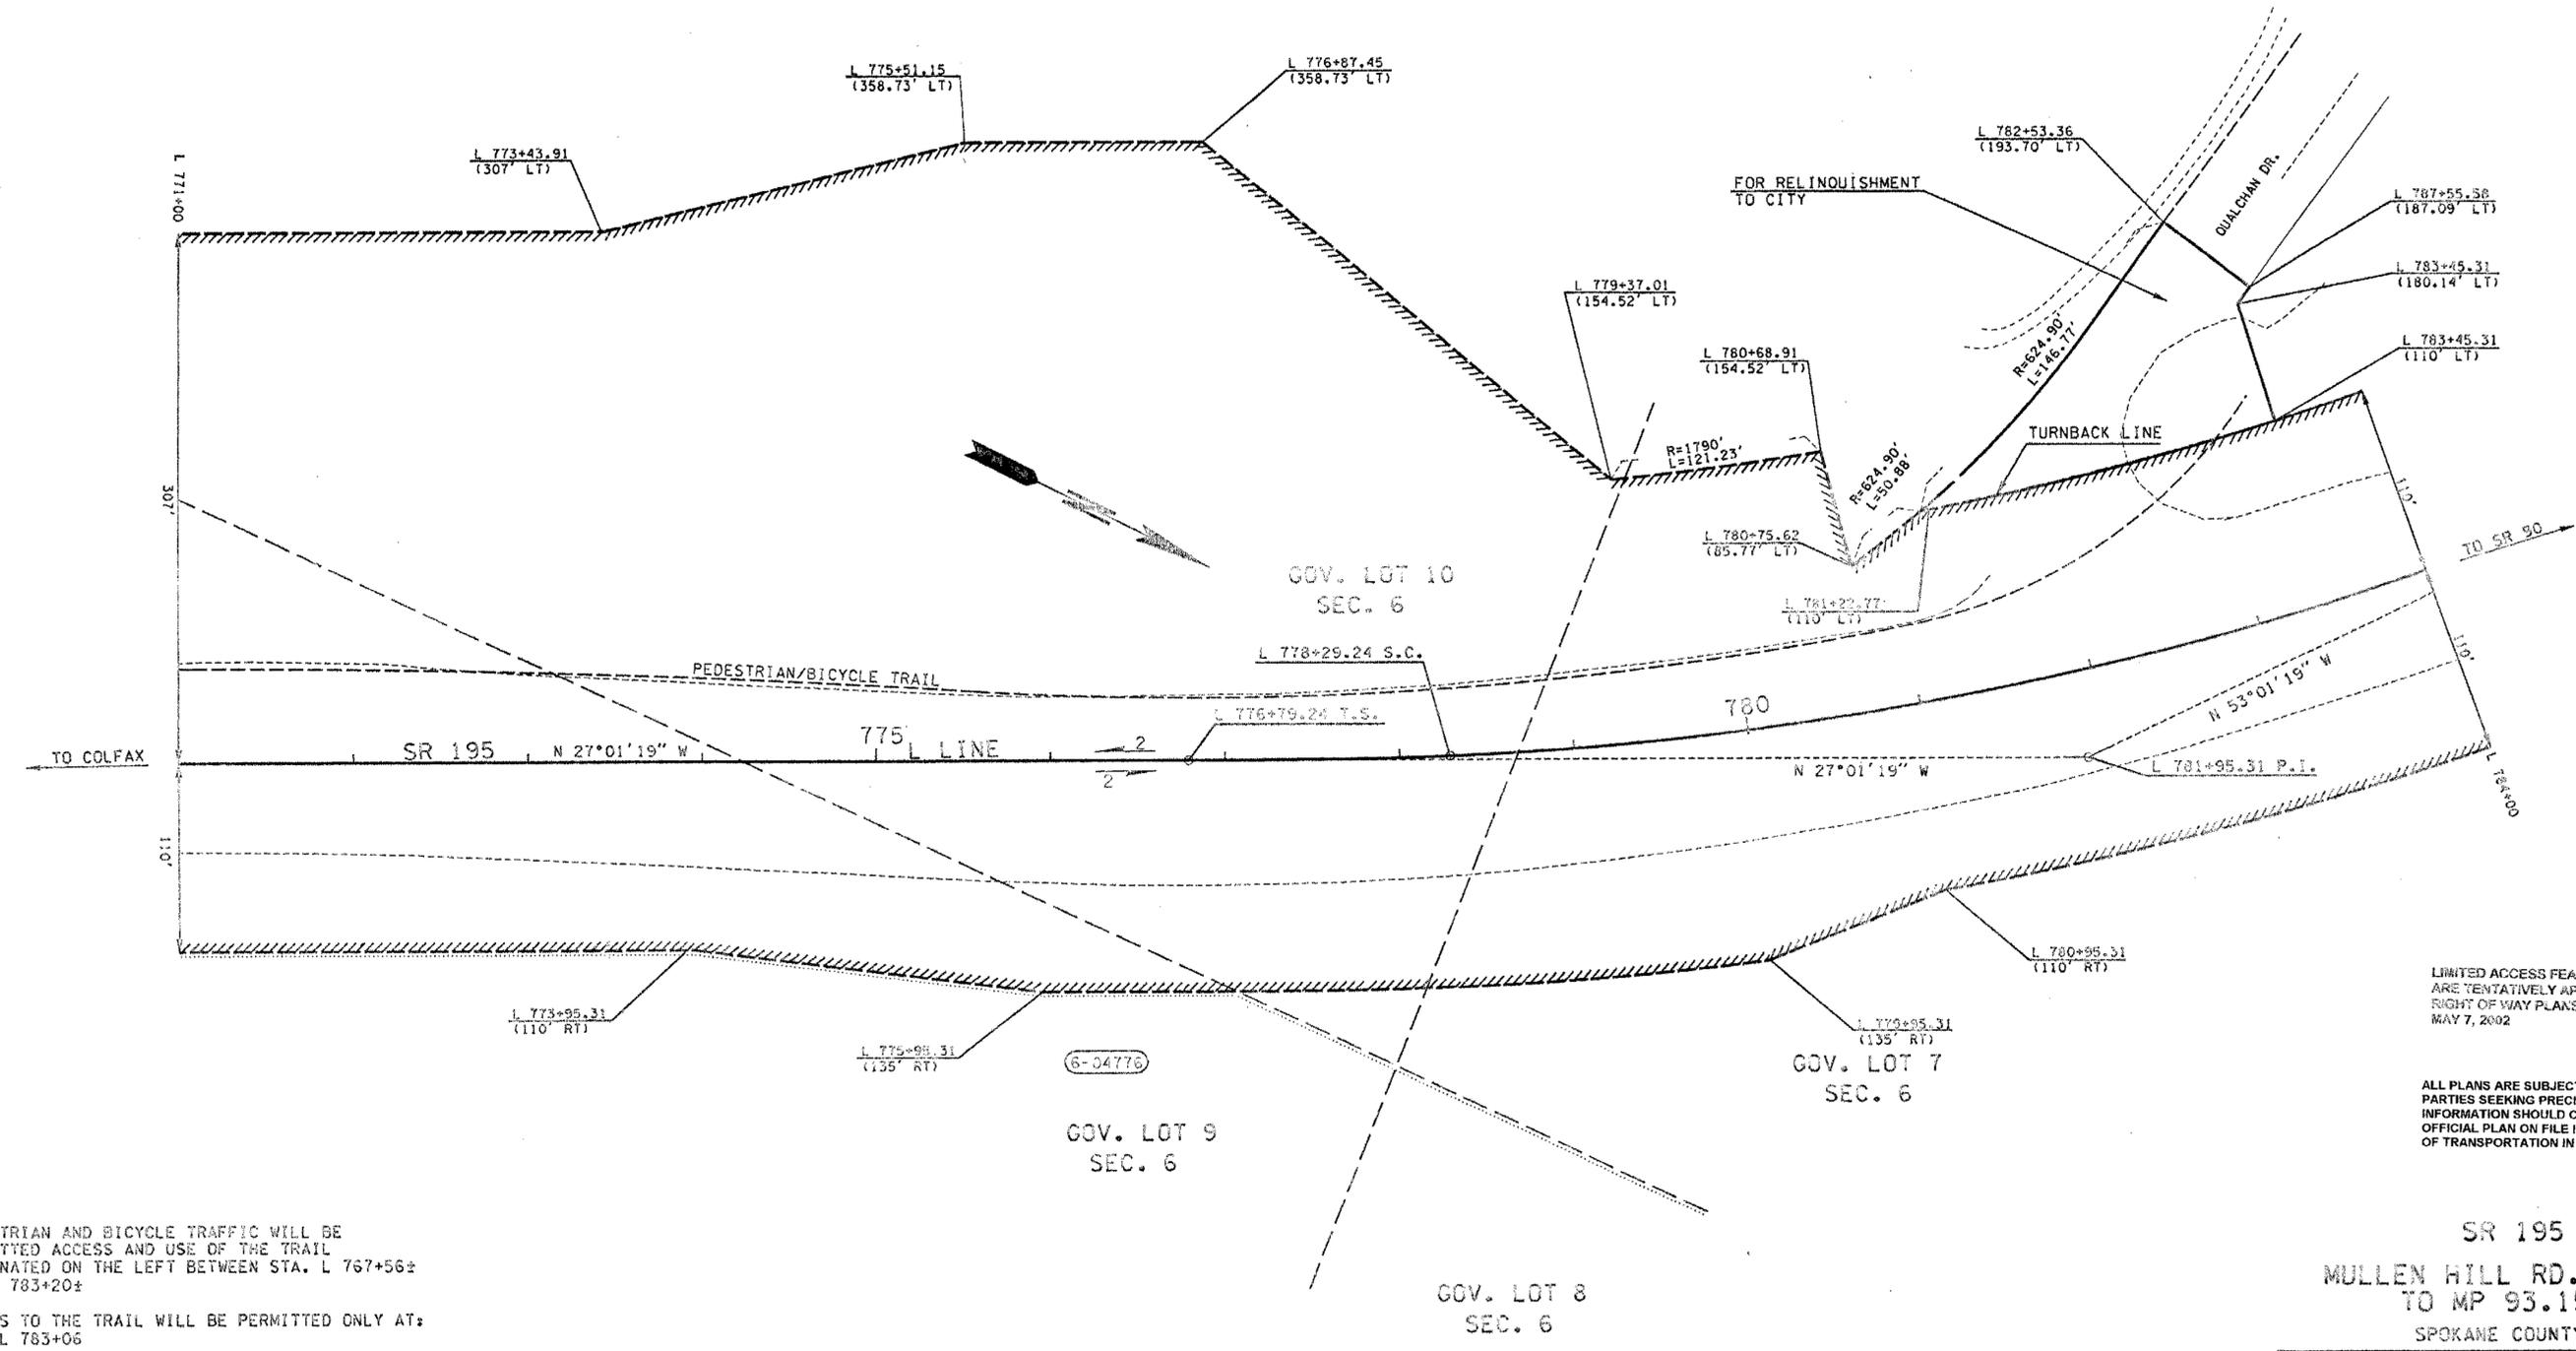

LIMITED ACCESS FEATURES SHOWN ARE TENTATIVELY APPROVED BY THE RIGHT OF WAY PLANS ENGINEER MAY 7, 2002

ALL PLANS ARE SUBJECT TO CHANGE. PARTIES SEEKING PRECISE, CURRENT INFORMATION SHOULD CONSULT THE OFFICIAL PLAN ON FILE IN THE DEPT. OF TRANSPORTATION IN OLYMPIA.

PEDESTRIAN AND BICYCLE TRAFFIC WILL BE PERMITTED ACCESS AND USE OF THE TRAIL DESIGNATED ON THE LEFT BETWEEN STA. L 767+56± AND L 783+20±

ACCESS TO THE TRAIL WILL BE PERMITTED ONLY AT: STA. L 783+06

SR 195  
MULLEN HILL RD. VIC.  
TO MP 93.15  
SPOKANE COUNTY

ACCESS HEARING PLAN  
FULL CONTROL  
STATION L 771+00 TO STATION L 784+00  
MP 92.68 TO MP 92.92

WASHINGTON STATE DEPARTMENT OF TRANSPORTATION  
OLYMPIA, WASHINGTON



APPROVED AND ADOPTED MAY 7, 2002

James R. Waga  
RIGHT OF WAY PLANS ENGINEER

DATE 5-6-02

SHEET 17 OF 18 SHEETS

**LEGEND**

ACCESS TO BE PROHIBITED SHOWN THUS

PROPERTY OWNERSHIP NUMBERS


PROPERTY LINES

SCALE IN FEET  
0 50 100

PARCEL NO.	NAME	TOTAL AREA	R/W	LT. REMAINDER RT.	EASM'T
6-04776	SEE SHEET 16				
<b>OWNERSHIPS</b>					

Cochrda		05/03/2002 01:34:08 PM		C:\AAWork\sr195\HATCH TO 190 SOUTH.dgn				
TOTAL CURVE DATA			CURVE DATA			SPIRAL DATA		
P.I. STATION	DELTA	TANGENT	DELTA	RADIUS	LENGTH	q	DE	Ls
781+95.31	26°00'00" LT	516.07'	21°30'01" LT	1910.00'	716.73'	2	2°14'59"	1.5
CURVE DATA			CURVE DATA					
P.I. STATION	DELTA	RADIUS	TANGENT	LENGTH				
794+50.18	4°28'00" RT	5730.00'	223.46'	446.70'				

T. 24 N. R. 43 E. W. M.

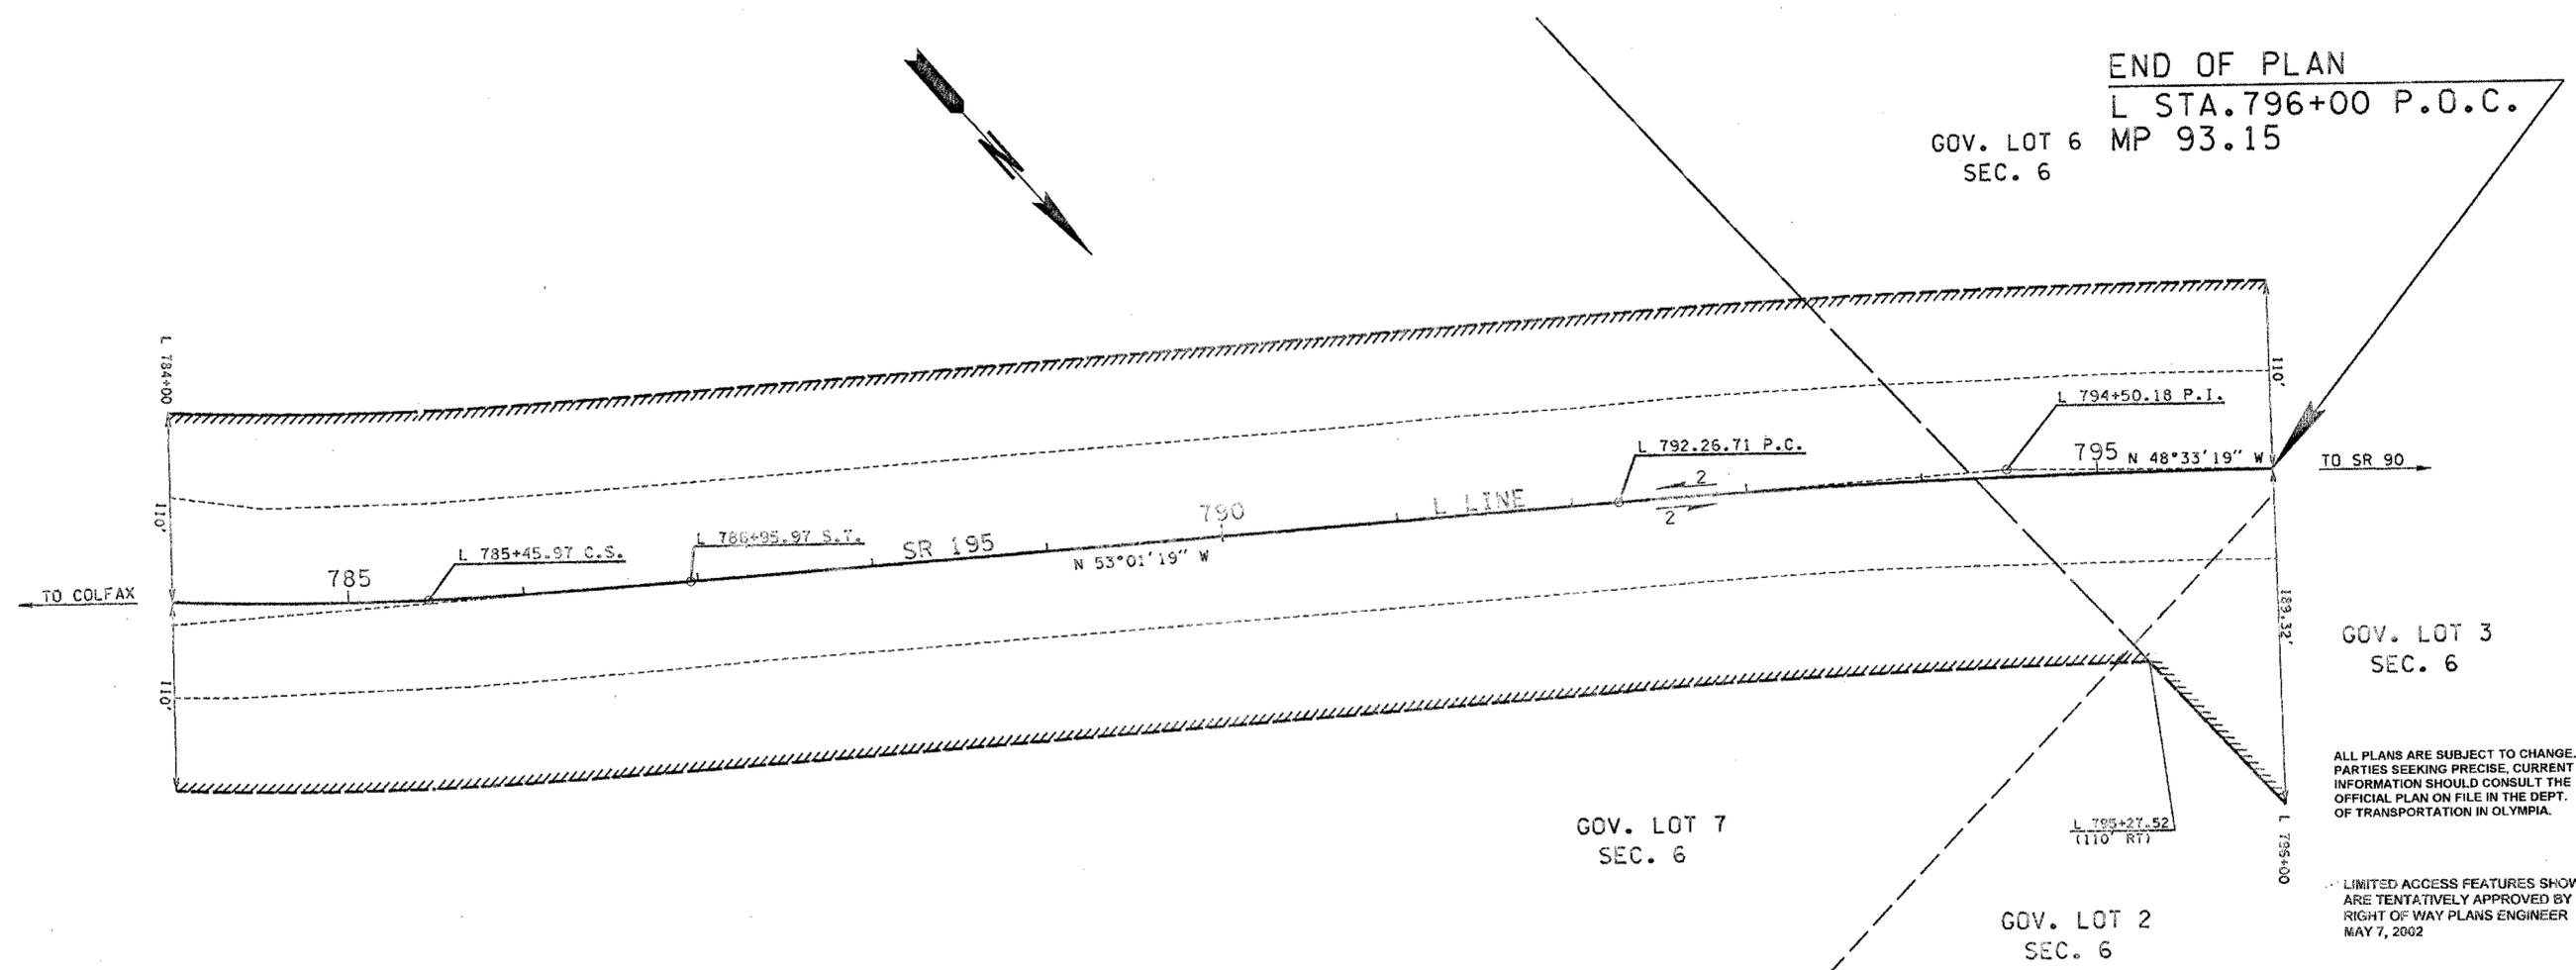

END OF PLAN  
L STA. 796+00 P.O.C.  
MP 93.15  
GOV. LOT 6 SEC. 6

GOV. LOT 3 SEC. 6

GOV. LOT 7 SEC. 6

GOV. LOT 2 SEC. 6


ALL PLANS ARE SUBJECT TO CHANGE. PARTIES SEEKING PRECISE, CURRENT INFORMATION SHOULD CONSULT THE OFFICIAL PLAN ON FILE IN THE DEPT. OF TRANSPORTATION IN OLYMPIA.

LIMITED ACCESS FEATURES SHOWN ARE TENTATIVELY APPROVED BY THE RIGHT OF WAY PLANS ENGINEER MAY 7, 2002

SR 195  
MULLEN HILL RD. VIC.  
TO MP 93.15  
SPOKANE COUNTY

ACCESS HEARING PLAN  
FULL CONTROL  
STATION L 784+00 TO STATION L 796+00  
MP 92.92 TO MP 93.15

WASHINGTON STATE DEPARTMENT OF TRANSPORTATION  
OLYMPIA, WASHINGTON

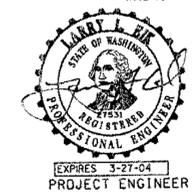

APPROVED AND ADOPTED MAY 7, 2002

James R. Waga  
RIGHT OF WAY PLANS ENGINEER

**LEGEND**

ACCESS TO BE PROHIBITED SHOWN THUS

PROPERTY OWNERSHIP NUMBERS

PROPERTY LINES

SCALE IN FEET  
0 50 100

PARCEL NO.	NAME	TOTAL AREA	R/W	LT. REMAINDER RT.	EASM'T

TOTAL AREA IS FROM ASSESSOR'S RECORDS UNLESS OTHERWISE NOTED.

OWNERSHIPS