


CITY OF SPOKANE

T.25N.R.43E. W.M.

STORMWATER TREATMENT AREA

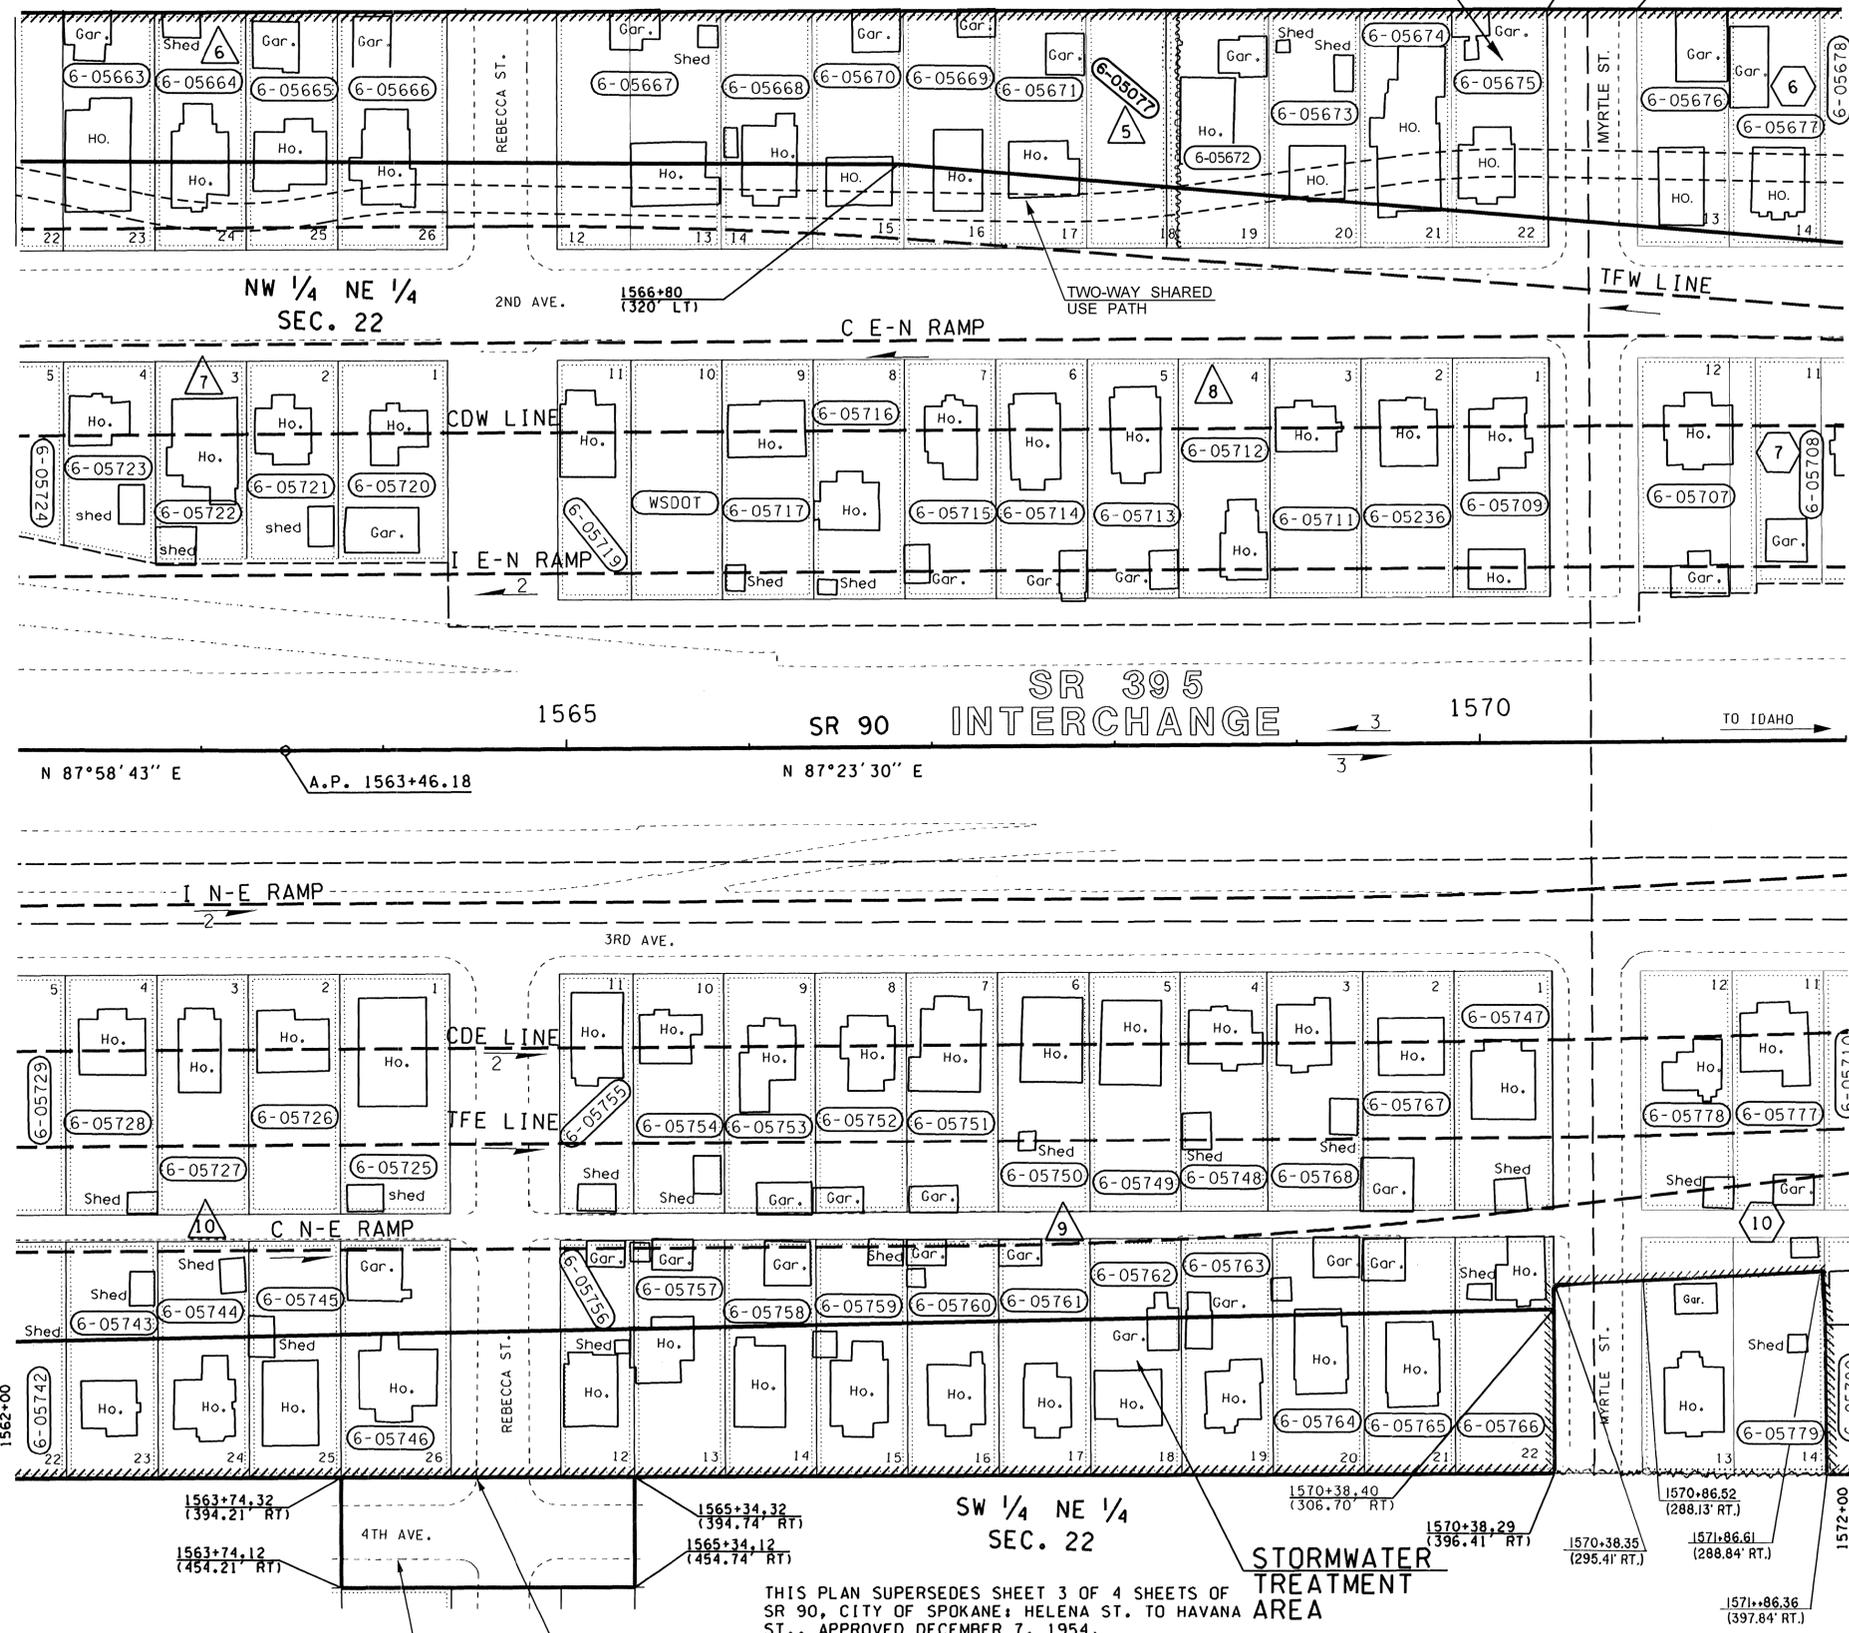

TOTAL AREA IS FROM ASSESSOR'S RECORDS UNLESS OTHERWISE NOTED.		OWNERSHIPS		ALL AREAS ARE SHOWN IN SQUARE FEET UNLESS OTHERWISE NOTED.	
PARCEL NO.	NAME	TOTAL AREA	R/W	LT. REMAINDER RT.	EASM'T
6-05236	R. & T. SIMON	6450	6450		
6-05663	D.L. & D.L. BLACKBURN	9675	9675		
6-05664	F. R. WALKER (AGULLO)	6450	6450		
6-05665	M. FORSYTH	6450	6450		
6-05666	T.L. & J.M. FLETCHER	7740	7740		
6-05667	M.L. CAMP & V.L. TRUE	*11610	11610		
6-05668	S.F. & K.L. MILLER	6450	6450		
6-05669	HUD	6450	6450		
6-05670	W.J. KAMPEN	6450	6450		
6-05671	C.H. & J.A. WHITEAKER	6450	6450		
6-05672	GO HOME, LLC	7095	7095		
6-05673	J.J. TASH	6450	6450		
6-05674	J.L. & S.R. SWIM	6450	6450		
6-05675	D.N. BECK	6708	6708		
6-05676	D.J. RYAN	6450	6450		
6-05677	R. SMITH	6450	6450		
6-05678	T. BUI & T.T. PHAM	6450	6450		
6-05707	JLA INVESTMENTS	8256	8256		
6-05708	L.O. HOUGHINS, et. al.	10664	10664		
6-05709	D. KEMP	6837	6837		
6-05710	D. N. SPEIGHT	9675	9675		
6-05711	EXEC. COMMITTEE INVESTMENTS	6450	6450		
6-05712	G. BERKHAUG, TRUST	6450	6450		
6-05713	P.A. THAYER & N.M. TAORMINA	6450	6450		
6-05714	M. RICHARDSON	6450	6450		
6-05715	T.H. WIMPY	6450	6450		
6-05716	S. MCCLENDON	6450	6450		
6-05717	R.E. WILLIBY	6450	6450		
6-05719	L. PRIEST	5160	5160		
6-05720	E. REED	6540	6540		
6-05721	B. SHAW(KNAPP)	5450	5450		
6-05722	H.H. & K.A. HARRIS	5450	5450		
6-05723	D.W. & S. JOHNSTON	5450	5450		
6-05724	SEE SHEET 2				
6-05725	J.E. COX	7740	7740		
6-05726	R.P. TRACY	6450	6450		
6-05727	P.J. QUEAL	6450	6450		
6-05728	G. SCHULER	6450	6450		
6-05729	SEE SHEET 2				
6-05742	SEE SHEET 2				
6-05743	D.L. & K.A. JAMES	6450	6450		
6-05744	V.M. RUSSELL	6450	6450		
6-05745	M.A. SOLHEIM	6450	6450		
6-05746	L.M. MONTANO	7740	7740		
6-05747	T.A. & A.L. SCHOTT	6837	6837		
6-05748	C. & B. CLAYPOOL	6450	6450		
6-05749	L. BONNER	6450	6450		
6-05750	B.P. & A. VOSE	6450	6450		
6-05751	M. SPLIID, et. al.	6450	6450		
6-05752	K.N. HYLTON & P.A. BELL	6450	6450		
6-05753	B.P. & J. DELONG(JOLLEY)	6450	6450		
6-05754	K.D. PIERCE	6450	6450		
6-05755	F. & S.L. HAMLIN	5160	5160		
6-05756	L.G. & K.E. RICHARDSON	5160	5160		
6-05757	B.J. GILGER	6450	6450		
6-05758	R. & J. VELA	6450	6450		
6-05759	S.R. TRICKLER	6450	6450		
6-05760	R.A. & D. WINDHAM	6450	6450		
6-05761	R.W. JOHNSON	6450	6450		
6-05762	W.L. KIMBLE	6450	6450		
6-05763	L.S. EDWARDS & M.H. LYTLE	6450	6450		
6-05764	S.J. & S.R. MORRIS	6450	6450		
6-05765	R.A. & M. COOK	6450	6450		
6-05766	S.J. SOKOL	6837	6837		
6-05767	M.J. & J.A. CARPINE	6450	6450		
6-05768	J.M. WOLF	6450	6450		
6-05777	HEIRS OF R.C. HANSON	6450	6450		
6-05778	M. J. LARSEN	6450	6450		
6-05779	G.S. & A.M. FARAG	12900	2000		10900
6-05780	M. CORTEZ & M. LORENZO ORTIZ	6450	6450		
6-05077	CALL IT HOME, LLC	5805	5805		

* CALCULATED AREA

EXHIBIT A

SR 90 JCT. SR 395 TO SPRAGUE AVE. I/C VICINITY SPOKANE COUNTY

RIGHT OF WAY AND LIMITED ACCESS PLAN FULL CONTROL
 MP 283.94 TO MP 284.13
 STATION 1562+00 TO STATION 1572+00
 WASHINGTON STATE DEPARTMENT OF TRANSPORTATION
 OLYMPIA, WASHINGTON

LIMITED ACCESS ESTABLISHED BY THE DIRECTOR OF ENVIRONMENTAL AND ENGINEERING PROGRAMS FINDINGS AND ORDER ADOPTED JULY 19, 2005

FOR ACCESS HEARING PLAN SEE PLAN OF SAME TITLE, APPROVED AND ADOPTED JANUARY 28, 2003

ACCESS NOTES:

PEDESTRIAN AND BICYCLE TRAFFIC WILL BE PERMITTED USE OF THE PATH DESIGNATED ABOVE BETWEEN FREYA ST. AND HAVANA ST.

APPROVED AND ADOPTED AUGUST 23, 2005

James R. Wege
 PROJECT ENGINEER

Michael R. Grubbs
 REGISTERED PROFESSIONAL ENGINEER
 EXPIRES 8/24/07

RIGHT OF WAY PLANS ENGINEER

THIS PLAN SUPERSEDES SHEET 3 OF 4 SHEETS OF SR 90, CITY OF SPOKANE; HELENA ST. TO HAVANA ST., APPROVED DECEMBER 7, 1954.

LEGEND

- ACCESS TO BE PROHIBITED SHOWN THUS
- PROPERTY OWNERSHIP NUMBERS
- PROPERTY LINES
- ROSSVALE ADDITION
- ROSSVALE 2ND ADDITION

SCALE IN FEET: 0 50 100

ALL PLANS ARE SUBJECT TO CHANGE. OWNERSHIP SHOULD BE VERIFIED. PROPOSED PROPERTY RIGHTS SHOWN MAY NOT HAVE BEEN ACQUIRED. ENCUMBRANCES MAY OR MAY NOT BE SHOWN. PARTIES SEEKING CURRENT PLAN INFORMATION SHOULD CONSULT THE DEPARTMENT OF TRANSPORTATION HEADQUARTERS RIGHT OF WAY PLANS OFFICE FOR THE OFFICIAL PLAN ON FILE. FOR ENCUMBRANCE INFORMATION CONSULT THE DEPARTMENT OF TRANSPORTATION HEADQUARTERS REAL ESTATE SERVICES OFFICE.

Letter	Date	Description	By
Letter 6-11-15	7-10-15	Added Shared Use Path; Added Revised Ownership Verification Note	MRW
Letter 3-3-09	3-26-09	Revised Name, Boundaries and area Parcel 6-05672; Added Parcel 6-05077	CB
Letter 11-6-08	12-30-08	Revised R/W and L/A on Rt. Sta. 1570+38.29 to 1571+86.36; Revised Area Parcel 6-05779	MRW
Reference	Approval	Revision Description	By

THE BASIS OF BEARINGS AND DISTANCES ARE DETERMINED FROM WASHINGTON STATE PLANE COORDINATE SYSTEM NORTH ZONE (NAD 83/91).

THE DISTANCES SHOWN ARE GROUND DISTANCES.

FOR SURVEY INFORMATION SEE MONUMENTATION MAP DATED JULY 29, 2005, BOOK 2 PAGES 90 THRU 102.