
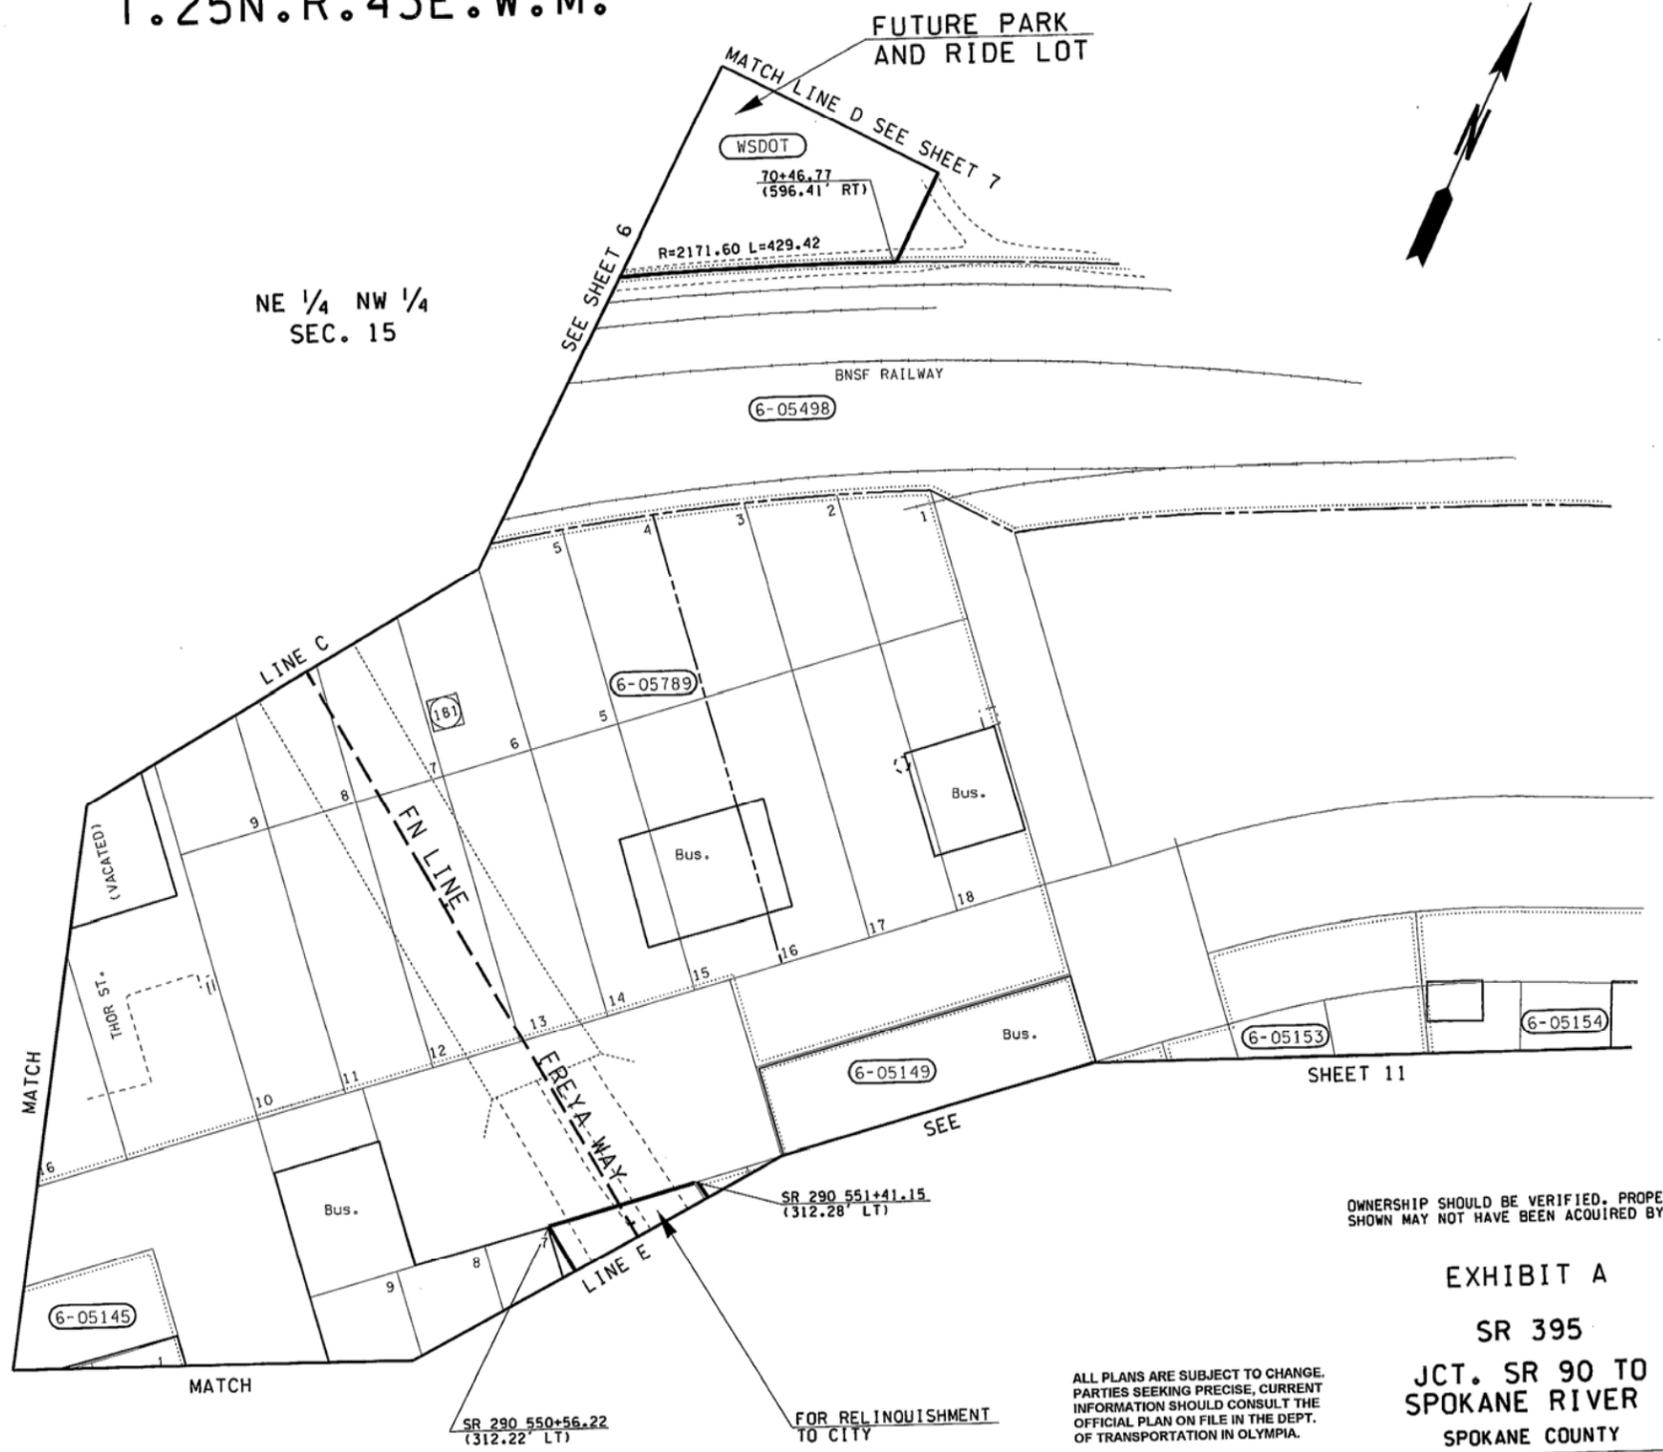


T.25N.R.43E.W.M.

THE BASIS OF BEARINGS AND DISTANCES ARE DETERMINED FROM WASHINGTON STATE PLANE COORDINATE SYSTEM NORTH ZONE (NAD 83/91).  
 THE DISTANCES SHOWN ARE GROUND DISTANCES.  
 FOR SURVEY INFORMATION SEE MONUMENTATION MAP DATED JULY 29, 2005, BOOK 2 PAGES 90 THRU 102.

CITY OF SPOKANE

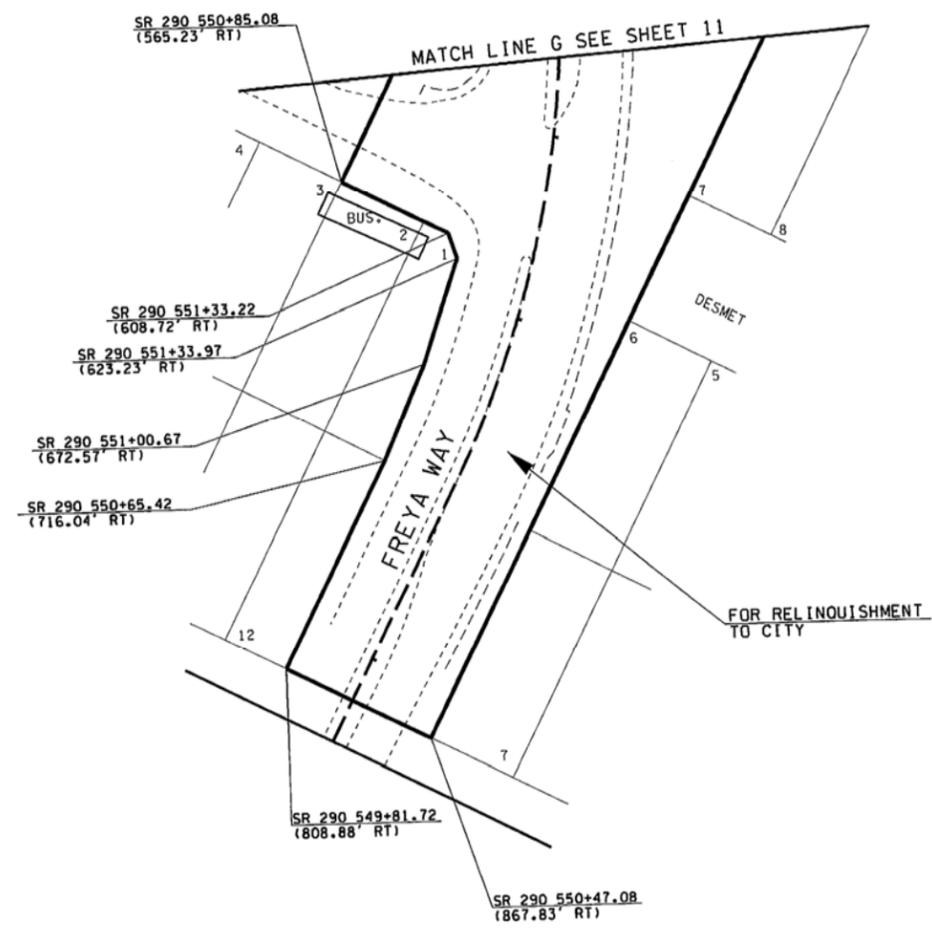

OWNERSHIP SHOULD BE VERIFIED. PROPERTY RIGHTS SHOWN MAY NOT HAVE BEEN ACQUIRED BY WSDOT.

EXHIBIT A  
 SR 395  
 JCT. SR 90 TO  
 SPOKANE RIVER  
 SPOKANE COUNTY

ALL PLANS ARE SUBJECT TO CHANGE. PARTIES SEEKING PRECISE, CURRENT INFORMATION SHOULD CONSULT THE OFFICIAL PLAN ON FILE IN THE DEPT. OF TRANSPORTATION IN OLYMPIA.

RIGHT OF WAY PLAN  
 MATCH LINES  
 C, D, E, & G

WASHINGTON STATE DEPARTMENT OF TRANSPORTATION  
 OLYMPIA, WASHINGTON

APPROVED AND ADOPTED AUGUST 23, 2005  
 PROJECT ENGINEER  
 RIGHT OF WAY PLANS ENGINEER

PARCEL NO.	NAME	TOTAL AREA	R/W	LT. REMAINDER RT.	EASM'T
6-05789	SEE SHEET 5				
6-05498	SEE SHEET 4				
6-05154	SEE SHEET 11				
6-05153	SEE SHEET 11				
6-05149	SEE SHEET 11				
6-05145	SEE SHEET 6				
TOTAL AREA IS FROM ASSESSOR'S RECORDS UNLESS OTHERWISE NOTED.					

LEGEND

ACCESS TO BE PROHIBITED SHOWN THUS

PROPERTY OWNERSHIP NUMBERS

PROPERTY LINES

EAST SIDE SYNDICATE ADDITION

SCALE IN FEET  
 0 50 100