

BEGINNING OF PLAN
STA. 152+50 P.O.T.
MP 5.32

VICINITY MAP AND TOTAL PARCEL DETAILS

TOTAL LENGTH OF PLAN = 2.03 MILES

LEGEND

ACCESS TO BE PROHIBITED SHOWN THUS 

PROPERTY OWNERSHIP NUMBERS 

PROPERTY LINES 

0 500 1000
SCALE IN FEET

ALL PLANS ARE SUBJECT TO CHANGE.
PARTIES SEEKING PRECISE, CURRENT
INFORMATION SHOULD CONSULT THE
OFFICIAL PLAN ON FILE IN THE DEPT.
OF TRANSPORTATION IN OLYMPIA.

SR 270
AIRPORT RD. VIC. TO
SUNSHINE ROAD
WHITMAN COUNTY

VICINITY MAP
AND
TOTAL PARCEL DETAILS
MP 5.32 TO MP 7.35

WASHINGTON STATE DEPARTMENT OF TRANSPORTATION
OLYMPIA, WASHINGTON



APPROVED
AND ADOPTED **OCTOBER 29, 2004**

James R. Wege
PROJECT ENGINEER
RIGHT OF WAY PLANS ENGINEER


T.14N. R.45E. W.M.

THE BASIS OF BEARINGS AND DISTANCES ARE DETERMINED FROM WASHINGTON STATE PLANE COORDINATE SYSTEM SOUTH ZONE (NAD 83/91). THE DISTANCES SHOWN ARE GROUND DISTANCES. FOR SURVEY INFORMATION SEE MONUMENTATION MAP SR 270, FOREST WAY TO IDAHO STATE LINE. ACKNOWLEDGED BY COUNTY ENGINEER 9/21/04.

NW 1/4 SE 1/4 SEC. 3

CITY OF PULLMAN

BEGINNING OF PLAN STA. 152+50 P.O.T. MP 5.32

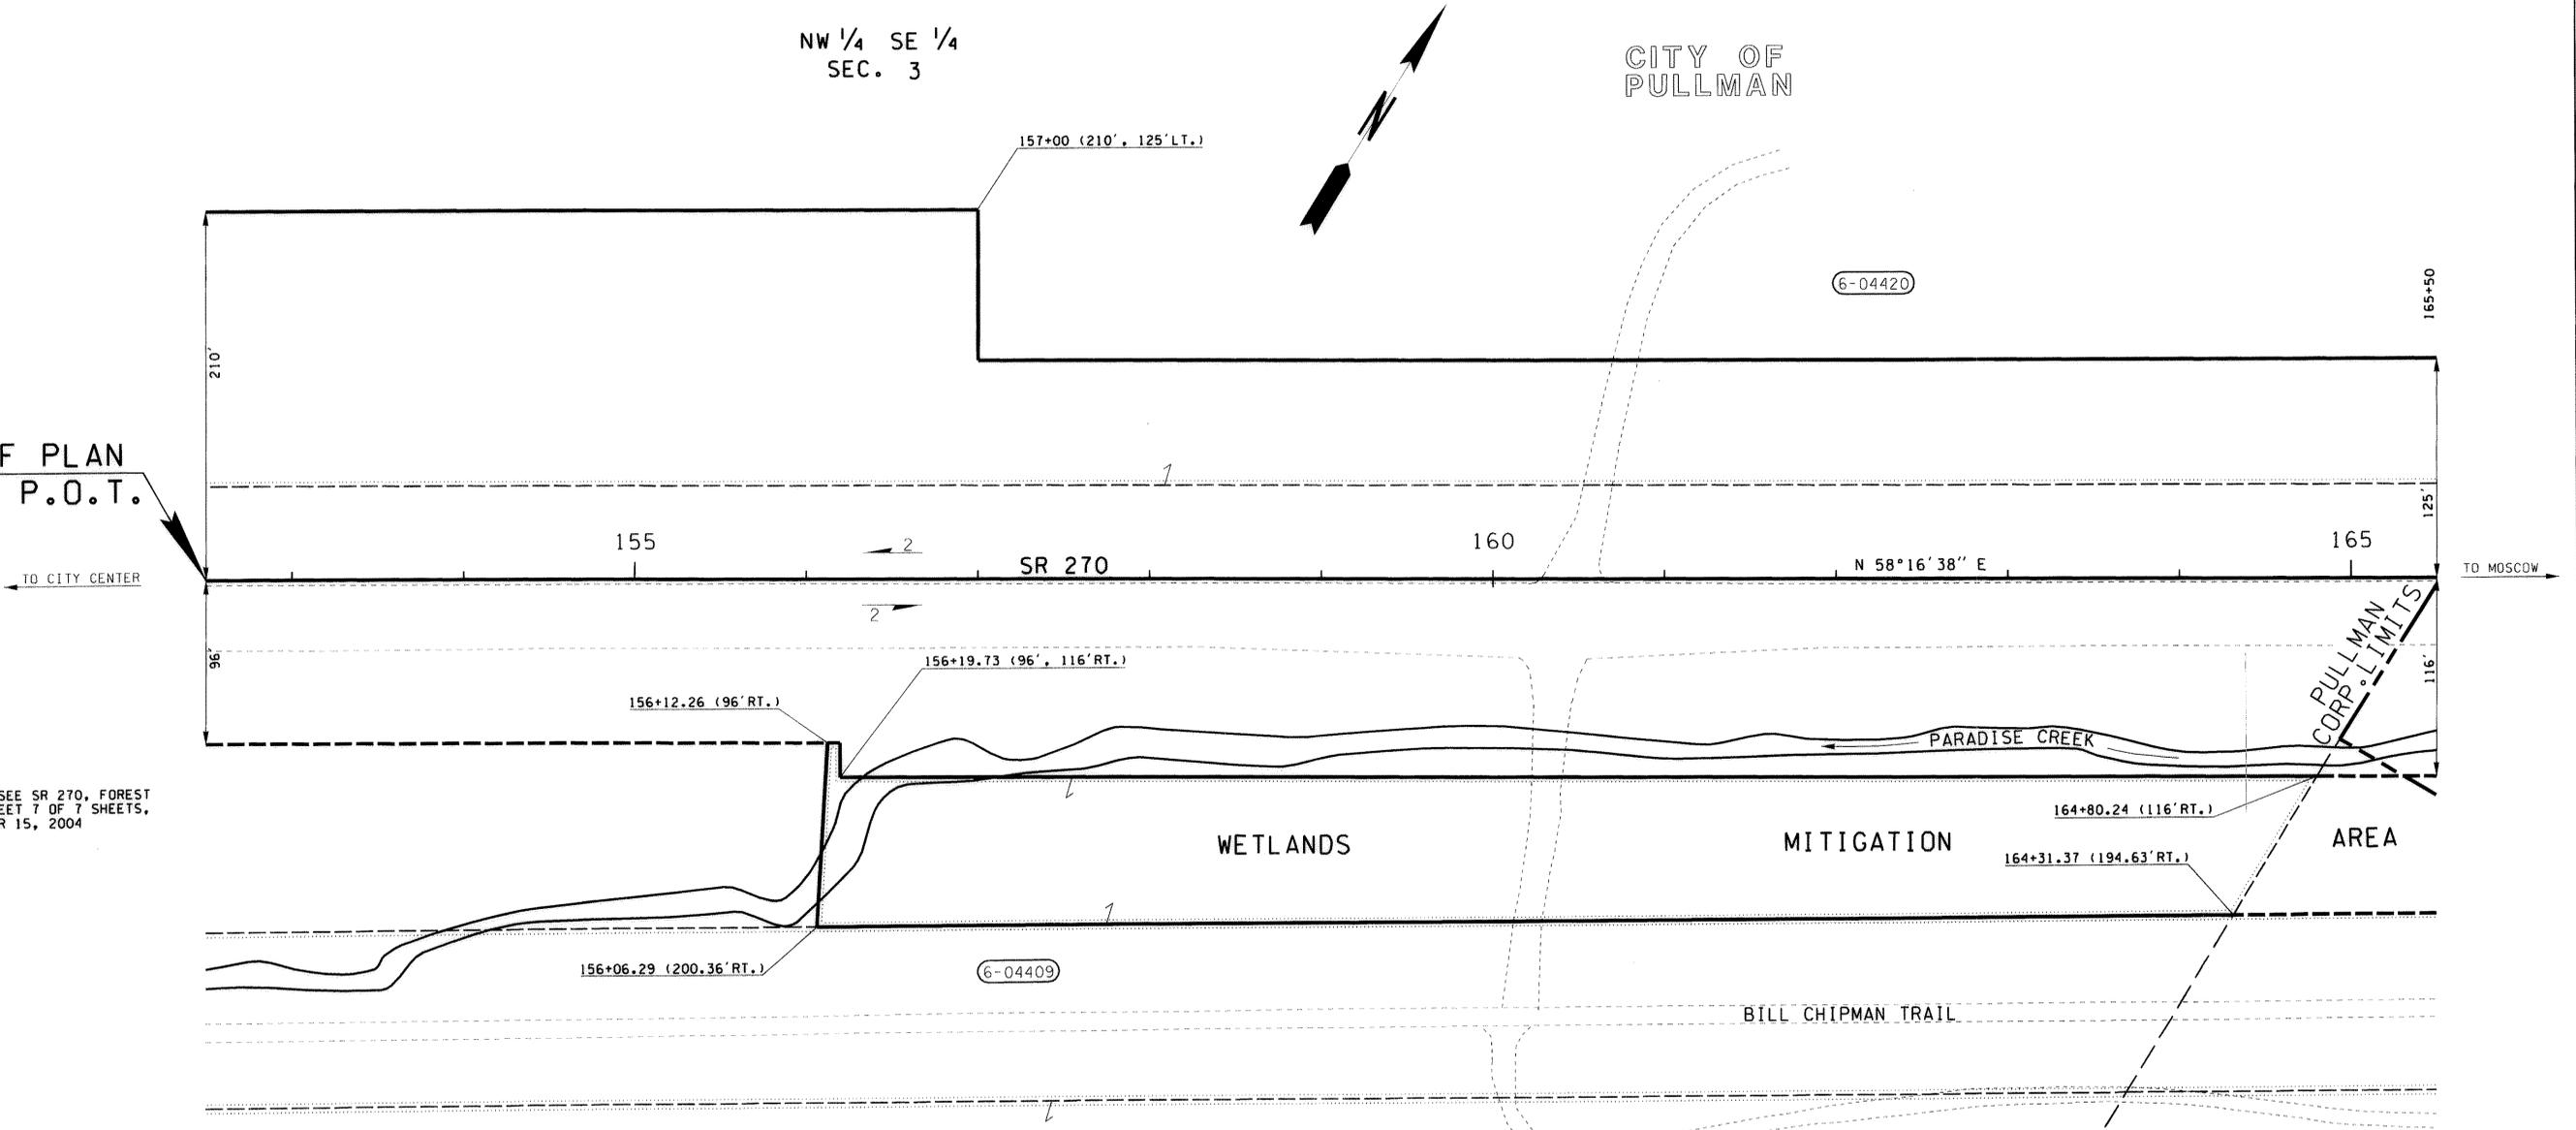

FOR RIGHT OF WAY WESTERLY, SEE SR 270, FOREST WAY TO AIRPORT RD. VIC., SHEET 7 OF 7 SHEETS, APPROVED AND ADOPTED OCTOBER 15, 2004

ALL PLANS ARE SUBJECT TO CHANGE. PARTIES SEEKING PRECISE, CURRENT INFORMATION SHOULD CONSULT THE OFFICIAL PLAN ON FILE IN THE DEPT. OF TRANSPORTATION IN OLYMPIA.

OWNERSHIP SHOULD BE VERIFIED. PROPERTY RIGHTS SHOWN MAY NOT HAVE BEEN ACQUIRED BY WSDOT.

SR 270
AIRPORT RD. VIC. TO
SUNSHINE ROAD
WHITMAN COUNTY

RIGHT OF WAY PLAN
MP 5.32 TO MP 5.57
STATION 152+50 TO STATION 165+50

WASHINGTON STATE DEPARTMENT OF TRANSPORTATION
OLYMPIA, WASHINGTON



APPROVED AND ADOPTED OCTOBER 29, 2004

James R. Wege
RIGHT OF WAY PLANS ENGINEER

** FOR AREAS SEE SR 270, FOREST WAY TO AIRPORT RD. VIC., SHEET 6 OF 7 SHEETS, APPROVED AND ADOPTED OCTOBER 15, 2004

*** FOR AREAS SEE SR 270, FOREST WAY TO AIRPORT RD. VIC., SHEET 2 OF 7 SHEETS, APPROVED AND ADOPTED OCTOBER 15, 2004

THIS PLAN SUPERSEDES SHEETS 5 THRU 14 AND 16 THRU 18 OF 20 SHEETS OF SR 270, AIRPORT ROAD VIC. TO SUNSHINE ROAD VIC., APPROVED AND ADOPTED FEBRUARY 12, 2004.

LEGEND

ACCESS TO BE PROHIBITED SHOWN THUS

PROPERTY OWNERSHIP NUMBERS

PROPERTY LINES

SCALE IN FEET: 0 50 100

PARCEL NO.	NAME	TOTAL AREA	R/W	LT. REMAINDER RT.	EASM'T
6-04420	JORSTAD, ET AL.	***			
6-04409	WHITMAN COUNTY	***			

TOTAL AREA IS FROM ASSESSOR'S RECORDS UNLESS OTHERWISE NOTED.

OWNERSHIPS


CURVE DATA				
P.I. STATION	DELTA	RADIUS	TANGENT	LENGTH
186+19.04	31°50'00" RT.	3817.50'	1088.64'	2120.99'

LIMIT OF PLAN
 SR 276 STA. L 125+50
 SR 276 MP 6.81

T.14N. R.45E. W.M.

FOR R/W AND L/A NORTHERLY SEE SR 276, PULLMAN VICINITY: JCT. SR 195 TO JCT. SR 270, SHEET 14 OF 16 SHEETS, DATED MAY 5, 1972

THE BASIS OF BEARINGS AND DISTANCES ARE DETERMINED FROM WASHINGTON STATE PLANE COORDINATE SYSTEM SOUTH ZONE (NAD 83/91). THE DISTANCES SHOWN ARE GROUND DISTANCES. FOR SURVEY INFORMATION SEE MONUMENTATION MAP SR 270, FOREST WAY TO IDAHO STATE LINE, ACKNOWLEDGED BY COUNTY ENGINEER 9/21/04.

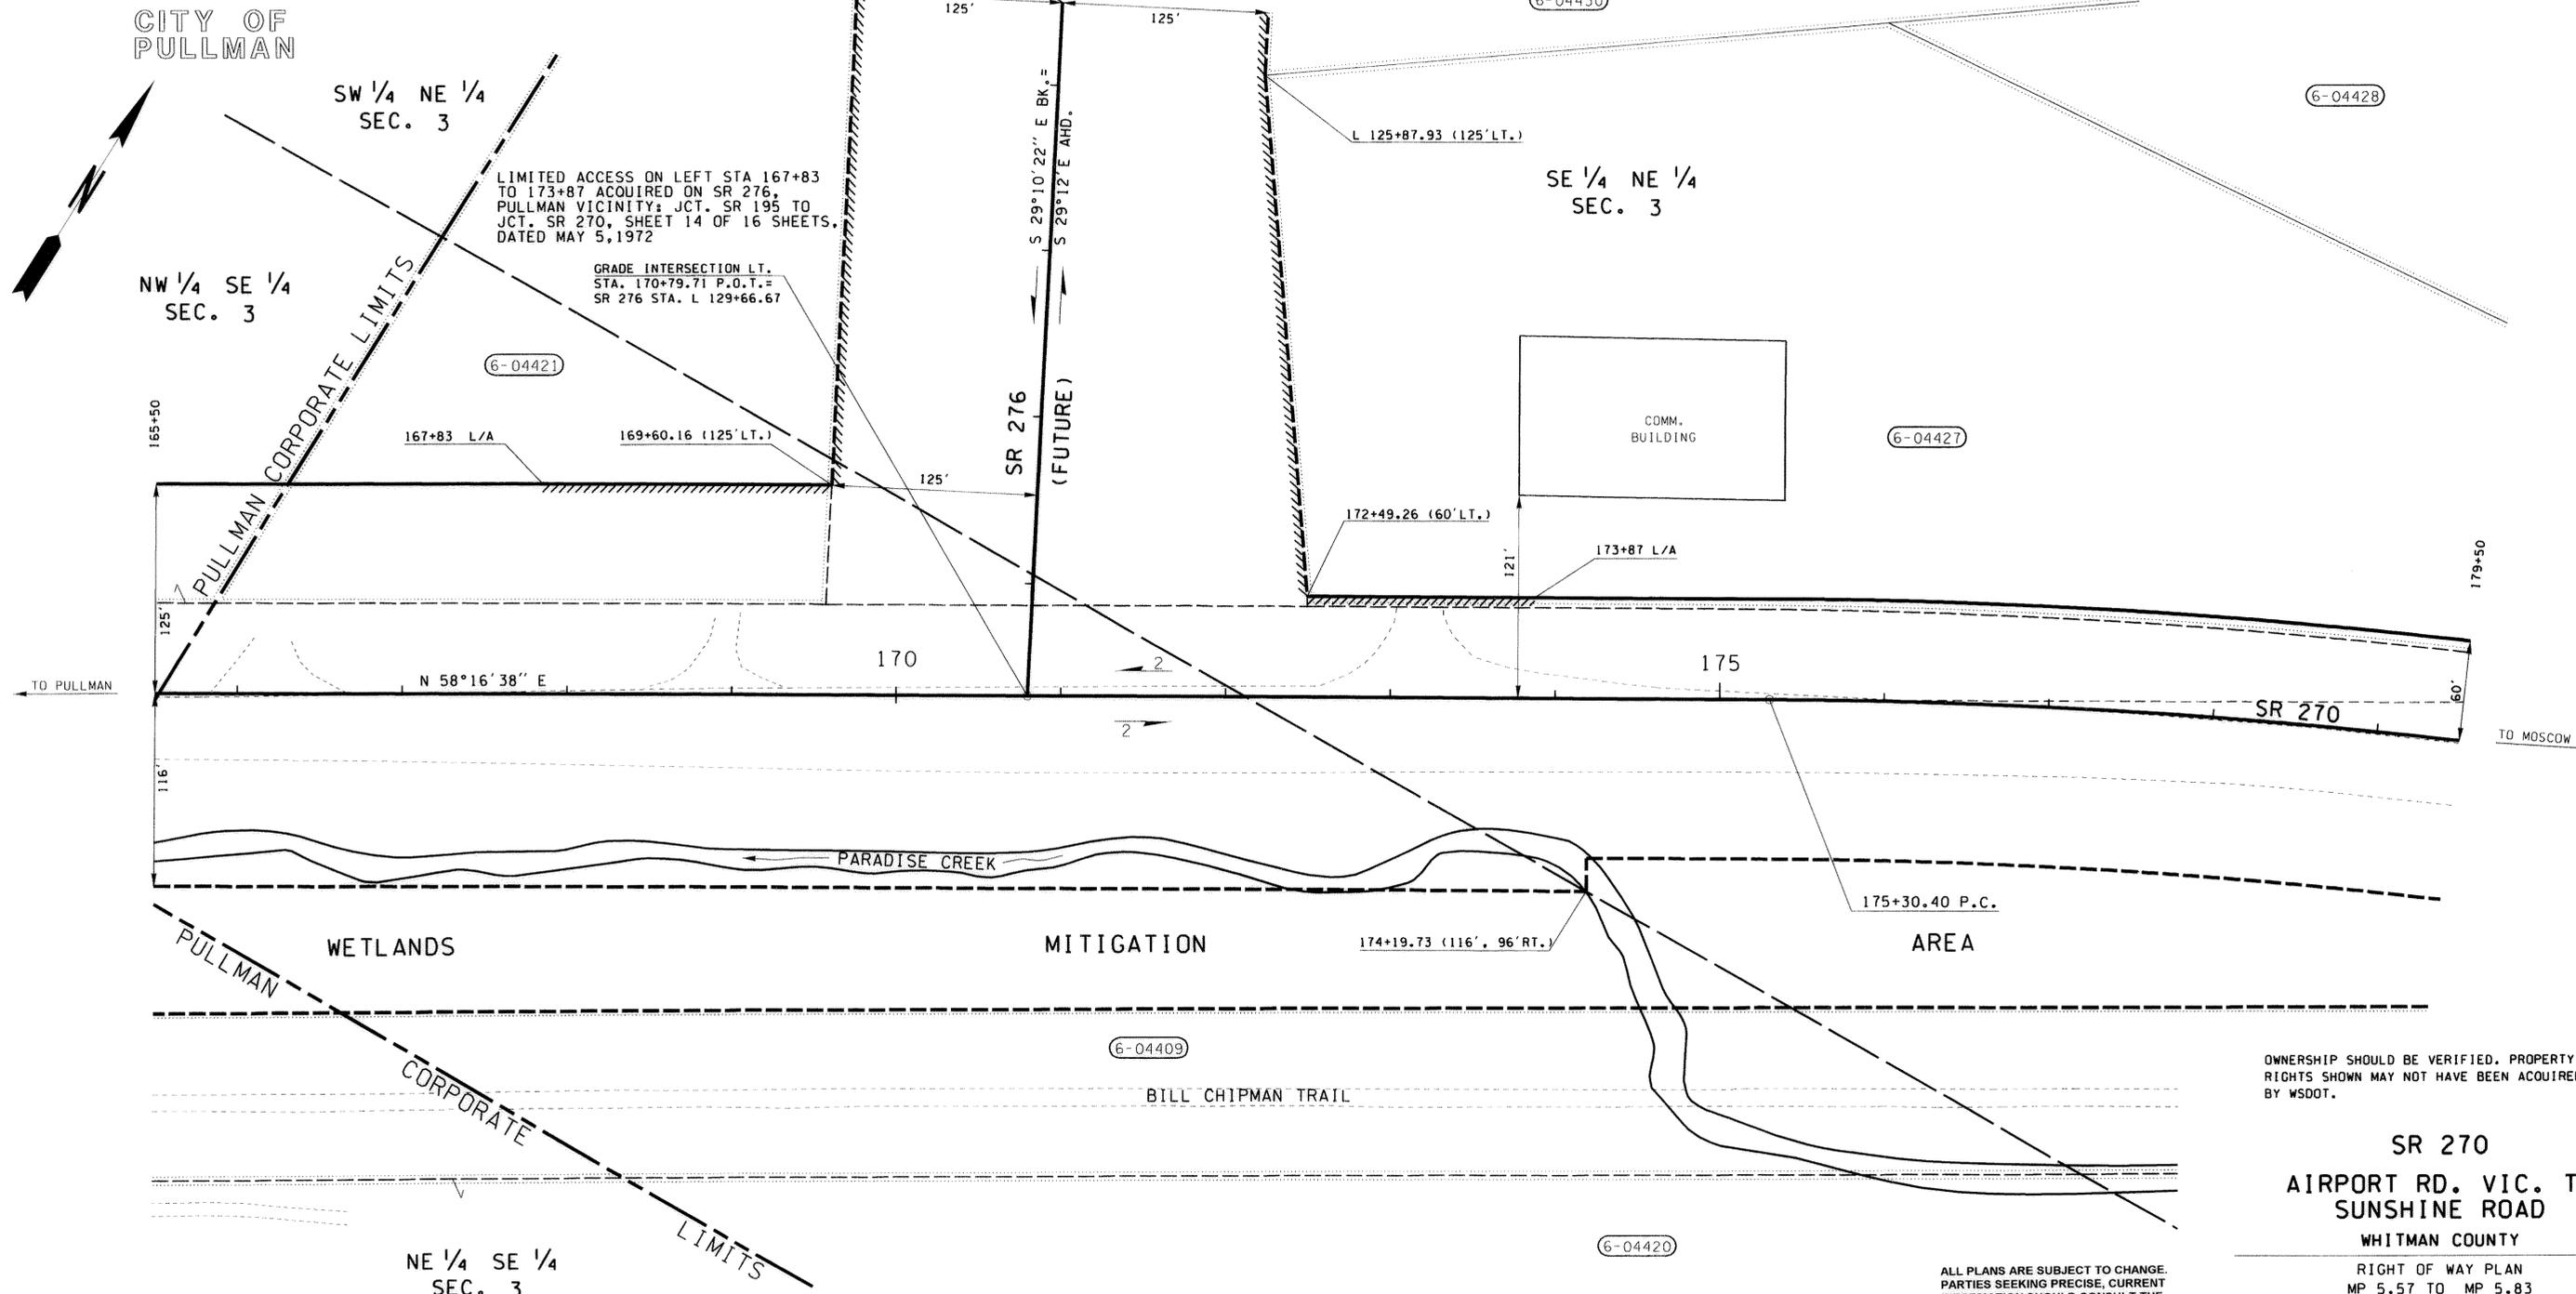

** FOR AREAS SEE SR 270, FOREST WAY TO AIRPORT RD. VIC., SHEET 6 OF 7 SHEETS, APPROVED AND ADOPTED OCTOBER 15, 2004

*** FOR AREAS SEE SR 270, FOREST WAY TO AIRPORT RD. VIC., SHEET 2 OF 7 SHEETS, APPROVED AND ADOPTED OCTOBER 15, 2004

THIS PLAN SUPERSEDES SHEETS 5 THRU 14 AND 16 THRU 18 OF 20 SHEETS OF SR 270, AIRPORT ROAD VIC. TO SUNSHINE ROAD VIC., APPROVED AND ADOPTED FEBRUARY 12, 2004, AND SHEET 14 OF 16 SHEETS OF SR 276, PULLMAN: JCT. SR 195 TO JCT. SR 270, DATED MAY 5, 1972

PARCEL NO.	NAME	TOTAL AREA	R/W	LT. REMAINDER RT.	EASM'T
6-04428	WSDOT	10.09 AC.	0.92 AC.	9.17 AC.	
6-04430	THONNEY, ET AL.	290.23 AC.	5.69 AC.	174.67 AC.	109.87 AC.
6-04427	AVISTA	5.95 AC.	0.15 AC.	5.80 AC.	
6-04421	SUZANNE ST. PIERRE	2.73 AC.	0.57 AC.	2.16 AC.	
6-04420	JORSTAD, ET AL.	***			
6-04409	WHITMAN COUNTY	***			
		TOTAL AREA	R/W	LT. REMAINDER RT.	EASM'T

OWNERSHIPS

LEGEND

- ACCESS TO BE PROHIBITED SHOWN THUS
- PROPERTY OWNERSHIP NUMBERS
- PROPERTY LINES

SCALE IN FEET: 0, 50, 100

ALL PLANS ARE SUBJECT TO CHANGE. PARTIES SEEKING PRECISE, CURRENT INFORMATION SHOULD CONSULT THE OFFICIAL PLAN ON FILE IN THE DEPT. OF TRANSPORTATION IN OLYMPIA.

OWNERSHIP SHOULD BE VERIFIED. PROPERTY RIGHTS SHOWN MAY NOT HAVE BEEN ACQUIRED BY WSDOT.

SR 270
AIRPORT RD. VIC. TO
SUNSHINE ROAD
WHITMAN COUNTY

RIGHT OF WAY PLAN
 MP 5.57 TO MP 5.83
 STATION 165+50 TO STATION 179+50

WASHINGTON STATE DEPARTMENT OF TRANSPORTATION
 OLYMPIA, WASHINGTON




APPROVED AND ADOPTED **OCTOBER 29, 2004**

James R. Wege
 PROJECT ENGINEER
 RIGHT OF WAY PLANS ENGINEER

CURVE DATA				
P.I. STATION	DELTA	RADIUS	TANGENT	LENGTH
186+19.04	31°50'00" RT.	3817.50'	1088.64'	2120.99'

T.14N. R.45E. W.M.

THE BASIS OF BEARINGS AND DISTANCES ARE DETERMINED FROM WASHINGTON STATE PLANE COORDINATE SYSTEM SOUTH ZONE (NAD 83/91). THE DISTANCES SHOWN ARE GROUND DISTANCES. FOR SURVEY INFORMATION SEE MONUMENTATION MAP SR 270, FOREST WAY TO IDAHO STATE LINE, ACKNOWLEDGED BY COUNTY ENGINEER 9/21/04.

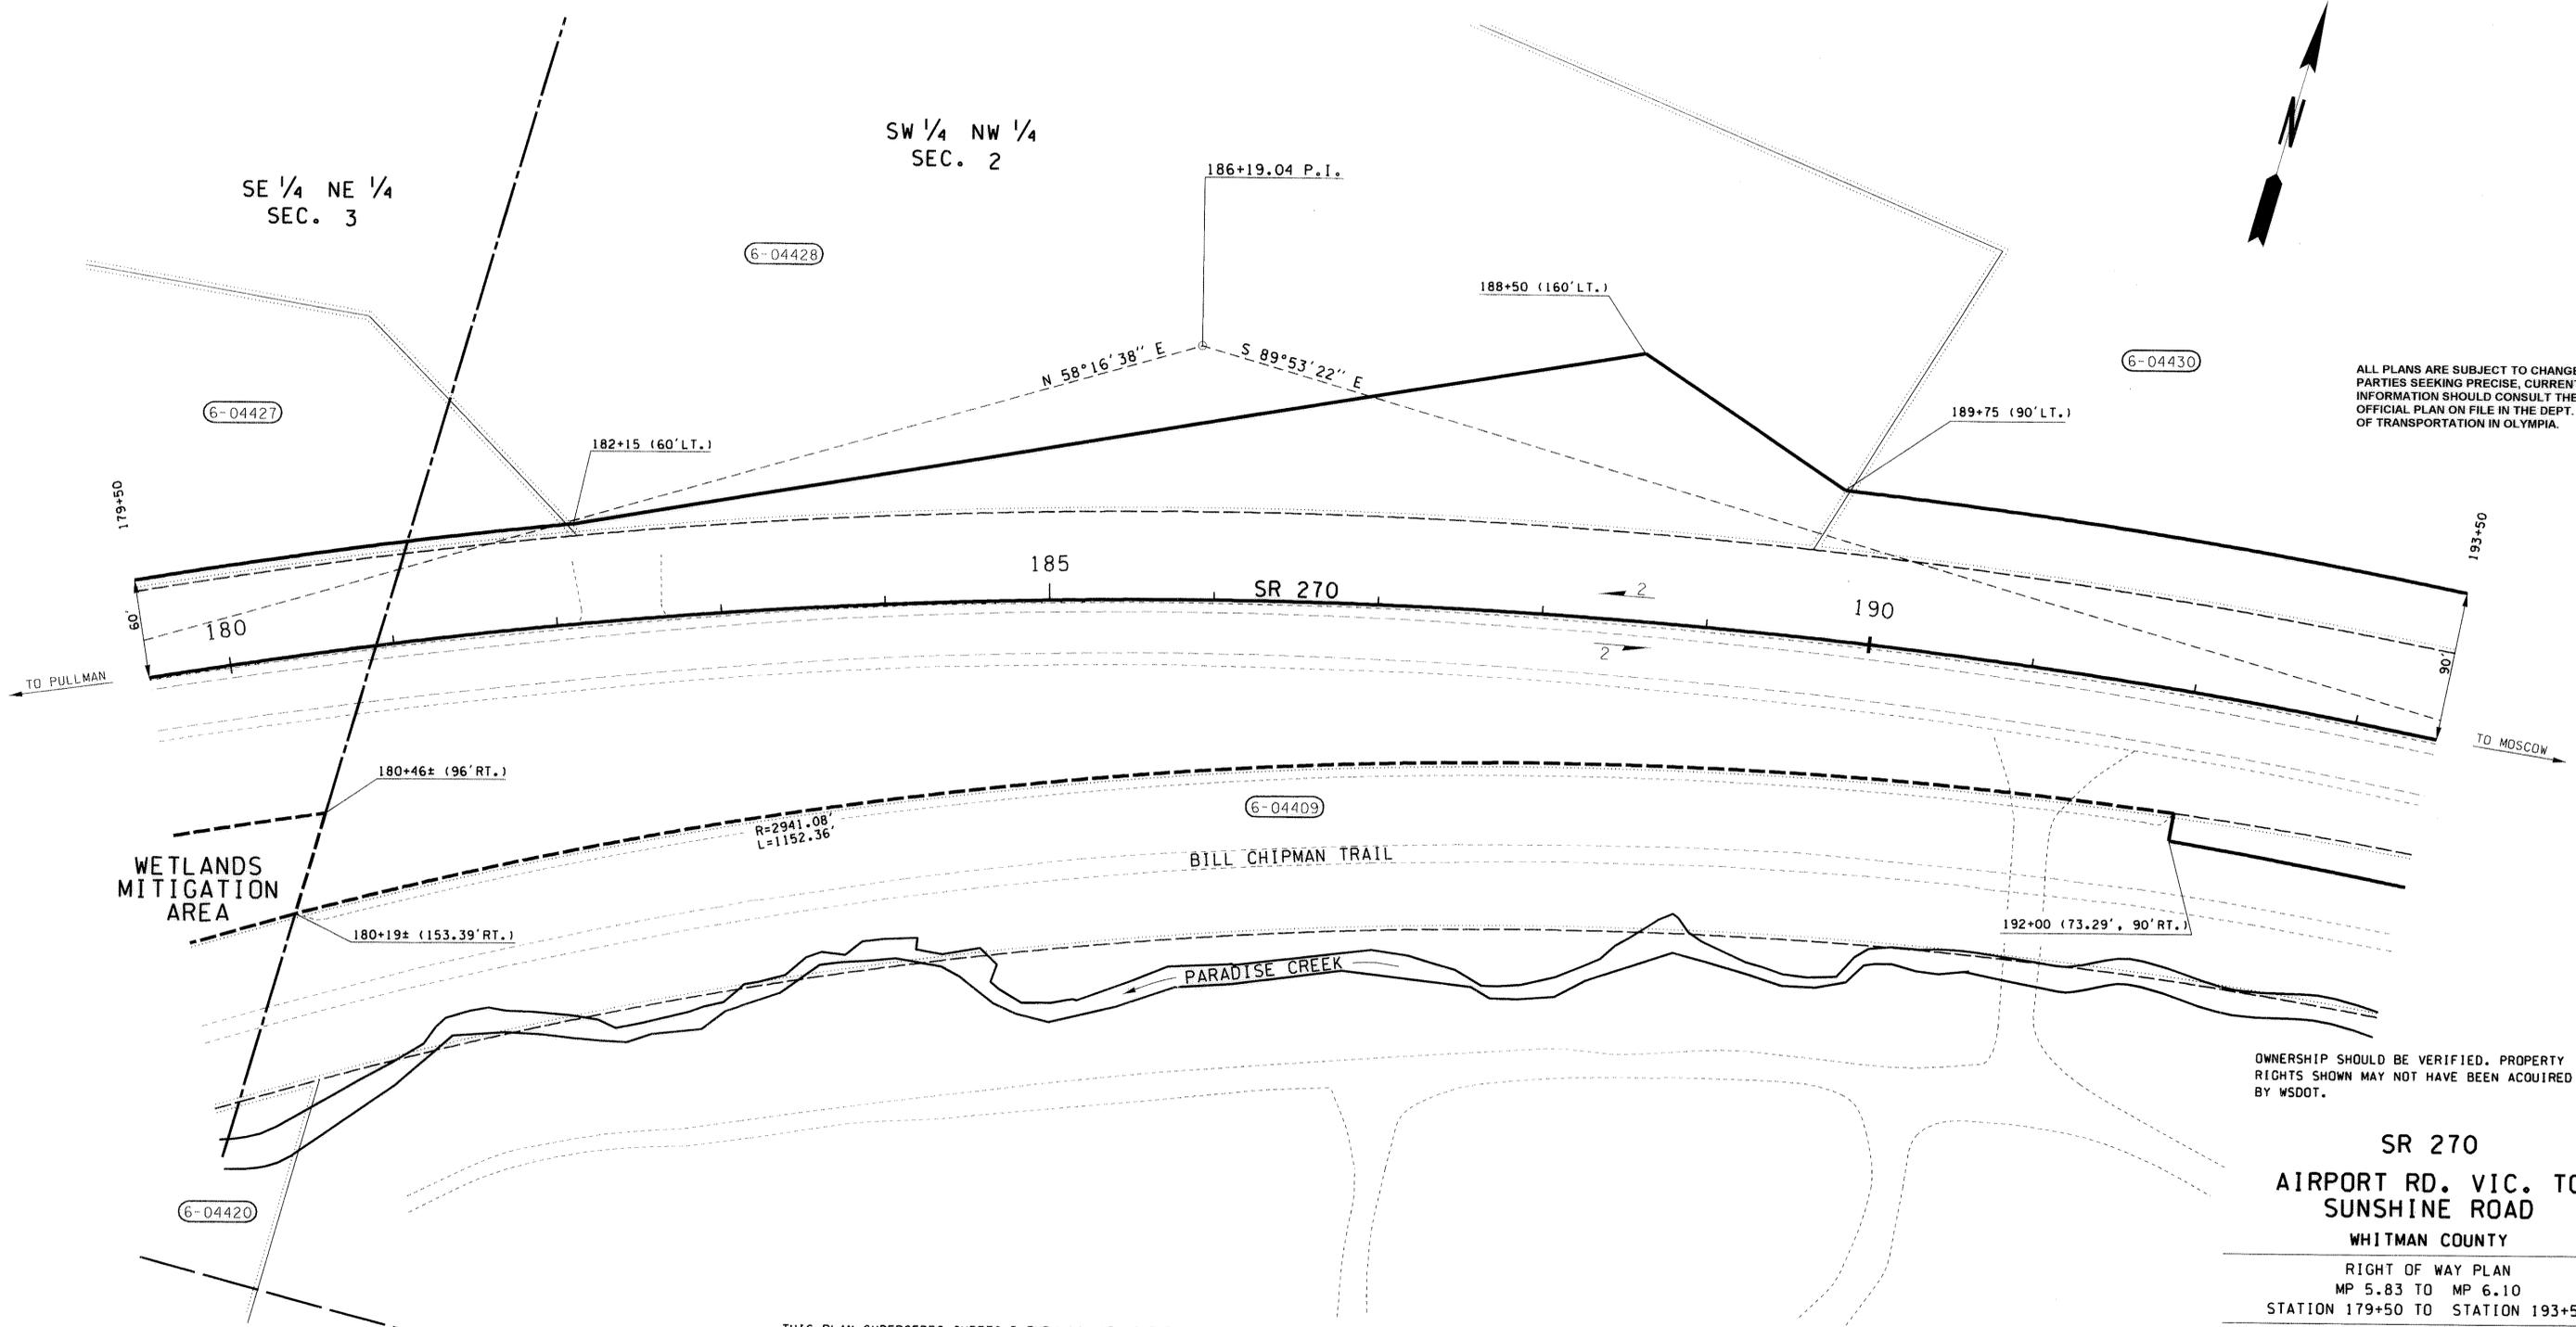

ALL PLANS ARE SUBJECT TO CHANGE. PARTIES SEEKING PRECISE, CURRENT INFORMATION SHOULD CONSULT THE OFFICIAL PLAN ON FILE IN THE DEPT. OF TRANSPORTATION IN OLYMPIA.

OWNERSHIP SHOULD BE VERIFIED. PROPERTY RIGHTS SHOWN MAY NOT HAVE BEEN ACQUIRED BY WSDOT.

SR 270
AIRPORT RD. VIC. TO
SUNSHINE ROAD
 WHITMAN COUNTY
 RIGHT OF WAY PLAN
 MP 5.83 TO MP 6.10
 STATION 179+50 TO STATION 193+50

WASHINGTON STATE DEPARTMENT OF TRANSPORTATION
 OLYMPIA, WASHINGTON



APPROVED AND ADOPTED **OCTOBER 29, 2004**

James R. Wege
 RIGHT OF WAY PLANS ENGINEER

** FOR AREAS SEE SR 270, FOREST WAY TO AIRPORT RD. VIC., SHEET 6 OF 7 SHEETS, APPROVED AND ADOPTED OCTOBER 15, 2004

*** FOR AREAS SEE SR 270, FOREST WAY TO AIRPORT RD. VIC., SHEET 2 OF 7 SHEETS, APPROVED AND ADOPTED OCTOBER 15, 2004

THIS PLAN SUPERSEDES SHEETS 5 THRU 14 AND 16 THRU 18 OF 20 SHEETS OF SR 270, AIRPORT ROAD VIC. TO SUNSHINE ROAD VIC., APPROVED AND ADOPTED FEBRUARY 12, 2004.

LEGEND

ACCESS TO BE PROHIBITED SHOWN THUS

PROPERTY OWNERSHIP NUMBERS

PROPERTY LINES

0 50 100
 SCALE IN FEET


PARCEL NO.	NAME	TOTAL AREA	R/W	LT. REMAINDER RT.	EASM'T
6-04428	SEE SHEET 3				
6-04430	SEE SHEET 3				
6-04427	SEE SHEET 3				
6-04420	JORSTAD, ET AL.	**			
6-04409	WHITMAN COUNTY	***			

OWNERSHIPS

CURVE DATA				
P.I. STATION	DELTA	RADIUS	TANGENT	LENGTH
186+19.04	31°50'00" RT.	3817.50'	1088.64'	2120.99'

T.14N. R.45E. W.M.

THE BASIS OF BEARINGS AND DISTANCES ARE DETERMINED FROM WASHINGTON STATE PLANE COORDINATE SYSTEM SOUTH ZONE (NAD 83/91). THE DISTANCES SHOWN ARE GROUND DISTANCES. FOR SURVEY INFORMATION SEE MONUMENTATION MAP SR 270, FOREST WAY TO IDAHO STATE LINE. ACKNOWLEDGED BY COUNTY ENGINEER 9/21/04.

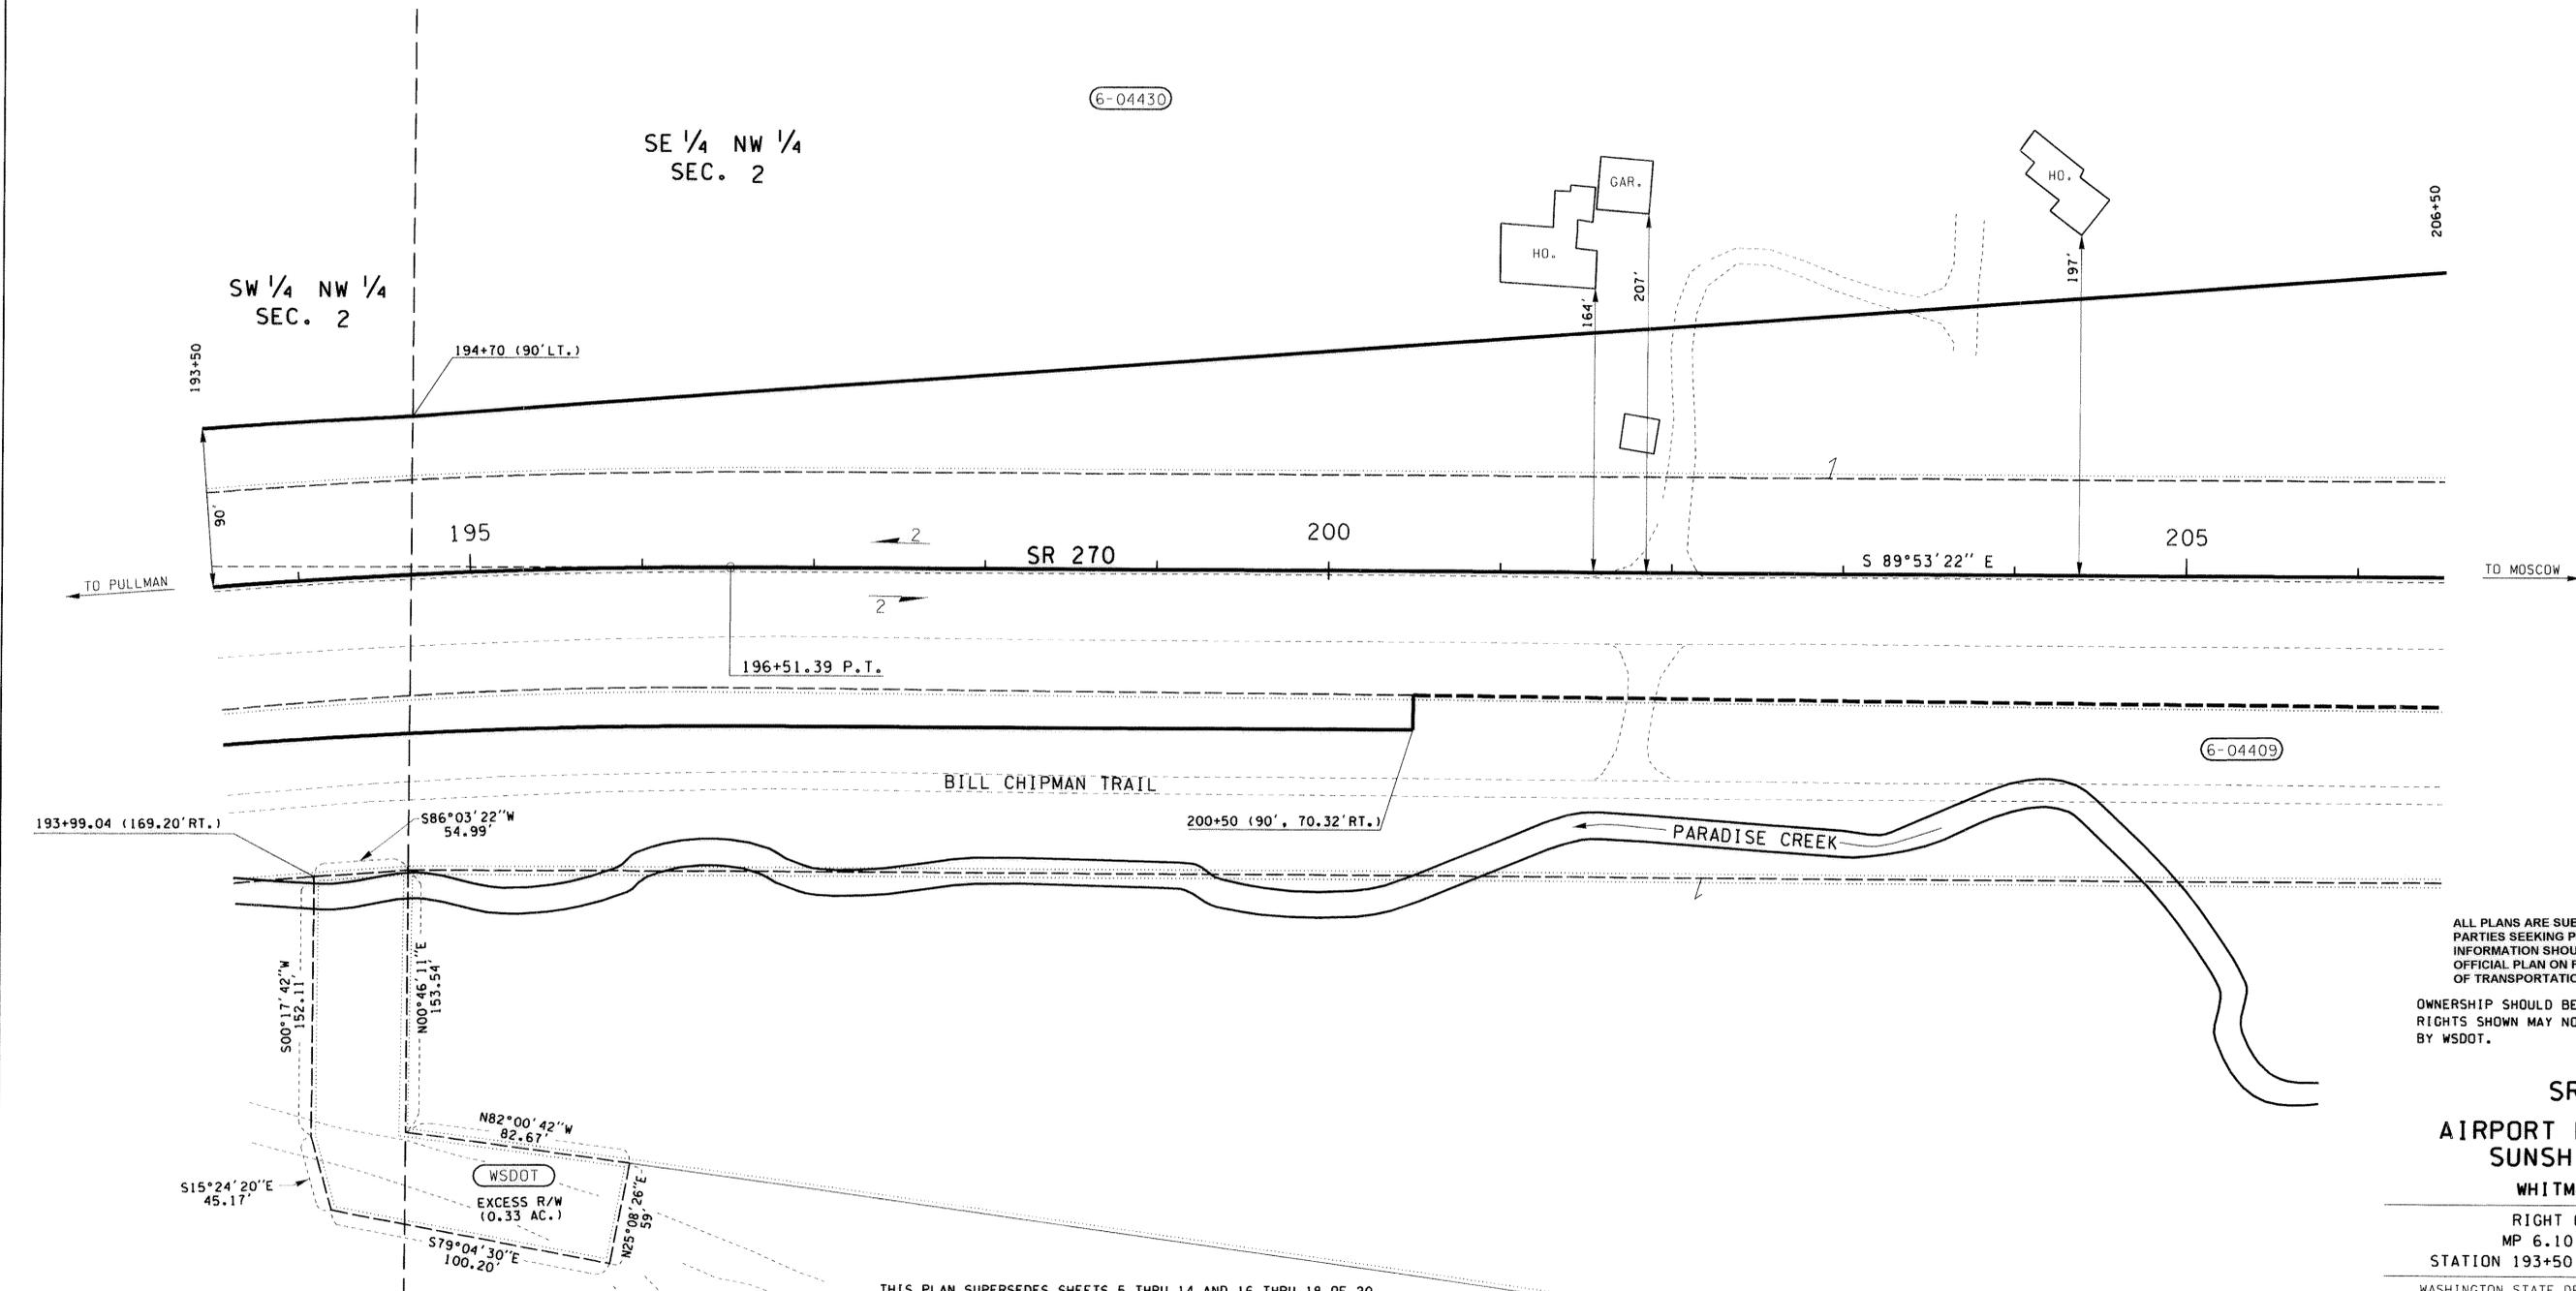

ALL PLANS ARE SUBJECT TO CHANGE. PARTIES SEEKING PRECISE, CURRENT INFORMATION SHOULD CONSULT THE OFFICIAL PLAN ON FILE IN THE DEPT. OF TRANSPORTATION IN OLYMPIA. OWNERSHIP SHOULD BE VERIFIED. PROPERTY RIGHTS SHOWN MAY NOT HAVE BEEN ACQUIRED BY WSDOT.

SR 270
AIRPORT RD. VIC. TO
SUNSHINE ROAD
 WHITMAN COUNTY
 RIGHT OF WAY PLAN
 MP 6.10 TO MP 6.34
 STATION 193+50 TO STATION 206+50
 WASHINGTON STATE DEPARTMENT OF TRANSPORTATION
 OLYMPIA, WASHINGTON



APPROVED AND ADOPTED **OCTOBER 29, 2004**

Jana R. Wege
 PROJECT ENGINEER
 RIGHT OF WAY PLANS ENGINEER

THIS PLAN SUPERSEDES SHEETS 5 THRU 14 AND 16 THRU 18 OF 20 SHEETS OF SR 270, AIRPORT ROAD VIC. TO SUNSHINE ROAD VIC., APPROVED AND ADOPTED FEBRUARY 12, 2004.

LEGEND

ACCESS TO BE PROHIBITED SHOWN THUS

PROPERTY OWNERSHIP NUMBERS

PROPERTY LINES

SCALE IN FEET
 0 50 100

*** FOR AREAS SEE SR 270, FOREST WAY TO AIRPORT RD. VIC., SHEET 2 OF 7 SHEETS, APPROVED AND ADOPTED OCTOBER 15, 2004


PARCEL NO.	NAME	TOTAL AREA	R/W	LT. REMAINDER RT.	EASM T
6-04430	SEE SHEET 3				
6-04409	WHITMAN COUNTY				
OWNERSHIPS					

CURVE DATA				
P.I. STATION	DELTA	RADIUS	TANGENT	LENGTH
213+13.57	19°10'31" LT.	3820.50'	645.34'	1278.61'

T.14N. R.45E. W.M.

THE BASIS OF BEARINGS AND DISTANCES ARE DETERMINED FROM WASHINGTON STATE PLANE COORDINATE SYSTEM SOUTH ZONE (NAD 83/91). THE DISTANCES SHOWN ARE GROUND DISTANCES. FOR SURVEY INFORMATION SEE MONUMENTATION MAP SR 270, FOREST WAY TO IDAHO STATE LINE, ACKNOWLEDGED BY COUNTY ENGINEER 9/21/04.

ALL PLANS ARE SUBJECT TO CHANGE. PARTIES SEEKING PRECISE, CURRENT INFORMATION SHOULD CONSULT THE OFFICIAL PLAN ON FILE IN THE DEPT. OF TRANSPORTATION IN OLYMPIA.

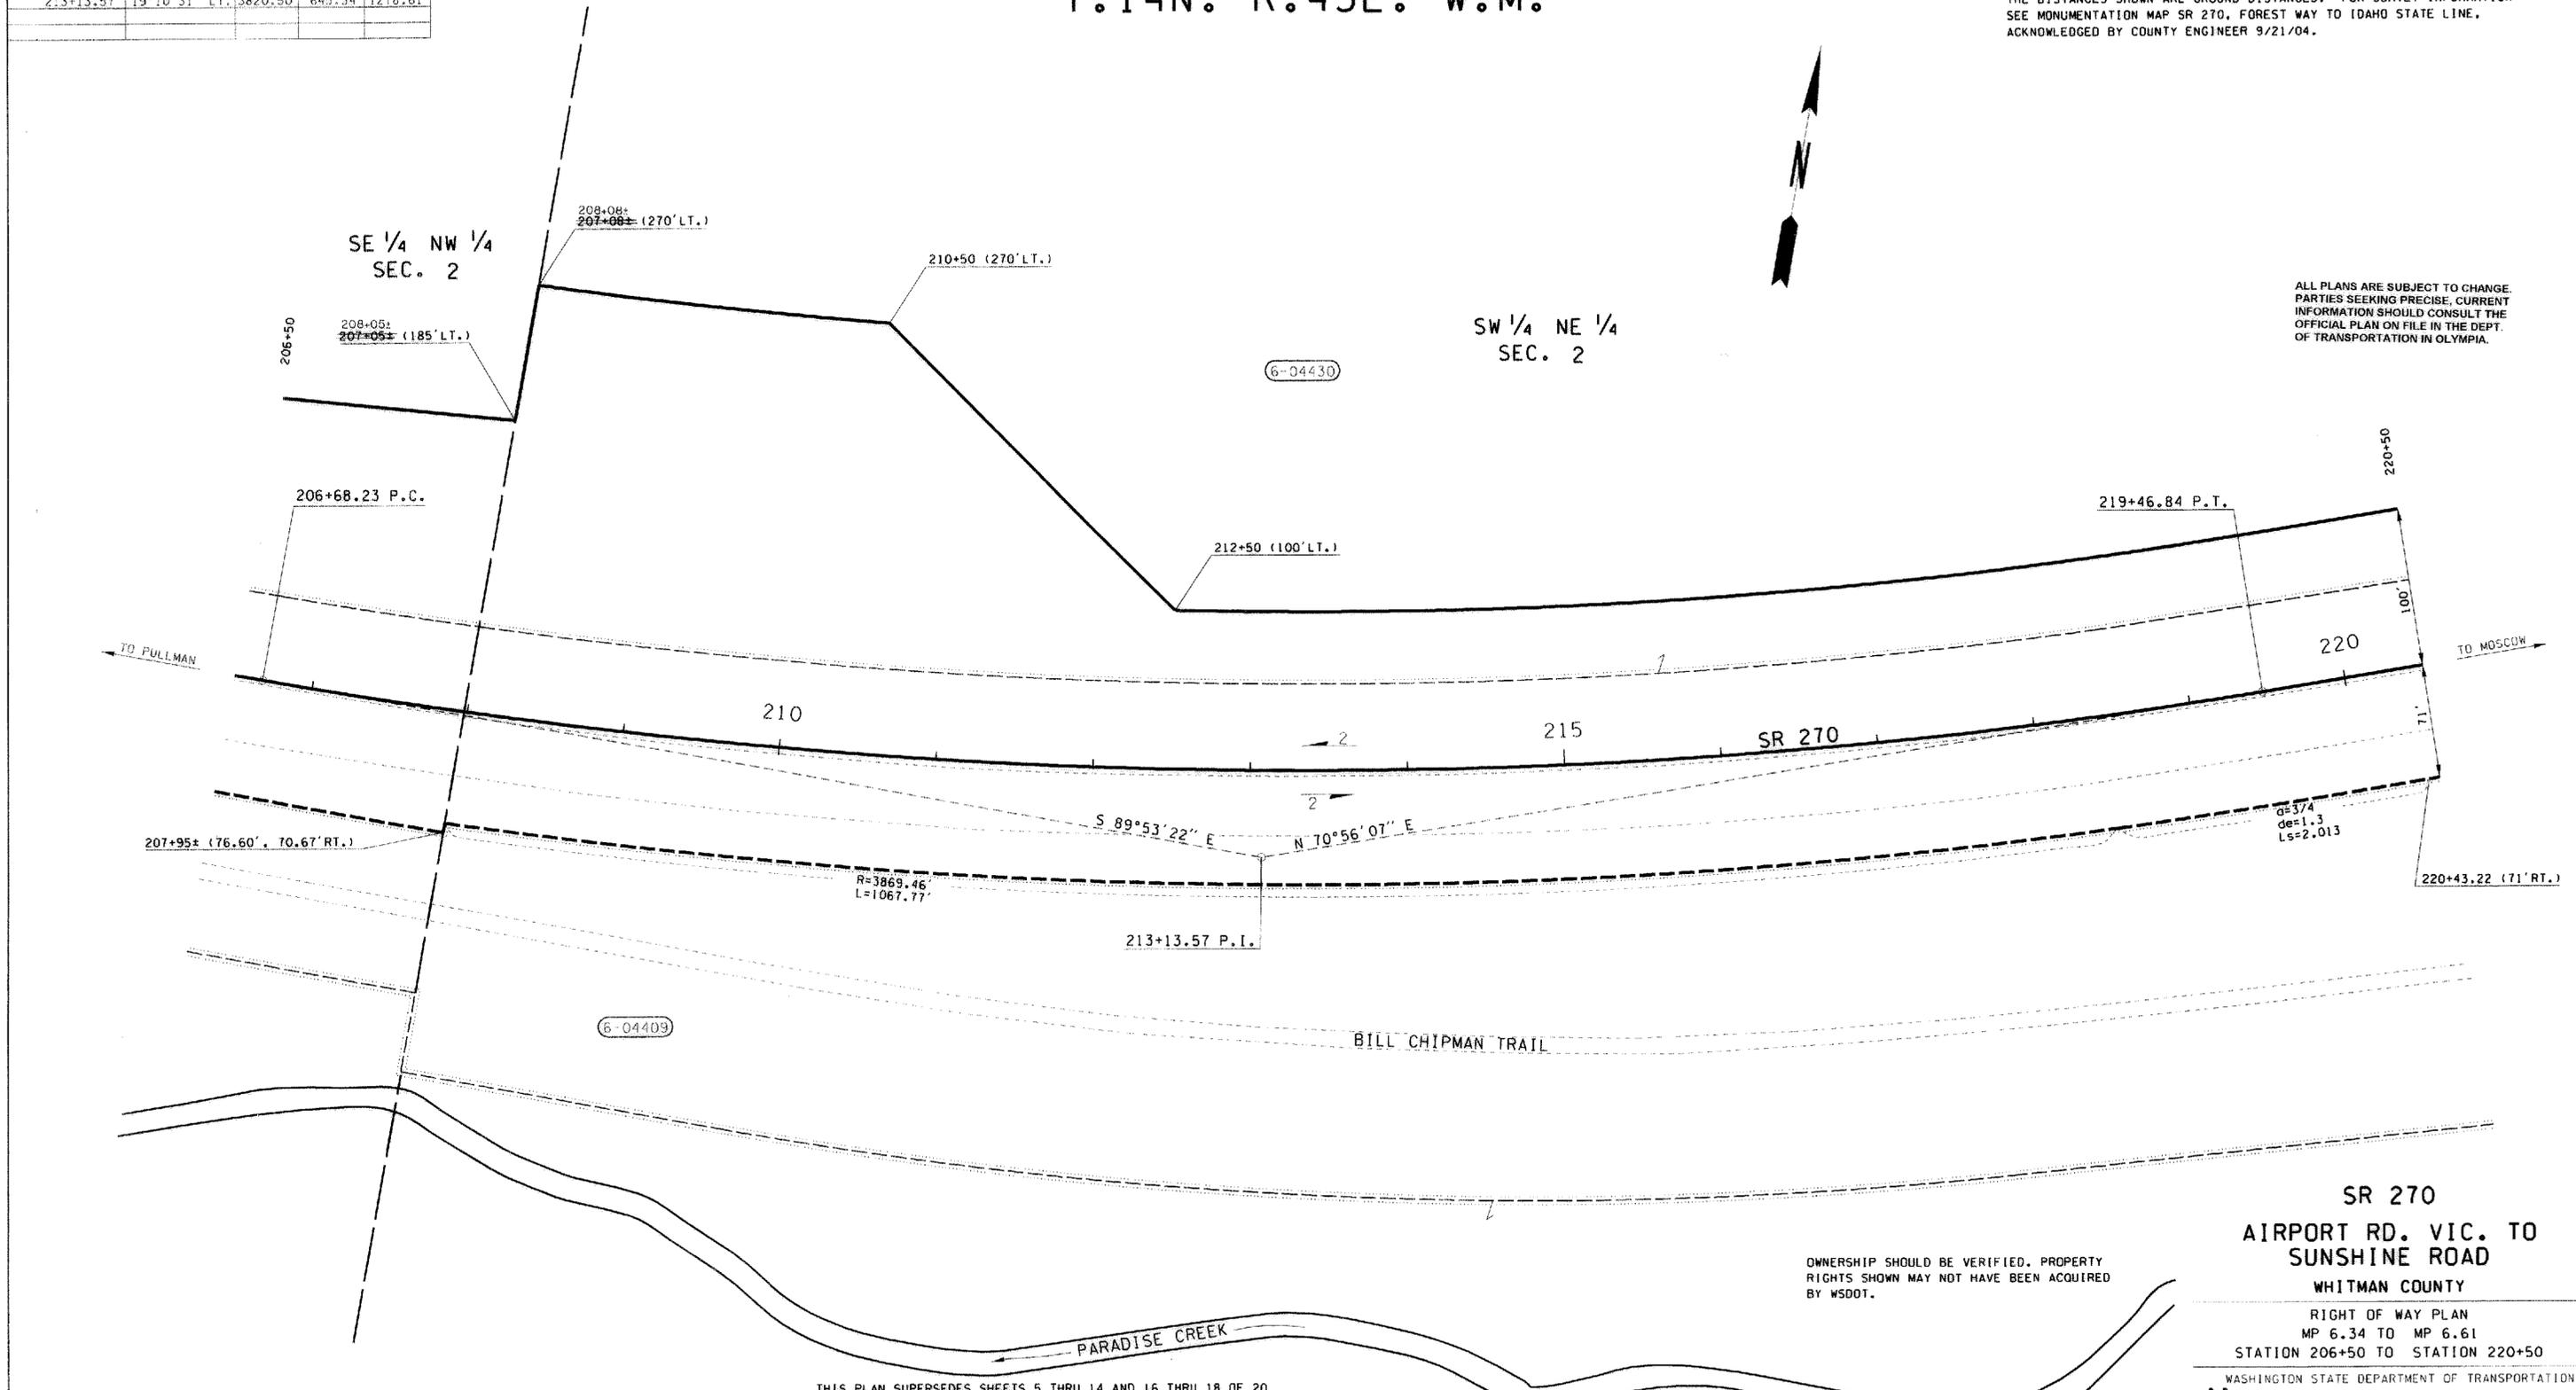

*** FOR AREAS SEE SR 270, FOREST WAY TO AIRPORT RD. VIC., SHEET 2 OF 7 SHEETS, APPROVED AND ADOPTED OCTOBER 15, 2004

THIS PLAN SUPERSEDES SHEETS 5 THRU 14 AND 16 THRU 18 OF 20 SHEETS OF SR 270, AIRPORT ROAD VIC. TO SUNSHINE ROAD VIC., APPROVED AND ADOPTED FEBRUARY 12, 2004.

OWNERSHIP SHOULD BE VERIFIED. PROPERTY RIGHTS SHOWN MAY NOT HAVE BEEN ACQUIRED BY WSDOT.

SR 270
AIRPORT RD. VIC. TO
SUNSHINE ROAD
WHITMAN COUNTY

RIGHT OF WAY PLAN
MP 6.34 TO MP 6.61
STATION 206+50 TO STATION 220+50
WASHINGTON STATE DEPARTMENT OF TRANSPORTATION
OLYMPIA, WASHINGTON



APPROVED AND ADOPTED OCTOBER 29, 2004

James R. Wege
RIGHT OF WAY PLANS ENGINEER

PARCEL NO.	NAME	TOTAL AREA	R/W	LT. REMAINDER RT.	EASM'T
6-04430	SEE SHEET 3				
6-04409	WHITMAN COUNTY				

OWNERSHIPS

LEGEND

ACCESS TO BE PROHIBITED SHOWN THUS

PROPERTY OWNERSHIP NUMBERS

PROPERTY LINES

SCALE IN FEET
0 50 100

Letter	Date	Revised Sta.	Reference	Approval	Revision Description
Letter 12-16-04	12-30-04	Revised Sta. 208+05± LT. and Sta. 208+08± LT.	Reference	Approval	

T.14N. R.45E. W.M.

THE BASIS OF BEARINGS AND DISTANCES ARE DETERMINED FROM WASHINGTON STATE PLANE COORDINATE SYSTEM SOUTH ZONE (NAD 83/91). THE DISTANCES SHOWN ARE GROUND DISTANCES. FOR SURVEY INFORMATION SEE MONUMENTATION MAP SR 270, FOREST WAY TO IDAHO STATE LINE. ACKNOWLEDGED BY COUNTY ENGINEER 9/21/04.



SW 1/4 NE 1/4 SEC. 2

GOV'T LOT 1 SEC. 2

6-04433


6-04430

6-04431

LIMITED ACCESS ACQUIRED ON LEFT STA. 226+07± TO STA. 230+72± BY WARRANTY DEED RECORDED ON 06/07/2004.

6-04435

ALL PLANS ARE SUBJECT TO CHANGE. PARTIES SEEKING PRECISE, CURRENT INFORMATION SHOULD CONSULT THE OFFICIAL PLAN ON FILE IN THE DEPT. OF TRANSPORTATION IN OLYMPIA.

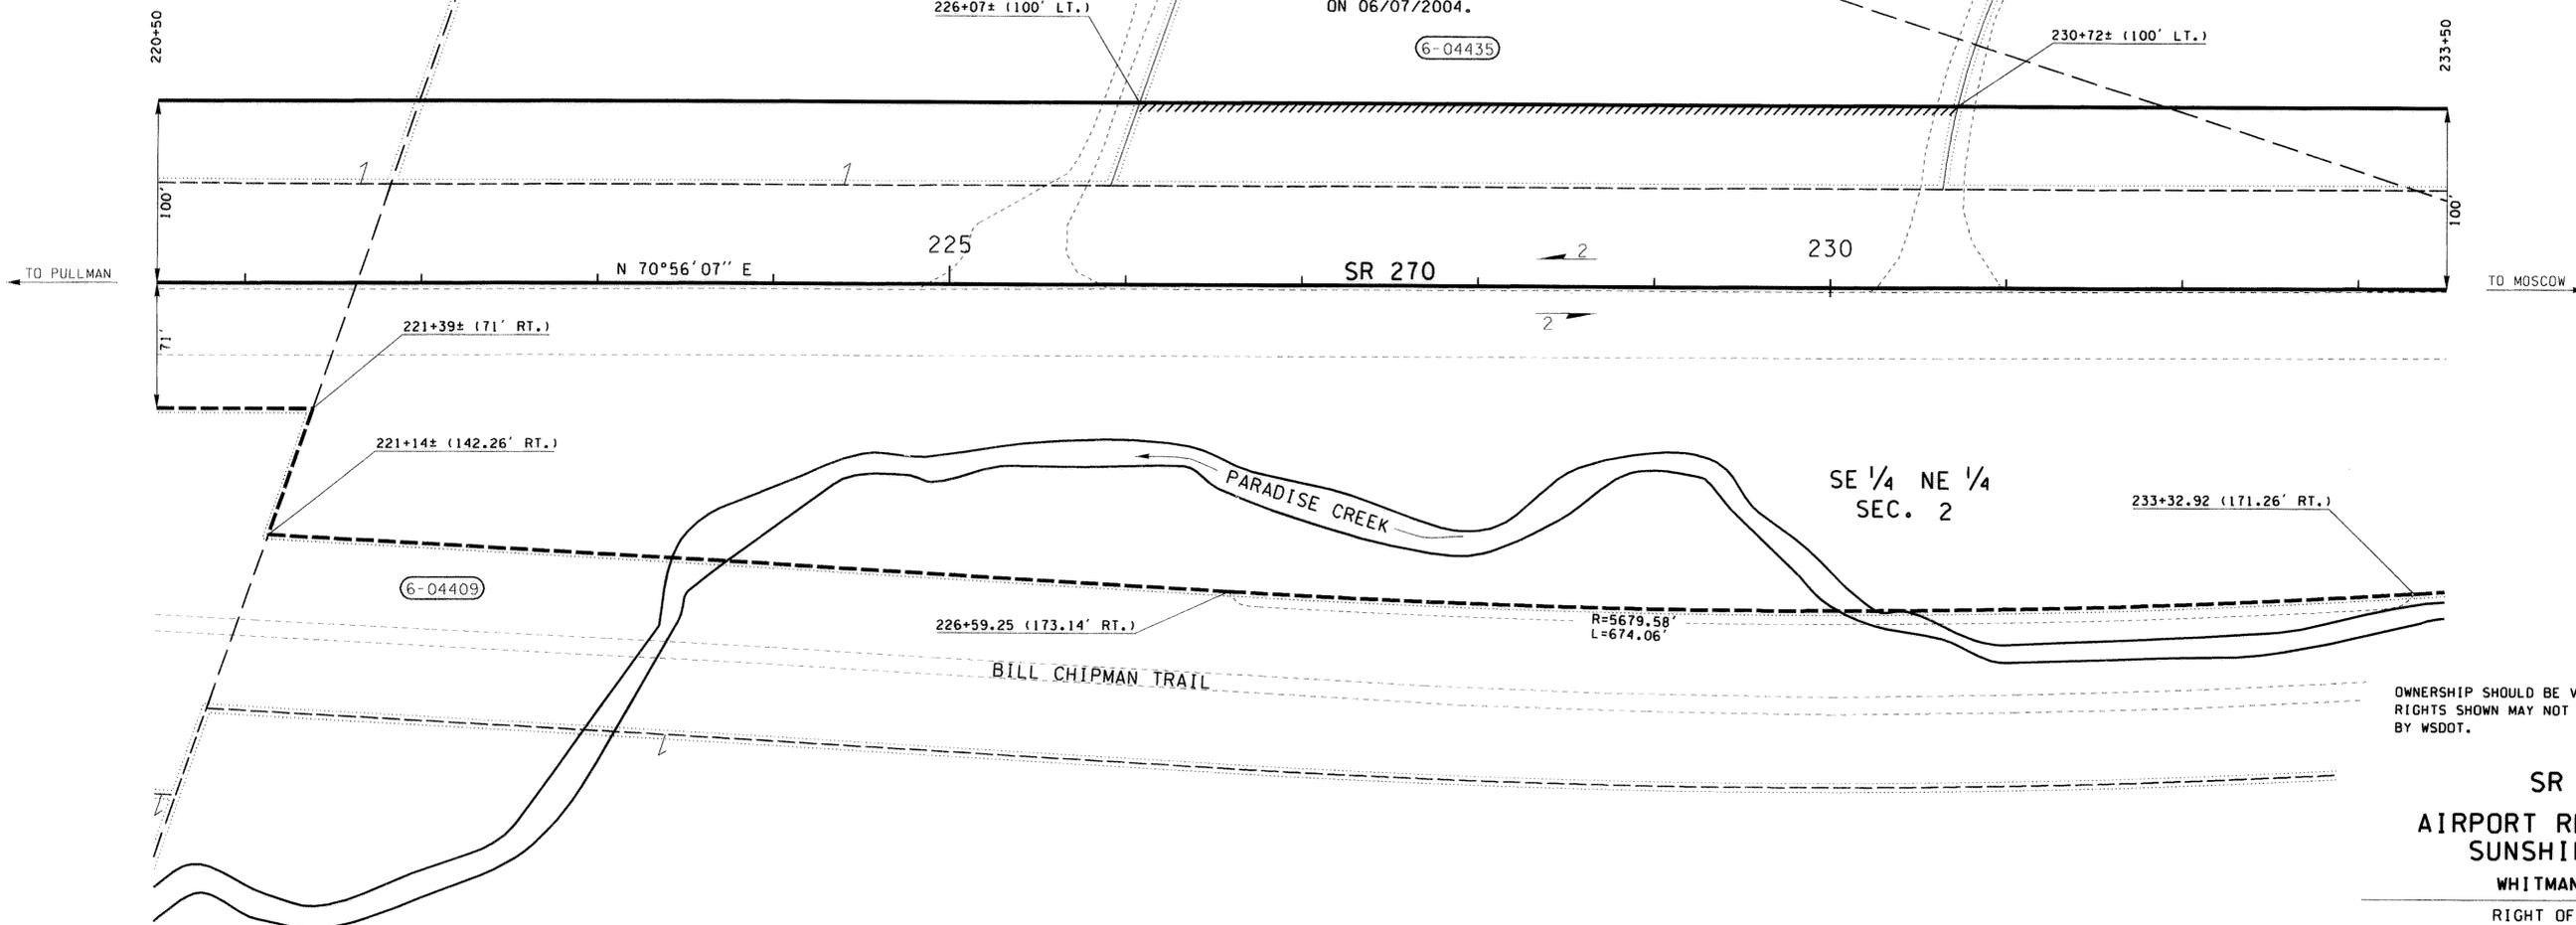

OWNERSHIP SHOULD BE VERIFIED. PROPERTY RIGHTS SHOWN MAY NOT HAVE BEEN ACQUIRED BY WSDOT.

SR 270
AIRPORT RD. VIC. TO
SUNSHINE ROAD
WHITMAN COUNTY

RIGHT OF WAY PLAN
MP 6.61 TO MP 6.85
STATION 220+50 TO STATION 233+50

WASHINGTON STATE DEPARTMENT OF TRANSPORTATION
OLYMPIA, WASHINGTON



APPROVED AND ADOPTED **OCTOBER 29, 2004**

James R. Wege
PROJECT ENGINEER
RIGHT OF WAY PLANS ENGINEER

THIS PLAN SUPERSEDES SHEETS 5 THRU 14 AND 16 THRU 18 OF 20 SHEETS OF SR 270, AIRPORT ROAD VIC. TO SUNSHINE ROAD VIC., APPROVED AND ADOPTED FEBRUARY 12, 2004.

*** FOR AREAS SEE SR 270, FOREST WAY TO AIRPORT RD. VIC., SHEET 2 OF 7 SHEETS, APPROVED AND ADOPTED OCTOBER 15, 2004

PARCEL NO.	NAME	TOTAL AREA	R/W	LT. REMAINDER RT.	EASM'T
6-04435	WSDOT	1.60 AC.		0.49 AC.	1.11 AC.
6-04433	CKG INVESTMENTS GROUP	4.79 AC.		0.56 AC.	4.23 AC.
6-04431	SIG JORSTAD	219.02 AC.		0.43 AC.	192.50 AC.
6-04430	SEE SHEET 3				26.09 AC.
6-04409	WHITMAN COUNTY	***			
		OWNERSHIPS			

LEGEND

ACCESS TO BE PROHIBITED SHOWN THUS


PROPERTY OWNERSHIP NUMBERS

PROPERTY LINES

0 50 100
SCALE IN FEET

T.14N. R.45E. W.M.

THE BASIS OF BEARINGS AND DISTANCES ARE DETERMINED FROM WASHINGTON STATE PLANE COORDINATE SYSTEM SOUTH ZONE (NAD 83/91). THE DISTANCES SHOWN ARE GROUND DISTANCES. FOR SURVEY INFORMATION SEE MONUMENTATION MAP SR 270, FOREST WAY TO IDAHO STATE LINE, ACKNOWLEDGED BY COUNTY ENGINEER 9/21/04.

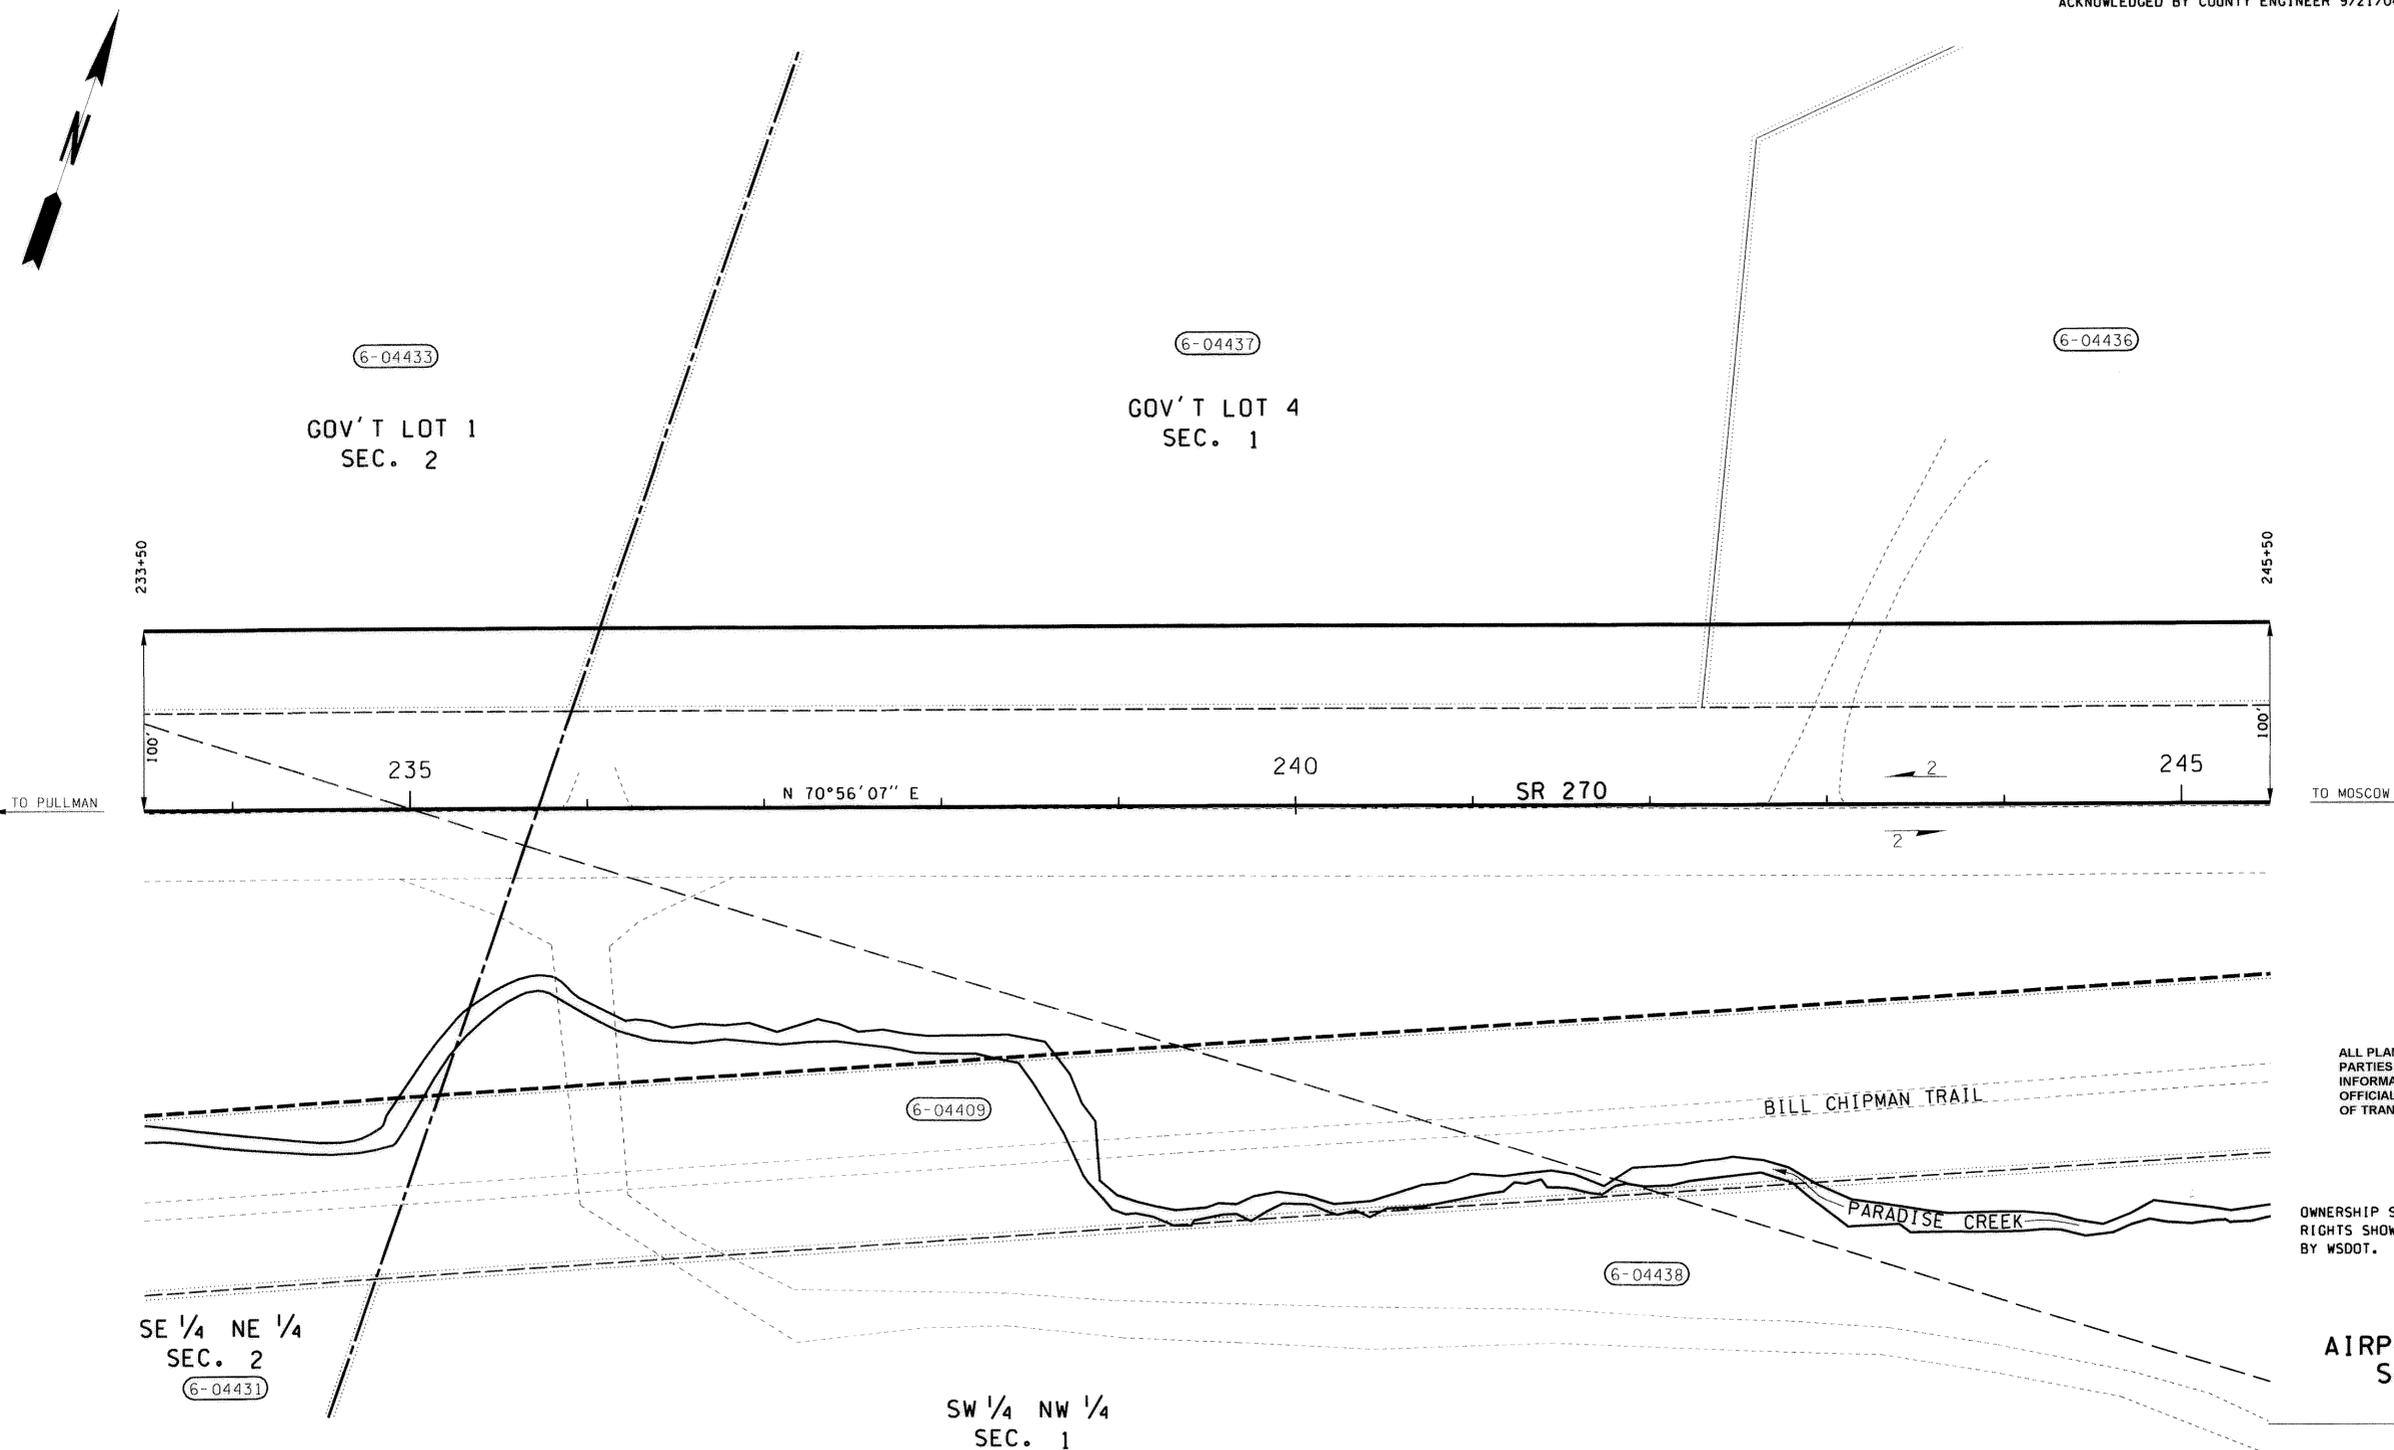

ALL PLANS ARE SUBJECT TO CHANGE. PARTIES SEEKING PRECISE, CURRENT INFORMATION SHOULD CONSULT THE OFFICIAL PLAN ON FILE IN THE DEPT. OF TRANSPORTATION IN OLYMPIA.

OWNERSHIP SHOULD BE VERIFIED. PROPERTY RIGHTS SHOWN MAY NOT HAVE BEEN ACQUIRED BY WSDOT.

SR 270
AIRPORT RD. VIC. TO
SUNSHINE ROAD
 WHITMAN COUNTY
 RIGHT OF WAY PLAN
 MP 6.85 TO MP 7.08
 STATION 233+50 TO STATION 245+50

WASHINGTON STATE DEPARTMENT OF TRANSPORTATION
 OLYMPIA, WASHINGTON



APPROVED AND ADOPTED **OCTOBER 29, 2004**

James R. Wege
 RIGHT OF WAY PLANS ENGINEER

* INCLUDES AREAS SHOWN ON SR 270, SUNSHINE ROAD TO IDAHO STATE LINE, SHEET 2 OF 13 SHEETS, APPROVED AND ADOPTED SEPTEMBER 23, 2004.
 *** FOR AREAS SEE SR 270, FOREST WAY TO AIRPORT RD. VIC., SHEET 2 OF 7 SHEETS, APPROVED AND ADOPTED OCTOBER 15, 2004
 ● INCLUDES 1.15 ACRES FOR WETLANDS MITIGATION AREA

THIS PLAN SUPERSEDES SHEETS 5 THRU 14 AND 16 THRU 18 OF 20 SHEETS OF SR 270, AIRPORT ROAD VIC. TO SUNSHINE ROAD VIC., APPROVED AND ADOPTED FEBRUARY 12, 2004.

LEGEND

ACCESS TO BE PROHIBITED SHOWN THUS

PROPERTY OWNERSHIP NUMBERS

PROPERTY LINES

0 50 100
 SCALE IN FEET

PARCEL NO.	NAME	TOTAL AREA	R/W	LT. REMAINDER RT.	EASM'T
6-04438	AITLEY PROPERTY, LLC	35.40 AC.	● 1.15 AC.	34.25 AC.	
6-04437	B.G. JORSTAD FAMILY FARMS	74.60 AC.	* 2.76 AC.	71.84 AC.	
6-04436	JORSTAD FAMILY FARMS (KOPF)	3.95 AC.	0.38 AC.	3.57 AC.	
6-04433	SEE SHEET 7				
6-04431	SEE SHEET 7				
6-04409	WHITMAN COUNTY	***			


OWNERSHIPS

CURVE DATA				
P.I. STATION	DELTA	RADIUS	TANGENT	LENGTH
251+28.89	10°27'57" LT.	5731.50'	524.93'	1046.93'

T.14N. R.45E. W.M.

THE BASIS OF BEARINGS AND DISTANCES ARE DETERMINED FROM WASHINGTON STATE PLANE COORDINATE SYSTEM SOUTH ZONE (NAD 83/91). THE DISTANCES SHOWN ARE GROUND DISTANCES. FOR SURVEY INFORMATION SEE MONUMENTATION MAP SR 270, FOREST WAY TO IDAHO STATE LINE, ACKNOWLEDGED BY COUNTY ENGINEER 9/21/04.

FOR RIGHT OF WAY EASTERLY, SEE SR 270, SUNSHINE ROAD TO IDAHO STATE LINE, SHEET 2 OF 13 SHEETS, APPROVED AND ADOPTED SEPTEMBER 24, 2004.

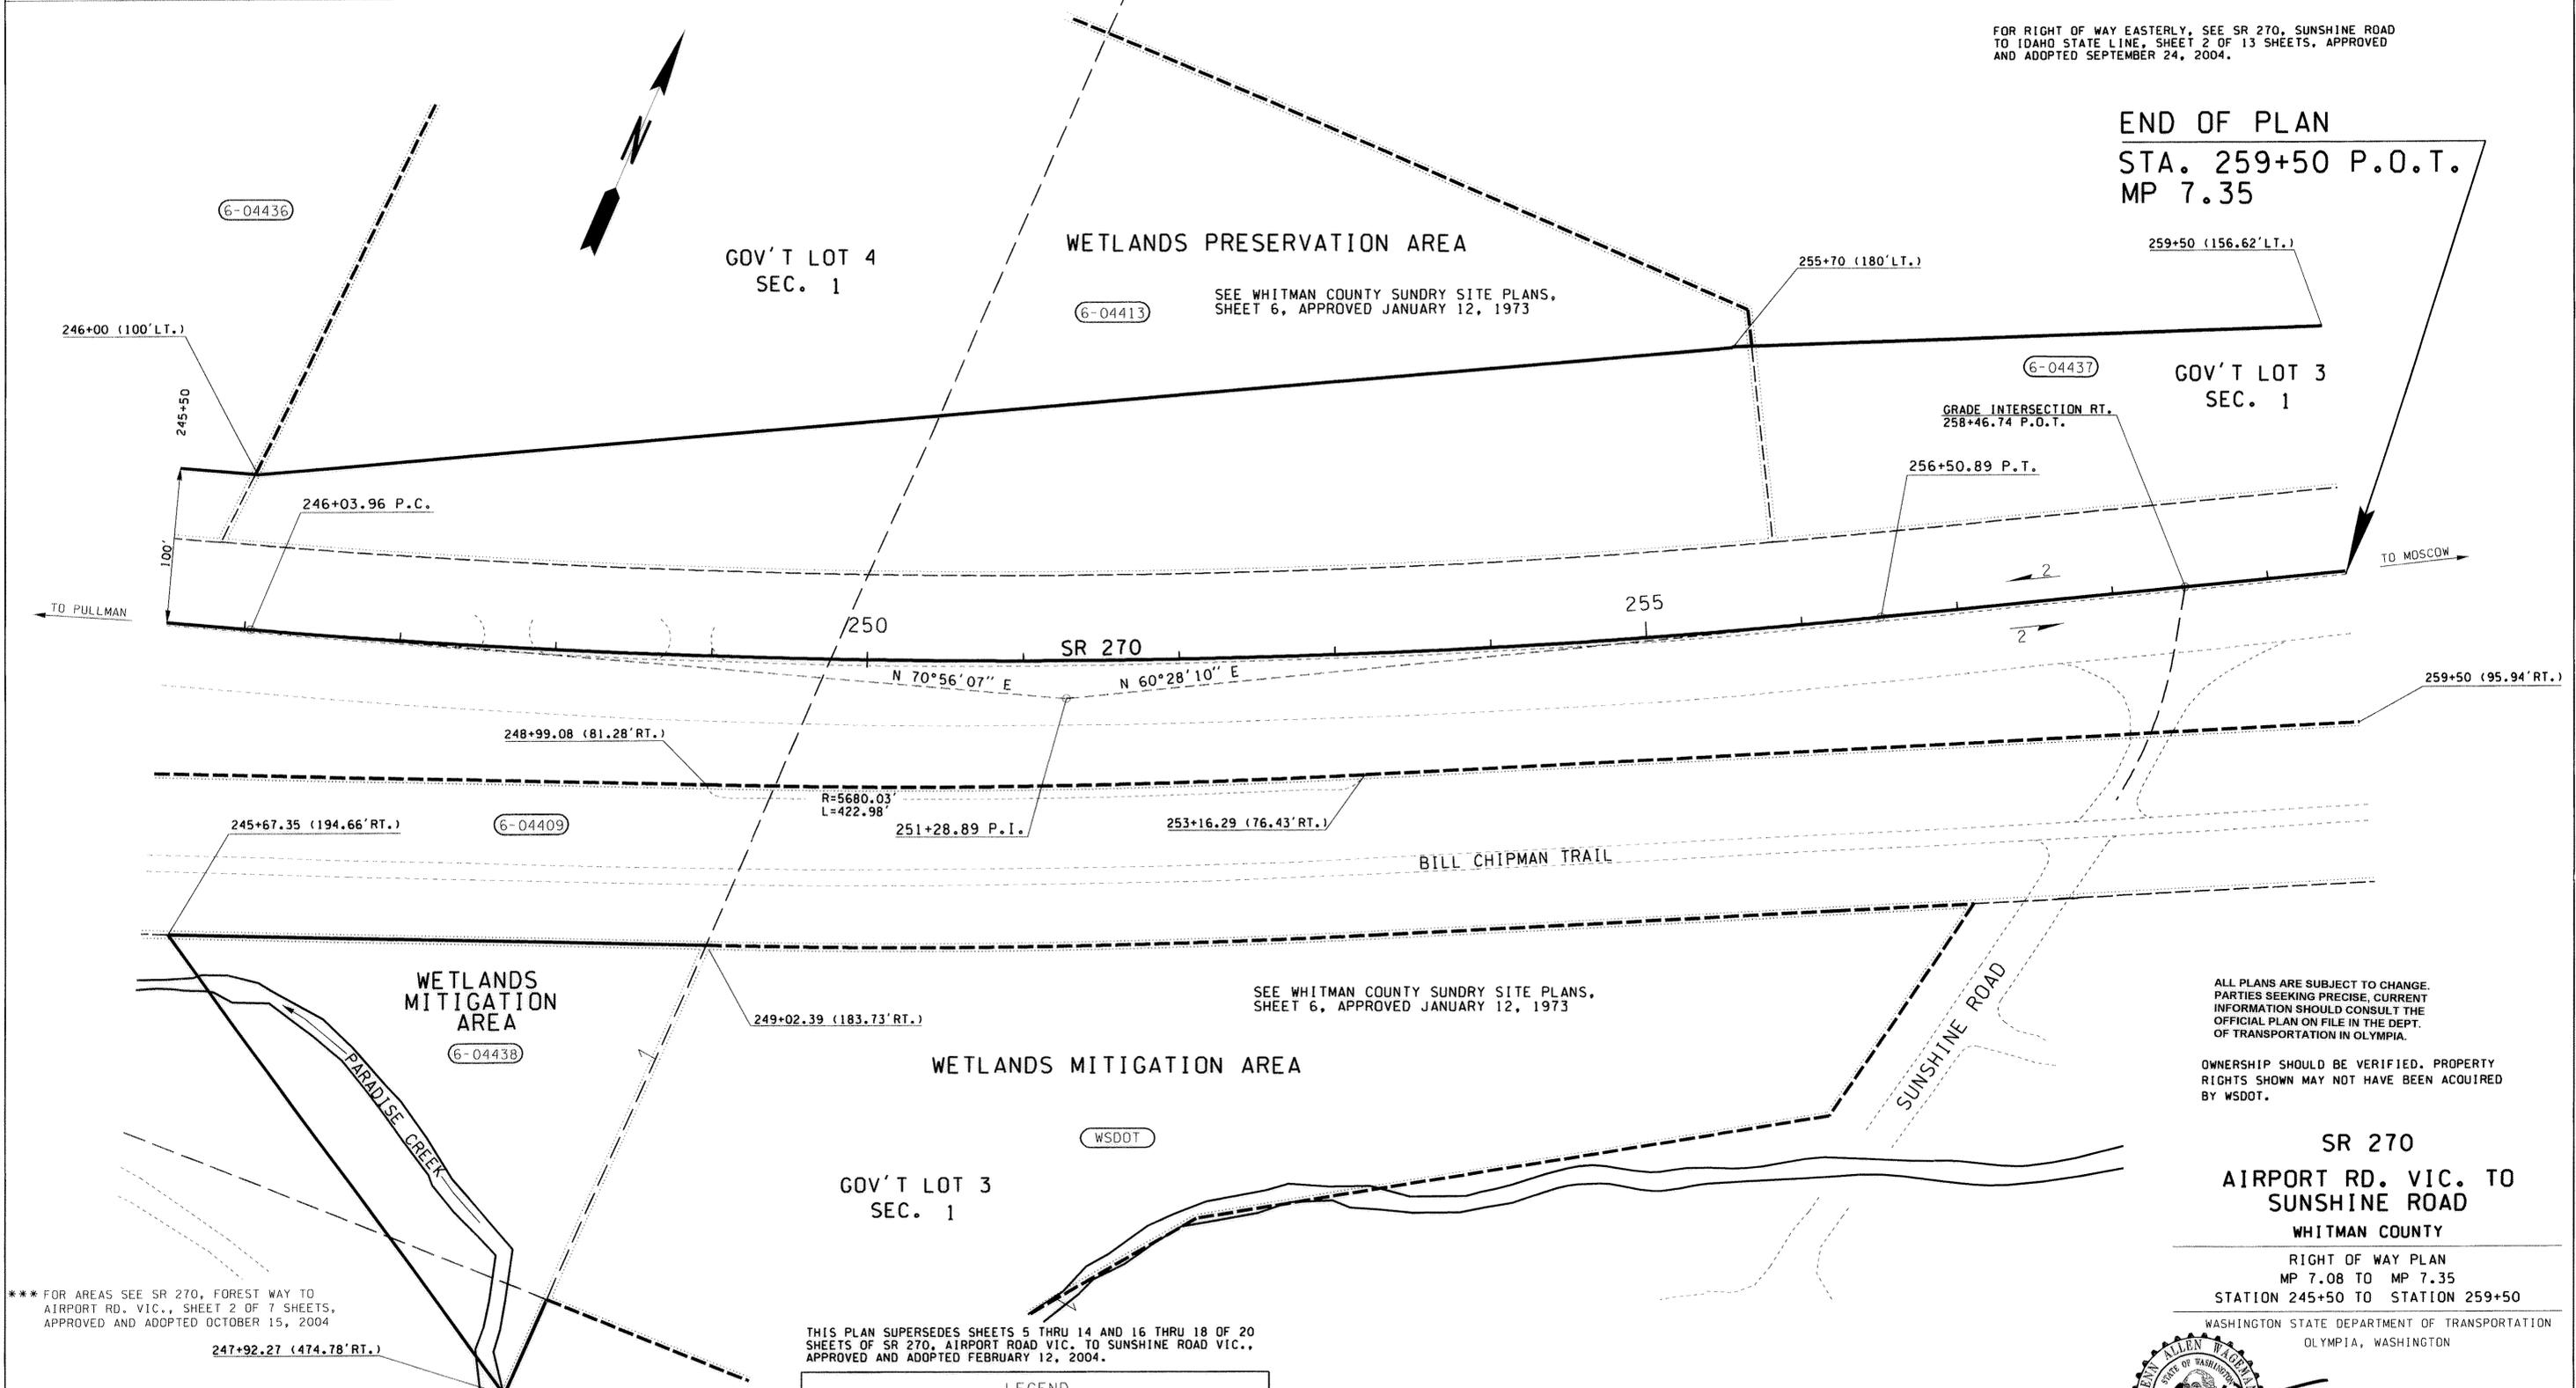

END OF PLAN
STA. 259+50 P.O.T.
MP 7.35

ALL PLANS ARE SUBJECT TO CHANGE. PARTIES SEEKING PRECISE, CURRENT INFORMATION SHOULD CONSULT THE OFFICIAL PLAN ON FILE IN THE DEPT. OF TRANSPORTATION IN OLYMPIA.

OWNERSHIP SHOULD BE VERIFIED. PROPERTY RIGHTS SHOWN MAY NOT HAVE BEEN ACQUIRED BY WSDOT.

SR 270
AIRPORT RD. VIC. TO
SUNSHINE ROAD
WHITMAN COUNTY

RIGHT OF WAY PLAN
MP 7.08 TO MP 7.35
STATION 245+50 TO STATION 259+50

WASHINGTON STATE DEPARTMENT OF TRANSPORTATION
OLYMPIA, WASHINGTON



APPROVED AND ADOPTED **OCTOBER 29, 2004**

James P. Wege
PROJECT ENGINEER RIGHT OF WAY PLANS ENGINEER

*** FOR AREAS SEE SR 270, FOREST WAY TO AIRPORT RD. VIC., SHEET 2 OF 7 SHEETS, APPROVED AND ADOPTED OCTOBER 15, 2004

THIS PLAN SUPERSEDES SHEETS 5 THRU 14 AND 16 THRU 18 OF 20 SHEETS OF SR 270, AIRPORT ROAD VIC. TO SUNSHINE ROAD VIC., APPROVED AND ADOPTED FEBRUARY 12, 2004.

PARCEL NO.	NAME	TOTAL AREA	R/W	LT. REMAINDER RT.	EASM'T
6-04413	WSDOT	6.86 AC.	2.23 AC.	4.63 AC.	
6-04438	SEE SHEET 8				
6-04437	SEE SHEET 8				
6-04436	SEE SHEET 8				
6-04409	WHITMAN COUNTY	***			

OWNERSHIPS

LEGEND

ACCESS TO BE PROHIBITED SHOWN THUS

PROPERTY OWNERSHIP NUMBERS

PROPERTY LINES

0 50 100
SCALE IN FEET