

SR 520 Bridge Replacement and HOV Program




Medina to SR 202: Eastside Transit and HOV Project

July 2012


Wall Locations and Heights - Cross Sections

Section (B): Fairweather Basin vicinity

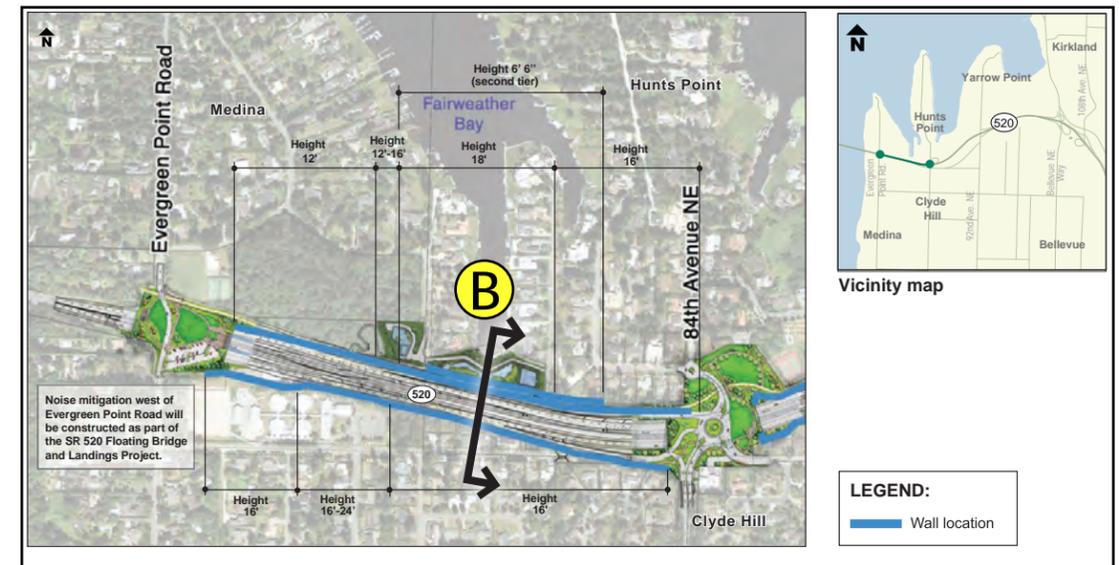

Key Map

Not to Scale

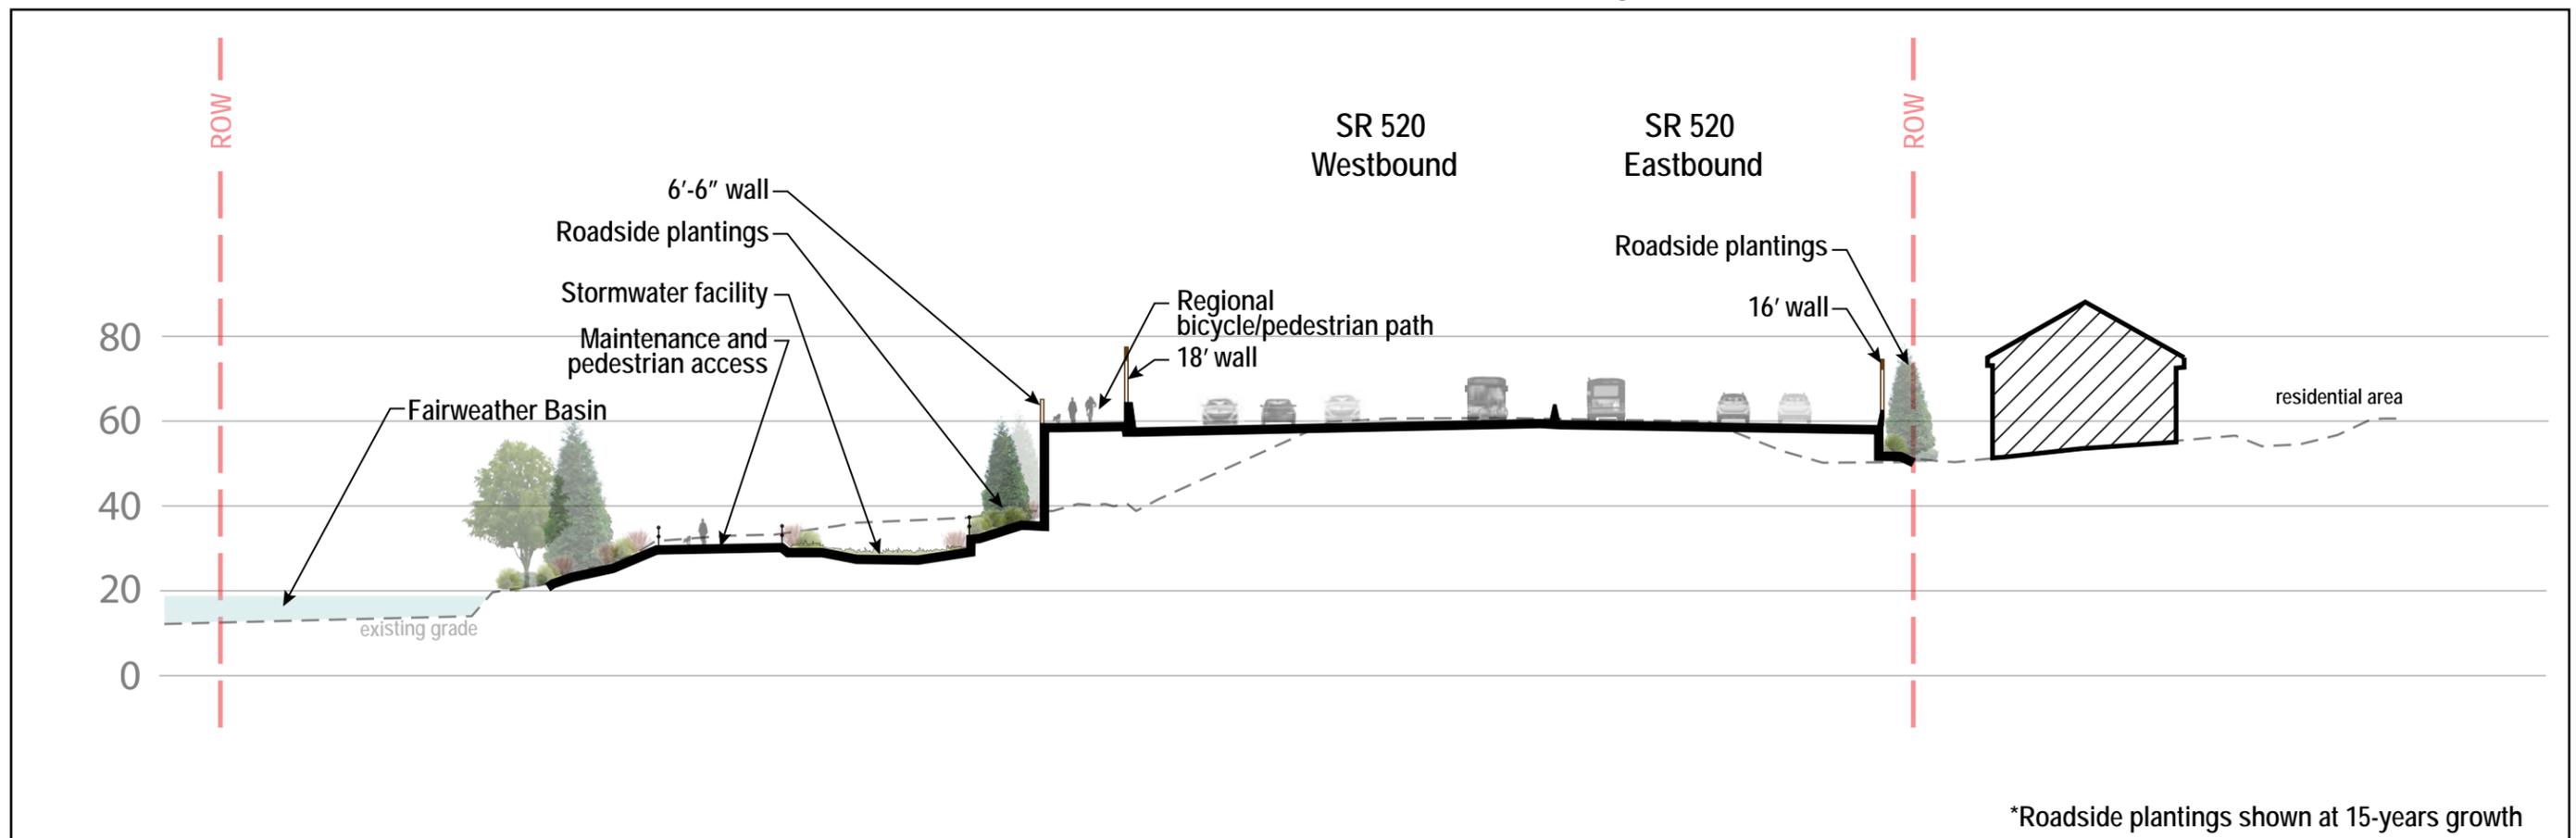

Section (B) Looking East

