


I-5 CHAMBER WAY BRIDGE

Emergency Repair & Replacement

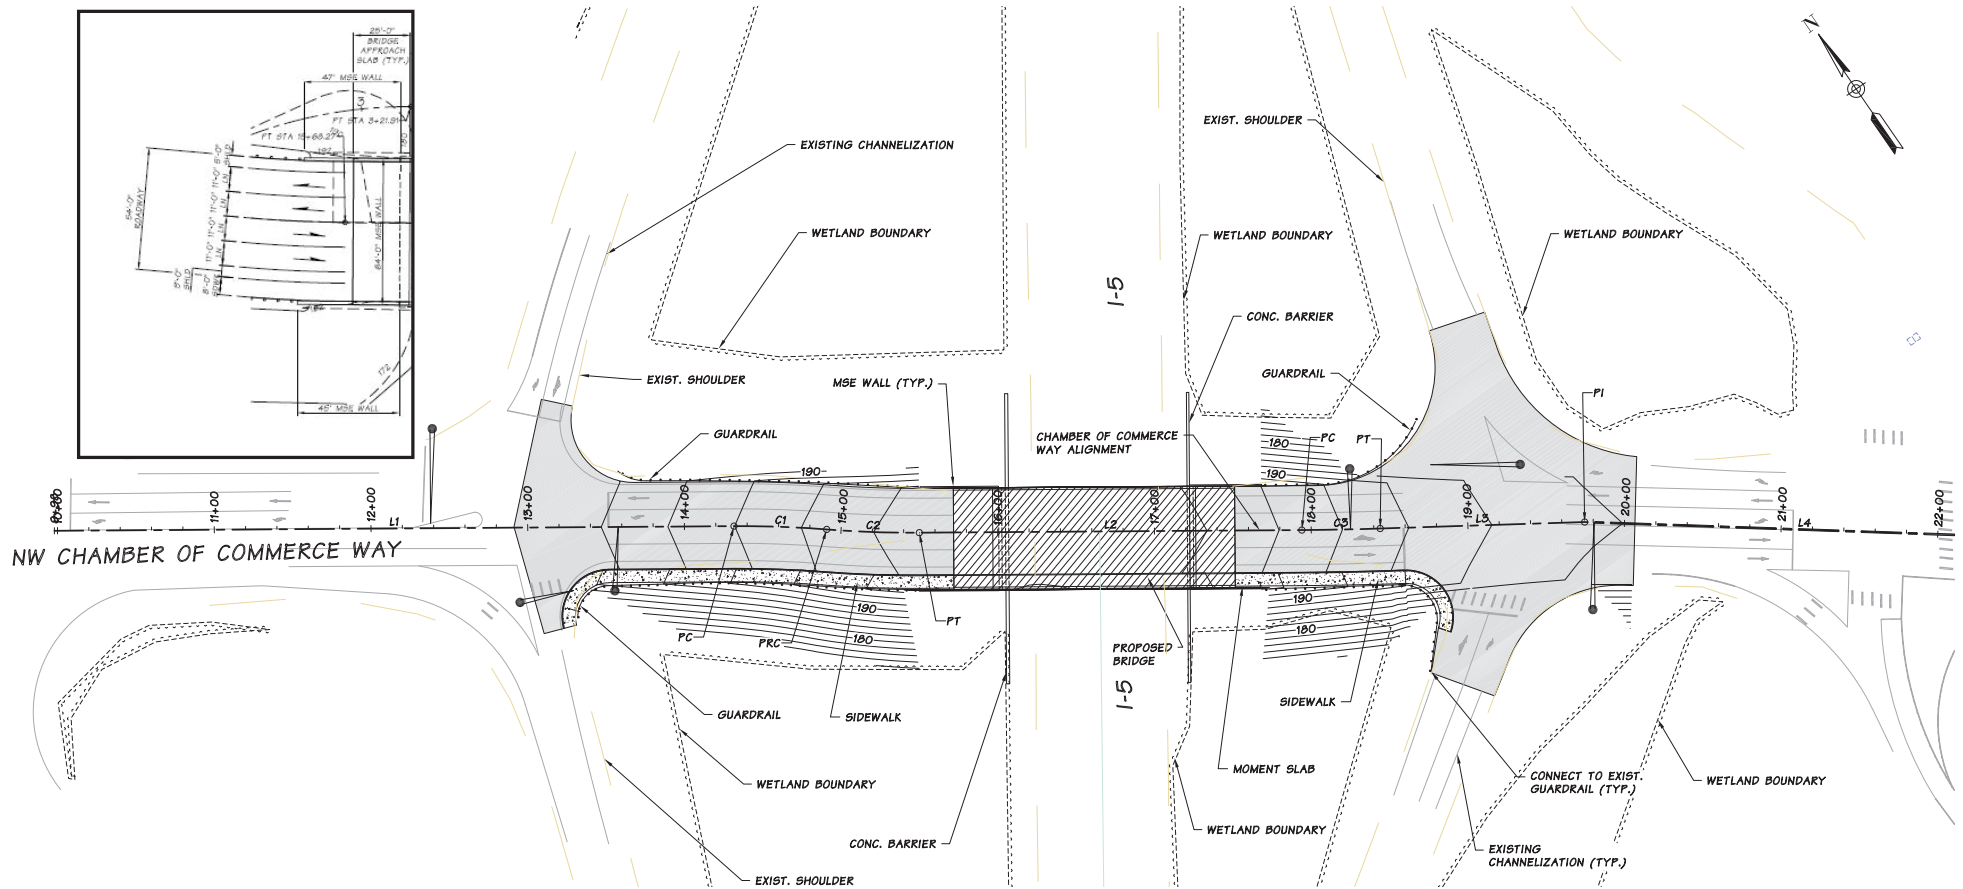

Finished Bridge Alignment