


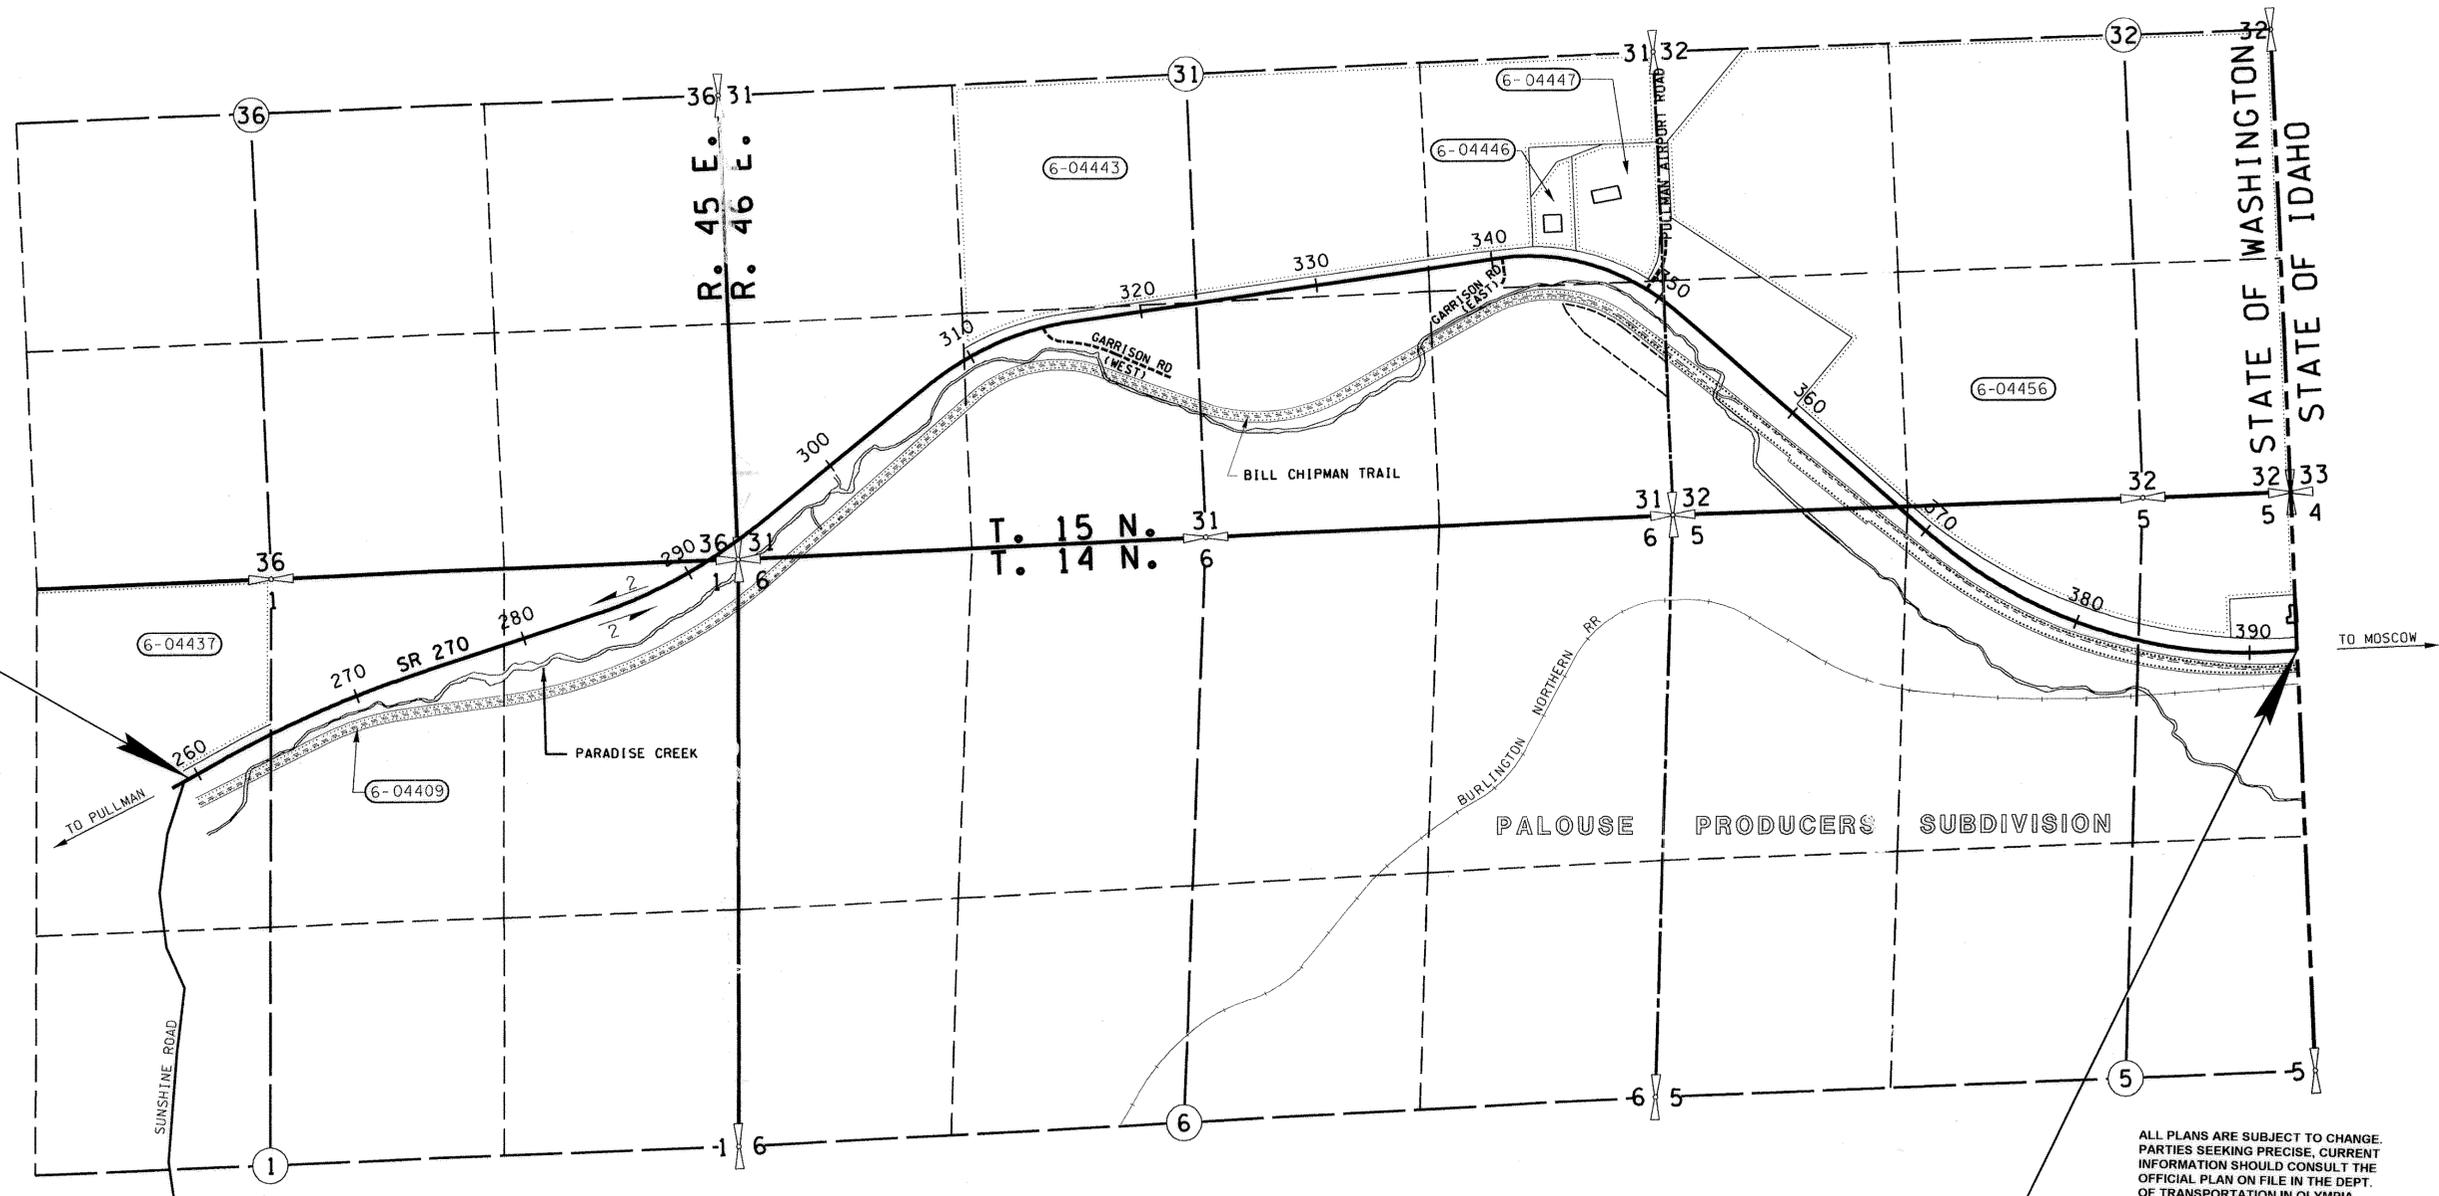

BEGINNING OF PLAN
 STA. 259+50 P.O.C.
 MP 7.35



VICINITY MAP AND TOTAL PARCEL DETAILS

TOTAL LENGTH OF PLAN = 2.52 MILES

END OF PLAN
 STA. 392+67.39 P.O.T.
 MP 9.87

ALL PLANS ARE SUBJECT TO CHANGE.
 PARTIES SEEKING PRECISE, CURRENT
 INFORMATION SHOULD CONSULT THE
 OFFICIAL PLAN ON FILE IN THE DEPT.
 OF TRANSPORTATION IN OLYMPIA.

SR 270
 SUNSHINE ROAD
 TO IDAHO STATE LINE
 WHITMAN COUNTY

VICINITY MAP
 AND
 TOTAL PARCEL DETAILS
 MP 7.35 TO MP 9.87

WASHINGTON STATE DEPARTMENT OF TRANSPORTATION
 OLYMPIA, WASHINGTON



APPROVED
 AND ADOPTED SEPTEMBER 24, 2004

James R. Wege
 PROJECT ENGINEER

LEGEND

ACCESS TO BE PROHIBITED SHOWN THUS

PROPERTY OWNERSHIP NUMBERS

PROPERTY LINES

SCALE IN FEET

0 500 1000

R/W

SR 270/14

CURVE DATA				
P.I. STATION	DELTA	RADIUS	TANGENT	LENGTH
267+25.88	11°07'16"RT	5728.50'	557.70'	1111.90'

T.14N. R.45E. W.M.

THE BASIS OF BEARINGS AND DISTANCES ARE DETERMINED FROM WASHINGTON STATE PLANE COORDINATE SYSTEM SOUTH ZONE (NAD 83/91). THE DISTANCES SHOWN ARE GROUND DISTANCES. FOR SURVEY INFORMATION SEE MONUMENTATION MAP SR 270, FOREST WAY TO IDAHO STATE LINE, ACKNOWLEDGED BY COUNTY ENGINEER SEPTEMBER 21, 2004

LEGEND


ACCESS TO BE PROHIBITED SHOWN THUS 

PROPERTY OWNERSHIP NUMBERS 

PROPERTY LINES 

SCALE IN FEET

0 50 100

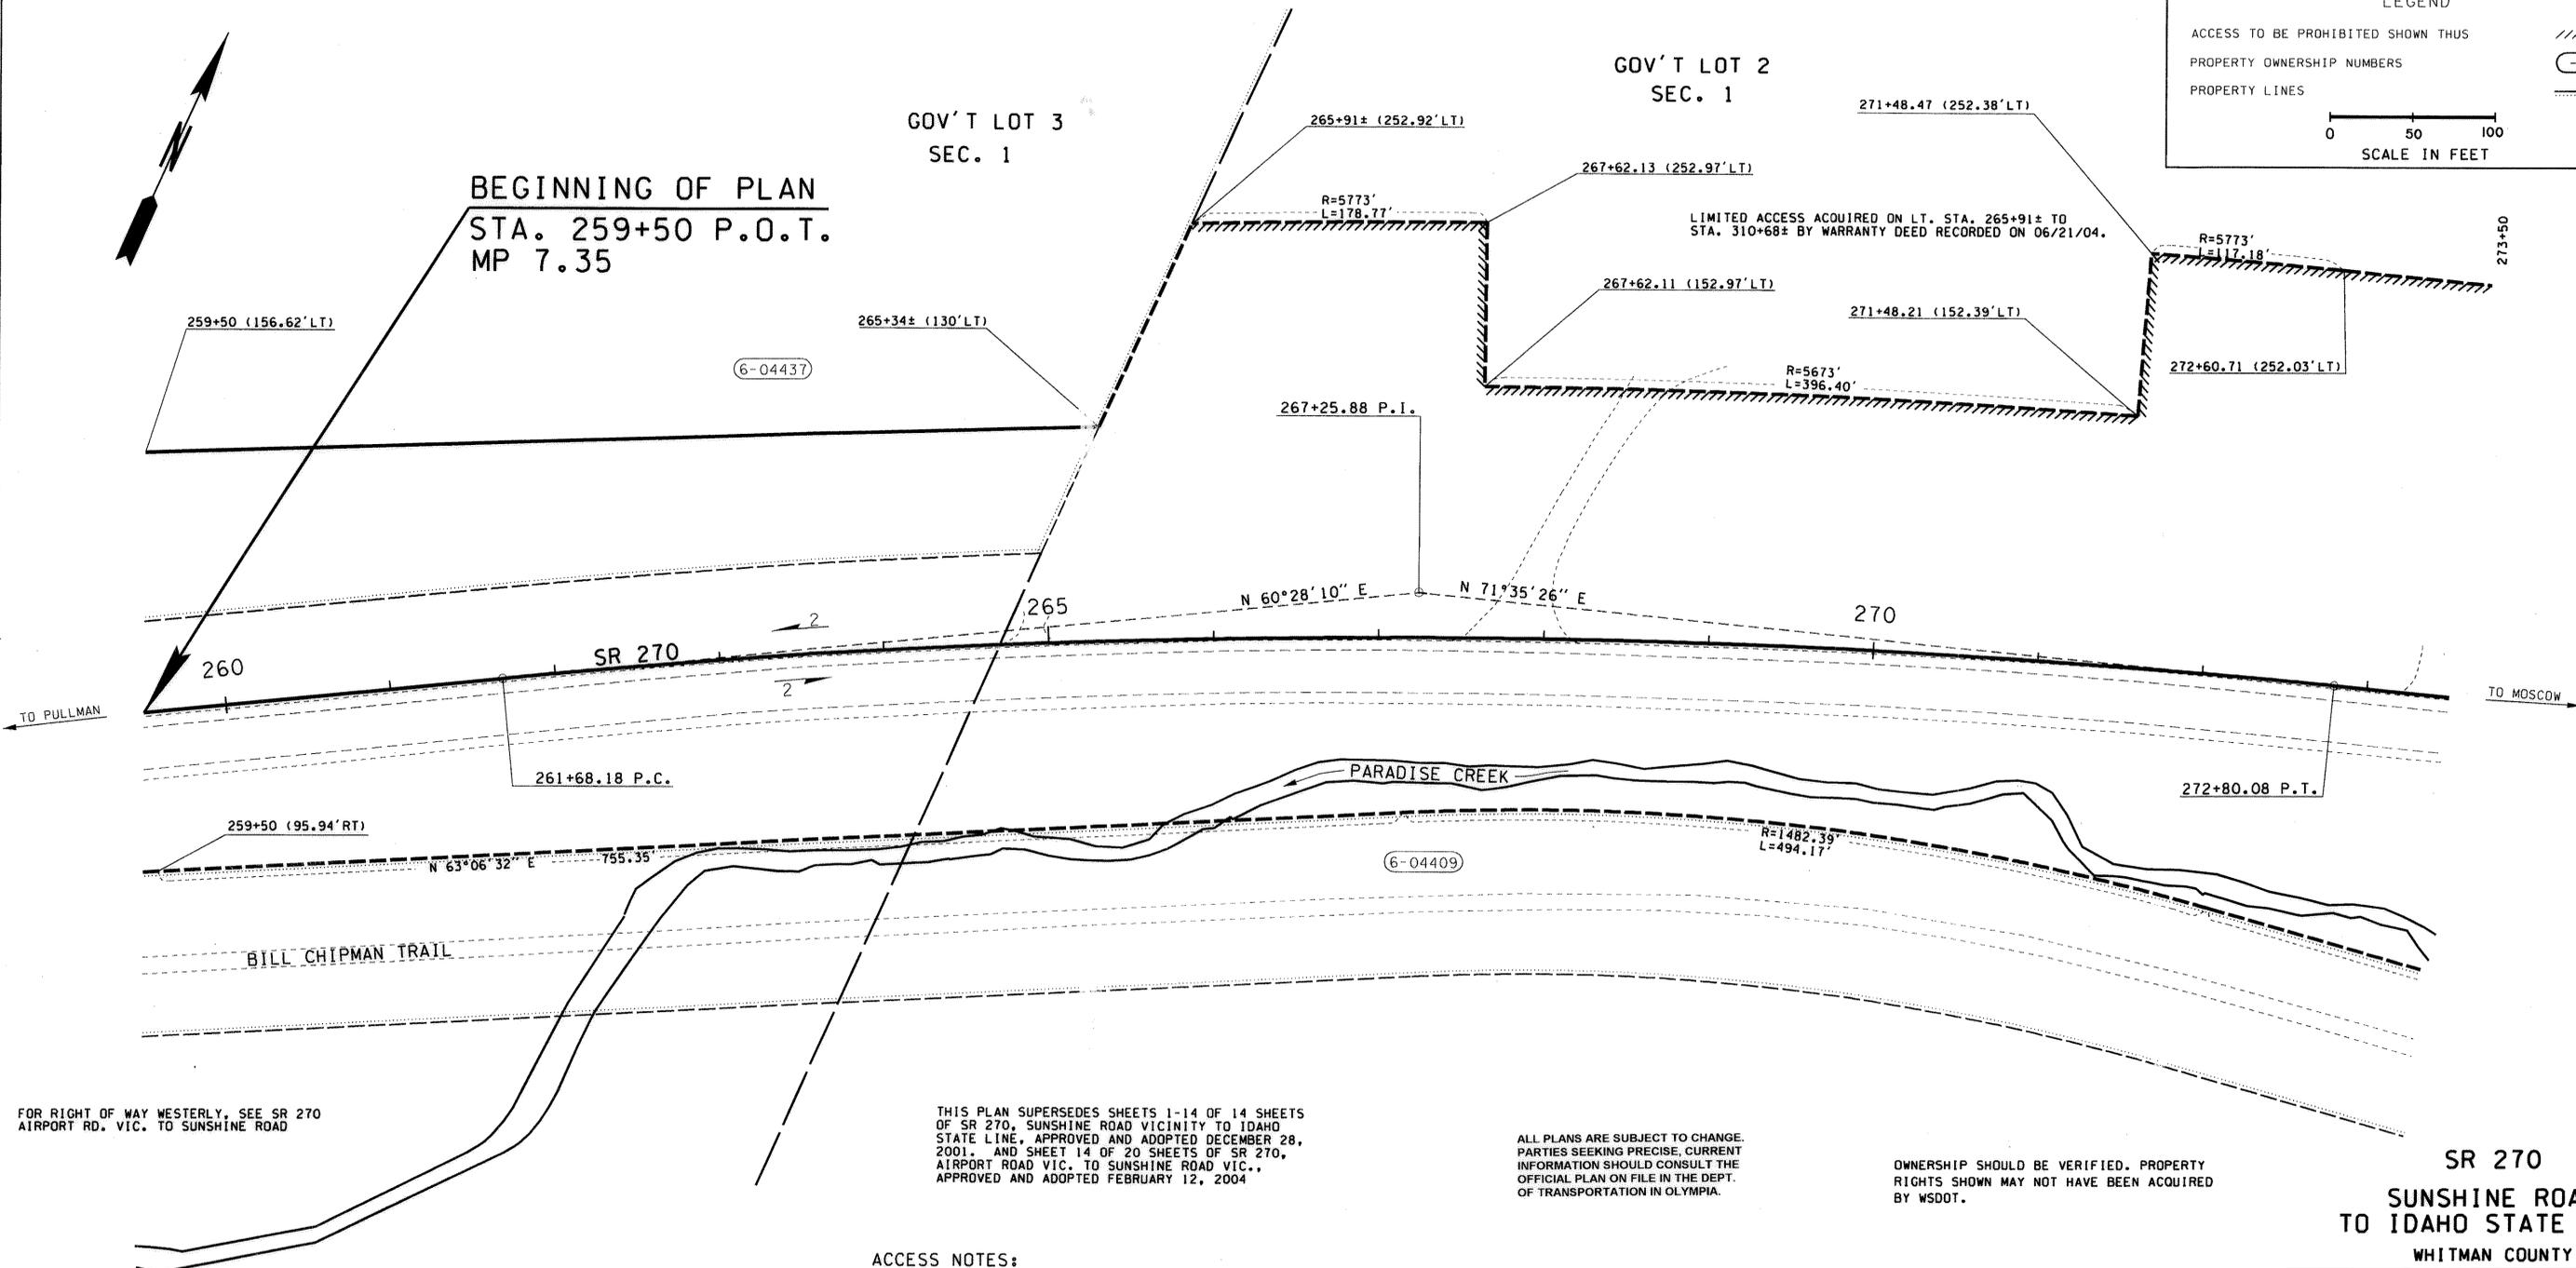

FOR RIGHT OF WAY WESTERLY, SEE SR 270 AIRPORT RD. VIC. TO SUNSHINE ROAD

THIS PLAN SUPERSEDES SHEETS 1-14 OF 14 SHEETS OF SR 270, SUNSHINE ROAD VICINITY TO IDAHO STATE LINE, APPROVED AND ADOPTED DECEMBER 28, 2001. AND SHEET 14 OF 20 SHEETS OF SR 270, AIRPORT ROAD VIC. TO SUNSHINE ROAD VIC., APPROVED AND ADOPTED FEBRUARY 12, 2004

ALL PLANS ARE SUBJECT TO CHANGE. PARTIES SEEKING PRECISE, CURRENT INFORMATION SHOULD CONSULT THE OFFICIAL PLAN ON FILE IN THE DEPT. OF TRANSPORTATION IN OLYMPIA.

OWNERSHIP SHOULD BE VERIFIED. PROPERTY RIGHTS SHOWN MAY NOT HAVE BEEN ACQUIRED BY WSDOT.

ACCESS NOTES:

TYPE B APPROACH IS AN OFF AND ON APPROACH IN LEGAL MANNER, NOT TO EXCEED 50 FEET IN WIDTH. FOR USE NECESSARY TO THE NORMAL OPERATION OF A FARM, BY NOT FOR RETAIL MARKETING. IT MAY BE RESERVED BY ABUTTING OWNER FOR SPECIFIED USE AT A POINT SATISFACTORY TO THE STATE AT OR BETWEEN DESIGNATED HIGHWAY STATION.

** FOR AREAS SEE SR 270, AIRPORT RD. VIC. TO SUNSHINE ROAD, SHEET 9 OF 9

*** FOR AREAS SEE SR 270, FOREST WAY TO AIRPORT RD. VIC. SHEET 2 OF 7

SR 270
SUNSHINE ROAD
TO IDAHO STATE LINE
WHITMAN COUNTY

RIGHT OF WAY PLAN
MP 7.35 TO MP 7.61
STATION 259+50 TO STATION 273+50

WASHINGTON STATE DEPARTMENT OF TRANSPORTATION
OLYMPIA, WASHINGTON



APPROVED AND ADOPTED SEPTEMBER 24, 2004

James A. Weger
RIGHT OF WAY PLANS ENGINEER

PARCEL NO.	NAME	TOTAL AREA	R/W	LT. REMAINDER RT.	EASM'T	STATION ON ROADWAY	TYPE
	OWNER					268+60 LT.	B
6-04437	JORSTAD FAMILY TRUST	**					
6-04409	WHITMAN COUNTY	***					

OWNERSHIPS

ACCESS APPROACH SCHEDULE

THE BASIS OF BEARINGS AND DISTANCES ARE DETERMINED FROM WASHINGTON STATE PLANE COORDINATE SYSTEM SOUTH ZONE (NAD 83/91). THE DISTANCES SHOWN ARE GROUND DISTANCES. FOR SURVEY INFORMATION SEE MONUMENTATION MAP SR 270, FOREST WAY TO IDAHO STATE LINE. ACKNOWLEDGED BY COUNTY ENGINEER SEPTEMBER 21, 2004





LIMITED ACCESS ACQUIRED ON LT. STA. 265+91± TO STA. 310+68± BY WARRANTY DEED RECORDED ON 06/21/04.

T.15N. R. 45E. W.M.
T.14N. R. 45E. W.M.



GOV' T LOT 2
SEC. 1

GOV' T LOT 1
SEC. 1

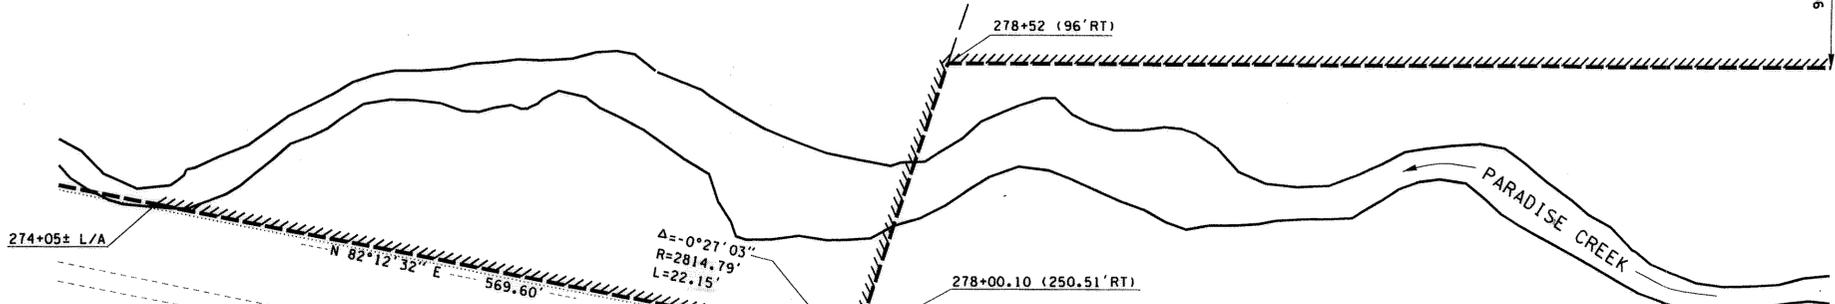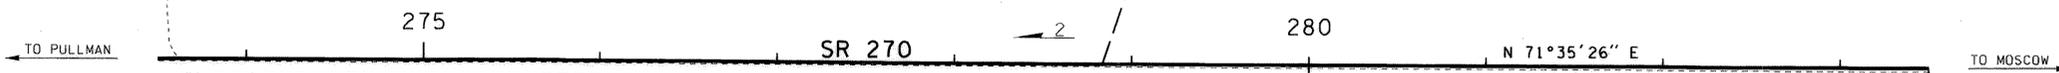

BILL CHIPMAN TRAIL

WETLANDS MITIGATION AREA

LIMITED ACCESS ACQUIRED ON RT. STA. 274+05± TO STA. 291+14± BY WARRANTY DEED RECORDED ON 07/21/04.

ALL PLANS ARE SUBJECT TO CHANGE. PARTIES SEEKING PRECISE, CURRENT INFORMATION SHOULD CONSULT THE OFFICIAL PLAN ON FILE IN THE DEPT. OF TRANSPORTATION IN OLYMPIA.

OWNERSHIP SHOULD BE VERIFIED. PROPERTY RIGHTS SHOWN MAY NOT HAVE BEEN ACQUIRED BY WSDOT.

SR 270
SUNSHINE ROAD
TO IDAHO STATE LINE
WHITMAN COUNTY

RIGHT OF WAY PLAN
MP 7.61 TO MP 7.80
STATION 273+50 TO STATION 283+50
WASHINGTON STATE DEPARTMENT OF TRANSPORTATION
OLYMPIA, WASHINGTON



APPROVED AND ADOPTED SEPTEMBER 24, 2004
James R. Wege
PROJECT ENGINEER RIGHT OF WAY PLANS ENGINEER

*** FOR AREAS SEE SR 270, AIRPORT RD. VIC. TO SUNSHINE ROAD, SHEET 2 OF 9

THIS PLAN SUPERSEDES SHEETS 14 OF 14 SHEETS OF SR 270, SUNSHINE ROAD VICINITY TO IDAHO STATE LINE, APPROVED AND ADOPTED DECEMBER 28, 2001.

LEGEND

- ACCESS TO BE PROHIBITED SHOWN THUS
- PROPERTY OWNERSHIP NUMBERS
- PROPERTY LINES

SCALE IN FEET
0 50 100


PARCEL NO.	NAME	TOTAL AREA	R/W	LT. REMAINDER RT.	EASM'T
6-04409	WHITMAN COUNTY	***			

OWNERSHIPS

R/W SR270/14

CURVE DATA				
P.I. STATION	DELTA	RADIUS	TANGENT	LENGTH
289+49.85	20°34'22"LT	2865.50'	520.05'	1028.89'

THE BASIS OF BEARINGS AND DISTANCES ARE DETERMINED FROM WASHINGTON STATE PLANE COORDINATE SYSTEM SOUTH ZONE (NAD 83/91). THE DISTANCES SHOWN ARE GROUND DISTANCES. FOR SURVEY INFORMATION SEE MONUMENTATION MAP SR 270, FOREST WAY TO IDAHO STATE LINE, ACKNOWLEDGED BY COUNTY ENGINEER SEPTEMBER 21, 2004

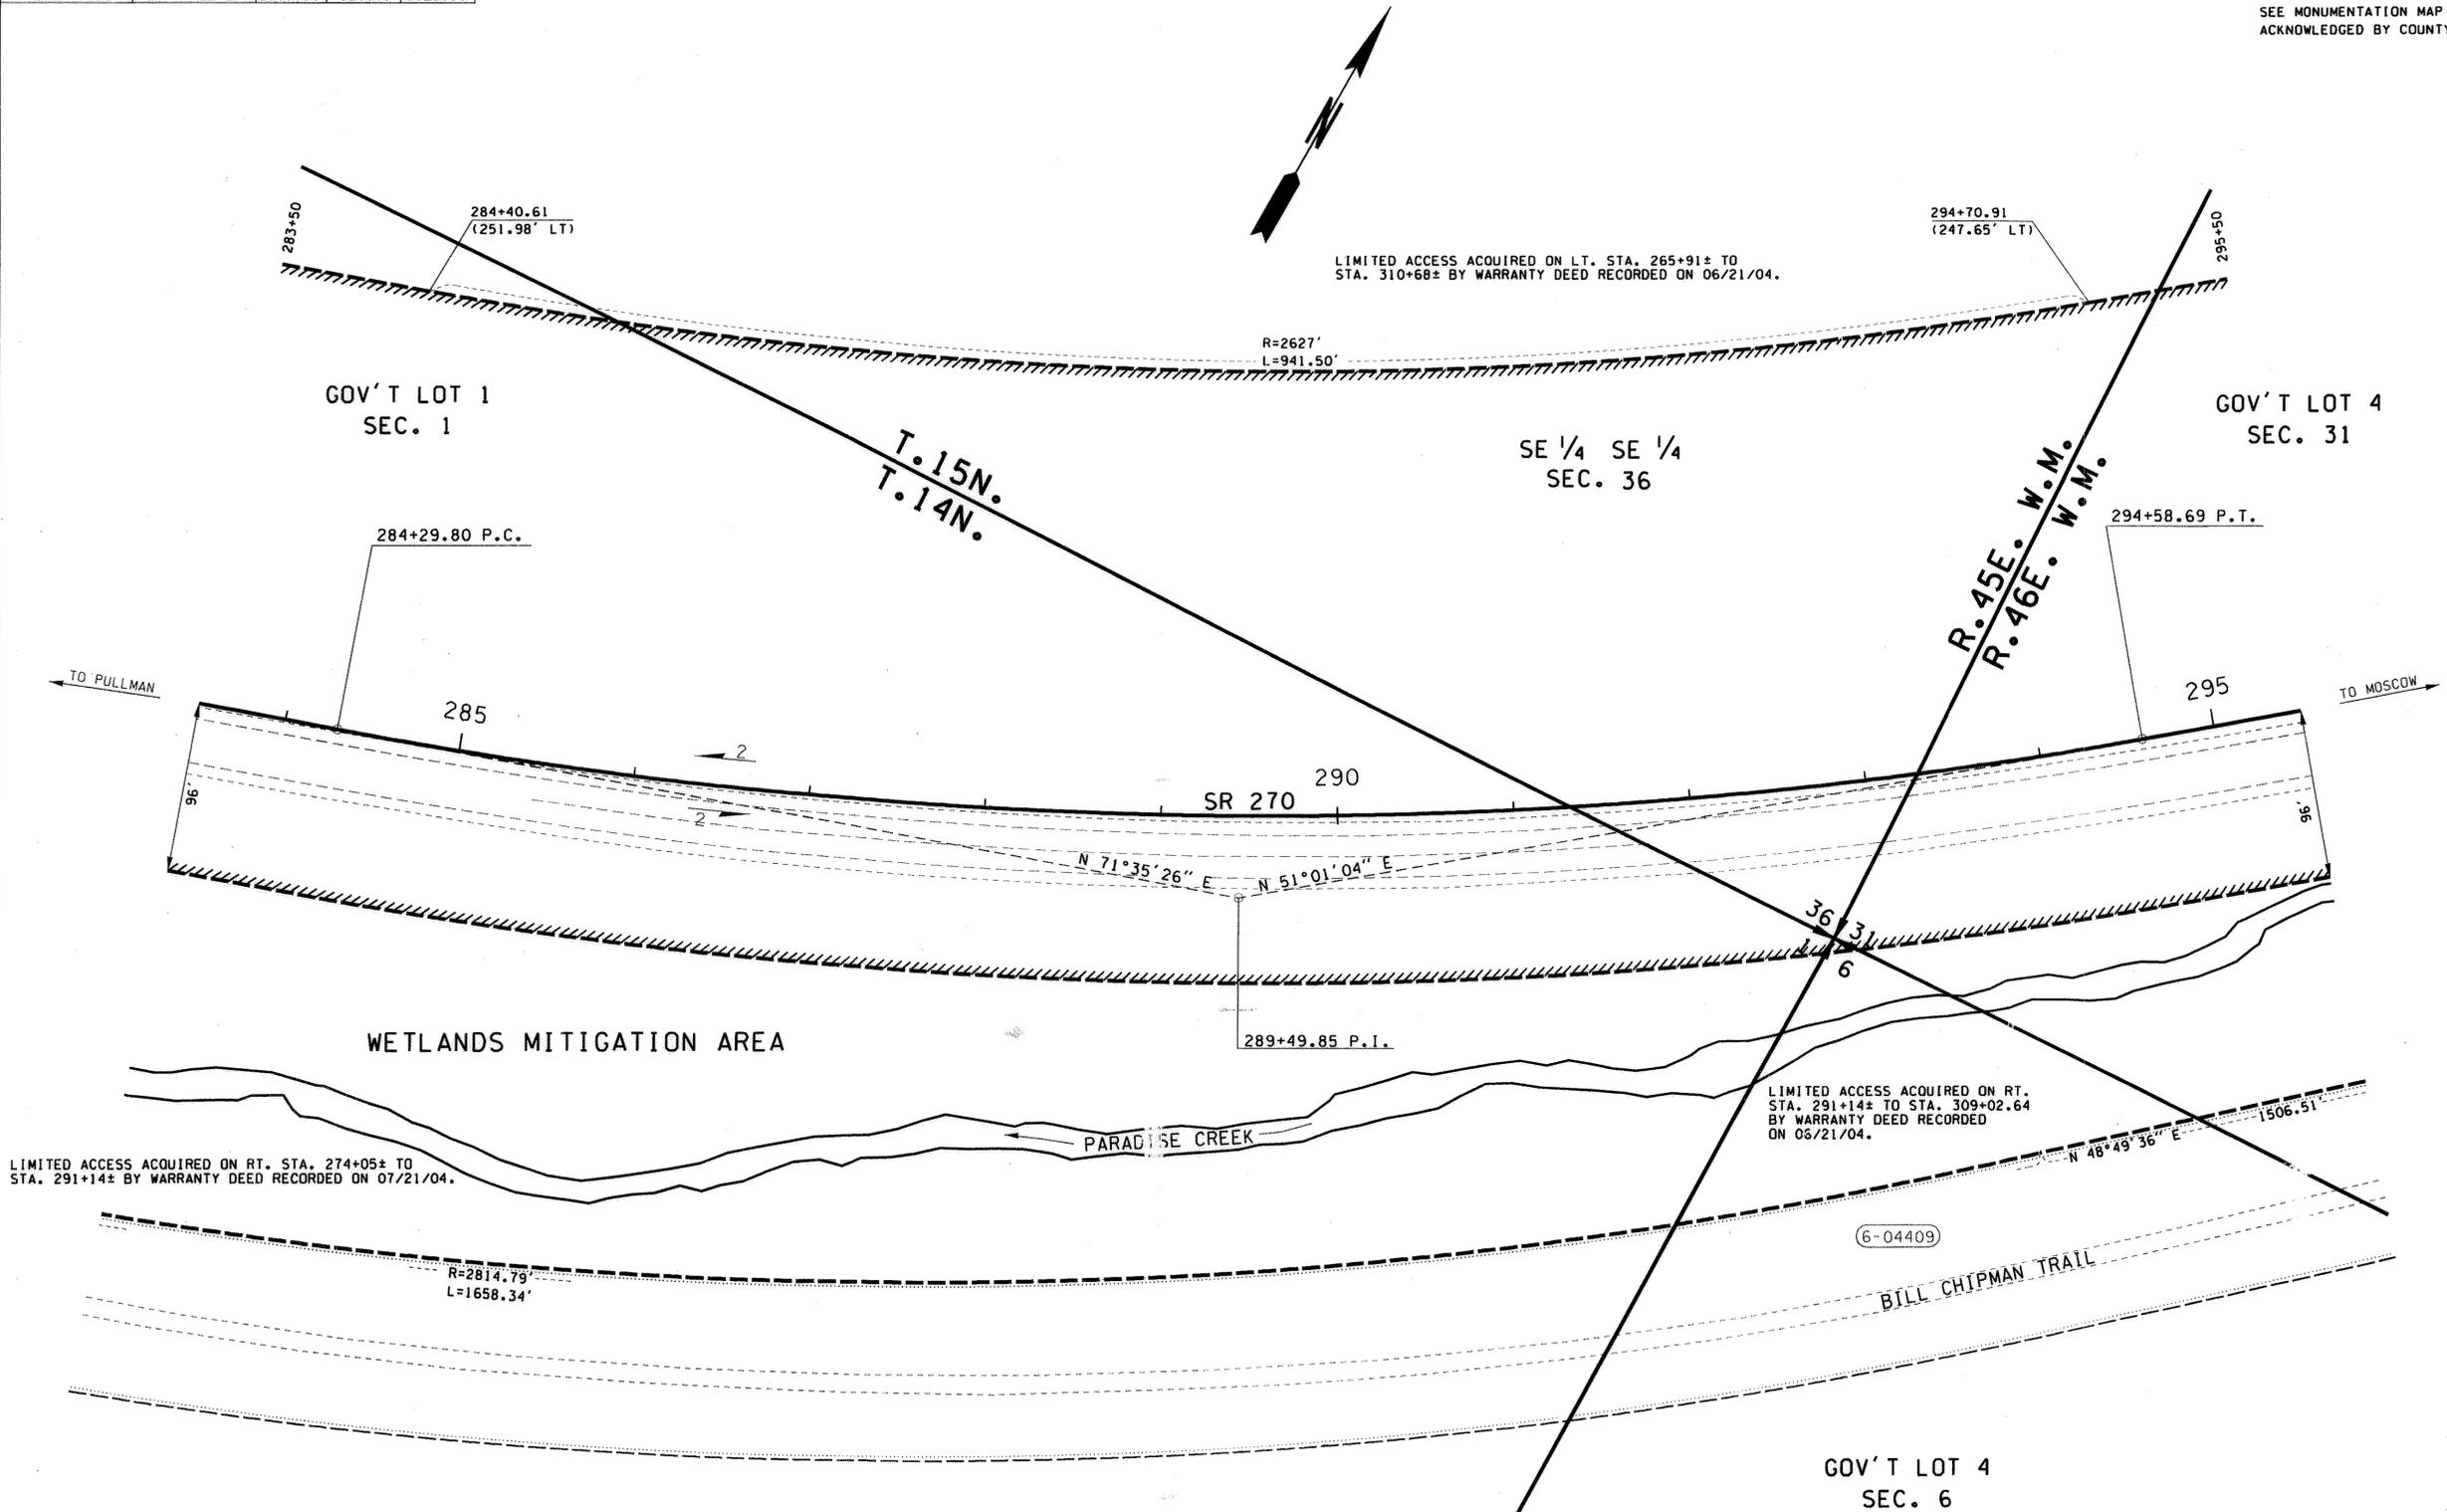

LIMITED ACCESS ACQUIRED ON RT. STA. 274+05± TO STA. 291+14± BY WARRANTY DEED RECORDED ON 07/21/04.

LIMITED ACCESS ACQUIRED ON LT. STA. 265+91± TO STA. 310+68± BY WARRANTY DEED RECORDED ON 06/21/04.

LIMITED ACCESS ACQUIRED ON RT. STA. 291+14± TO STA. 309+02.64 BY WARRANTY DEED RECORDED ON 06/21/04.

ALL PLANS ARE SUBJECT TO CHANGE. PARTIES SEEKING PRECISE, CURRENT INFORMATION SHOULD CONSULT THE OFFICIAL PLAN ON FILE IN THE DEPT. OF TRANSPORTATION IN OLYMPIA.

OWNERSHIP SHOULD BE VERIFIED. PROPERTY RIGHTS SHOWN MAY NOT HAVE BEEN ACQUIRED BY WSDOT.

**SR 270
SUNSHINE ROAD
TO IDAHO STATE LINE
WHITMAN COUNTY**

RIGHT OF WAY PLAN
MP 7.80 TO MP 8.03
STATION 283+50 TO STATION 295+50



APPROVED AND ADOPTED SEPTEMBER 24, 2004

James R. Wega
PROJECT ENGINEER
RIGHT OF WAY PLANS ENGINEER

DATE 9/23/04 SHEET 4 OF 13 SHEETS

*** FOR AREAS SEE SR 270, AIRPORT RD. VIC. TO SUNSHINE ROAD, SHEET 2 OF 9

THIS PLAN SUPERSEDES SHEETS 1-14 OF 14 SHEETS OF SR 270, SUNSHINE ROAD VICINITY TO IDAHO STATE LINE, APPROVED AND ADOPTED DECEMBER 28, 2001.

LEGEND

ACCESS TO BE PROHIBITED SHOWN THUS

PROPERTY OWNERSHIP NUMBERS

PROPERTY LINES

SCALE IN FEET

Reference	Approval	Revision	Description	By	Date

PARCEL NO.	NAME	TOTAL AREA	R/W	LT. REMAINDER RT.	EASM'T
6-04409	WHITMAN COUNTY	***			

OWNERSHIPS

R/W SR 270/14

THE BASIS OF BEARINGS AND DISTANCES ARE DETERMINED FROM WASHINGTON STATE PLANE COORDINATE SYSTEM SOUTH ZONE (NAD 83/91). THE DISTANCES SHOWN ARE GROUND DISTANCES. FOR SURVEY INFORMATION SEE MONUMENTATION MAP SR 270, FOREST WAY TO IDAHO STATE LINE, ACKNOWLEDGED BY COUNTY ENGINEER SEPTEMBER 21, 2004

LEGEND

ACCESS TO BE PROHIBITED SHOWN THUS 

PROPERTY OWNERSHIP NUMBERS 


PROPERTY LINES 

0 50 100
SCALE IN FEET

T. 15N. R. 45E. W.M.
T. 15N. R. 46E. W.M.

LIMITED ACCESS ACQUIRED ON LT. STA. 265+91± TO STA. 310+68± BY WARRANTY DEED RECORDED ON 06/21/04.

GOV' T LOT 4
SEC. 31

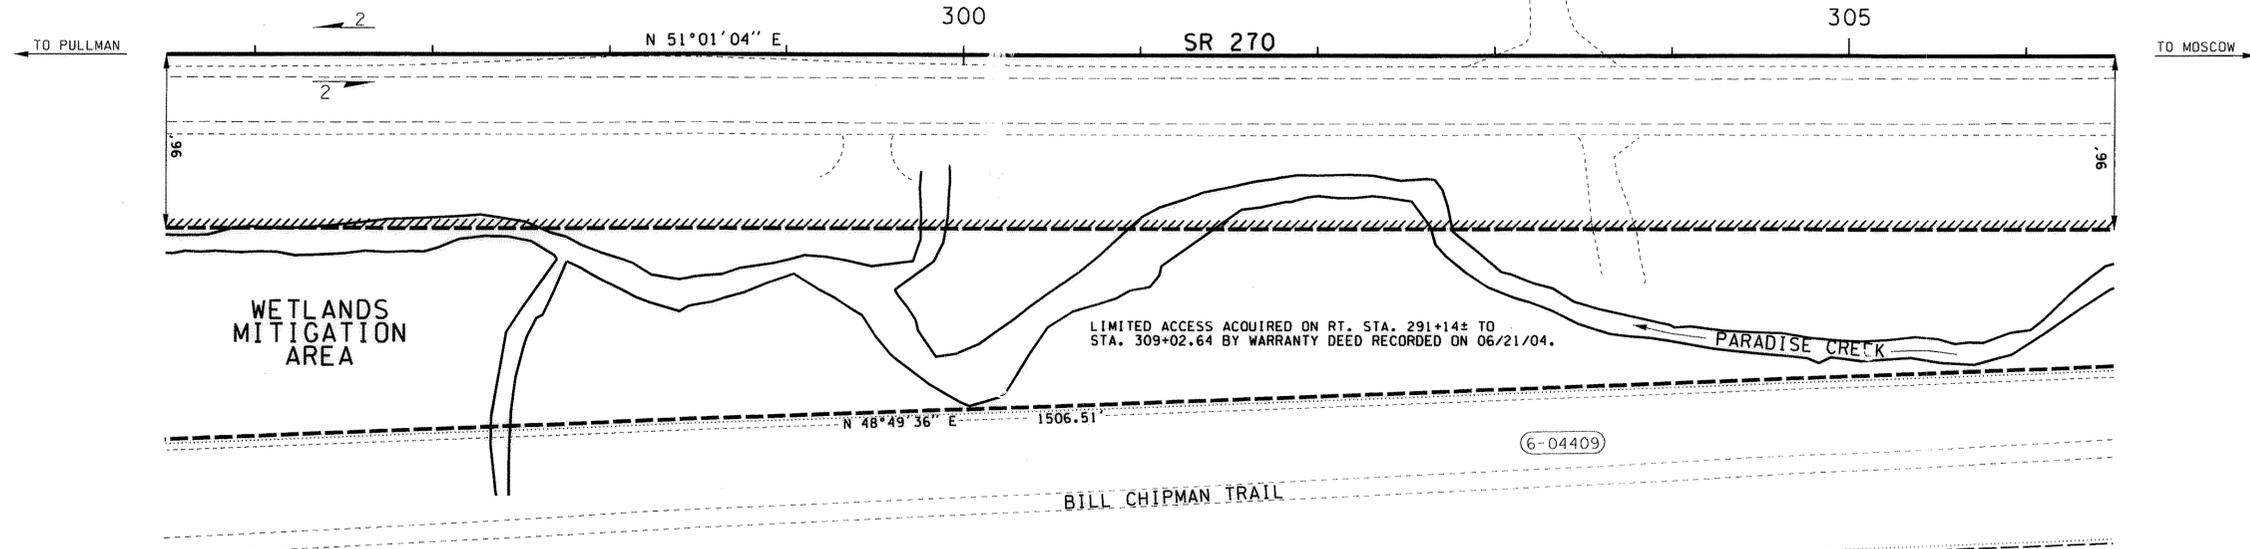

LIMITED ACCESS ACQUIRED ON RT. STA. 291+14± TO STA. 309+02.64 BY WARRANTY DEED RECORDED ON 06/21/04.

ALL PLANS ARE SUBJECT TO CHANGE. PARTIES SEEKING PRECISE, CURRENT INFORMATION SHOULD CONSULT THE OFFICIAL PLAN ON FILE IN THE DEPT. OF TRANSPORTATION IN OLYMPIA.

OWNERSHIP SHOULD BE VERIFIED. PROPERTY RIGHTS SHOWN MAY NOT HAVE BEEN ACQUIRED BY WSDOT.

ACCESS NOTES:

TYPE B APPROACH IS AN OFF AND ON APPROACH IN LEGAL MANNER, NOT TO EXCEED 50 FEET IN WIDTH, FOR USE NECESSARY TO THE NORMAL OPERATION OF A FARM, BY NOT FOR RETAIL MARKETING. IT MAY BE RESERVED BY ABUTTING OWNER FOR SPECIFIED USE AT A POINT SATISFACTORY TO THE STATE AT OR BETWEEN DESIGNATED HIGHWAY STATION.

THIS PLAN SUPERSEDES SHEETS 1-14 OF 14 SHEETS OF SR 270, SUNSHINE ROAD VICINITY TO IDAHO STATE LINE, APPROVED AND ADOPTED DECEMBER 28, 2001.

*** FOR AREAS SEE SR 270, AIRPORT RD. VIC. TO SUNSHINE ROAD, SHEET 2 OF 9

T. 15N. R. 46E. W.M.
T. 14N. R. 46E. W.M.

**SR 270
SUNSHINE ROAD
TO IDAHO STATE LINE
WHITMAN COUNTY**

RIGHT OF WAY PLAN
MP 8.03 TO MP 8.24
STATION 295+50 TO STATION 306+50

WASHINGTON STATE DEPARTMENT OF TRANSPORTATION
OLYMPIA, WASHINGTON



APPROVED AND ADOPTED **SEPTEMBER 24, 2004**

James R. Wege
PROJECT ENGINEER

PARCEL NO.	OWNER	TOTAL AREA	R/W	LT. REMAINDER RT.	EASM'T	STATION ON ROADWAY	TYPE
6-04409	WHITMAN COUNTY	***				303+40 LT.	B


Reference	Approval	Revision	Description	By	DATE	SHEET	OF	SHEETS
					9/23/04	5	OF	13

R/W SR 270/14

CURVE DATA				
P.I. STATION	DELTA	RADIUS	TANGENT	LENGTH
311+72.58	30°32'41"RT	1695.00'	462.82'	903.61'

T.15N. R.46E. W.M.

THE BASIS OF BEARINGS AND DISTANCES ARE DETERMINED FROM WASHINGTON STATE PLANE COORDINATE SYSTEM SOUTH ZONE (NAD 83/91).
 THE DISTANCES SHOWN ARE GROUND DISTANCES. FOR SURVEY INFORMATION SEE MONUMENTATION MAP SR 270, FOREST WAY TO IDAHO STATE LINE, ACKNOWLEDGED BY COUNTY ENGINEER SEPTEMBER 21, 2004

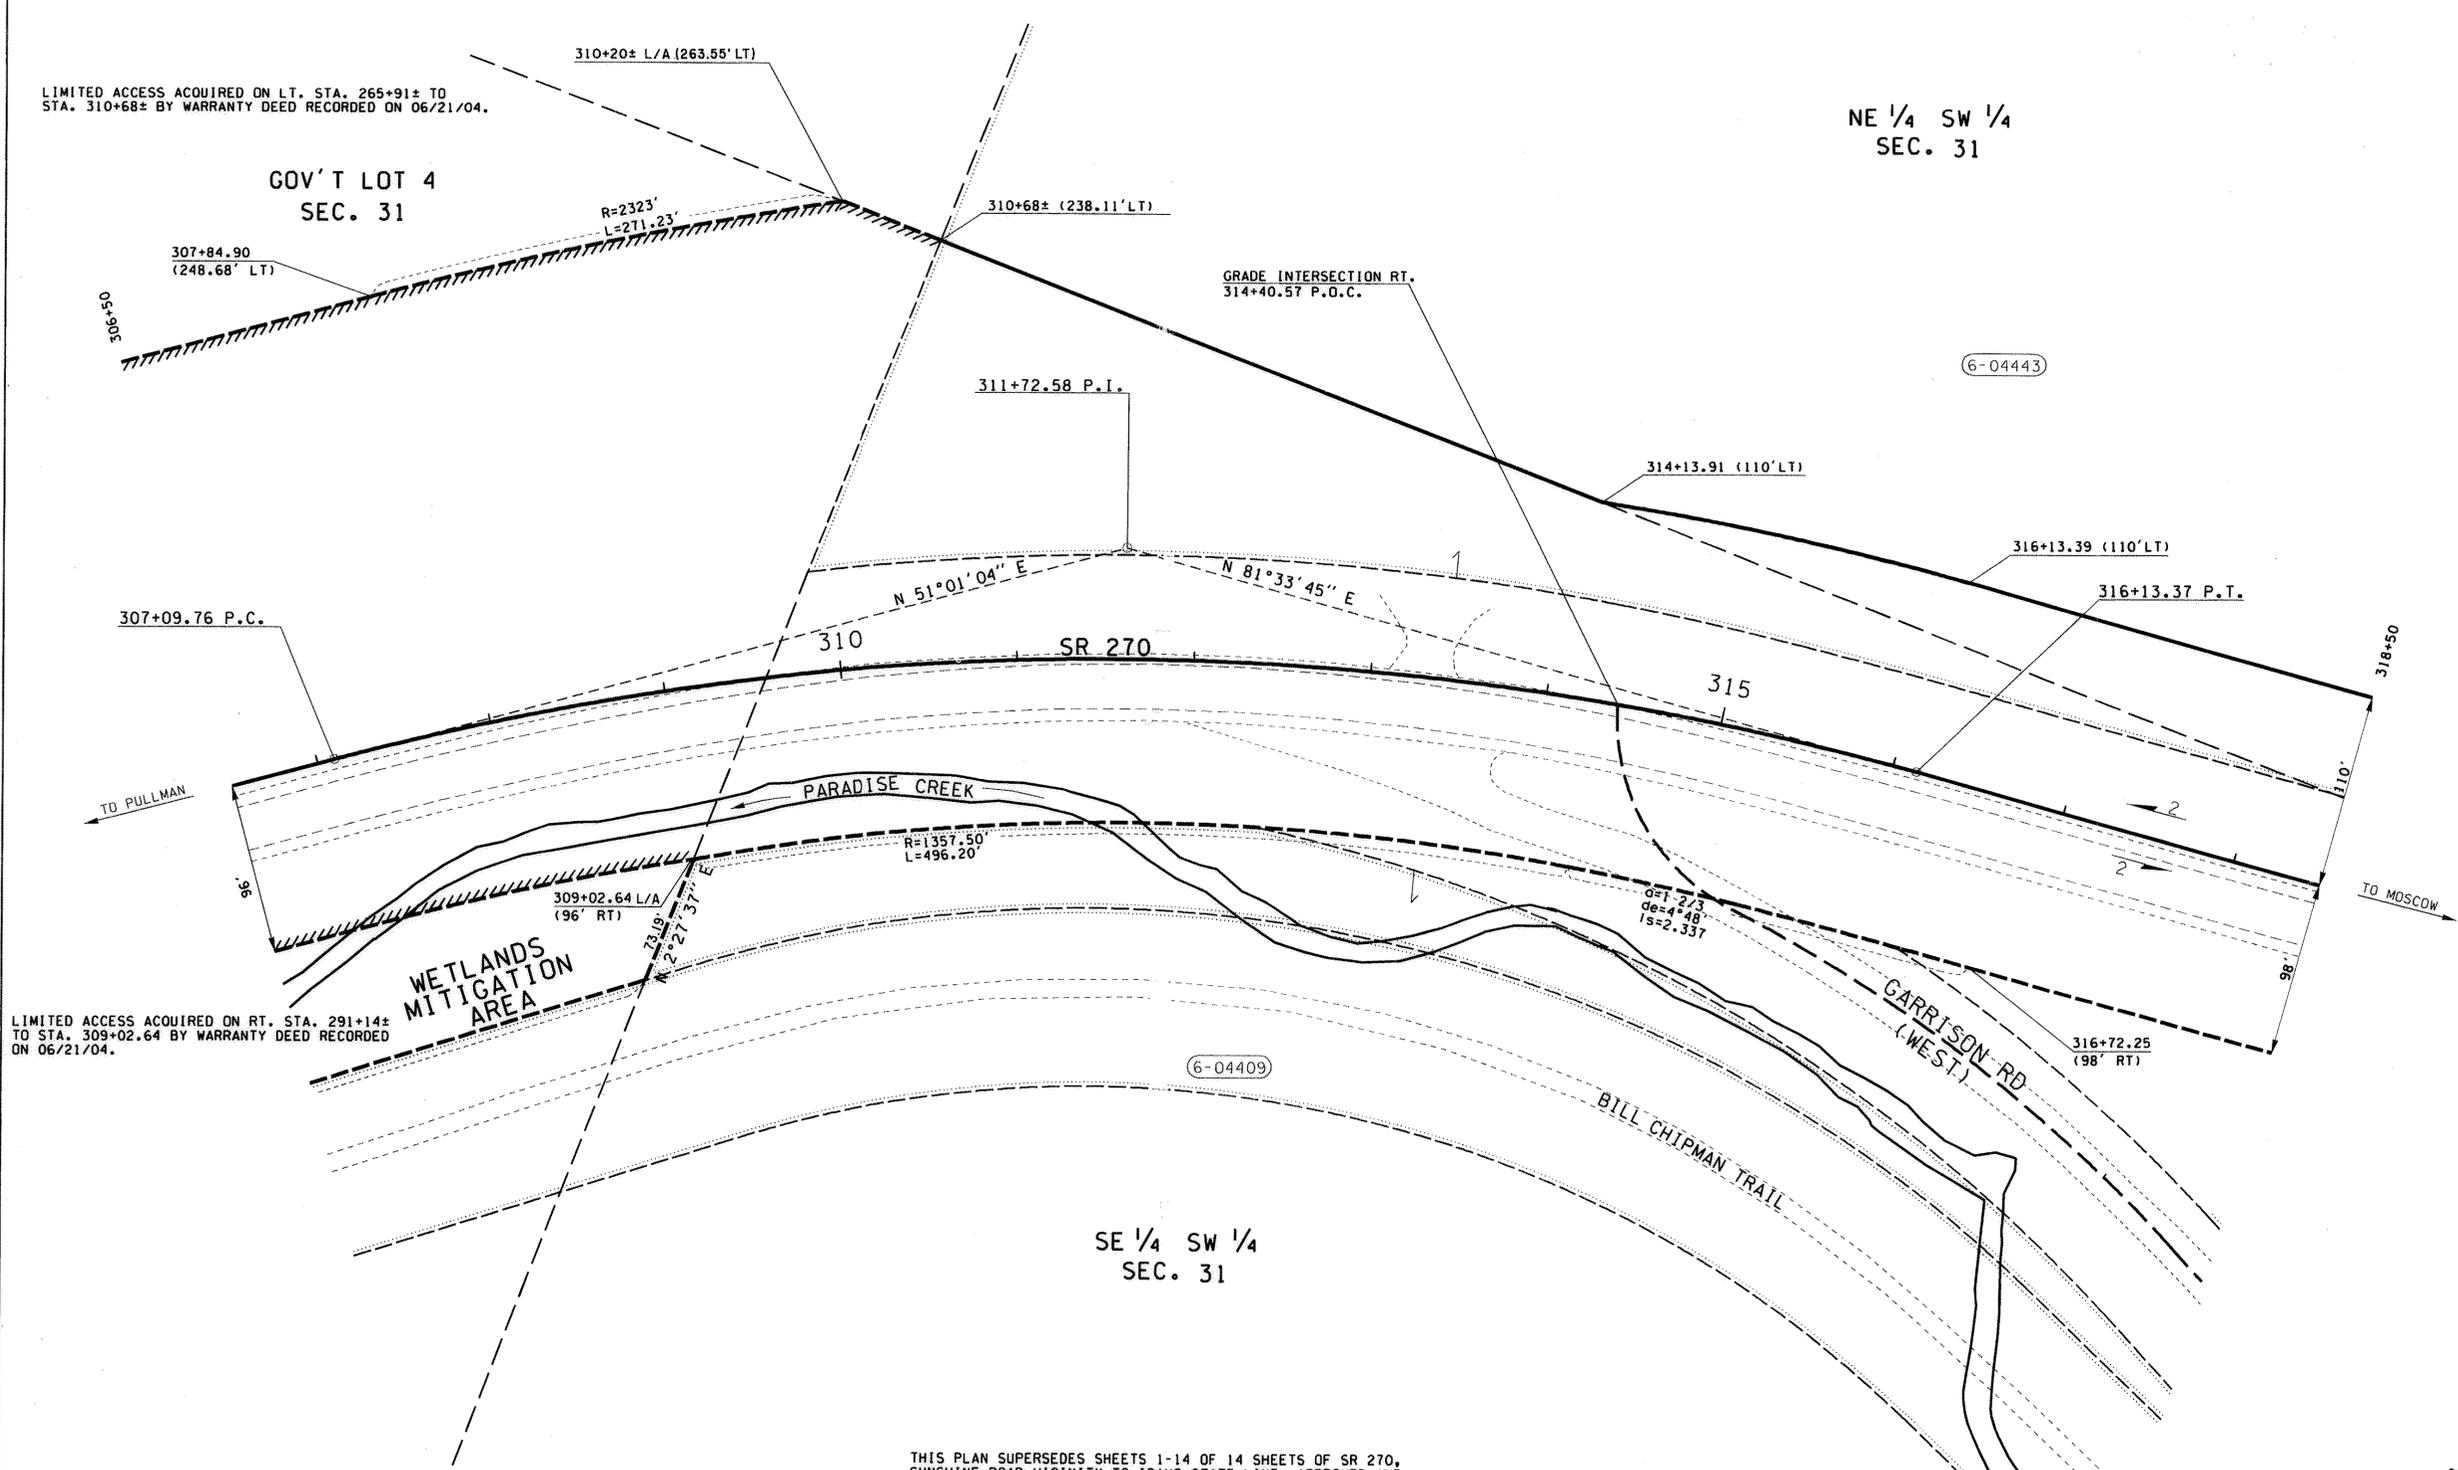

LIMITED ACCESS ACQUIRED ON LT. STA. 265+91± TO STA. 310+68± BY WARRANTY DEED RECORDED ON 06/21/04.

GOV'T LOT 4
SEC. 31

307+09.76 P.C.

LIMITED ACCESS ACQUIRED ON RT. STA. 291+14± TO STA. 309+02.64 BY WARRANTY DEED RECORDED ON 06/21/04.

WETLANDS
MITIGATION
AREA

SE 1/4 SW 1/4
SEC. 31

ALL PLANS ARE SUBJECT TO CHANGE. PARTIES SEEKING PRECISE, CURRENT INFORMATION SHOULD CONSULT THE OFFICIAL PLAN ON FILE IN THE DEPT. OF TRANSPORTATION IN OLYMPIA.

OWNERSHIP SHOULD BE VERIFIED. PROPERTY RIGHTS SHOWN MAY NOT HAVE BEEN ACQUIRED BY WSDOT.

SR 270
SUNSHINE ROAD
TO IDAHO STATE LINE
WHITMAN COUNTY
RIGHT OF WAY PLAN
MP 8.24 TO MP 8.47
STATION 306+50 TO STATION 318+50

WASHINGTON STATE DEPARTMENT OF TRANSPORTATION
OLYMPIA, WASHINGTON



APPROVED AND ADOPTED SEPTEMBER 24, 2004

EXPRES 9/26/05
PROJECT ENGINEER

By *James R. Wega*
RIGHT OF WAY PLANS ENGINEER

DATE 9/23/04 SHEET 6 OF 13 SHEETS

*** FOR AREAS SEE SR 270, AIRPORT RD. VIC. TO SUNSHINE ROAD, SHEET 2 OF 9

THIS PLAN SUPERSEDES SHEETS 1-14 OF 14 SHEETS OF SR 270, SUNSHINE ROAD VICINITY TO IDAHO STATE LINE, APPROVED AND ADOPTED DECEMBER 28, 2001.

LEGEND

ACCESS TO BE PROHIBITED SHOWN THUS

PROPERTY OWNERSHIP NUMBER:

PROPERTY LINES

0 50 100
SCALE IN FEET


PARCEL NO.	NAME	TOTAL AREA	R/W	LT. REMAINDER	RT. EASM'T
6-04443	TUCKER 1985 FAMILY TRUST	142.03 AC.	8.13 AC.	133.22 AC.	0.68 AC.
6-04409	WHITMAN COUNTY	***			

OWNERSHIPS

R/W

T.15N. R.46E. W.M.

THE BASIS OF BEARINGS AND DISTANCES ARE DETERMINED FROM WASHINGTON STATE PLANE COORDINATE SYSTEM SOUTH ZONE (NAD 83/91). THE DISTANCES SHOWN ARE GROUND DISTANCES. FOR SURVEY INFORMATION SEE MONUMENTATION MAP SR 270, FOREST WAY TO IDAHO STATE LINE, ACKNOWLEDGED BY COUNTY ENGINEER SEPTEMBER 21, 2004

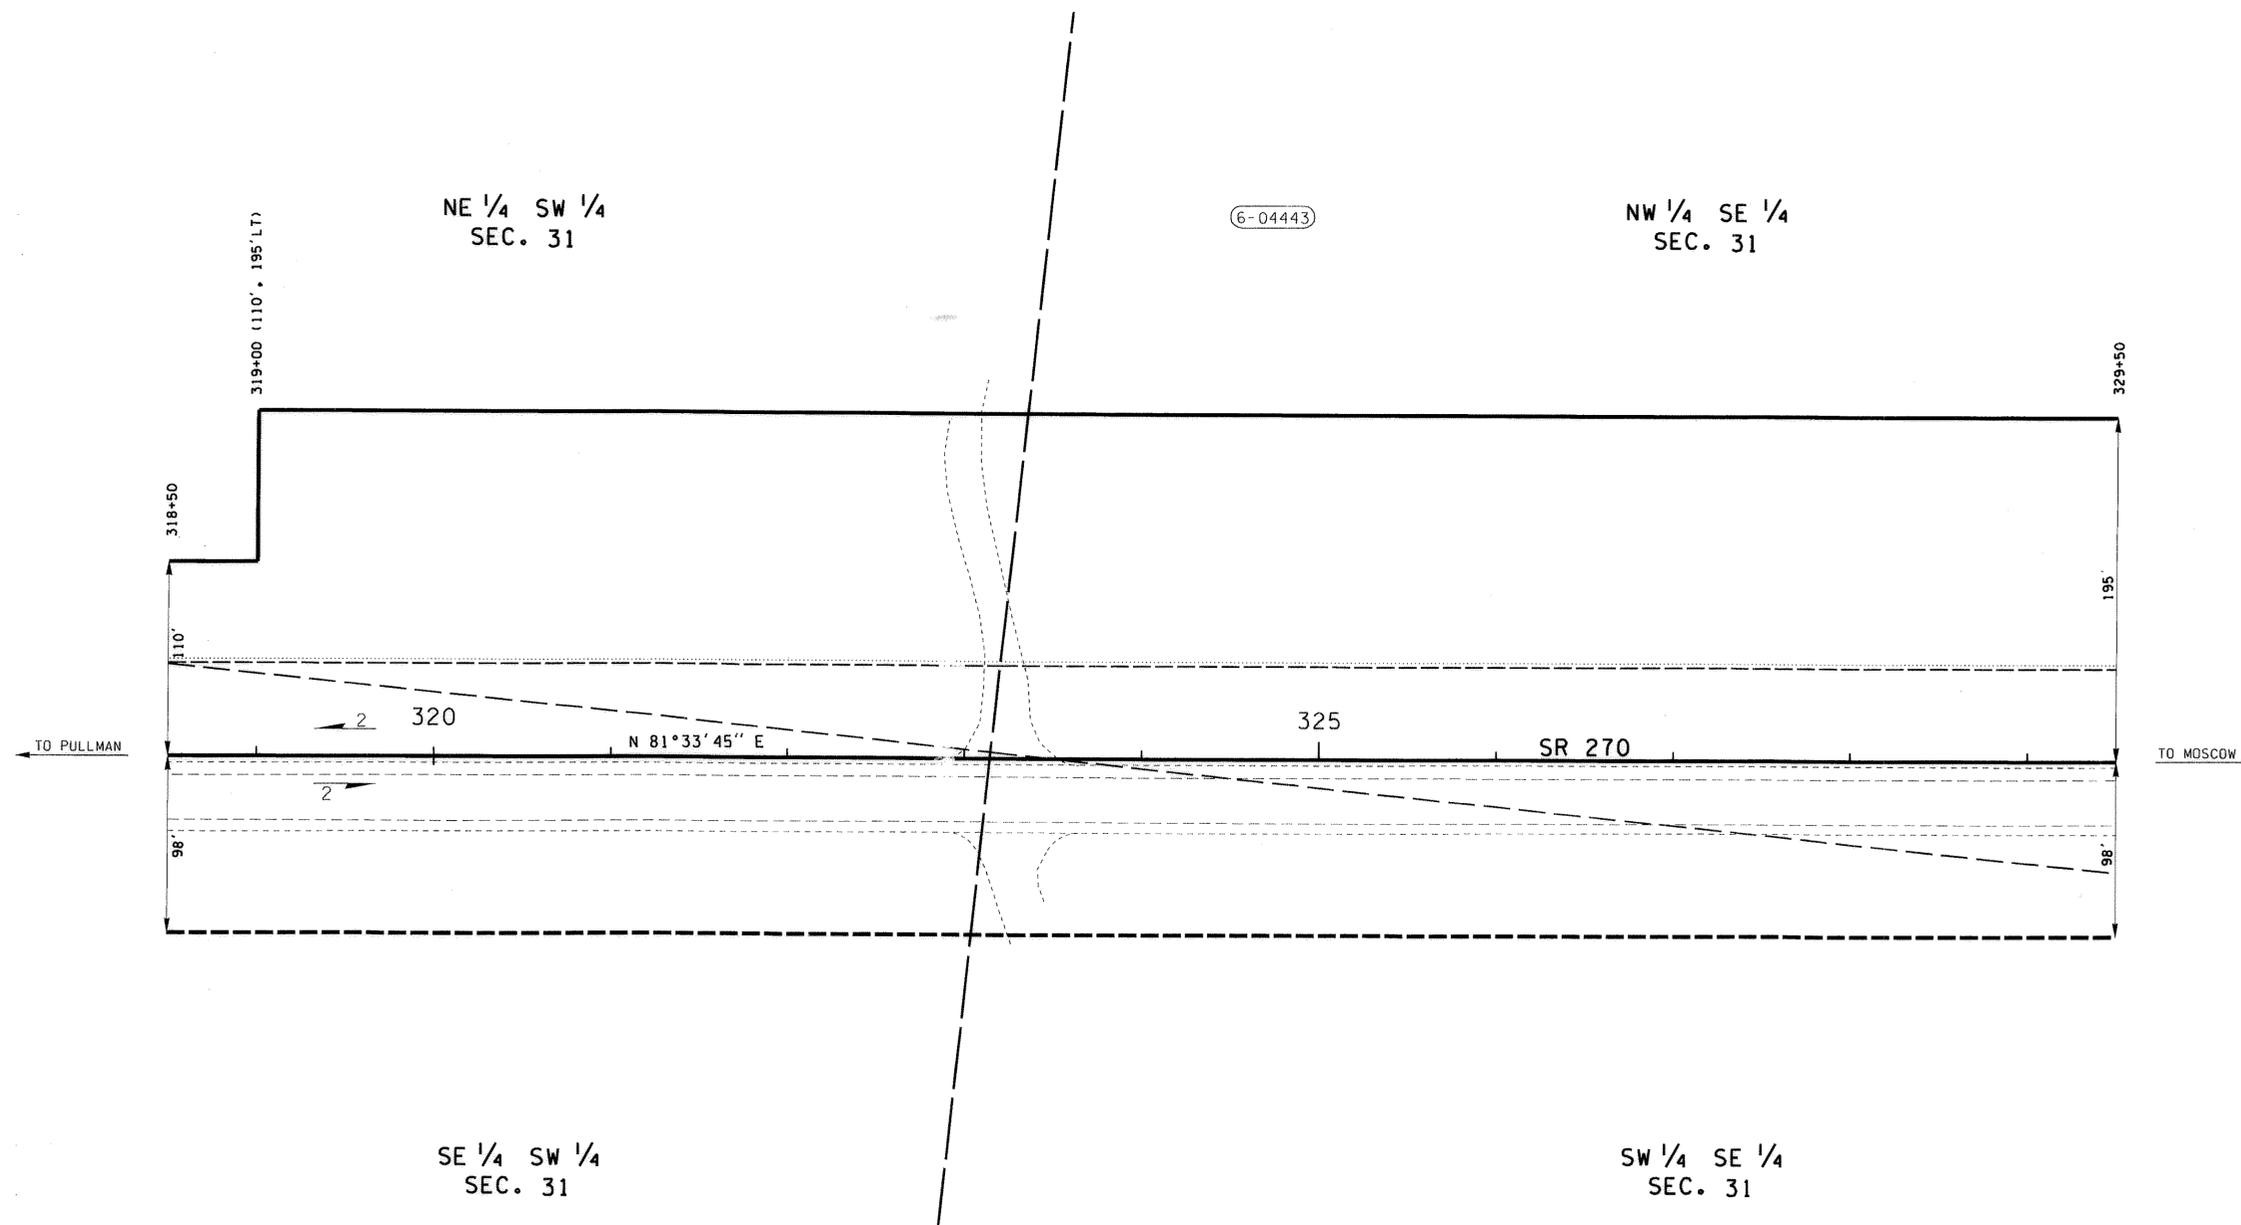

ALL PLANS ARE SUBJECT TO CHANGE. PARTIES SEEKING PRECISE, CURRENT INFORMATION SHOULD CONSULT THE OFFICIAL PLAN ON FILE IN THE DEPT. OF TRANSPORTATION IN OLYMPIA.

OWNERSHIP SHOULD BE VERIFIED. PROPERTY RIGHTS SHOWN MAY NOT HAVE BEEN ACQUIRED BY WSDOT.

**SR 270
SUNSHINE ROAD
TO IDAHO STATE LINE
WHITMAN COUNTY**

RIGHT OF WAY PLAN
MP 8.47 TO MP 8.68
STATION 318+50 TO STATION 329+50

WASHINGTON STATE DEPARTMENT OF TRANSPORTATION
OLYMPIA, WASHINGTON



APPROVED AND ADOPTED SEPTEMBER 24, 2004

PROJECT ENGINEER

RIGHT OF WAY PLANS ENGINEER

DATE 9/23/04

SHEET 7 OF 13 SHEETS

THIS PLAN SUPERSEDES SHEETS 1-14 OF 14 SHEETS OF SR 270, SUNSHINE ROAD VICINITY TO IDAHO STATE LINE, APPROVED AND ADOPTED DECEMBER 28, 2001.

LEGEND

ACCESS TO BE PROHIBITED SHOWN THUS

PROPERTY OWNERSHIP NUMBERS

PROPERTY LINES

SCALE IN FEET

Reference Approval _____ Revision Description _____ By _____ DATE 9/23/04 SHEET 7 OF 13 SHEETS


PARCEL NO.	NAME	TOTAL AREA	R/W	LT. REMAINDER RT.	EASM'T
6-04443	SEE SHEET 6				

OWNERSHIPS

R1W SR 270/14

T.15N. R.46E. W.M.

THE BASIS OF BEARINGS AND DISTANCES ARE DETERMINED FROM WASHINGTON STATE PLANE COORDINATE SYSTEM SOUTH ZONE (NAD 83/91). THE DISTANCES SHOWN ARE GROUND DISTANCES. FOR SURVEY INFORMATION SEE MONUMENTATION MAP SR 270, FOREST WAY TO IDAHO STATE LINE, ACKNOWLEDGED BY COUNTY ENGINEER SEPTEMBER 21, 2004

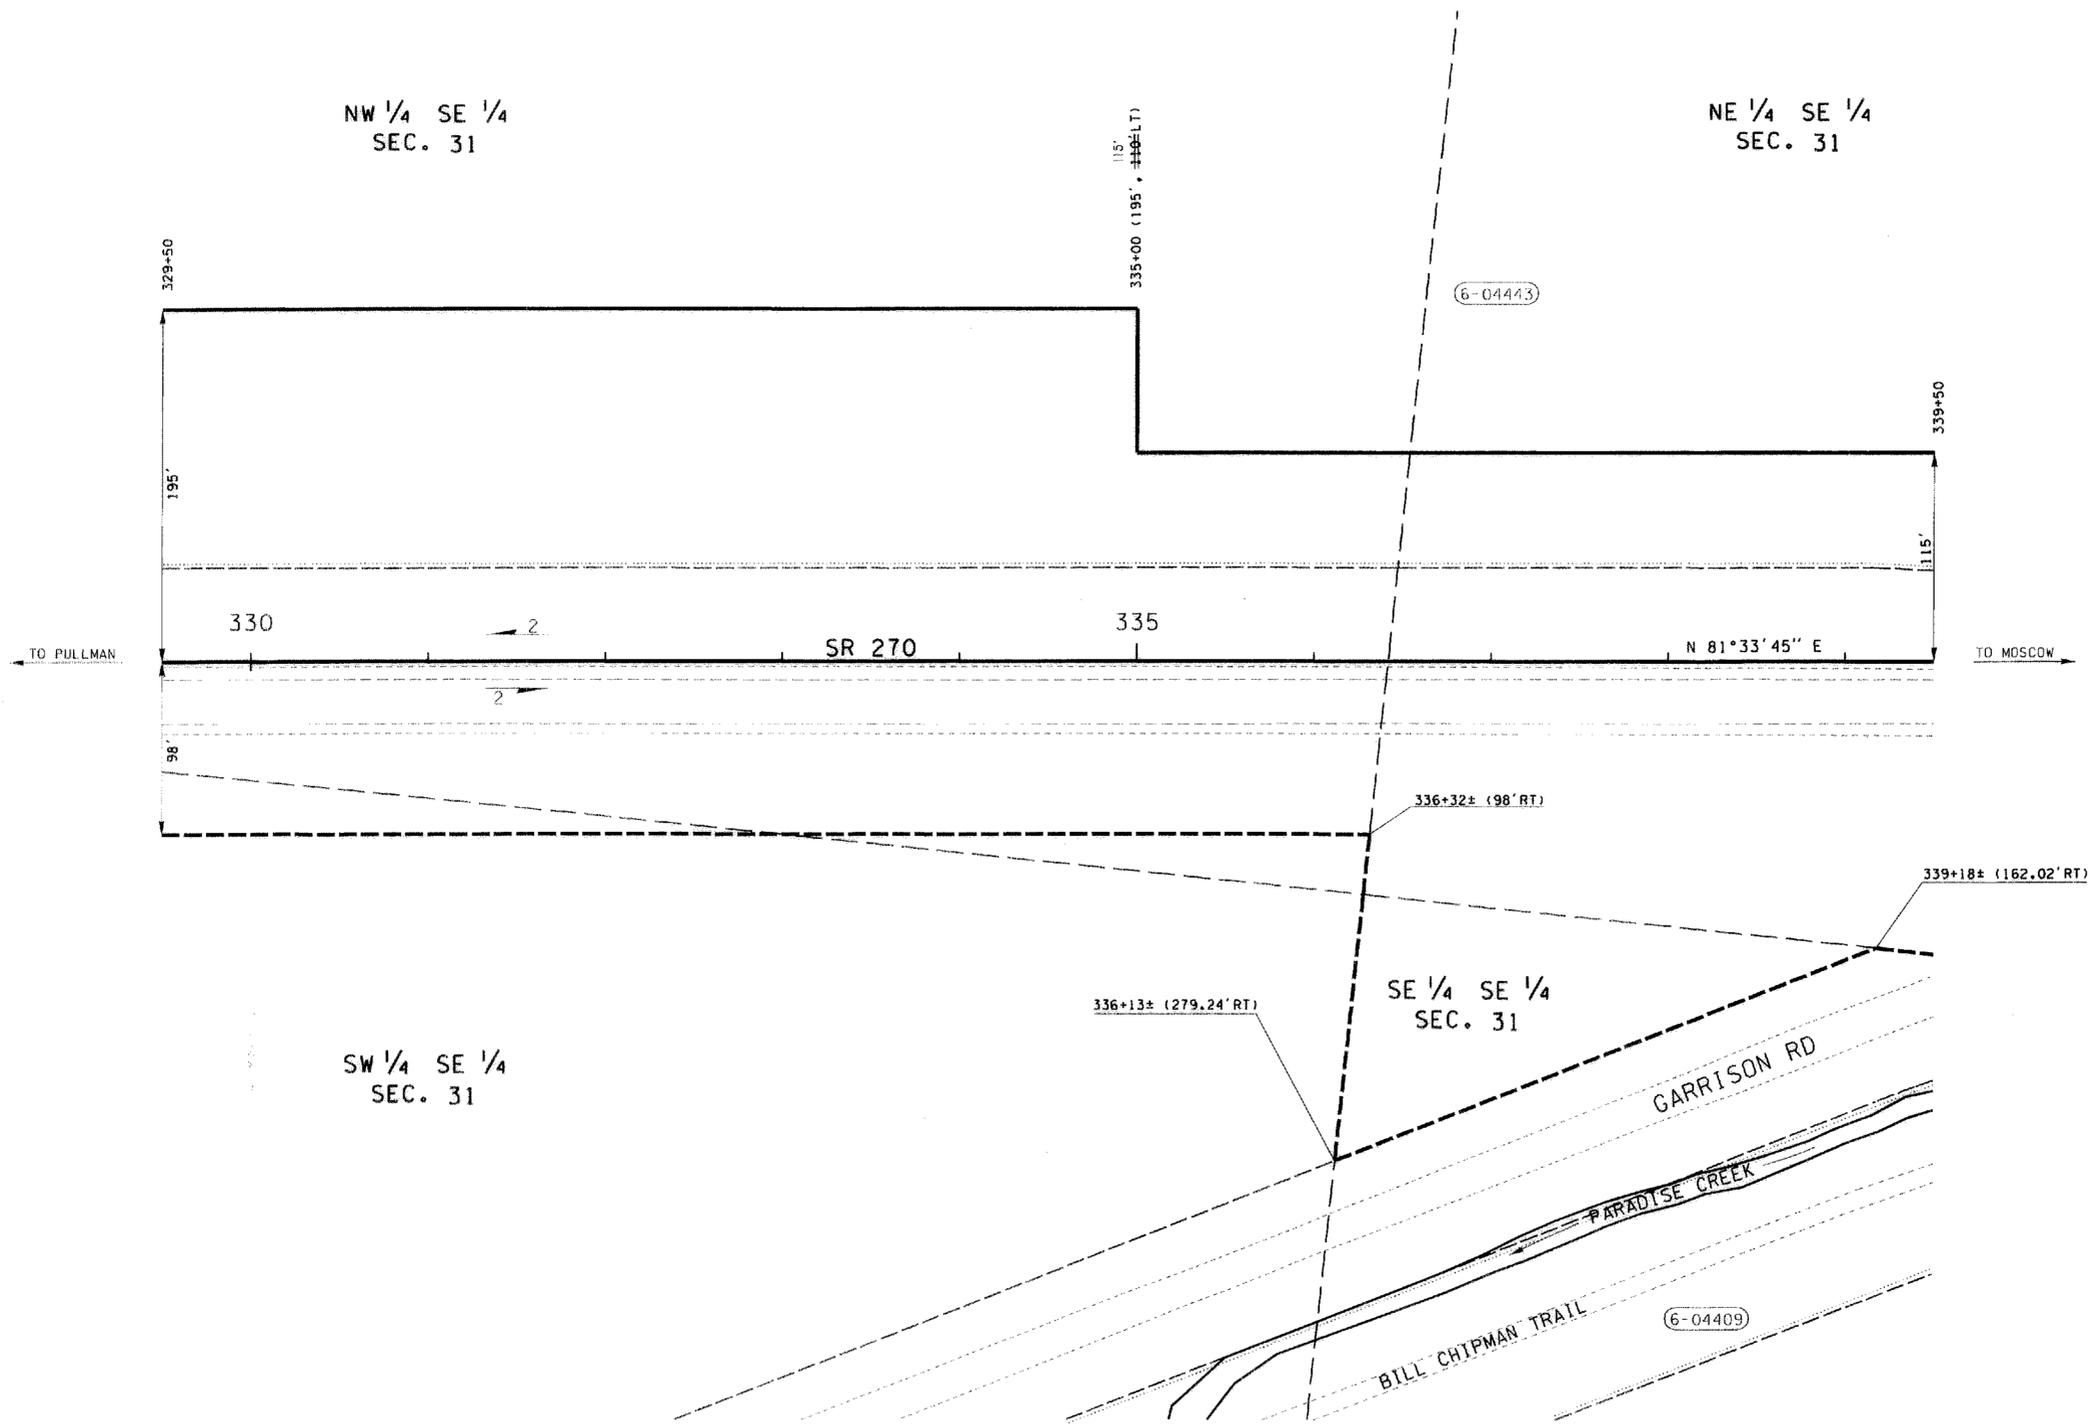

ALL PLANS ARE SUBJECT TO CHANGE. PARTIES SEEKING PRECISE, CURRENT INFORMATION SHOULD CONSULT THE OFFICIAL PLAN ON FILE IN THE DEPT. OF TRANSPORTATION IN OLYMPIA.

OWNERSHIP SHOULD BE VERIFIED. PROPERTY RIGHTS SHOWN MAY NOT HAVE BEEN ACQUIRED BY WSDOT.

**SR 270
SUNSHINE ROAD
TO IDAHO STATE LINE
WHITMAN COUNTY**
RIGHT OF WAY PLAN
MP 8.68 TO MP 8.86
STATION 329+50 TO STATION 339+50

WASHINGTON STATE DEPARTMENT OF TRANSPORTATION
OLYMPIA, WASHINGTON



APPROVED AND ADOPTED SEPTEMBER 24, 2004
James R. Wepp
PROJECT ENGINEER
RIGHT OF WAY PLANS ENGINEER

THIS PLAN SUPERSEDES SHEETS 1-14 OF 14 SHEETS OF SR 270, SUNSHINE ROAD VICINITY TO IDAHO STATE LINE, APPROVED AND ADOPTED DECEMBER 28, 2001.

LEGEND

ACCESS TO BE PROHIBITED SHOWN THUS

PROPERTY OWNERSHIP NUMBERS

PROPERTY LINES

SCALE IN FEET
0 50 100

*** FOR AREAS SEE SR 270, AIRPORT RD, VIC. TO SUNSHINE ROAD, SHEET 2 OF 9

PARCEL NO.	NAME	TOTAL AREA	R/W	LT. REMAINDER RT.	EASM'T
6-04443	See Sheet 6				
6-04409	WHITMAN COUNTY	***			

OWNERSHIPS

R/W SR 270/14

T.15N. R.46E. W.M.

OWNERSHIP SHOULD BE VERIFIED. PROPERTY RIGHTS SHOWN MAY NOT HAVE BEEN ACQUIRED BY WSDOT.

THE BASIS OF BEARINGS AND DISTANCES ARE DETERMINED FROM WASHINGTON STATE PLANE COORDINATE SYSTEM SOUTH ZONE (NAD 83/91). THE DISTANCES SHOWN ARE GROUND DISTANCES. FOR SURVEY INFORMATION SEE MONUMENTATION MAP SR 270, FOREST WAY TO IDAHO STATE LINE, ACKNOWLEDGED BY COUNTY ENGINEER SEPTEMBER 21, 2004

LEGEND

ACCESS TO BE PROHIBITED SHOWN THUS

PROPERTY OWNERSHIP NUMBERS


PROPERTY LINES

0 50 100
SCALE IN FEET

CURVE DATA

P.I. STATION	DELTA	RADIUS	TANGENT	LENGTH
346+06.31	49°45'45" RT	1250.50'	579.97'	1086.08'
PA 11+84.79	32°24'21" LT	346.83'	100.78'	196.16'

THIS PLAN SUPERSEDES SHEETS 1-14 OF 14 SHEETS OF SR 270, SUNSHINE ROAD VICINITY TO IDAHO STATE LINE, APPROVED AND ADOPTED DECEMBER 28, 2001.

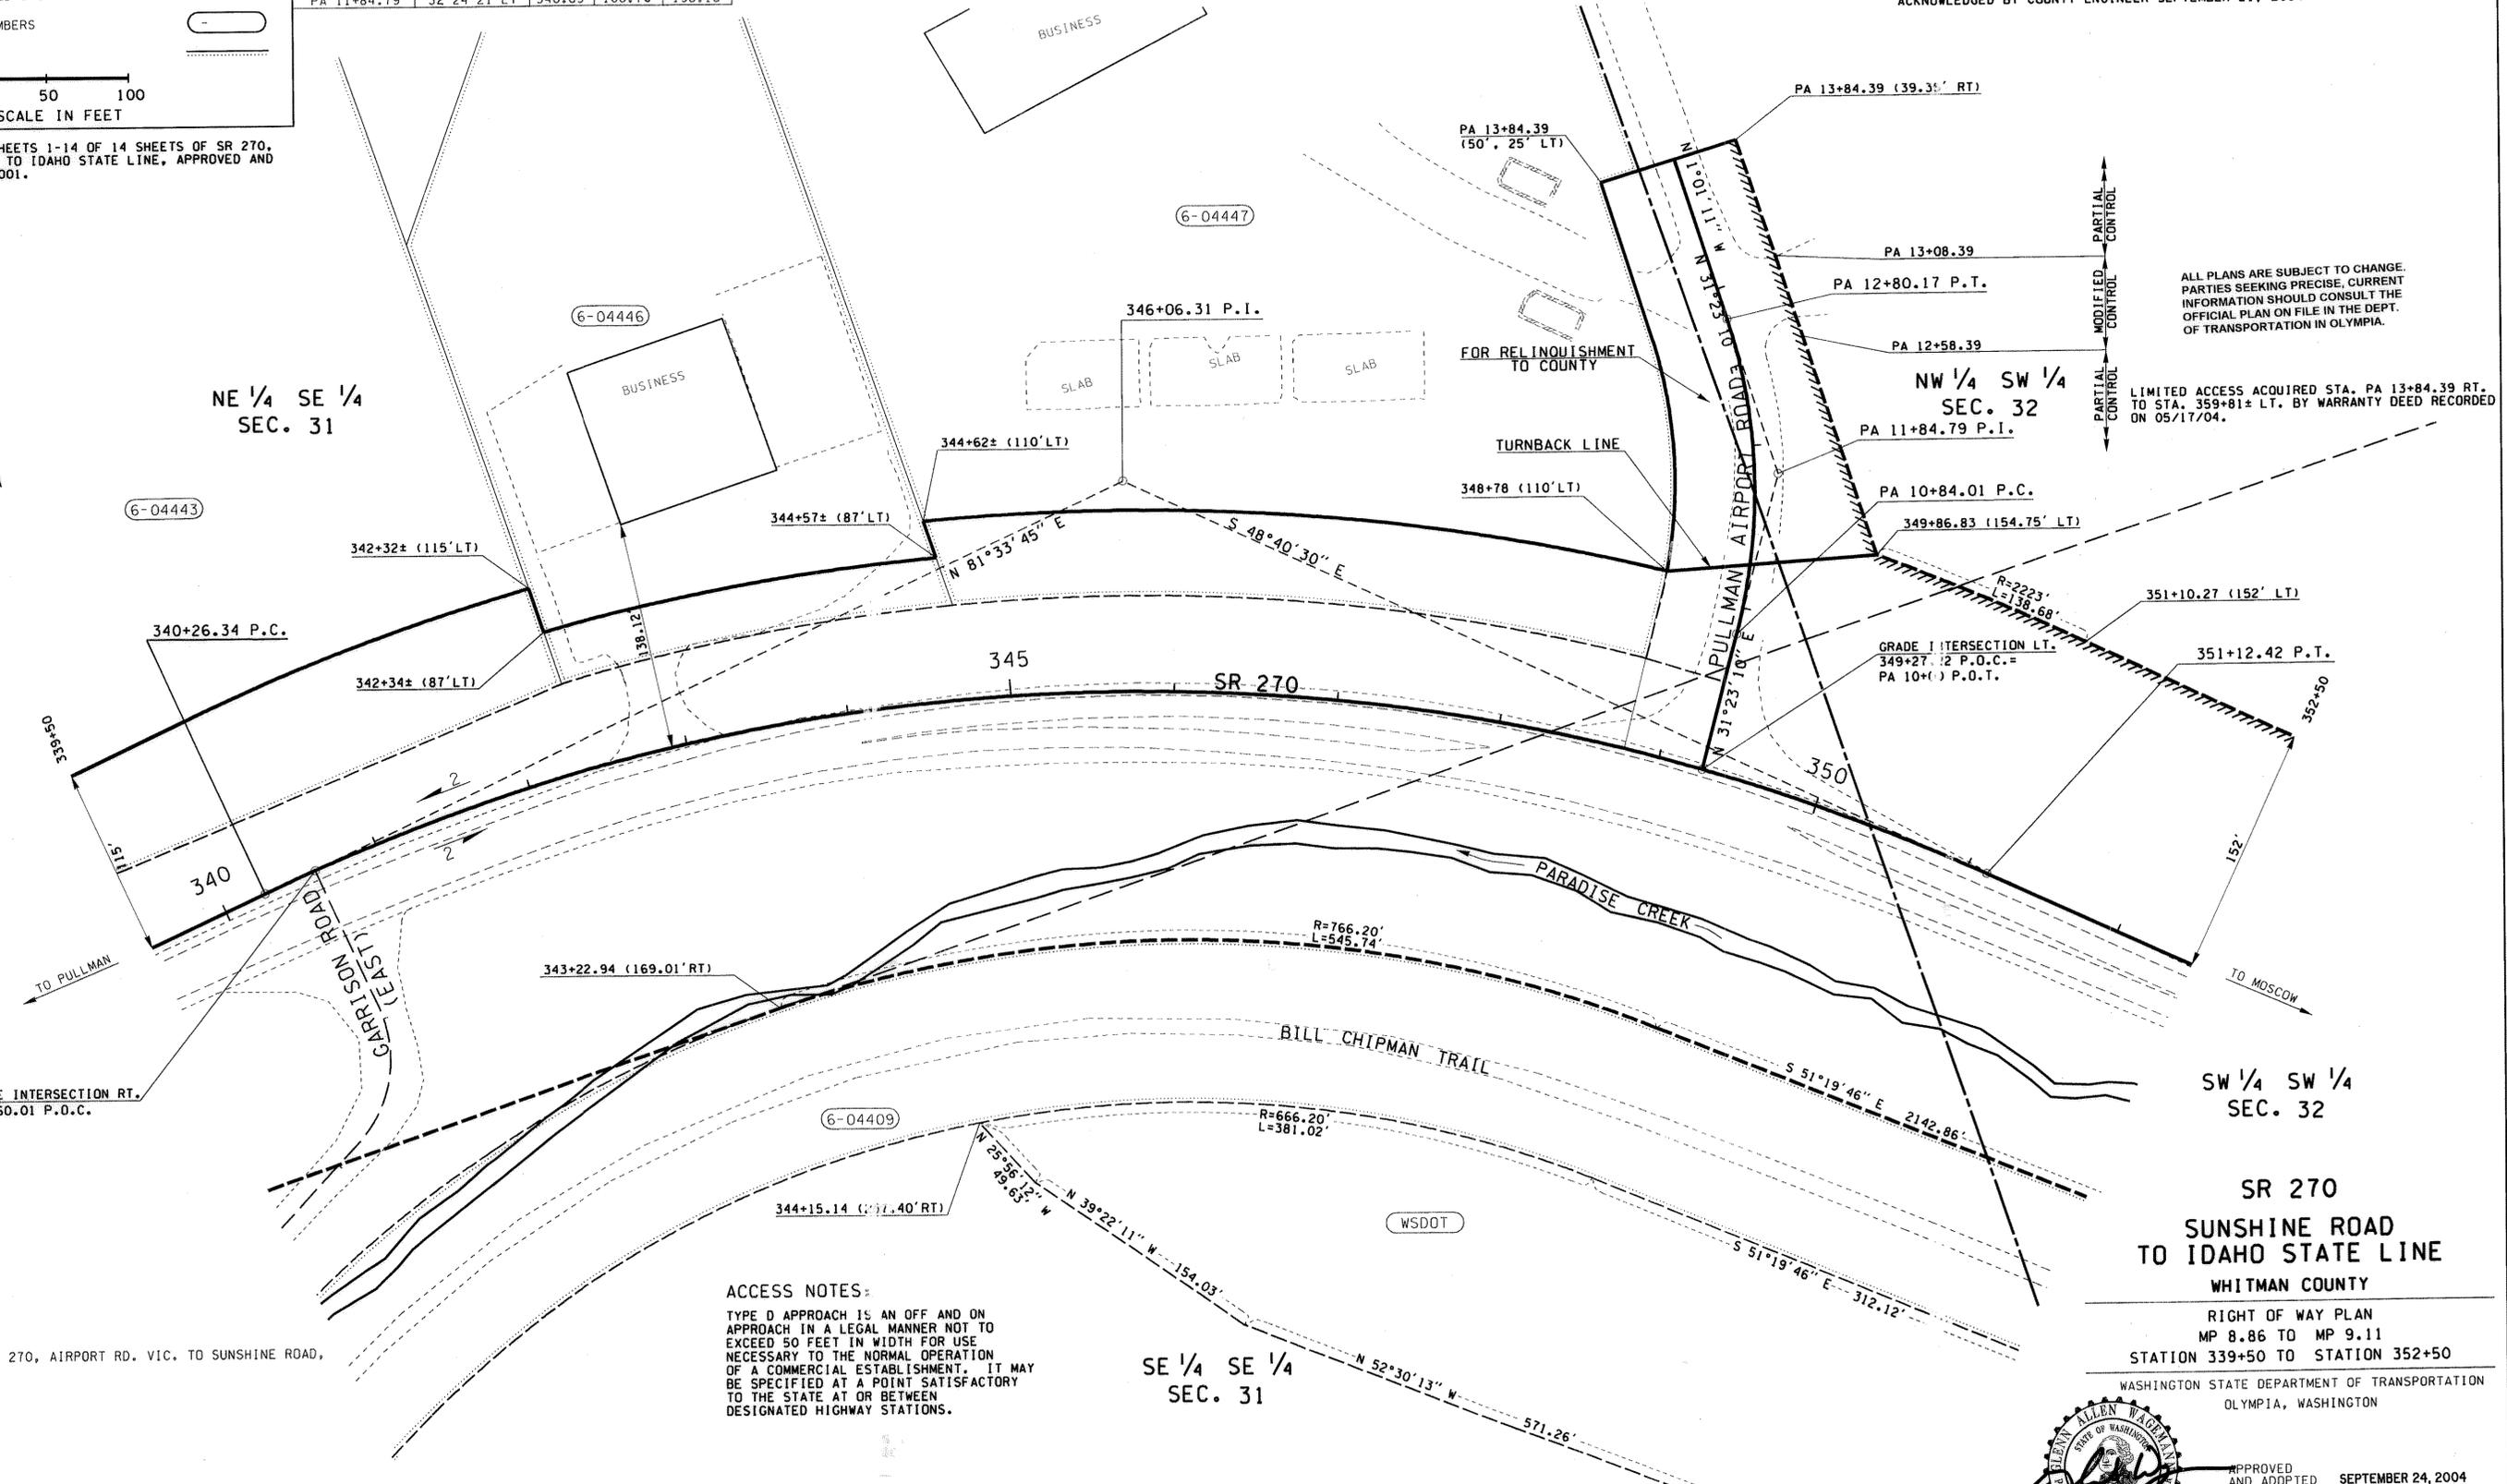

ALL PLANS ARE SUBJECT TO CHANGE. PARTIES SEEKING PRECISE, CURRENT INFORMATION SHOULD CONSULT THE OFFICIAL PLAN ON FILE IN THE DEPT. OF TRANSPORTATION IN OLYMPIA.

LIMITED ACCESS ACQUIRED STA. PA 13+84.39 RT. TO STA. 359+81± LT. BY WARRANTY DEED RECORDED ON 05/17/04.

ACCESS NOTES:

TYPE D APPROACH IS AN OFF AND ON APPROACH IN A LEGAL MANNER NOT TO EXCEED 50 FEET IN WIDTH FOR USE NECESSARY TO THE NORMAL OPERATION OF A COMMERCIAL ESTABLISHMENT. IT MAY BE SPECIFIED AT A POINT SATISFACTORY TO THE STATE AT OR BETWEEN DESIGNATED HIGHWAY STATIONS.

*** FOR AREAS SEE SR 270, AIRPORT RD. VIC. TO SUNSHINE ROAD, SHEET 2 OF 9

PARCEL NO.	NAME	TOTAL AREA	R/W	LT. REMAINDER	RT. EASM'T
6-04447	TWO-G.M., LLC	7.37 AC.	0.54 AC.	6.83 AC.	
6-04446	SAM AND GINA YOUNG	2.42 AC.	0.18 AC.	2.24 AC.	
6-04443	See Sheet 6				
6-04409	WHITMAN COUNTY	***			

STATION ON ROADWAY	TYPE
PA 12+80	D

Reference	Approval	Revision	Description	By	DATE
		9/23/04	R/W	James R. Wege	SEPTEMBER 24, 2004




APPROVED AND ADOPTED SEPTEMBER 24, 2004

RIGHT OF WAY PLANS ENGINEER

R/W 5270/14

T.15N. R.46E. W.M.

THE BASIS OF BEARINGS AND DISTANCES ARE DETERMINED FROM WASHINGTON STATE PLANE COORDINATE SYSTEM SOUTH ZONE (NAD 83/91). THE DISTANCES SHOWN ARE GROUND DISTANCES. FOR SURVEY INFORMATION SEE MONUMENTATION MAP SR 270, FOREST WAY TO IDAHO STATE LINE. ACKNOWLEDGED BY COUNTY ENGINEER SEPTEMBER 21, 2004

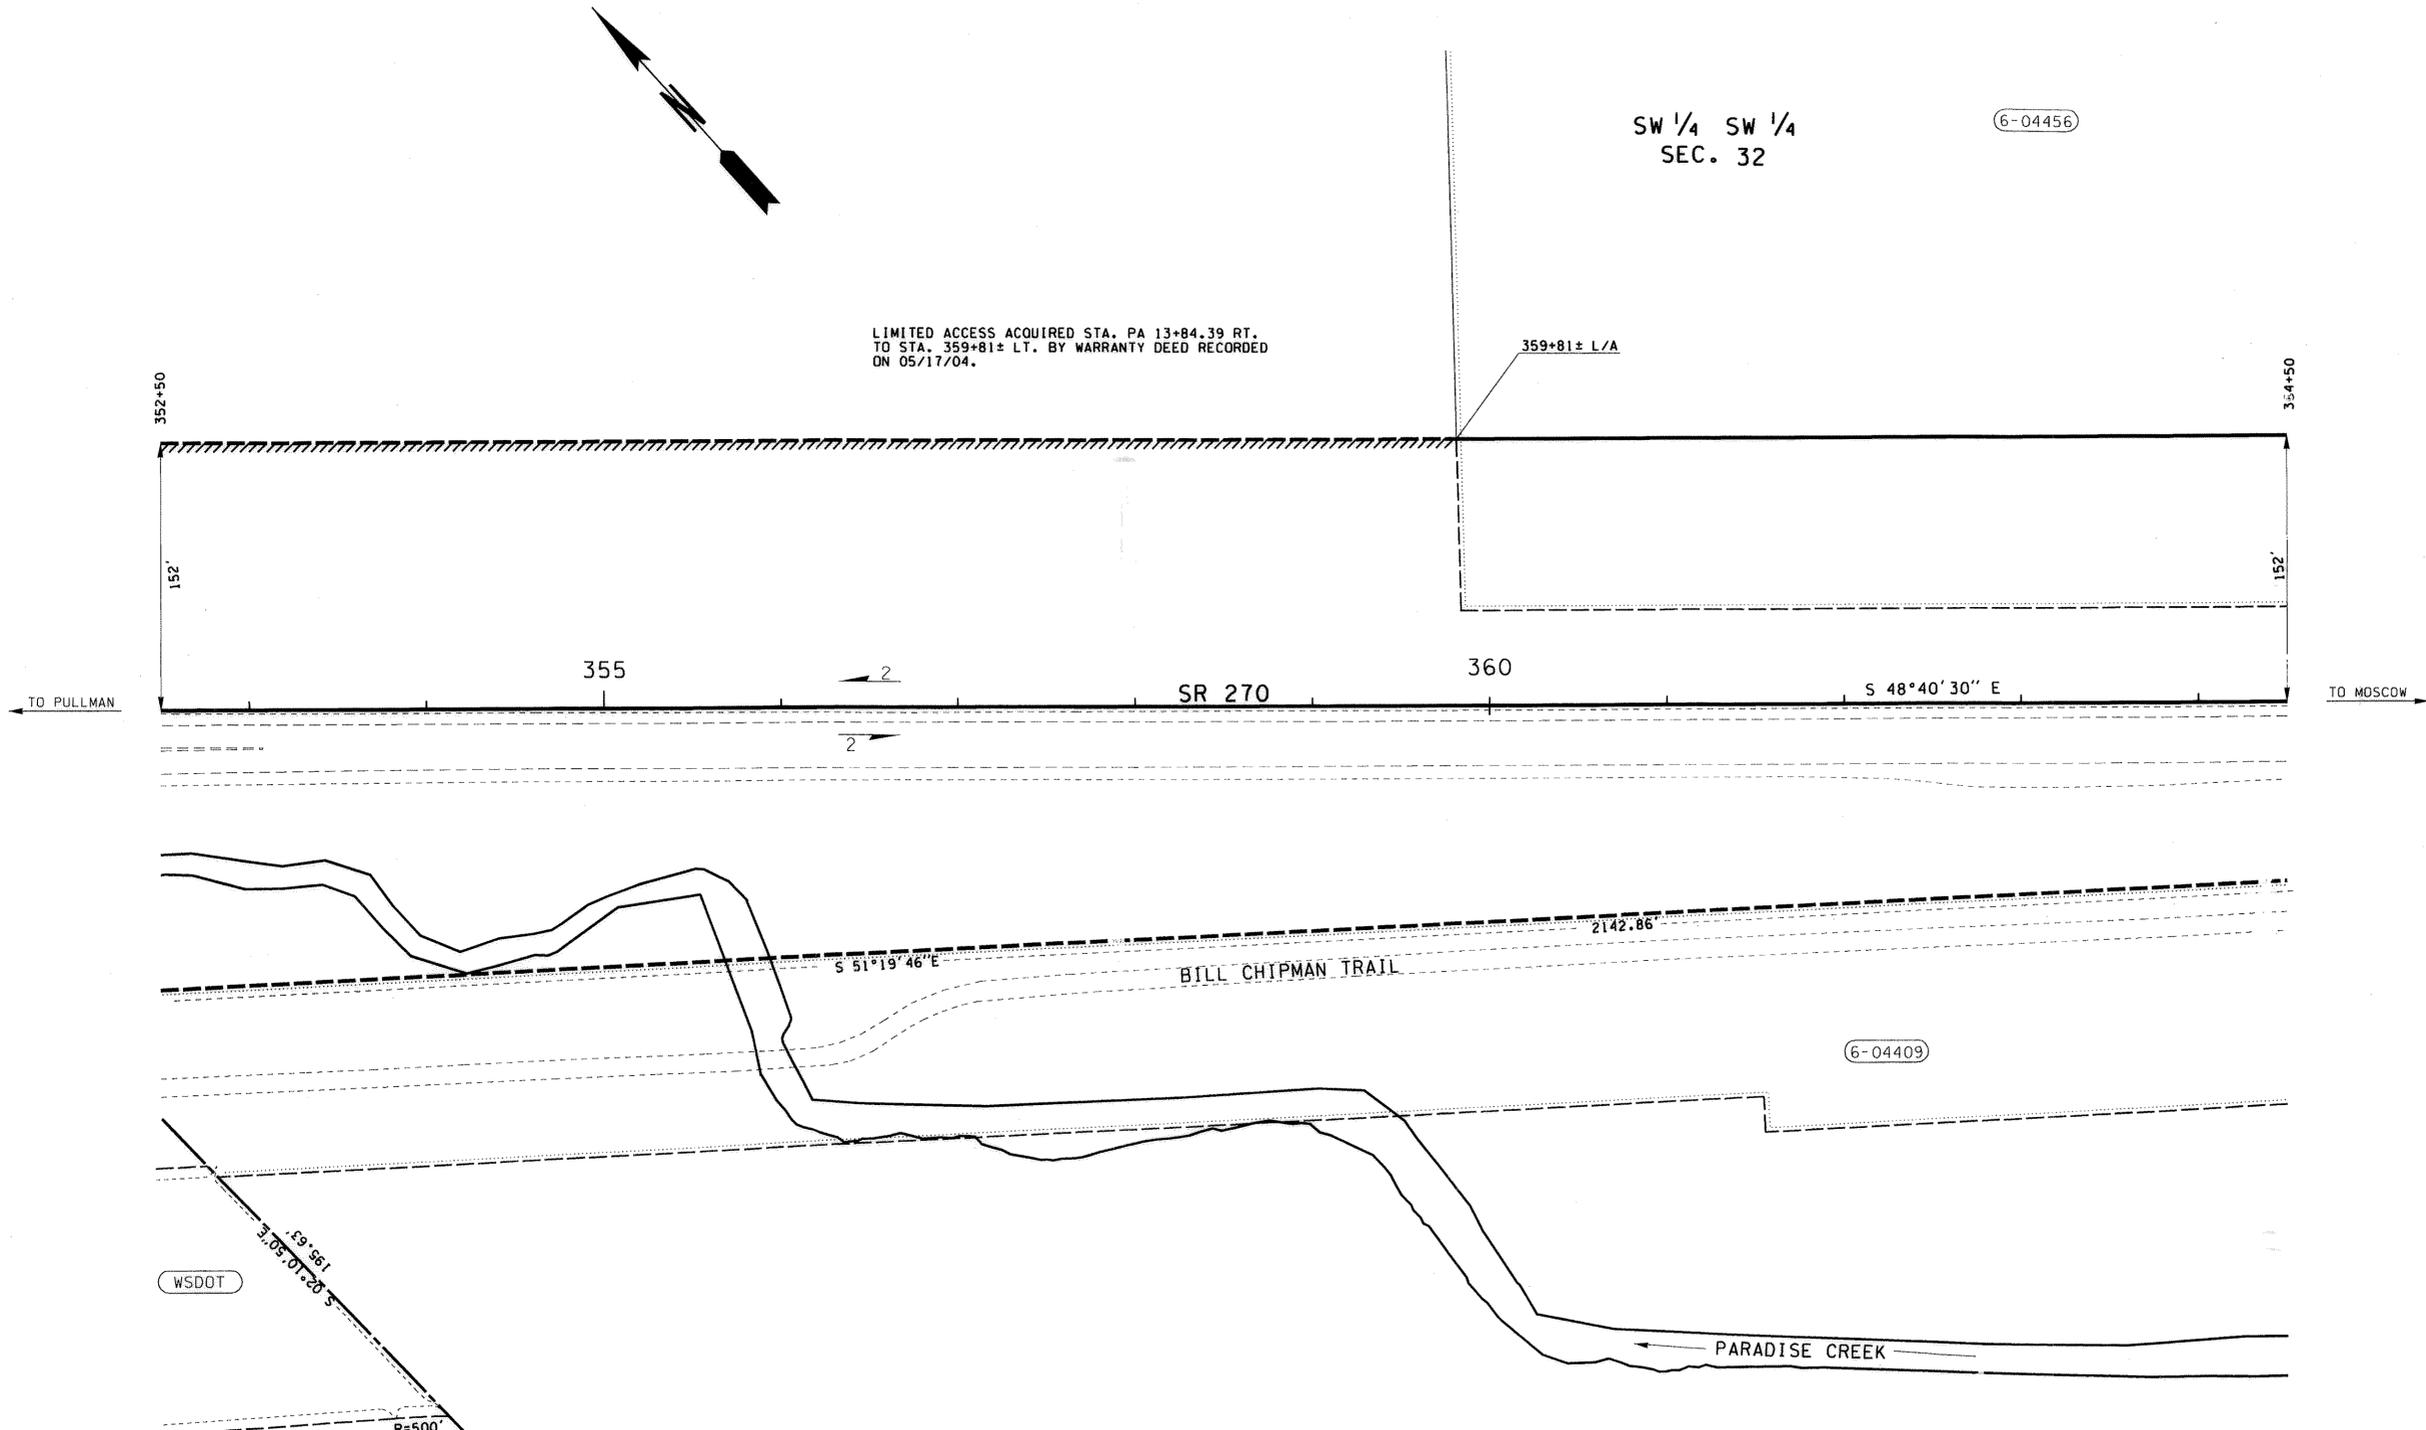

LIMITED ACCESS ACQUIRED STA. PA 13+84.39 RT. TO STA. 359+81± LT. BY WARRANTY DEED RECORDED ON 05/17/04.

SW 1/4 SW 1/4 SEC. 32

6-04456

359+81± L/A

354+50

352+50

152'

152'

355

360

S 48°40'30" E

SR 270

TO PULLMAN

TO MOSCOW

S 51°19'46" E

BILL CHIPMAN TRAIL

2142.86'

6-04409

WSDOT

199.361
5.05, 0.12, 20

R=500
L=34'

PARADISE CREEK

ALL PLANS ARE SUBJECT TO CHANGE. PARTIES SEEKING PRECISE, CURRENT INFORMATION SHOULD CONSULT THE OFFICIAL PLAN ON FILE IN THE DEPT. OF TRANSPORTATION IN OLYMPIA.

OWNERSHIP SHOULD BE VERIFIED. PROPERTY RIGHTS SHOWN MAY NOT HAVE BEEN ACQUIRED BY WSDOT.

SR 270
SUNSHINE ROAD
TO IDAHO STATE LINE
WHITMAN COUNTY
RIGHT OF WAY PLAN
MP 9.11 TO MP 9.34
STATION 352+50 TO STATION 364+50

WASHINGTON STATE DEPARTMENT OF TRANSPORTATION
OLYMPIA, WASHINGTON



APPROVED AND ADOPTED SEPTEMBER 24, 2004

James R. Wege
PROJECT ENGINEER
RIGHT OF WAY PLANS ENGINEER

DATE 9/23/04

SHEET 10 OF 13 SHEETS

THIS PLAN SUPERSEDES SHEETS 1-14 OF 14 SHEETS OF SR 270, SUNSHINE ROAD VICINITY TO IDAHO STATE LINE, APPROVED AND ADOPTED DECEMBER 28, 2001.

LEGEND

ACCESS TO BE PROHIBITED SHOWN THUS

PROPERTY OWNERSHIP NUMBERS

PROPERTY LINES

0 50 100
SCALE IN FEET

*** FOR AREAS SEE SR 270, AIRPORT RD. VIC. TO SUNSHINE ROAD, SHEET 2 OF 9


PARCEL NO.	NAME	TOTAL AREA	R/W	LT. REMAINDER RT.	EASM'T
6-04456	WHITWORTH COLLEGE	203.98 AC.	4.09 AC.	199.89 AC.	
6-04409	WHITMAN COUNTY	***			

OWNERSHIPS

R/W SR 270/14

CURVE DATA				
P.I. STATION	DELTA	RADIUS	TANGENT	LENGTH
381+46.10	44°46'02"LT	2750.00'	1132.55'	2148.67'

THE BASIS OF BEARINGS AND DISTANCES ARE DETERMINED FROM WASHINGTON STATE PLANE COORDINATE SYSTEM SOUTH ZONE (NAD 83/91).
 THE DISTANCES SHOWN ARE GROUND DISTANCES. FOR SURVEY INFORMATION SEE MONUMENTATION MAP SR 270, FOREST WAY TO IDAHO STATE LINE, ACKNOWLEDGED BY COUNTY ENGINEER SEPTEMBER 21, 2004

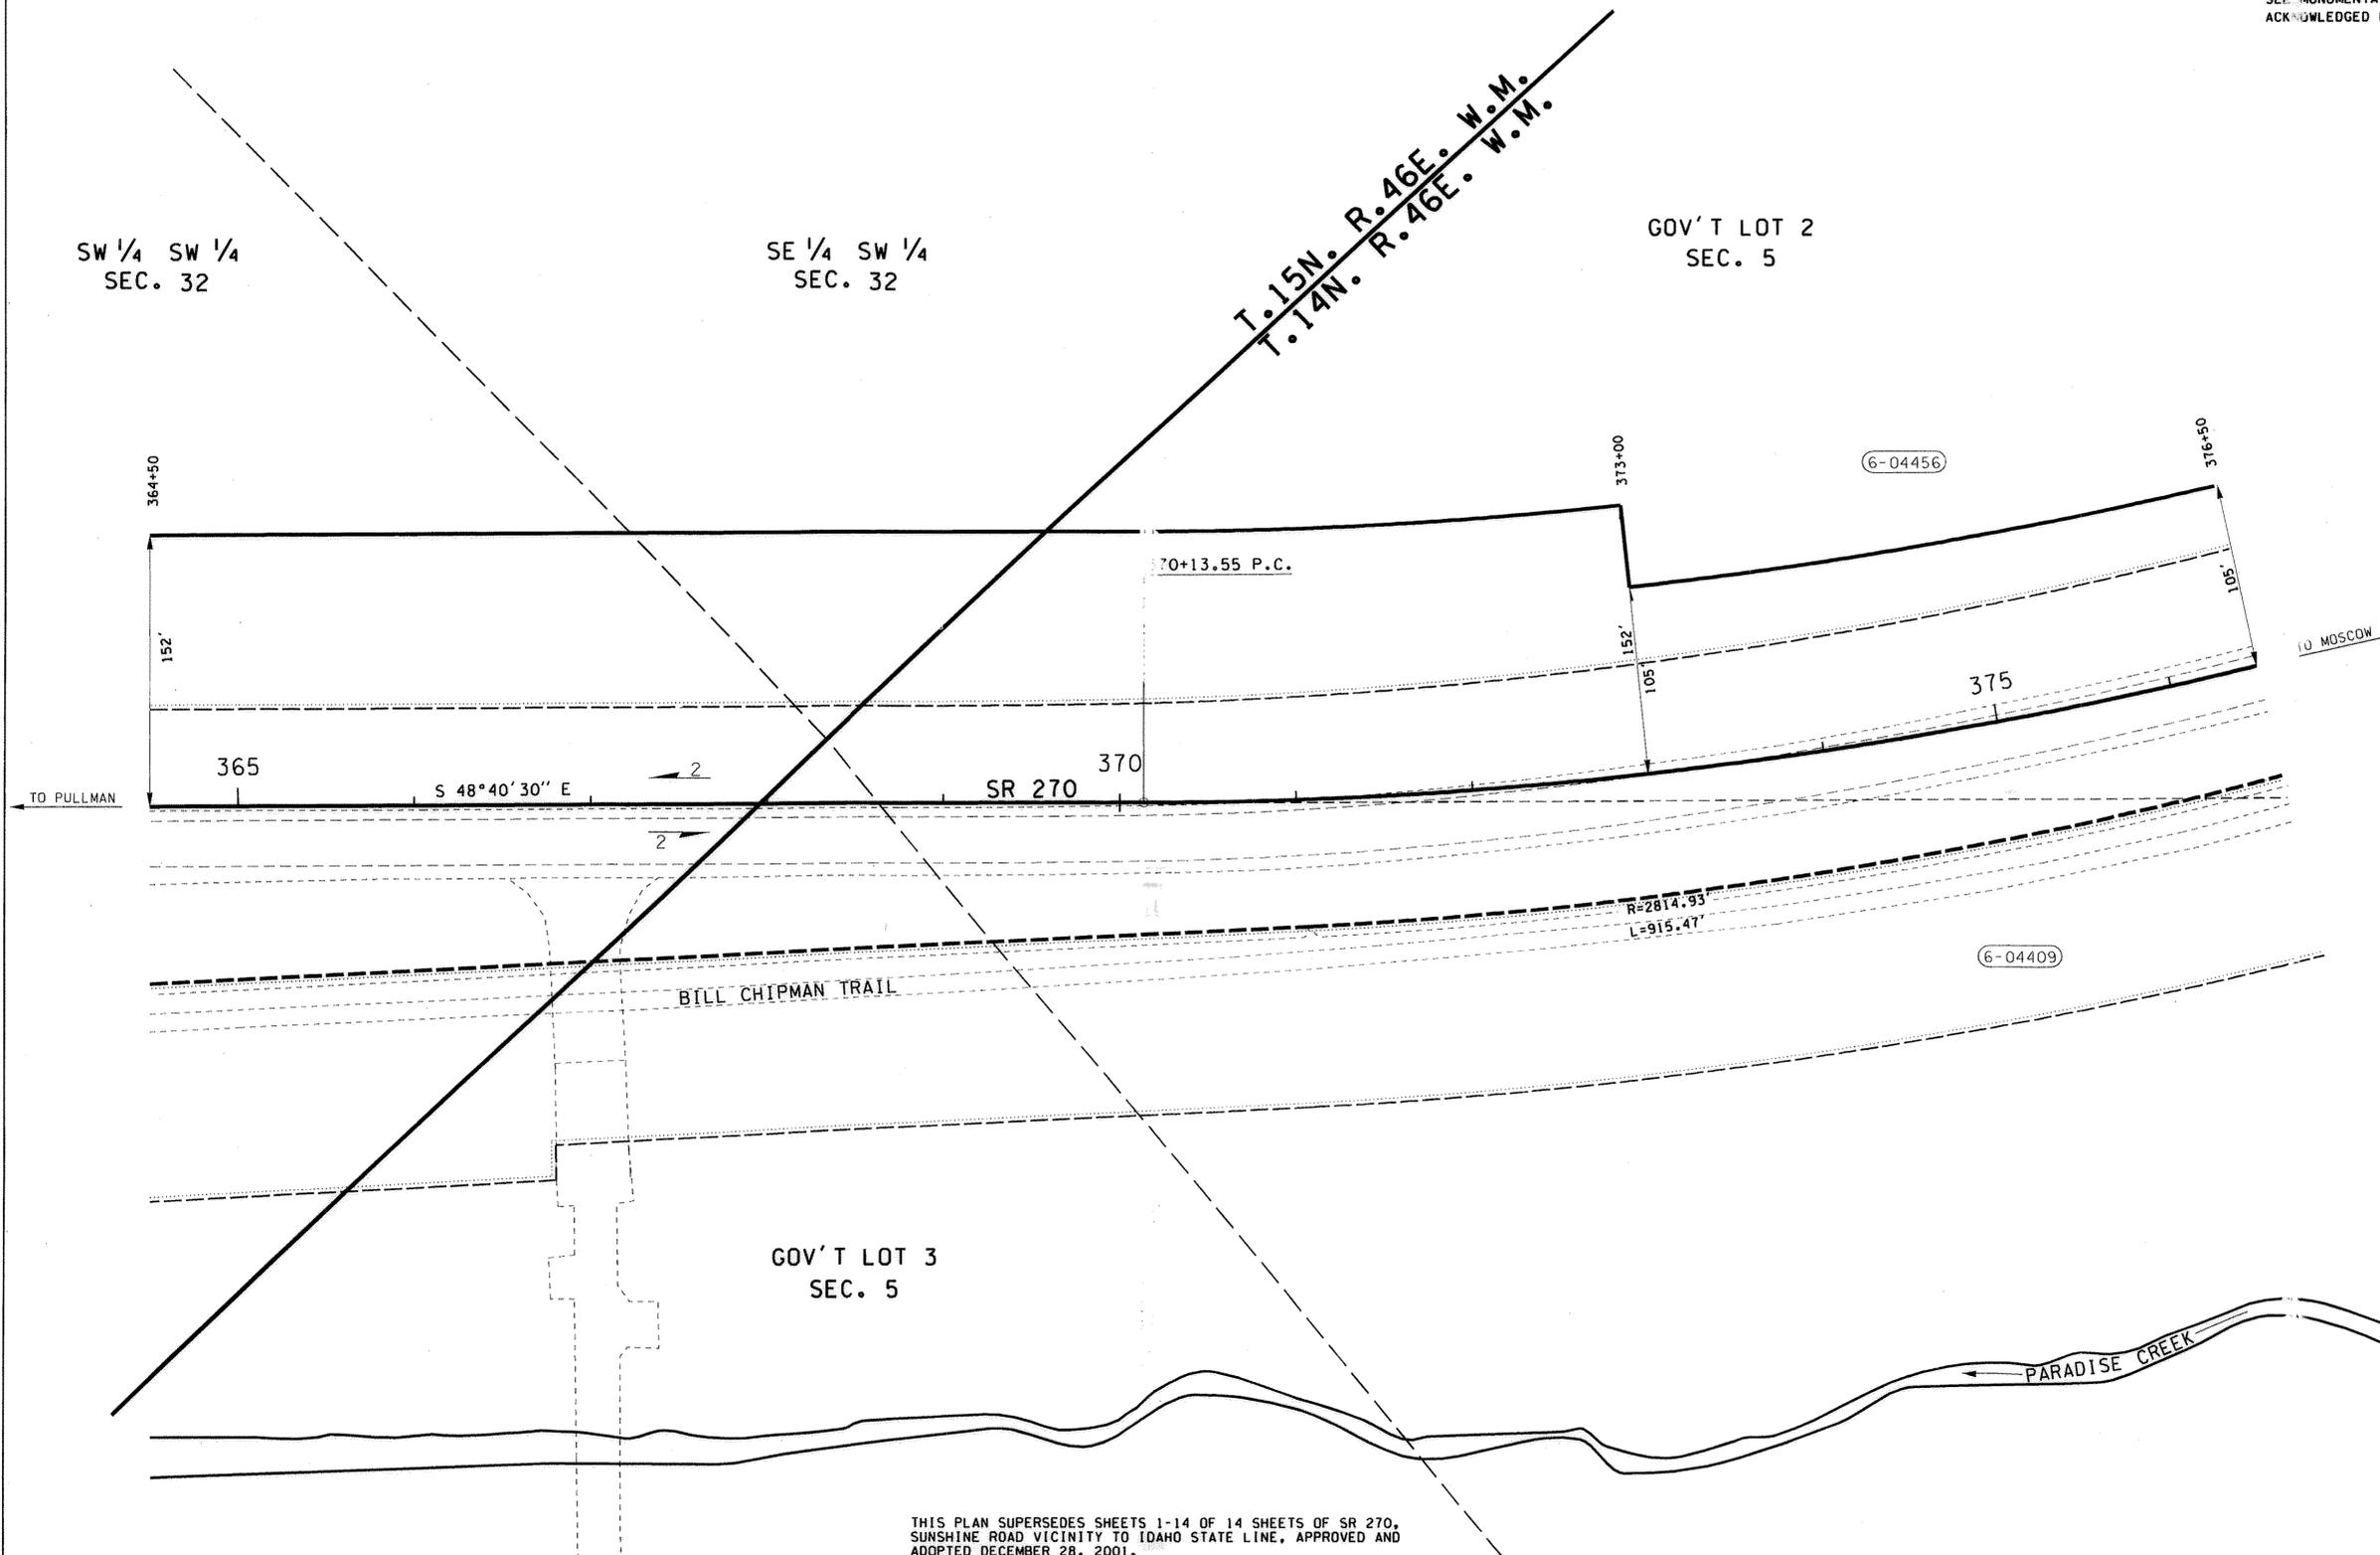

ALL PLANS ARE SUBJECT TO CHANGE. PARTIES SEEKING PRECISE, CURRENT INFORMATION SHOULD CONSULT THE OFFICIAL PLAN ON FILE IN THE DEPT. OF TRANSPORTATION IN OLYMPIA.

OWNERSHIP SHOULD BE VERIFIED. PROPERTY RIGHTS SHOWN MAY NOT HAVE BEEN ACQUIRED BY WSDOT.

**SR 270
 SUNSHINE ROAD
 TO IDAHO STATE LINE
 WHITMAN COUNTY**

RIGHT OF WAY PLAN
 MP 9.34 TO MP 9.57
 STATION 364+50 TO STATION 376+50

WASHINGTON STATE DEPARTMENT OF TRANSPORTATION
 OLYMPIA, WASHINGTON



APPROVED AND ADOPTED **SEPTEMBER 24, 2004**

James R. Wege
 PROJECT ENGINEER
 RIGHT OF WAY PLANS ENGINEER

THIS PLAN SUPERSEDES SHEETS 1-14 OF 14 SHEETS OF SR 270, SUNSHINE ROAD VICINITY TO IDAHO STATE LINE, APPROVED AND ADOPTED DECEMBER 28, 2001.

*** FOR AREAS SEE SR 270, AIRPORT RD. VIC. TO SUNSHINE ROAD, SHEET 2 OF 9

LEGEND

ACCESS TO BE PROHIBITED SHOWN THUS

PROPERTY OWNERSHIP NUMBERS

PROPERTY LINES

0 50 100
 SCALE IN FEET


PARCEL NO.	NAME	TOTAL AREA	R/W	LT. REMAINDER RT.	EASM'T
6-04456	See Sheet 10				
6-04409	WHITMAN COUNTY	***			
OWNERSHIPS					

R/W SR 270/14

CURVE DATA				
P.I. STATION	DELTA	RADIUS	TANGENT	LENGTH
381+46.10	44°46'02"LT	2750.00'	1132.55'	2148.67'

T.14N. R.46E. W.M.

THE BASIS OF BEARINGS AND DISTANCES ARE DETERMINED FROM WASHINGTON STATE PLANE COORDINATE SYSTEM SOUTH ZONE (NAD 83/91). THE DISTANCES SHOWN ARE GROUND DISTANCES. FOR SURVEY INFORMATION SEE MONUMENTATION MAP SR 270, FOREST WAY TO IDAHO STATE LINE, ACKNOWLEDGED BY COUNTY ENGINEER SEPTEMBER 21, 2004

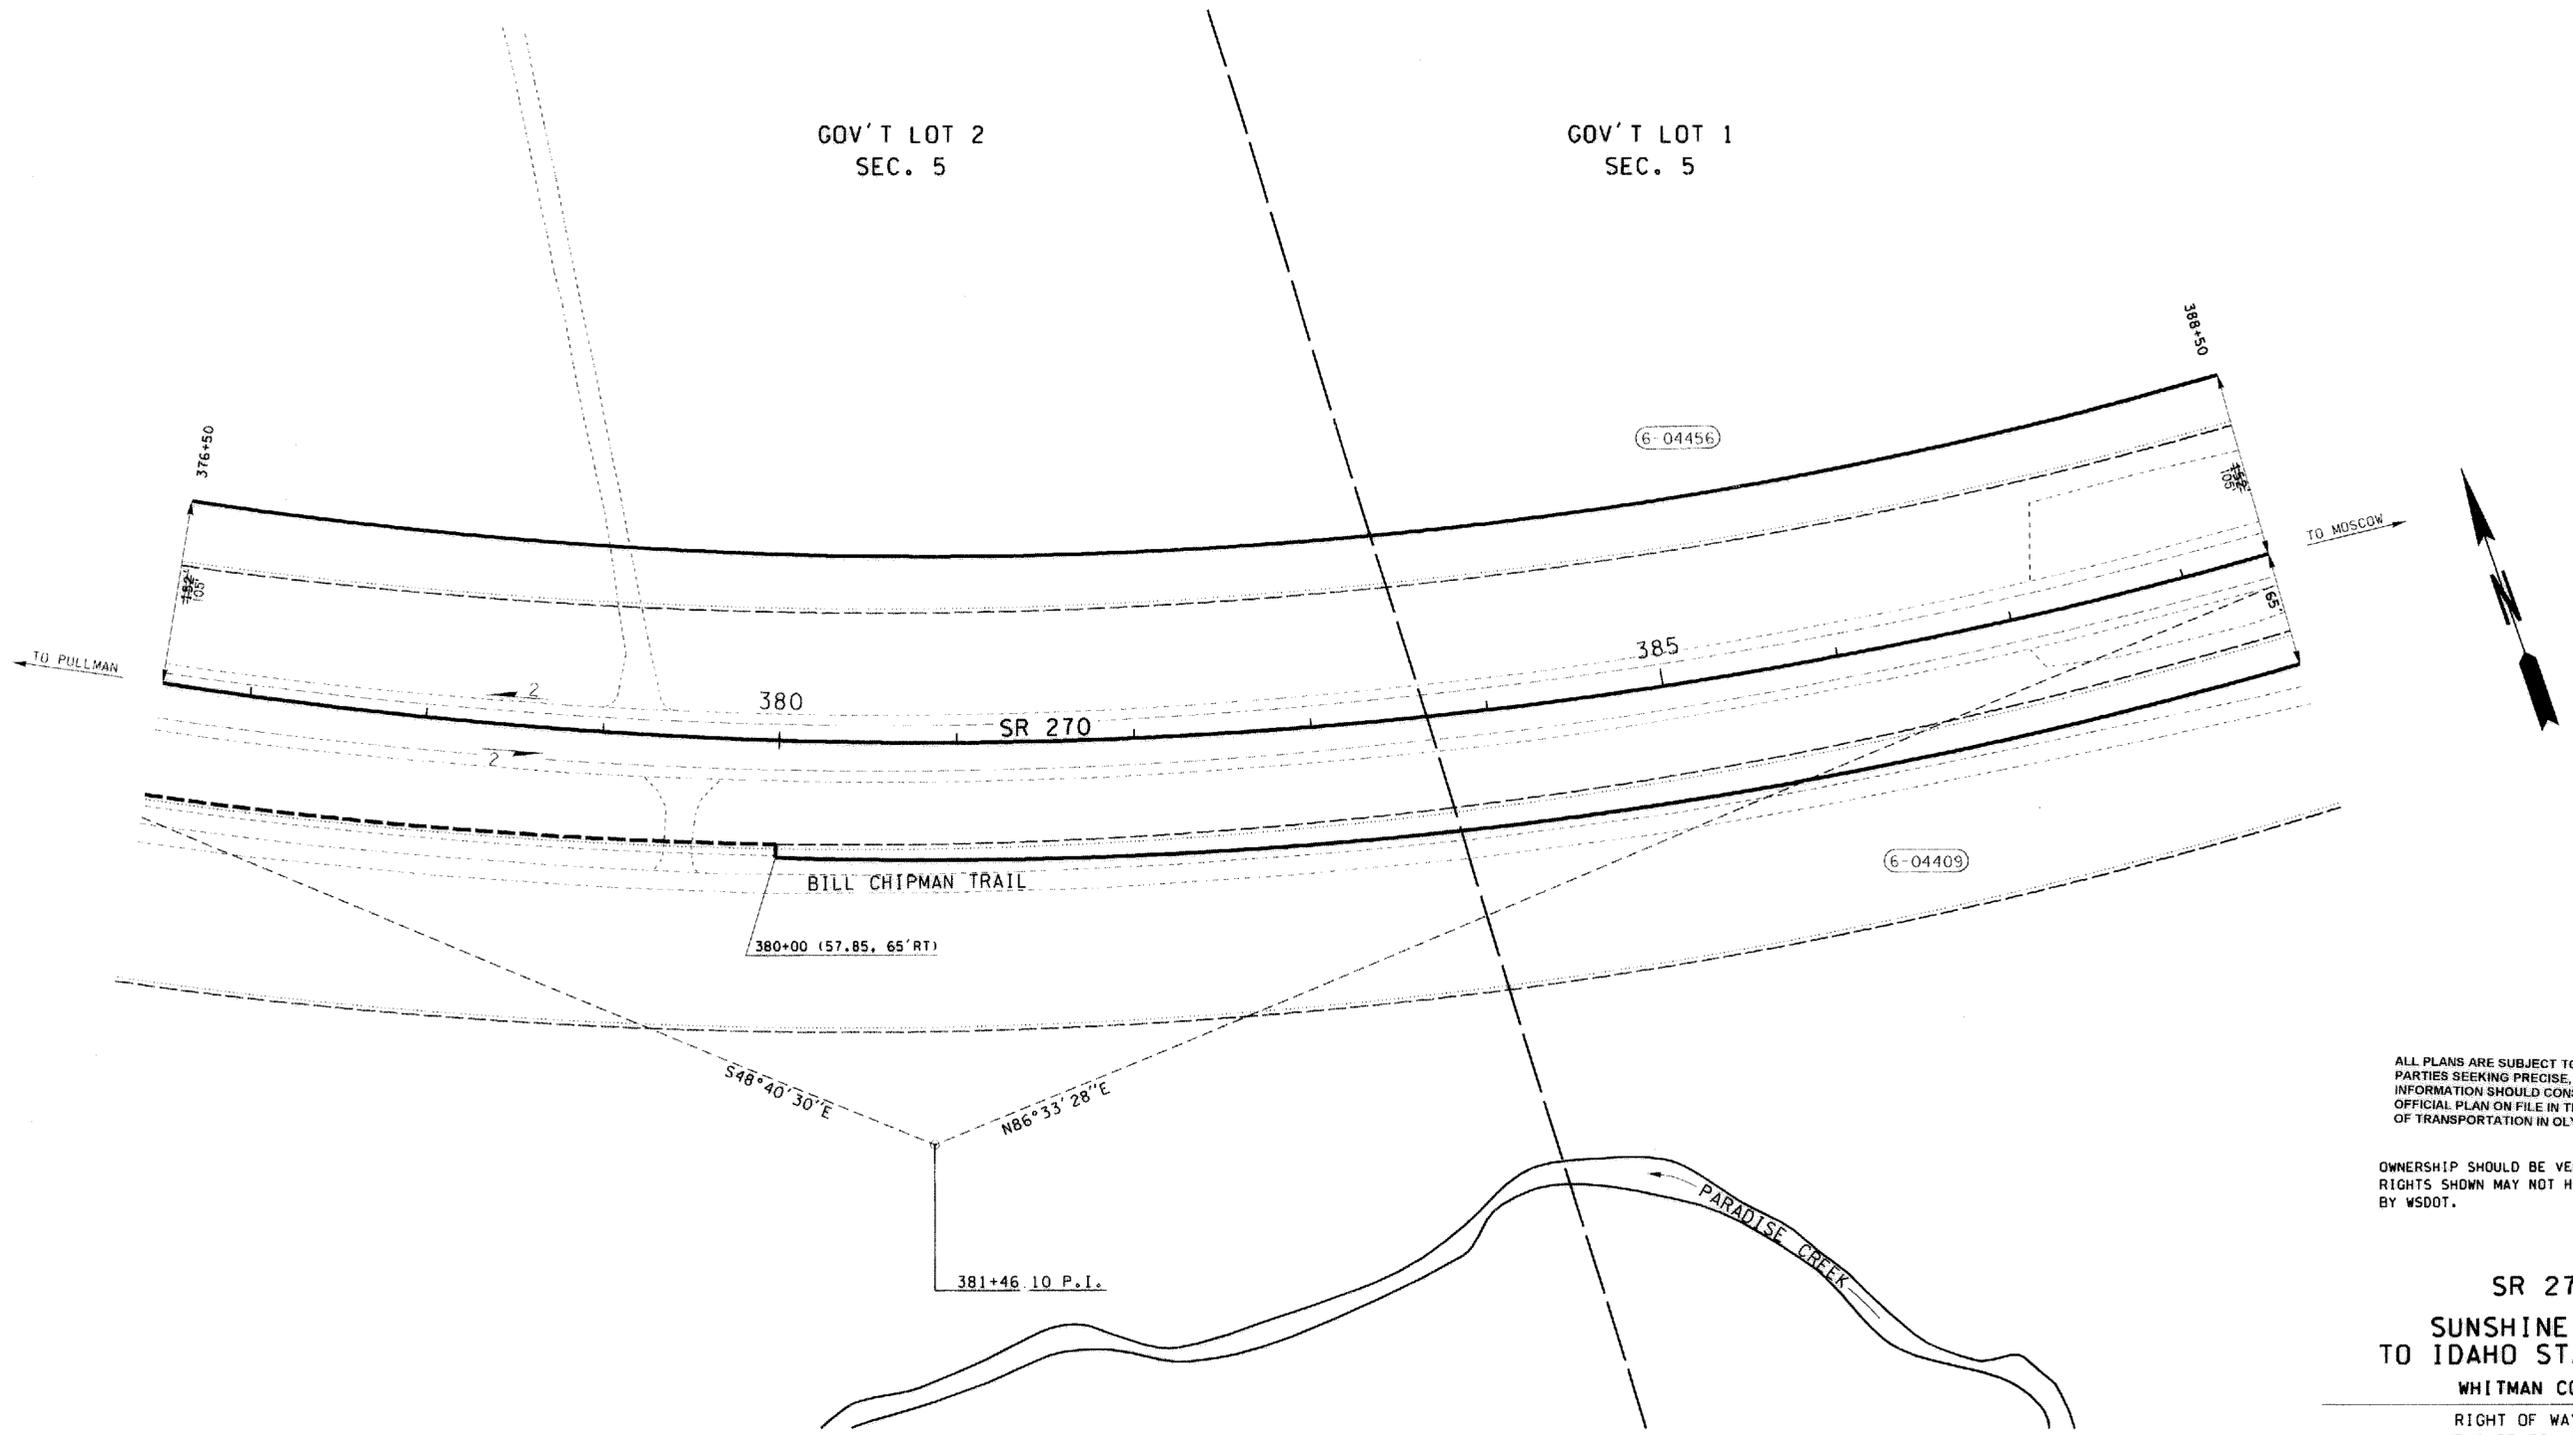

ALL PLANS ARE SUBJECT TO CHANGE. PARTIES SEEKING PRECISE, CURRENT INFORMATION SHOULD CONSULT THE OFFICIAL PLAN ON FILE IN THE DEPT. OF TRANSPORTATION IN OLYMPIA.

OWNERSHIP SHOULD BE VERIFIED. PROPERTY RIGHTS SHOWN MAY NOT HAVE BEEN ACQUIRED BY WSDOT.

**SR 270
SUNSHINE ROAD
TO IDAHO STATE LINE
WHITMAN COUNTY**

RIGHT OF WAY PLAN
MP 9.57 TO MP 9.79
STATION 376+50 TO STATION 388+50

WASHINGTON STATE DEPARTMENT OF TRANSPORTATION
OLYMPIA, WASHINGTON



APPROVED AND ADOPTED SEPTEMBER 24, 2004

James R. Wego
PROJECT ENGINEER RIGHT OF WAY PLANS ENGINEER

THIS PLAN SUPERSEDES SHEETS 1-14 OF 14 SHEETS OF SR 270, SUNSHINE ROAD VICINITY TO IDAHO STATE LINE, APPROVED AND ADOPTED DECEMBER 28, 2001.

LEGEND

ACCESS TO BE PROHIBITED SHOWN THUS

PROPERTY OWNERSHIP NUMBERS

PROPERTY LINES

0 50 100
SCALE IN FEET

*** FOR AREAS SEE SR 270, AIRPORT RD. VIC. TO SUNSHINE ROAD, SHEET 2 OF 9


PARCEL NO.	NAME	TOTAL AREA	R/W	LT. REMAINDER RT.	EASM'T
6-04456	SEE SHEET 10				
6-04409	WHITMAN COUNTY	***			
OWNERSHIPS					

R/W SR 270/14

CURVE DATA				
P.I. STATION	DELTA	RADIUS	TANGENT	LENGTH
381+46.10	44°46'02"LT	2750.00'	1132.55'	2148.67'

T.14N. R.46E. W.M.

THE BASIS OF BEARINGS AND DISTANCES ARE DETERMINED FROM WASHINGTON STATE PLANE COORDINATE SYSTEM SOUTH ZONE (NAD 83/91).
 THE DISTANCES SHOWN ARE GROUND DISTANCES. FOR SURVEY INFORMATION SEE MONUMENTATION MAP SR 270, FOREST WAY TO IDAHO STATE LINE, ACKNOWLEDGED BY COUNTY ENGINEER SEPTEMBER 21, 2004

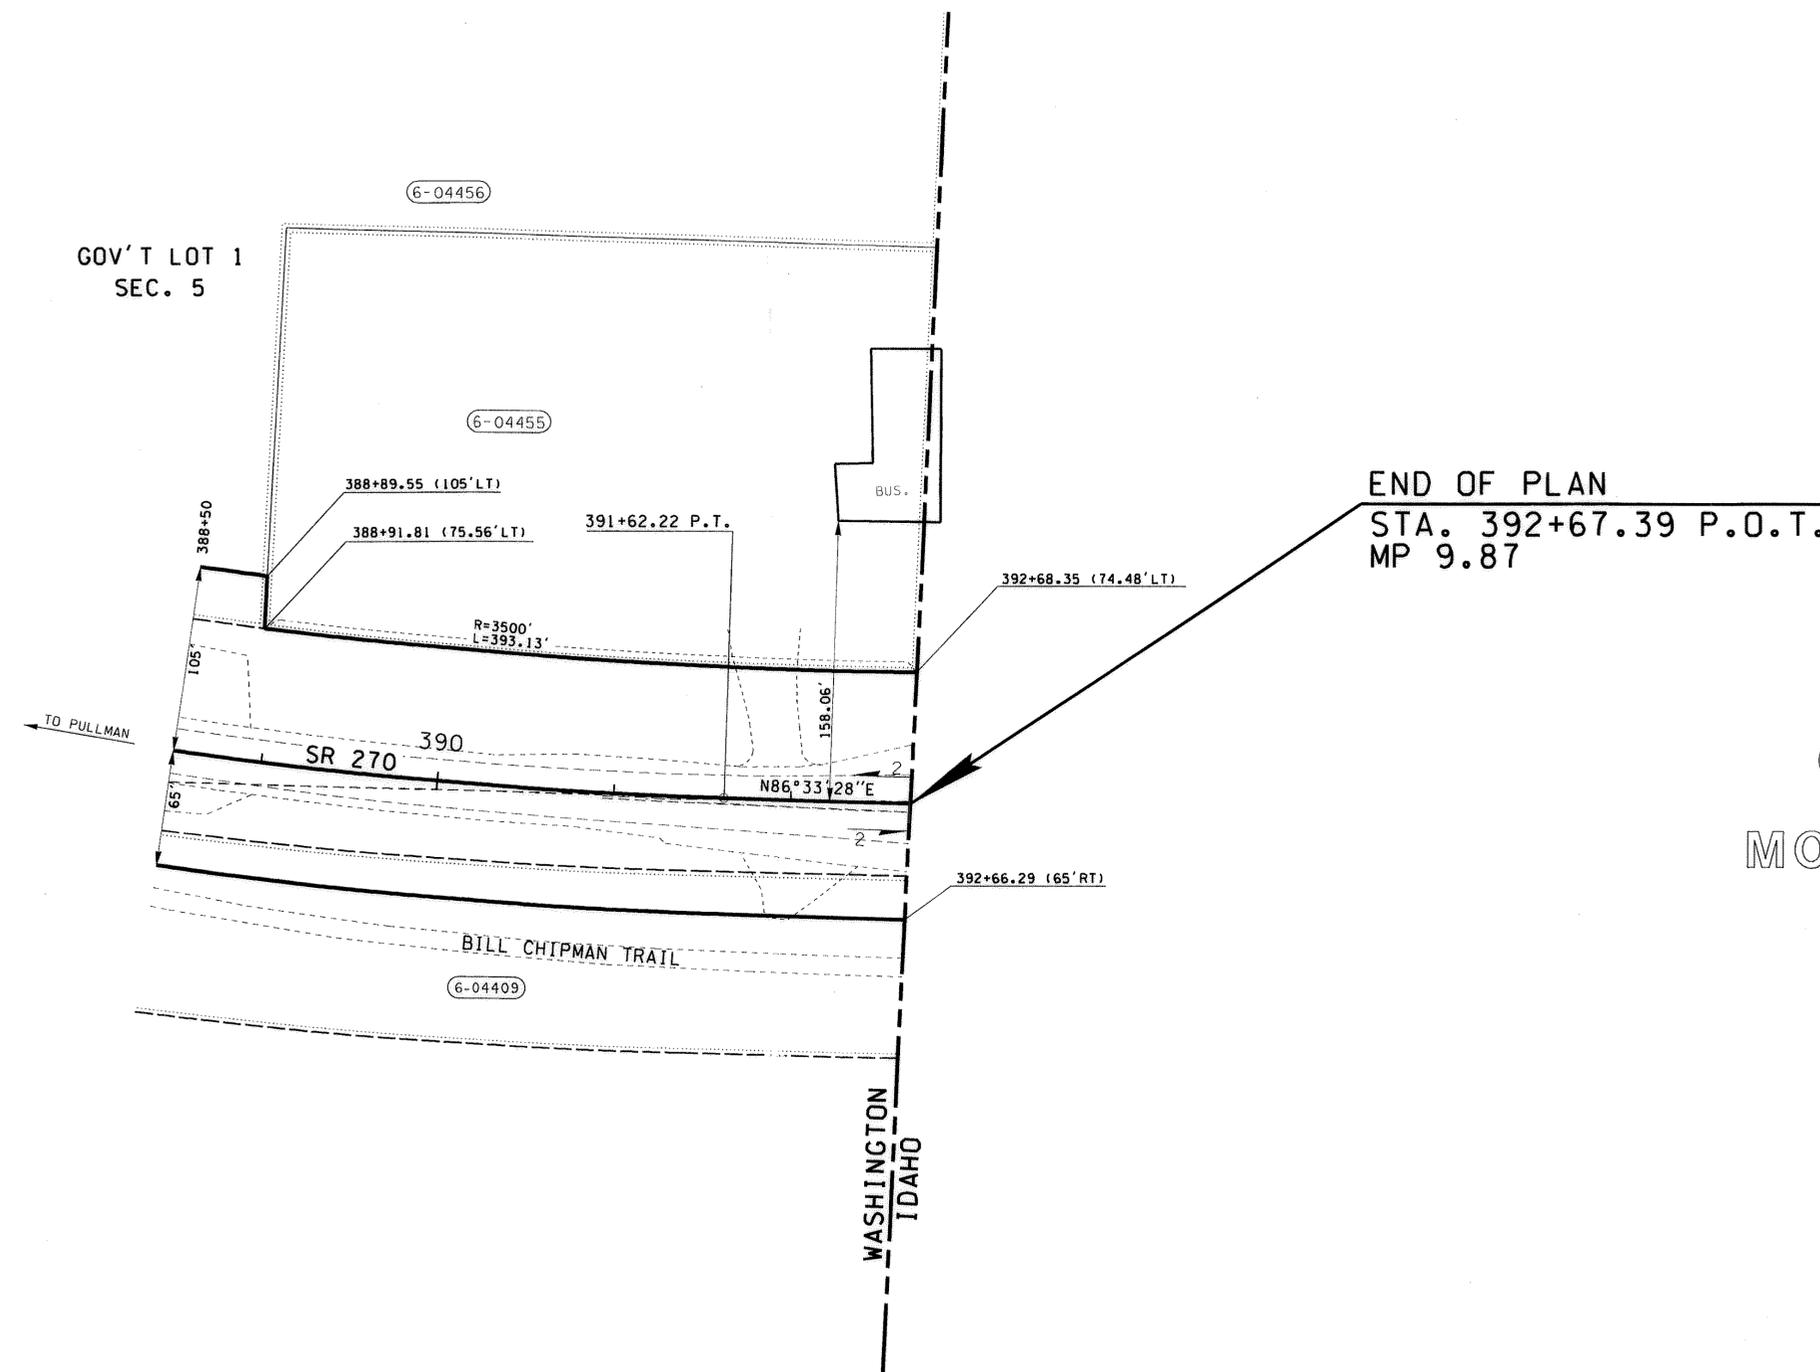

END OF PLAN
 STA. 392+67.39 P.O.T.
 MP 9.87

CITY OF MOSCOW

ALL PLANS ARE SUBJECT TO CHANGE. PARTIES SEEKING PRECISE, CURRENT INFORMATION SHOULD CONSULT THE OFFICIAL PLAN ON FILE IN THE DEPT. OF TRANSPORTATION IN OLYMPIA.

OWNERSHIP SHOULD BE VERIFIED. PROPERTY RIGHTS SHOWN MAY NOT HAVE BEEN ACQUIRED BY WSDOT.

SR 270
 SUNSHINE ROAD
 TO IDAHO STATE LINE
 WHITMAN COUNTY

RIGHT OF WAY PLAN
 MP 9.79 TO MP 9.87
 STATION 388+50 TO STATION 392+67.39
 WASHINGTON STATE DEPARTMENT OF TRANSPORTATION
 OLYMPIA, WASHINGTON



APPROVED AND ADOPTED SEPTEMBER 24, 2004
 James R. W. (Signature)
 PROJECT ENGINEER

THIS PLAN SUPERSEDES SHEETS 1-14 OF 14 SHEETS OF SR 270, SUNSHINE ROAD VICINITY TO IDAHO STATE LINE, APPROVED AND ADOPTED DECEMBER 28, 2001.

LEGEND

ACCESS TO BE PROHIBITED SHOWN THUS

PROPERTY OWNERSHIP NUMBERS

PROPERTY LINES

SCALE IN FEET
 0 50 100

*** FOR AREAS SEE SR 270, AIRPORT RD. VIC. TO SUNSHINE ROAD, SHEET 2 OF 9

PARCEL NO.	NAME	TOTAL AREA	R/W	LT. REMAINDER	RT. REMAINDER	EASM 'T
6-04409	WHITMAN COUNTY	***				
6-04456	SEE SHEET 10					
6-04455	USA DRY PEA & LENTIL COUNCIL	86298 S.F.	124 S.F.	86174 S.F.		

OWNERSHIPS

R/W 52270/14