

SR 520 Bridge Replacement and HOV Program




Medina to SR 202: Eastside Transit and HOV Project

Wall Locations and Heights - Cross Sections


Section ©: West of 84th Avenue Northeast

July 2012

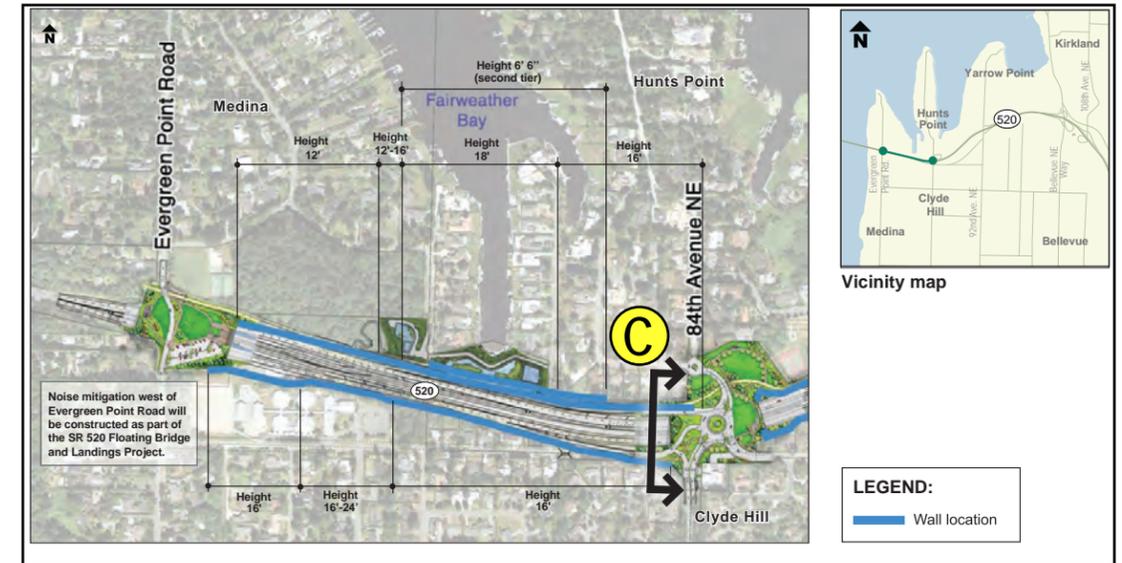

Key Map

Not to Scale

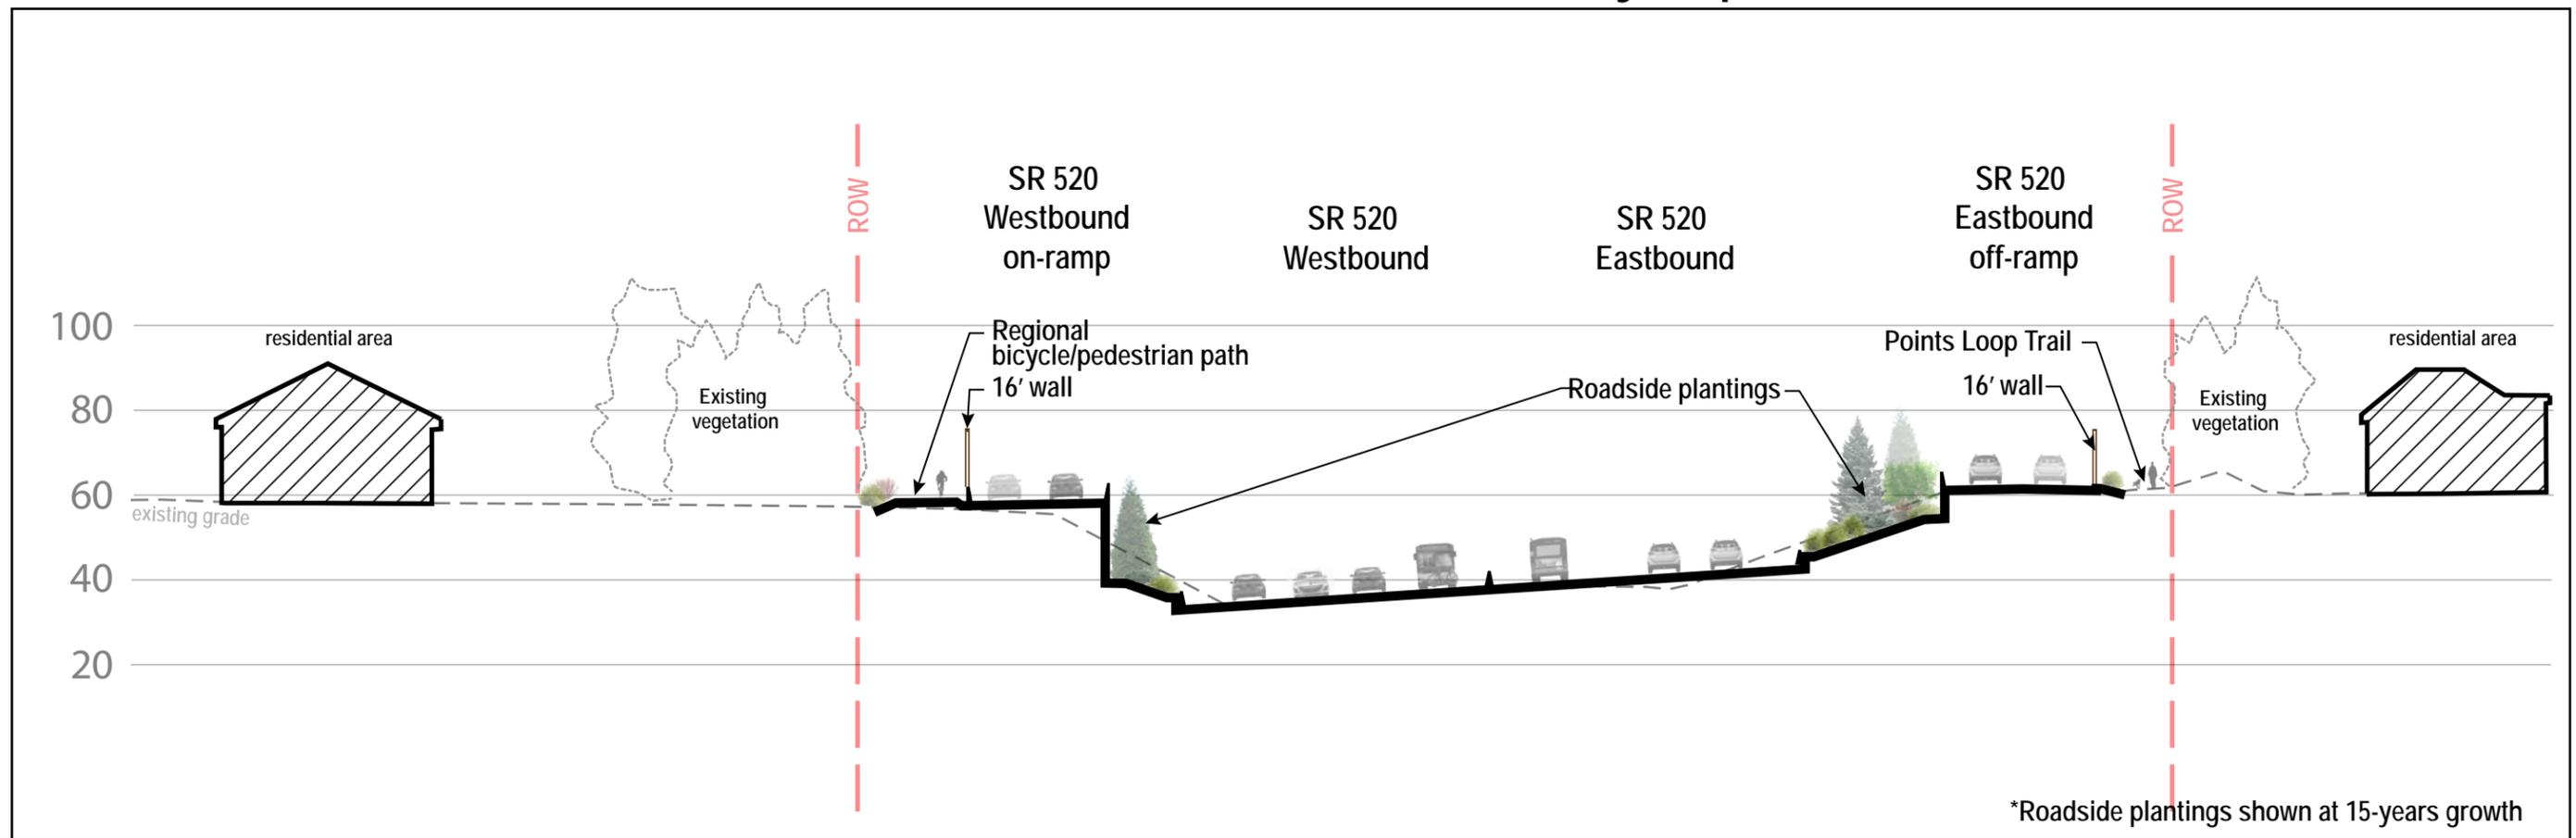

*Roadside plantings shown at 15-years growth

Section © Looking East

