


BEGINNING OF PLAN
 STA. 80+00 P.O.T. AHD. =
 STA. 80+00 P.O.T. (6' LT.) BK.
 MP 3.95

END OF PLAN
 STA. 152+50 P.O.T.
 MP 5.32

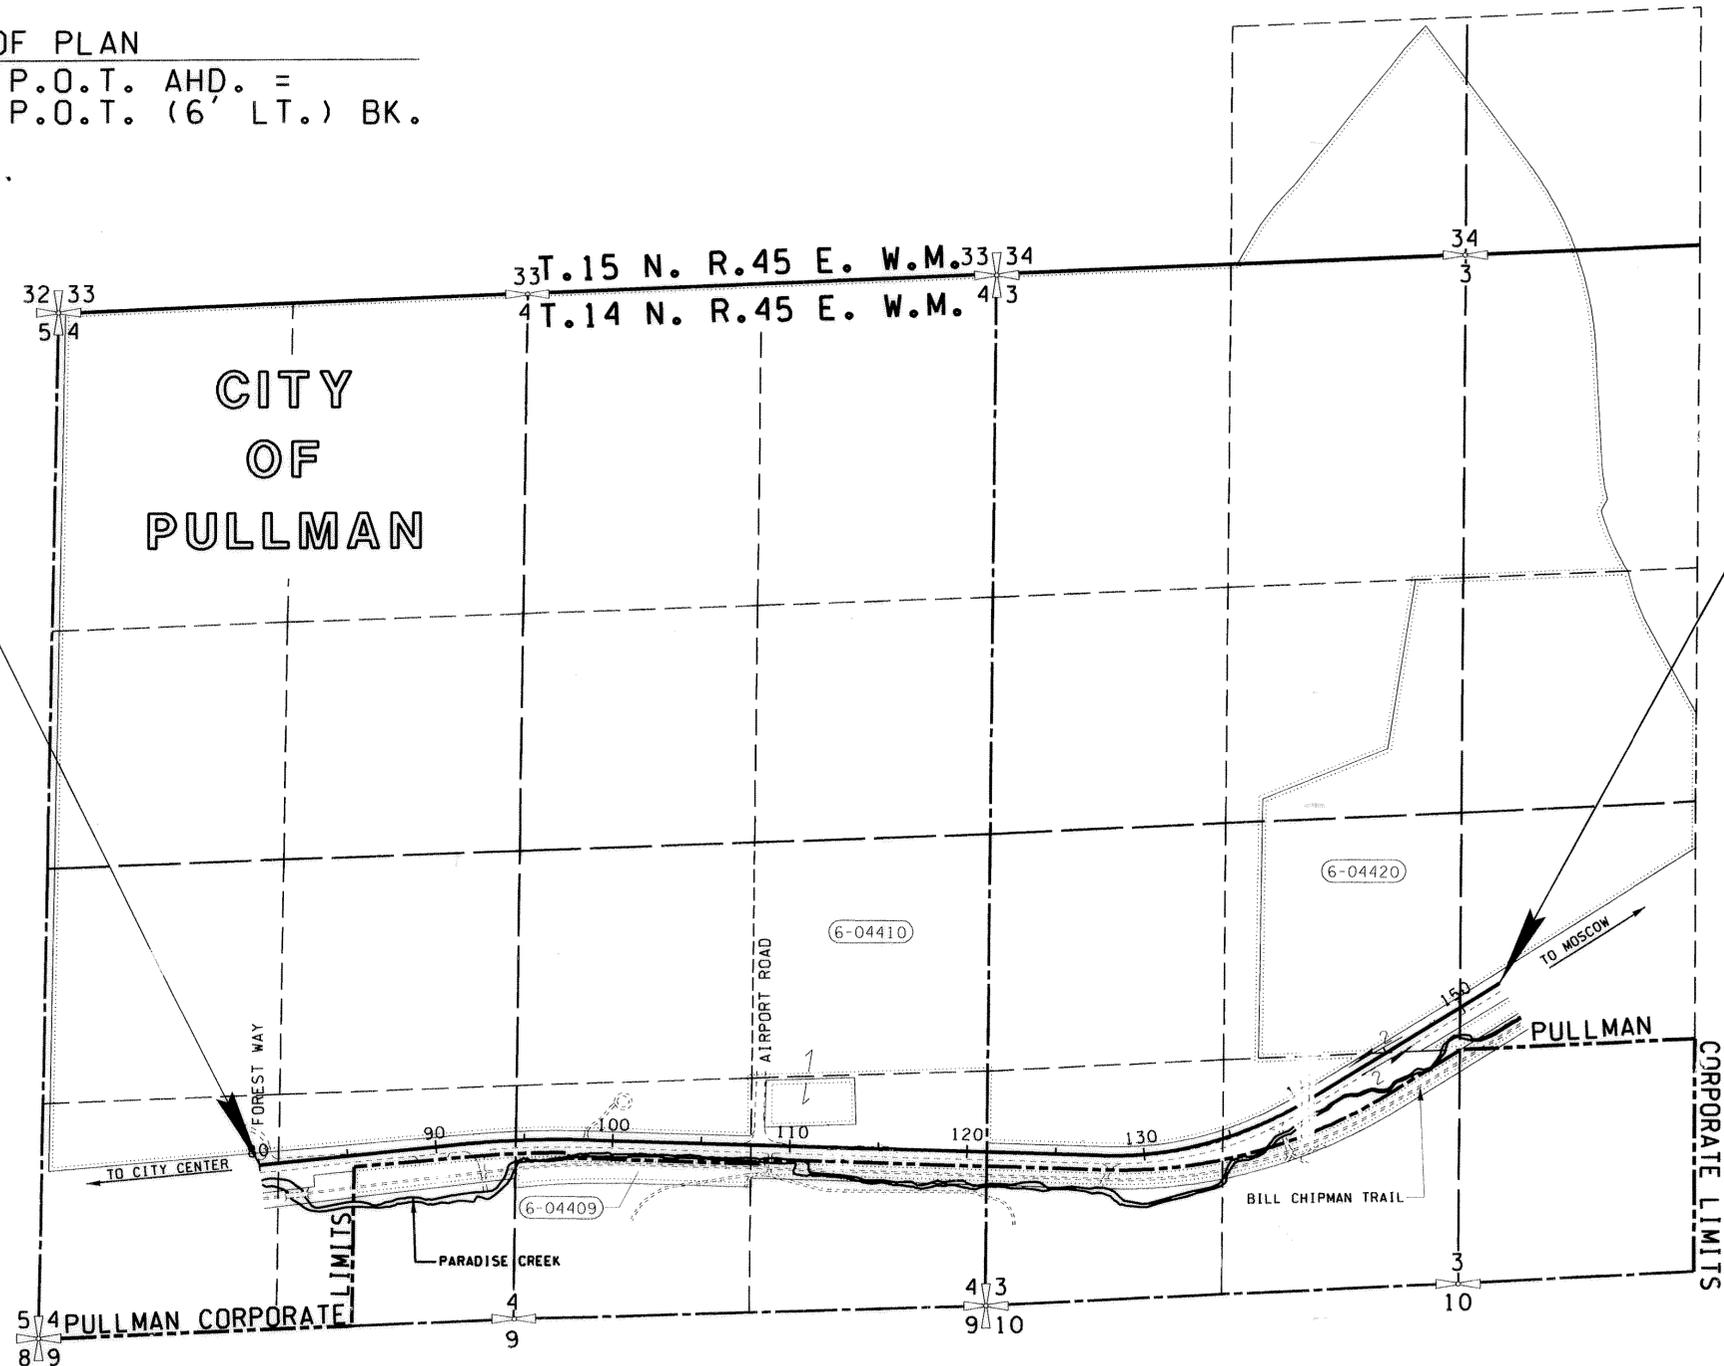

VICINITY MAP AND TOTAL PARCEL DETAILS

TOTAL LENGTH OF PLAN = 1.37 MILES

LEGEND

- ACCESS TO BE PROHIBITED SHOWN THUS
- PROPERTY OWNERSHIP NUMBERS
- PROPERTY LINES

0 500 1000
SCALE IN FEET

ALL PLANS ARE SUBJECT TO CHANGE.
 PARTIES SEEKING PRECISE, CURRENT
 INFORMATION SHOULD CONSULT THE
 OFFICIAL PLAN ON FILE IN THE DEPT.
 OF TRANSPORTATION IN OLYMPIA.



APPROVED AND ADOPTED OCTOBER 15, 2004

 RIGHT OF WAY PLANS ENGINEER

T.14N. R.45E. W.M.

THE BASIS OF BEARINGS AND DISTANCES ARE DETERMINED FROM WASHINGTON STATE PLANE COORDINATE SYSTEM SOUTH ZONE (NAD 83/91). THE DISTANCES SHOWN ARE GROUND DISTANCES. FOR SURVEY INFORMATION SEE MONUMENTATION MAP SR 270, FOREST WAY TO IDAHO STATE LINE, ACKNOWLEDGED BY COUNTY ENGINEER 9/21/04.





SW 1/4 SW 1/4 SEC. 4

SE 1/4 SW 1/4 SEC. 4

CITY OF PULLMAN

FOR RIGHT OF WAY WESTERLY SEE SR 270, SPRING STREET TO JOHNSON RD., SHEET 6 OF 6 SHEETS, APPROVED JUNE 20, 1991.

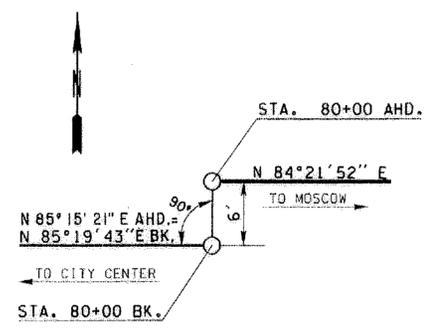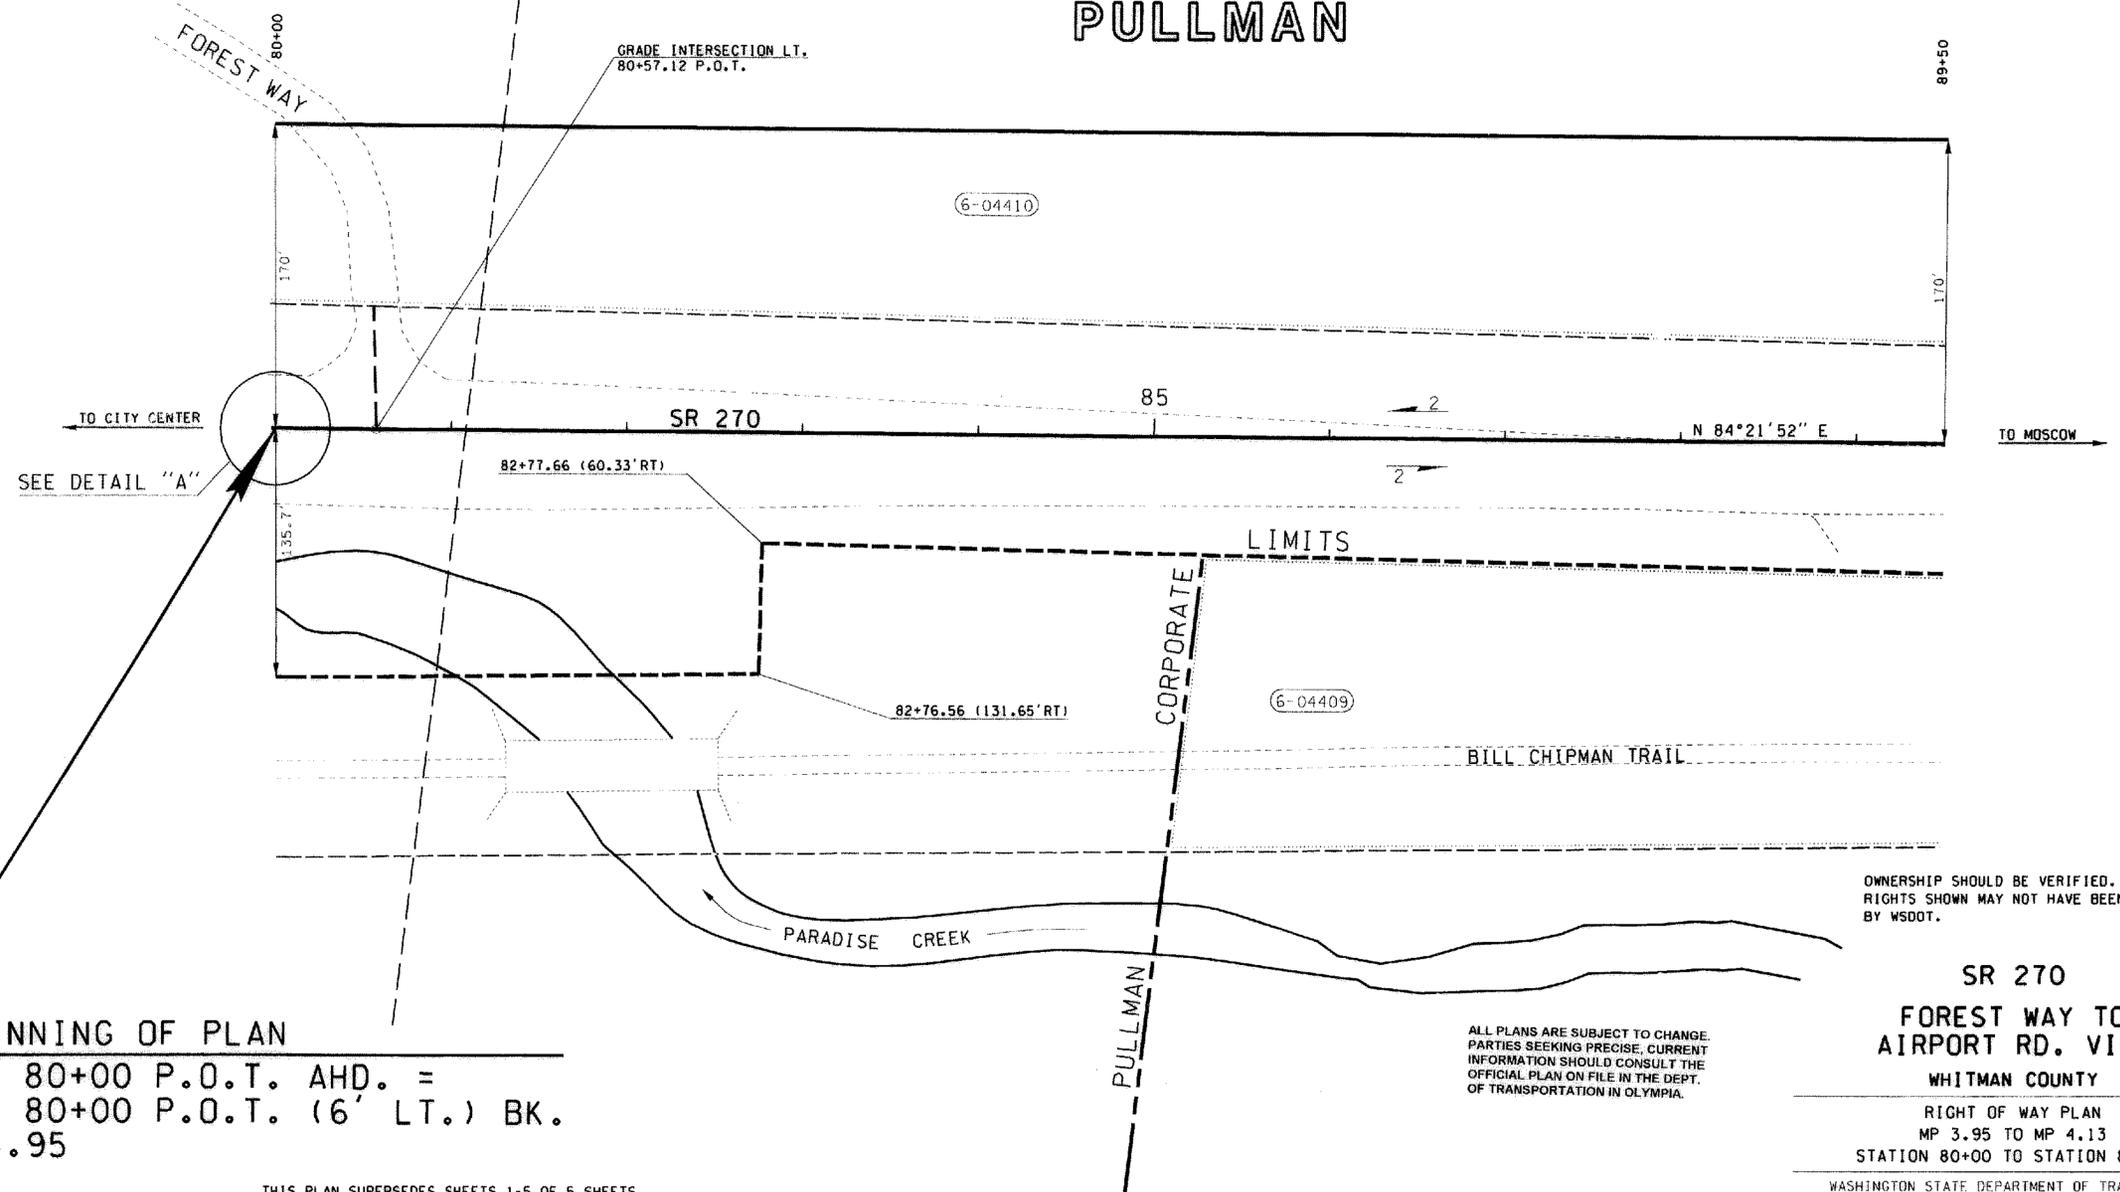

DETAIL "A" NOT TO SCALE

BEGINNING OF PLAN
 STA. 80+00 P.O.T. AHD. =
 STA. 80+00 P.O.T. (6' LT.) BK.
 MP 3.95

OWNERSHIP SHOULD BE VERIFIED. PROPERTY RIGHTS SHOWN MAY NOT HAVE BEEN ACQUIRED BY WSDOT.

ALL PLANS ARE SUBJECT TO CHANGE. PARTIES SEEKING PRECISE, CURRENT INFORMATION SHOULD CONSULT THE OFFICIAL PLAN ON FILE IN THE DEPT. OF TRANSPORTATION IN OLYMPIA.

SR 270
 FOREST WAY TO AIRPORT RD. VIC.
 WHITMAN COUNTY
 RIGHT OF WAY PLAN
 MP 3.95 TO MP 4.13
 STATION 80+00 TO STATION 89+50

THIS PLAN SUPERSEDES SHEETS 1-5 OF 5 SHEETS OF SR 270, FOREST WAY TO AIRPORT ROAD VICINITY, APPROVED AND ADOPTED DECEMBER 28, 2001.

LEGEND

ACCESS TO BE PROHIBITED SHOWN THUS

PROPERTY OWNERSHIP NUMBERS

PROPERTY LINES

SCALE IN FEET

0 50 100

PARCEL NO.	NAME	TOTAL AREA	R/W	LT. REMAINDER RT.	EASM'T
6-04410	STATE OF WA (WSU)	UNDETERMINED	14.09 AC.		
6-04409	WHITMAN COUNTY	UNDETERMINED	0.89 AC.		

OWNERSHIPS



APPROVED AND ADOPTED **OCTOBER 15, 2004**


James R. Wege
 PROJECT ENGINEER
 RIGHT OF WAY PLANS ENGINEER

R/W SR 270/15

CURVE DATA				
P.I. STATION	DELTA	RADIUS	TANGENT	LENGTH
94+94.48	7°28'37" RT	6021.50'	393.45'	785.79'

T.14N. R.45E. W.M.

THE BASIS OF BEARINGS AND DISTANCES ARE DETERMINED FROM WASHINGTON STATE PLANE COORDINATE SYSTEM SOUTH ZONE (NAD 83/91). THE DISTANCES SHOWN ARE GROUND DISTANCES. FOR SURVEY INFORMATION SEE MONUMENTATION MAP SR 270, FOREST WAY TO IDAHO STATE LINE, ACKNOWLEDGED BY COUNTY ENGINEER 9/21/04.

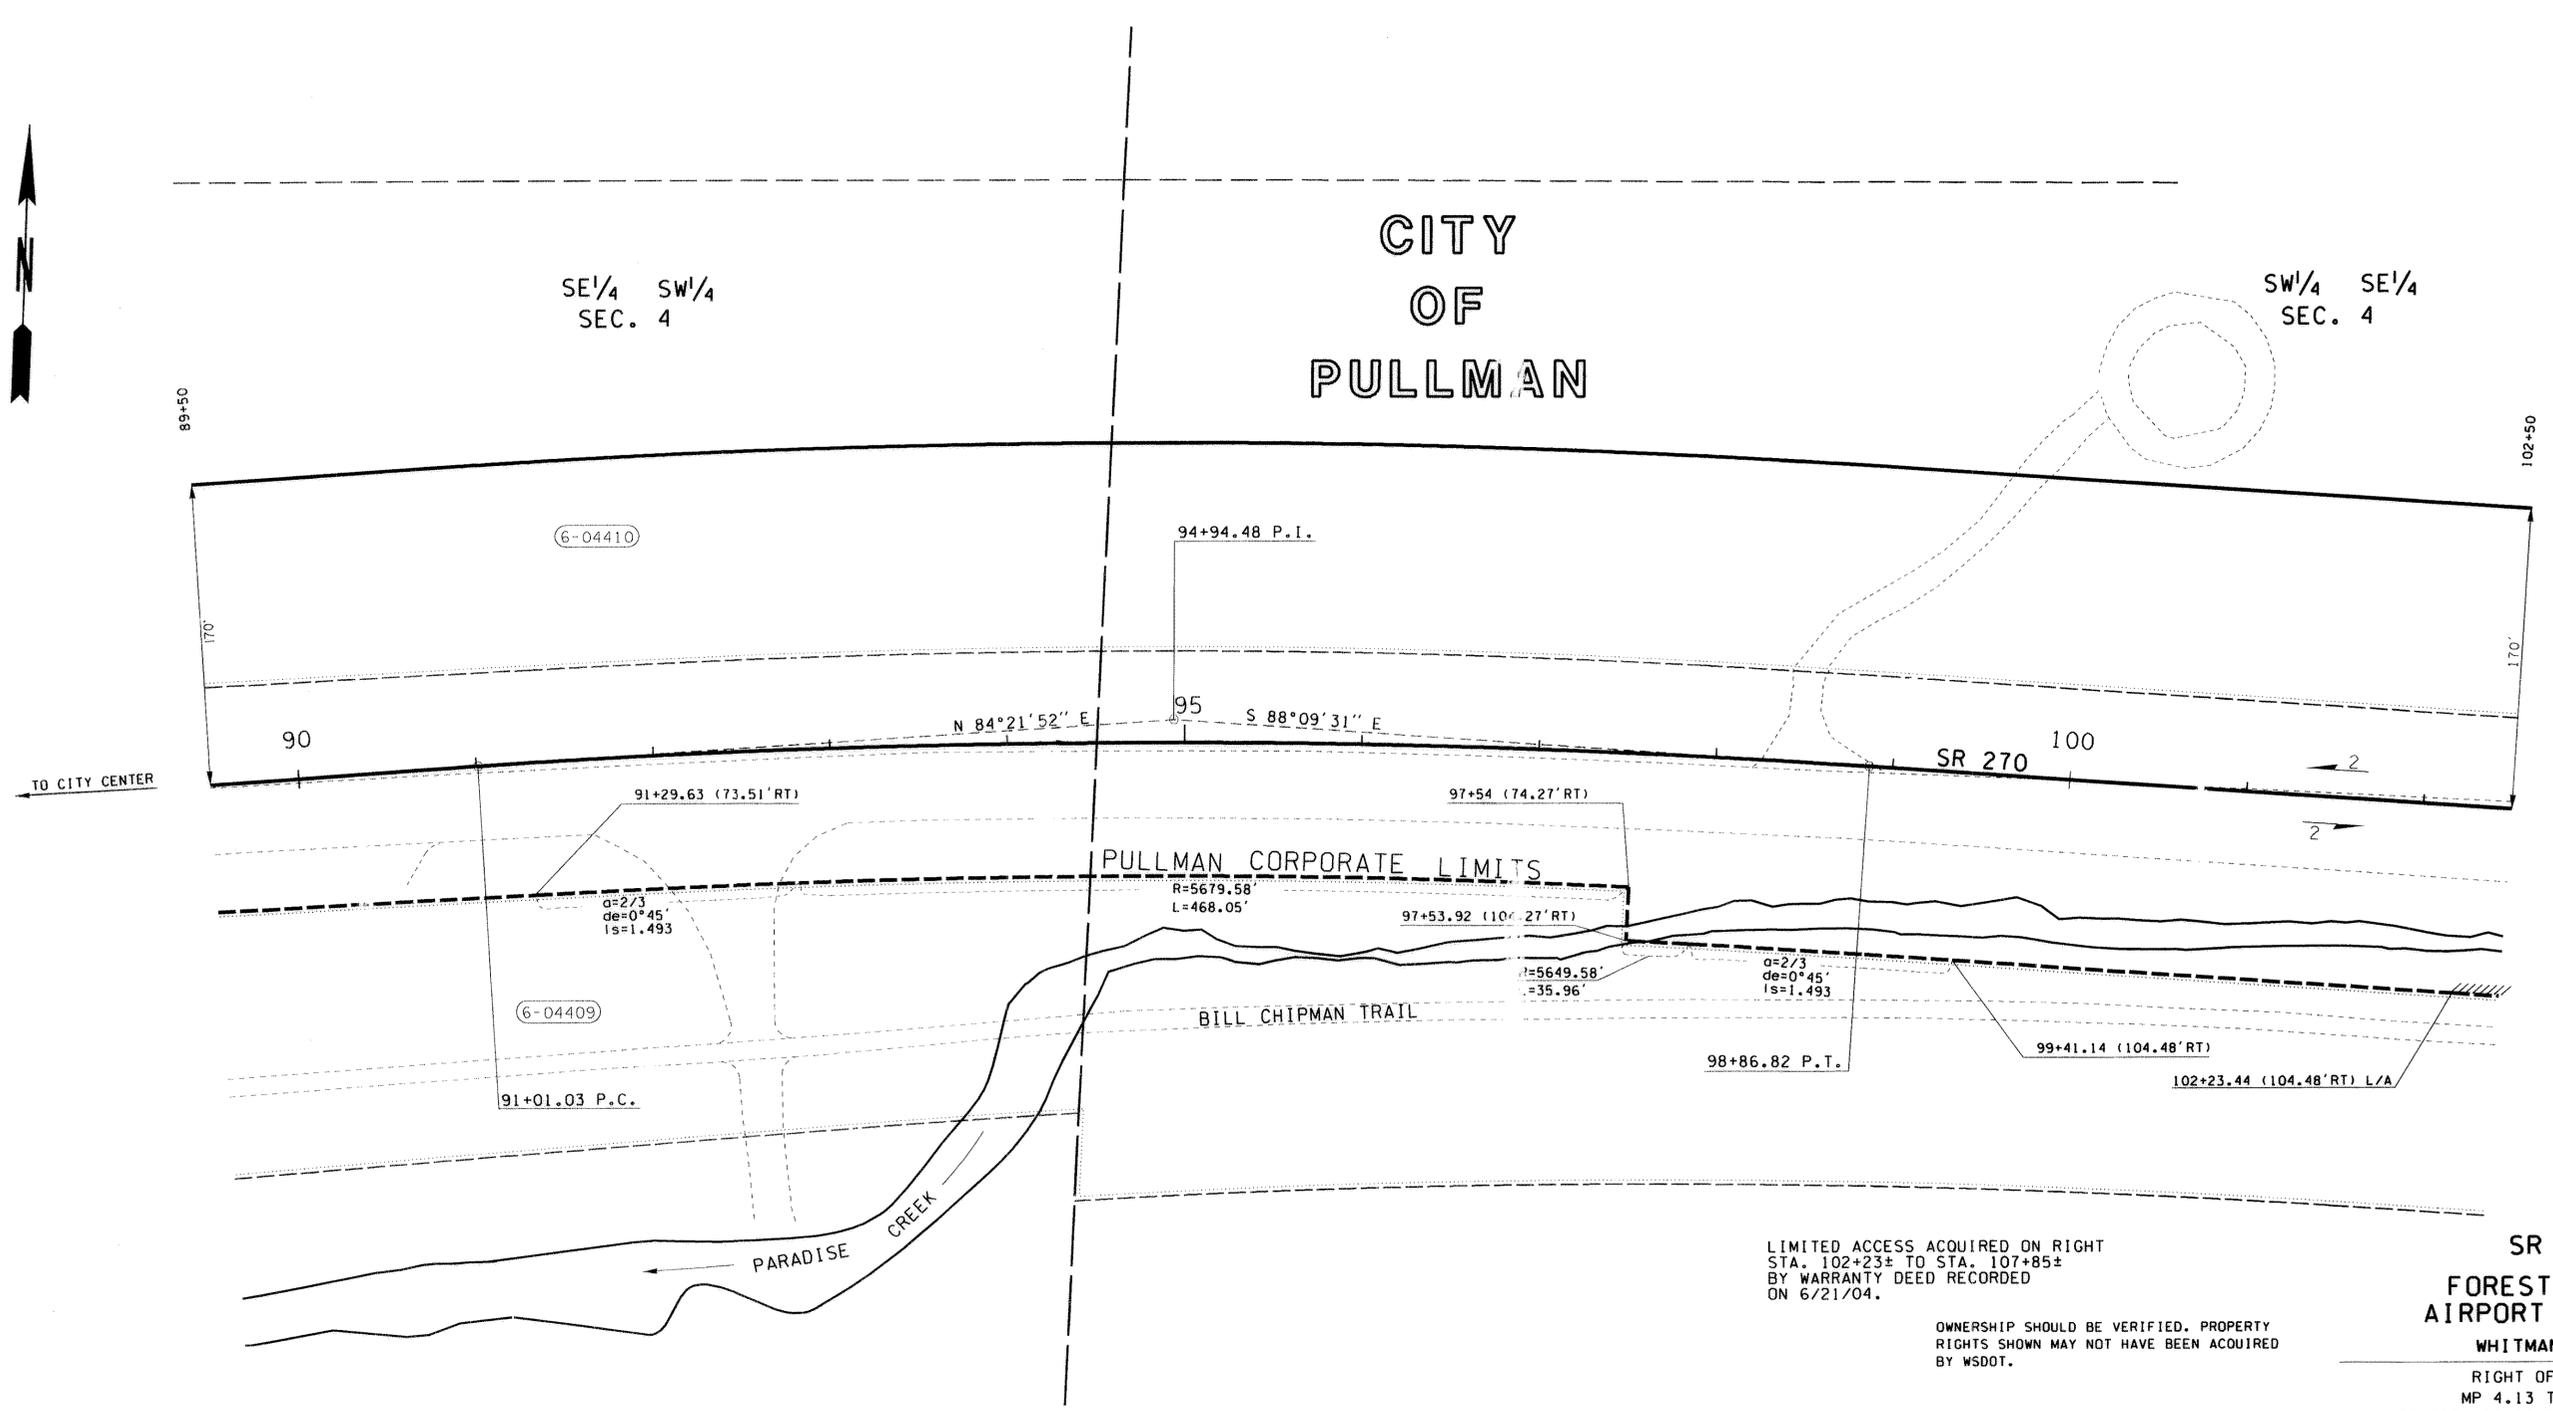

TO CITY CENTER

TO MOSCOW

LIMITED ACCESS ACQUIRED ON RIGHT STA. 102+23± TO STA. 107+85± BY WARRANTY DEED RECORDED ON 6/21/04.

OWNERSHIP SHOULD BE VERIFIED. PROPERTY RIGHTS SHOWN MAY NOT HAVE BEEN ACQUIRED BY WSDOT.

SR 270
FOREST WAY TO
AIRPORT RD. VIC.
WHITMAN COUNTY
RIGHT OF WAY PLAN
MP 4.13 TO MP 4.38
STATION 89+50 TO STATION 102+50

WASHINGTON STATE DEPARTMENT OF TRANSPORTATION
OLYMPIA, WASHINGTON

THIS PLAN SUPERSEDES SHEETS 1-5 OF 5 SHEETS OF SR 270, FOREST WAY TO AIRPORT ROAD VICINITY, APPROVED AND ADOPTED DECEMBER 28, 2001.

LEGEND

ACCESS TO BE PROHIBITED SHOWN THUS

PROPERTY OWNERSHIP NUMBERS

PROPERTY LINES

0 50 100
SCALE IN FEET

ALL PLANS ARE SUBJECT TO CHANGE. PARTIES SEEKING PRECISE, CURRENT INFORMATION SHOULD CONSULT THE OFFICIAL PLAN ON FILE IN THE DEPT. OF TRANSPORTATION IN OLYMPIA.



APPROVED AND ADOPTED OCTOBER 15, 2004

James R. Wege
PROJECT ENGINEER RIGHT OF WAY PLANS ENGINEER

PARCEL NO.	NAME	TOTAL AREA	R/W	LT. REMAINDER	RT.	EASM' T
6-04410	SEE SHEET 2					
6-04409	SEE SHEET 2					
OWNERSHIPS						

T.14N. R.45E. W.M.

THE BASIS OF BEARINGS AND DISTANCES ARE DETERMINED FROM WASHINGTON STATE PLANE COORDINATE SYSTEM SOUTH ZONE (NAD 83/91). THE DISTANCES SHOWN ARE GROUND DISTANCES. FOR SURVEY INFORMATION SEE MONUMENTATION MAP SR 270, FOREST WAY TO IDAHO STATE LINE, ACKNOWLEDGED BY COUNTY ENGINEER 9/21/04.


LEGEND

ACCESS TO BE PROHIBITED SHOWN THUS 

PROPERTY OWNERSHIP NUMBERS 

PROPERTY LINES 

0 50 100
SCALE IN FEET

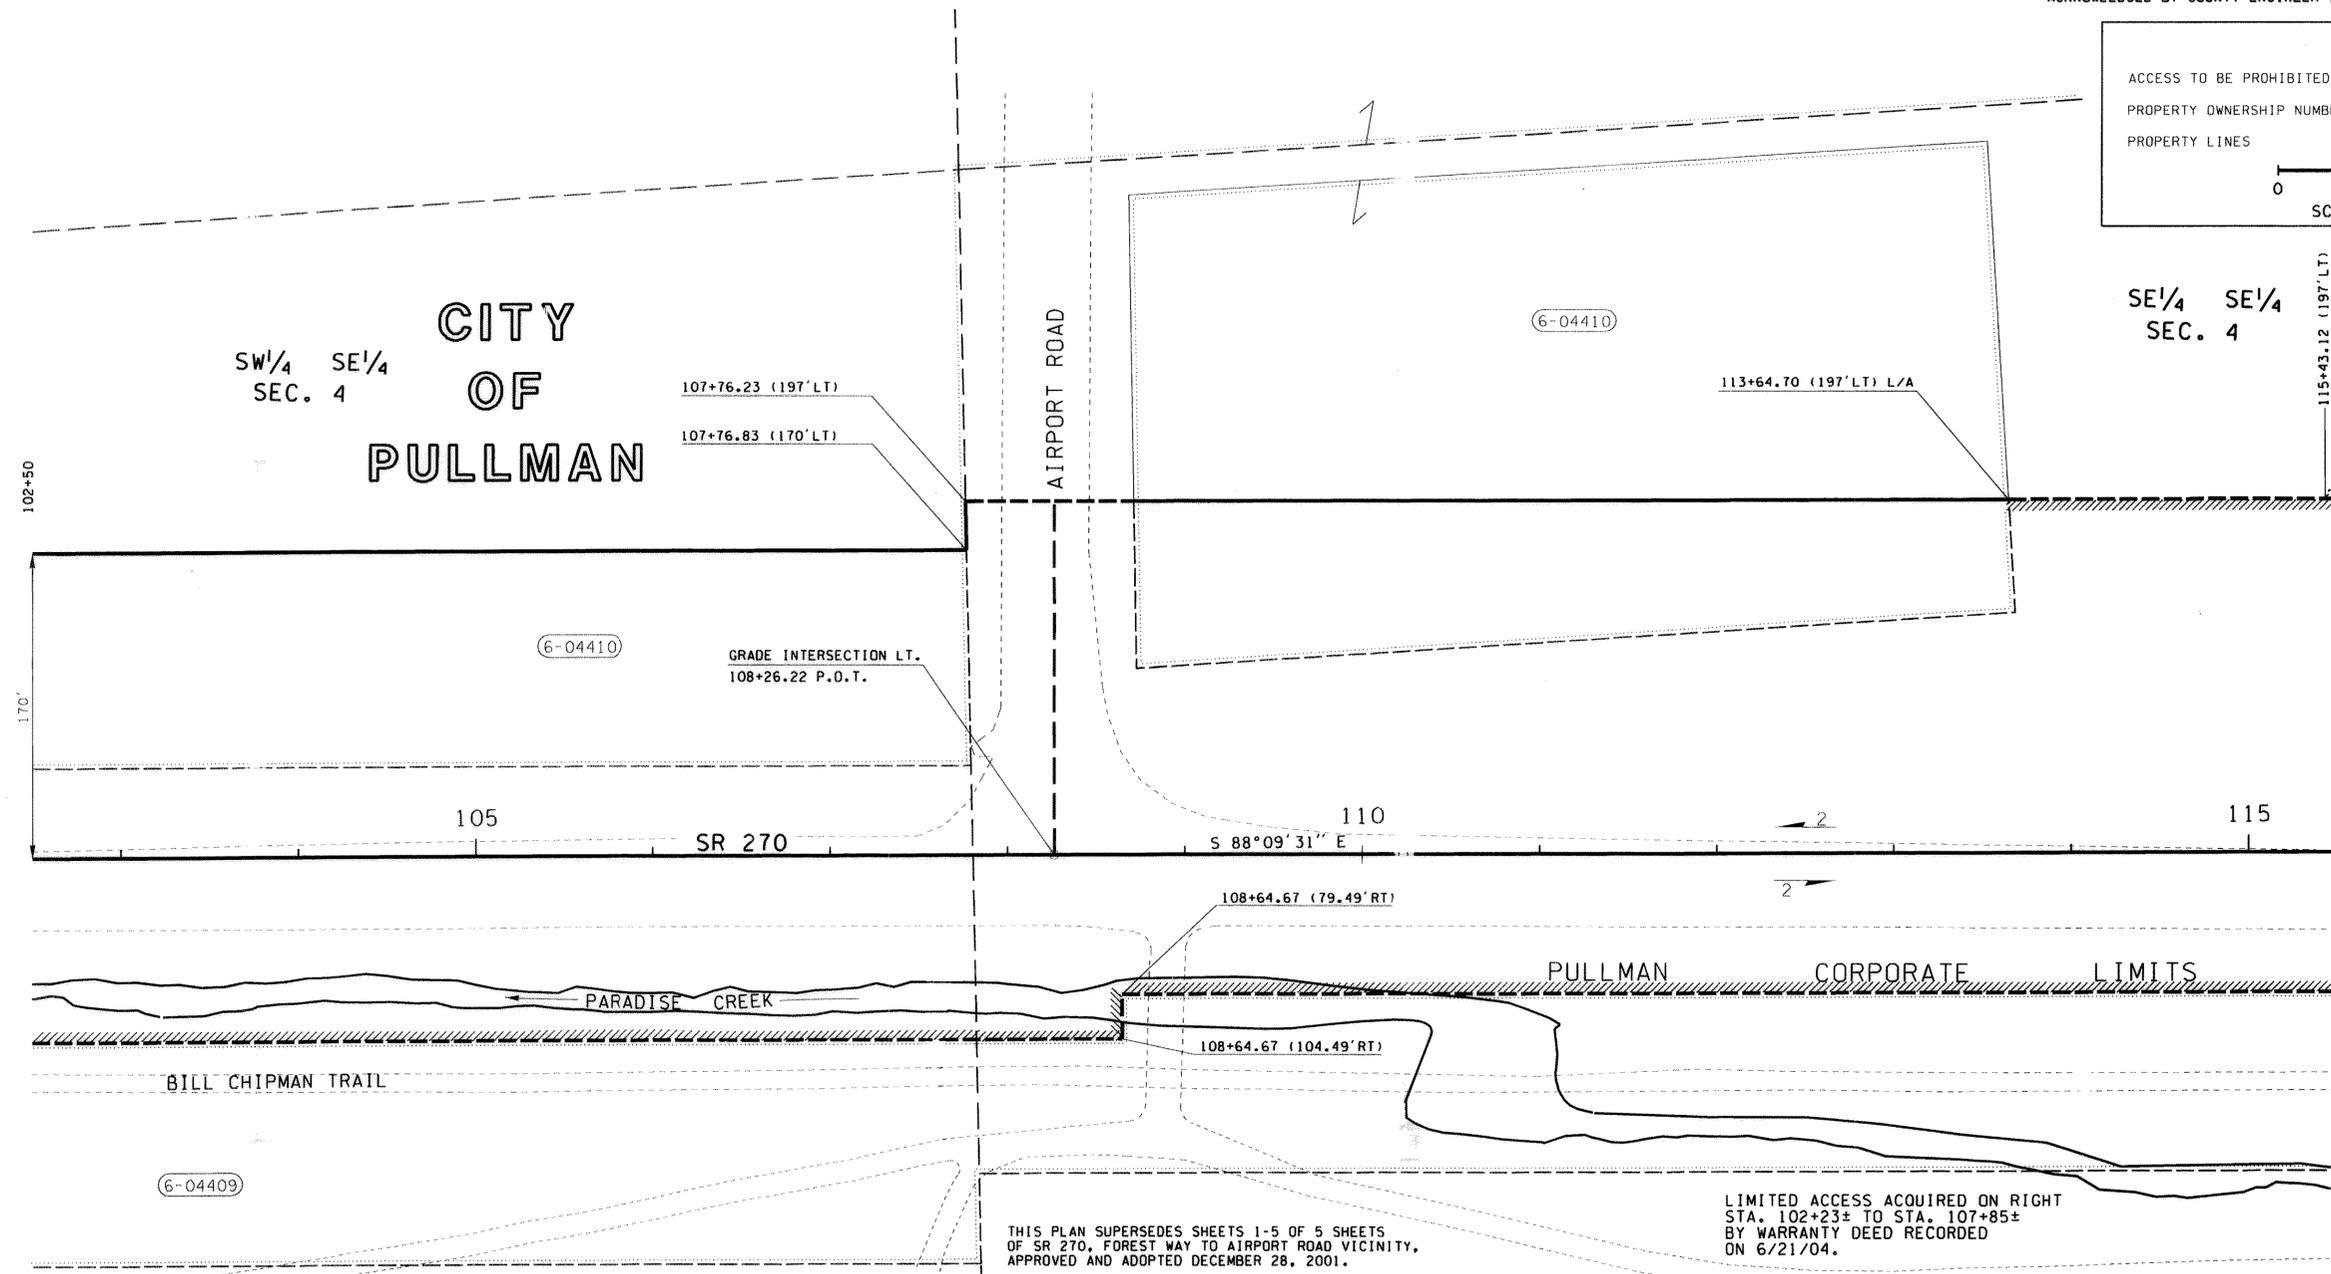

SE 1/4 SE 1/4 SEC. 4
LIMITED ACCESS ACQUIRED ON LEFT STA. 113+64± TO STA. 121+05± BY WARRANTY DEED RECORDED ON 10/14/04.

ACCESS NOTES:

TYPE A APPROACH IS AN OFF AND ON APPROACH IN LEGAL MANNER, NOT TO EXCEED 30 FEET IN WIDTH, FOR SOLE PURPOSE OF SERVING A SINGLE FAMILY RESIDENCE. IT MAY BE RESERVED BY ABUTTING OWNER FOR SPECIFIED USE AT A POINT SATISFACTORY TO THE STATE AT OR BETWEEN DESIGNATED HIGHWAY STATIONS.

NO. 2. THIS APPROACH IS TO BE USED TO SERVE MORE THAN ONE OWNER AND/OR UTILITY, FOR ONLY THOSE OWNERSHIPS LISTED ON THE ACCESS APPROACH SCHEDULE.

TYPE B APPROACH IS AN OFF AND ON APPROACH IN LEGAL MANNER, NOT TO EXCEED 50 FEET IN WIDTH, FOR USE NECESSARY TO THE NORMAL OPERATION OF A FARM, BUT NOT FOR RETAIL MARKETING. IT MAY BE RESERVED BY ABUTTING OWNER FOR SPECIFIED USE AT A POINT SATISFACTORY TO THE STATE AT OR BETWEEN DESIGNATED HIGHWAY STATIONS.

THIS PLAN SUPERSEDES SHEETS 1-5 OF 5 SHEETS OF SR 270, FOREST WAY TO AIRPORT ROAD VICINITY, APPROVED AND ADOPTED DECEMBER 28, 2001.

LIMITED ACCESS ACQUIRED ON RIGHT STA. 102+23± TO STA. 107+85± BY WARRANTY DEED RECORDED ON 6/21/04.

LIMITED ACCESS ACQUIRED ON RIGHT STA. 104+23± TO STA. 106+18± BY WARRANTY DEED RECORDED ON 6/23/04.

LIMITED ACCESS ACQUIRED ON RIGHT STA. 107+85± TO STA. 123+33± BY WARRANTY DEED RECORDED ON 10/14/04.

OWNERSHIP SHOULD BE VERIFIED. PROPERTY RIGHTS SHOWN MAY NOT HAVE BEEN ACQUIRED BY WSDOT.

SR 270
FOREST WAY TO
AIRPORT RD. VIC.
WHITMAN COUNTY

RIGHT OF WAY PLAN
MP 4.38 TO MP 4.62
STATION 102+50 TO STATION 115+50

WASHINGTON STATE DEPARTMENT OF TRANSPORTATION
OLYMPIA, WASHINGTON



APPROVED AND ADOPTED **OCTOBER 15, 2004**

James R. Wege
RIGHT OF WAY PLANS ENGINEER

ALL PLANS ARE SUBJECT TO CHANGE. PARTIES SEEKING PRECISE, CURRENT INFORMATION SHOULD CONSULT THE OFFICIAL PLAN ON FILE IN THE DEPT. OF TRANSPORTATION IN OLYMPIA.

PARCEL NO.	NAME	TOTAL AREA	R/W	LT. REMAINDER RT.	EASM'T	CENTERLINE OF APPROACH STATION	TYPE
6-04410	OWNERS					108+90 RT, 108+90 RT	A-2, B-2
6-04409	OWNERS						

TOTAL AREA IS FROM ASSESSOR'S RECORDS UNLESS OTHERWISE NOTED.

OWNERSHIPS

ALL AREAS ARE SHOWN IN SQUARE FEET UNLESS OTHERWISE NOTED.

ACCESS APPROACH SCHEDULE

T.14N. R.45E. W.M.

THE BASIS OF BEARINGS AND DISTANCES ARE DETERMINED FROM WASHINGTON STATE PLANE COORDINATE SYSTEM SOUTH ZONE (NAD 83/91). THE DISTANCES SHOWN ARE GROUND DISTANCES. FOR SURVEY INFORMATION SEE MONUMENTATION MAP SR 270, FOREST WAY TO IDAHO STATE LINE, ACKNOWLEDGED BY COUNTY ENGINEER 9/21/04.

LIMITED ACCESS ACQUIRED ON LEFT STA. 113+64± TO STA. 121+05± BY WARRANTY DEED RECORDED ON 10/14/04.



CITY OF PULLMAN

SE¼ SE¼ SEC. 4

SW¼ SW¼ SEC. 3

115+50

R=3881.50'
L=563.98'

121+05.11 (237.89' LT)

6-04410

121+08.19 (105' LT)

127+00 (105' LT)

127+50

← TO CITY CENTER

120

S 88°09'31" E

125

SR 270

→ TO MOSCOW

PULLMAN CORPORATE LIMITS

BILL CHIPMAN TRAIL

6-04409

PARADISE CREEK

LIMITED ACCESS ACQUIRED ON RIGHT STA. 107+85± TO STA. 123+33± BY WARRANTY DEED RECORDED ON 10/14/04.

OWNERSHIP SHOULD BE VERIFIED. PROPERTY RIGHTS SHOWN MAY NOT HAVE BEEN ACQUIRED BY WSDOT.

SR 270
FOREST WAY TO
AIRPORT RD. VIC.

WHITMAN COUNTY

RIGHT OF WAY PLAN
MP 4.62 TO MP 4.85

STATION 115+50 TO STATION 127+50

WASHINGTON STATE DEPARTMENT OF TRANSPORTATION
OLYMPIA, WASHINGTON

THIS PLAN SUPERSEDES SHEETS 1-5 OF 5 SHEETS OF SR 270, FOREST WAY TO AIRPORT ROAD VICINITY, APPROVED AND ADOPTED DECEMBER 28, 2001, AND SHEETS 3, 4, 5, 15, AND 16 OF 20 SHEETS OF SR 270, AIRPORT ROAD VIC. TO SUNSHINE ROAD VIC., APPROVED AND ADOPTED FEBRUARY 12, 2004.

ALL PLANS ARE SUBJECT TO CHANGE. PARTIES SEEKING PRECISE, CURRENT INFORMATION SHOULD CONSULT THE OFFICIAL PLAN ON FILE IN THE DEPT. OF TRANSPORTATION IN OLYMPIA.



APPROVED AND ADOPTED **OCTOBER 15, 2004**

PROJECT ENGINEER

RIGHT OF WAY PLANS ENGINEER

LEGEND

ACCESS TO BE PROHIBITED SHOWN THUS

PROPERTY OWNERSHIP NUMBERS

PROPERTY LINES

0 50 100
SCALE IN FEET

PARCEL NO.	NAME	TOTAL AREA	R/W	LT. REMAINDER	RT.	EASM'T
6-04410	SEE SHEET 2					
6-04409	SEE SHEET 2					

OWNERSHIPS


CURVE DATA				
P.I. STATION	DELTA	RADIUS	TANGENT	LENGTH
133+74.82	33°33'51"LT.	2050.00'	618.23'	1200.90'

T.14N. R.45E. W.M.

THE BASIS OF BEARINGS AND DISTANCES ARE DETERMINED FROM WASHINGTON STATE PLANE COORDINATE SYSTEM SOUTH ZONE (NAD 83/91). THE DISTANCES SHOWN ARE GROUND DISTANCES. FOR SURVEY INFORMATION SEE MONUMENTATION MAP SR 270, FOREST WAY TO IDAHO STATE LINE, ACKNOWLEDGED BY COUNTY ENGINEER 9/21/04.

THIS PLAN SUPERSEDES SHEETS 3, 4, 5, 15 AND 16 OF 20 SHEETS OF SR 270, AIRPORT ROAD VIC. TO SUNSHINE ROAD VIC., APPROVED AND ADOPTED FEBRUARY 12, 2004.

CITY OF PULLMAN

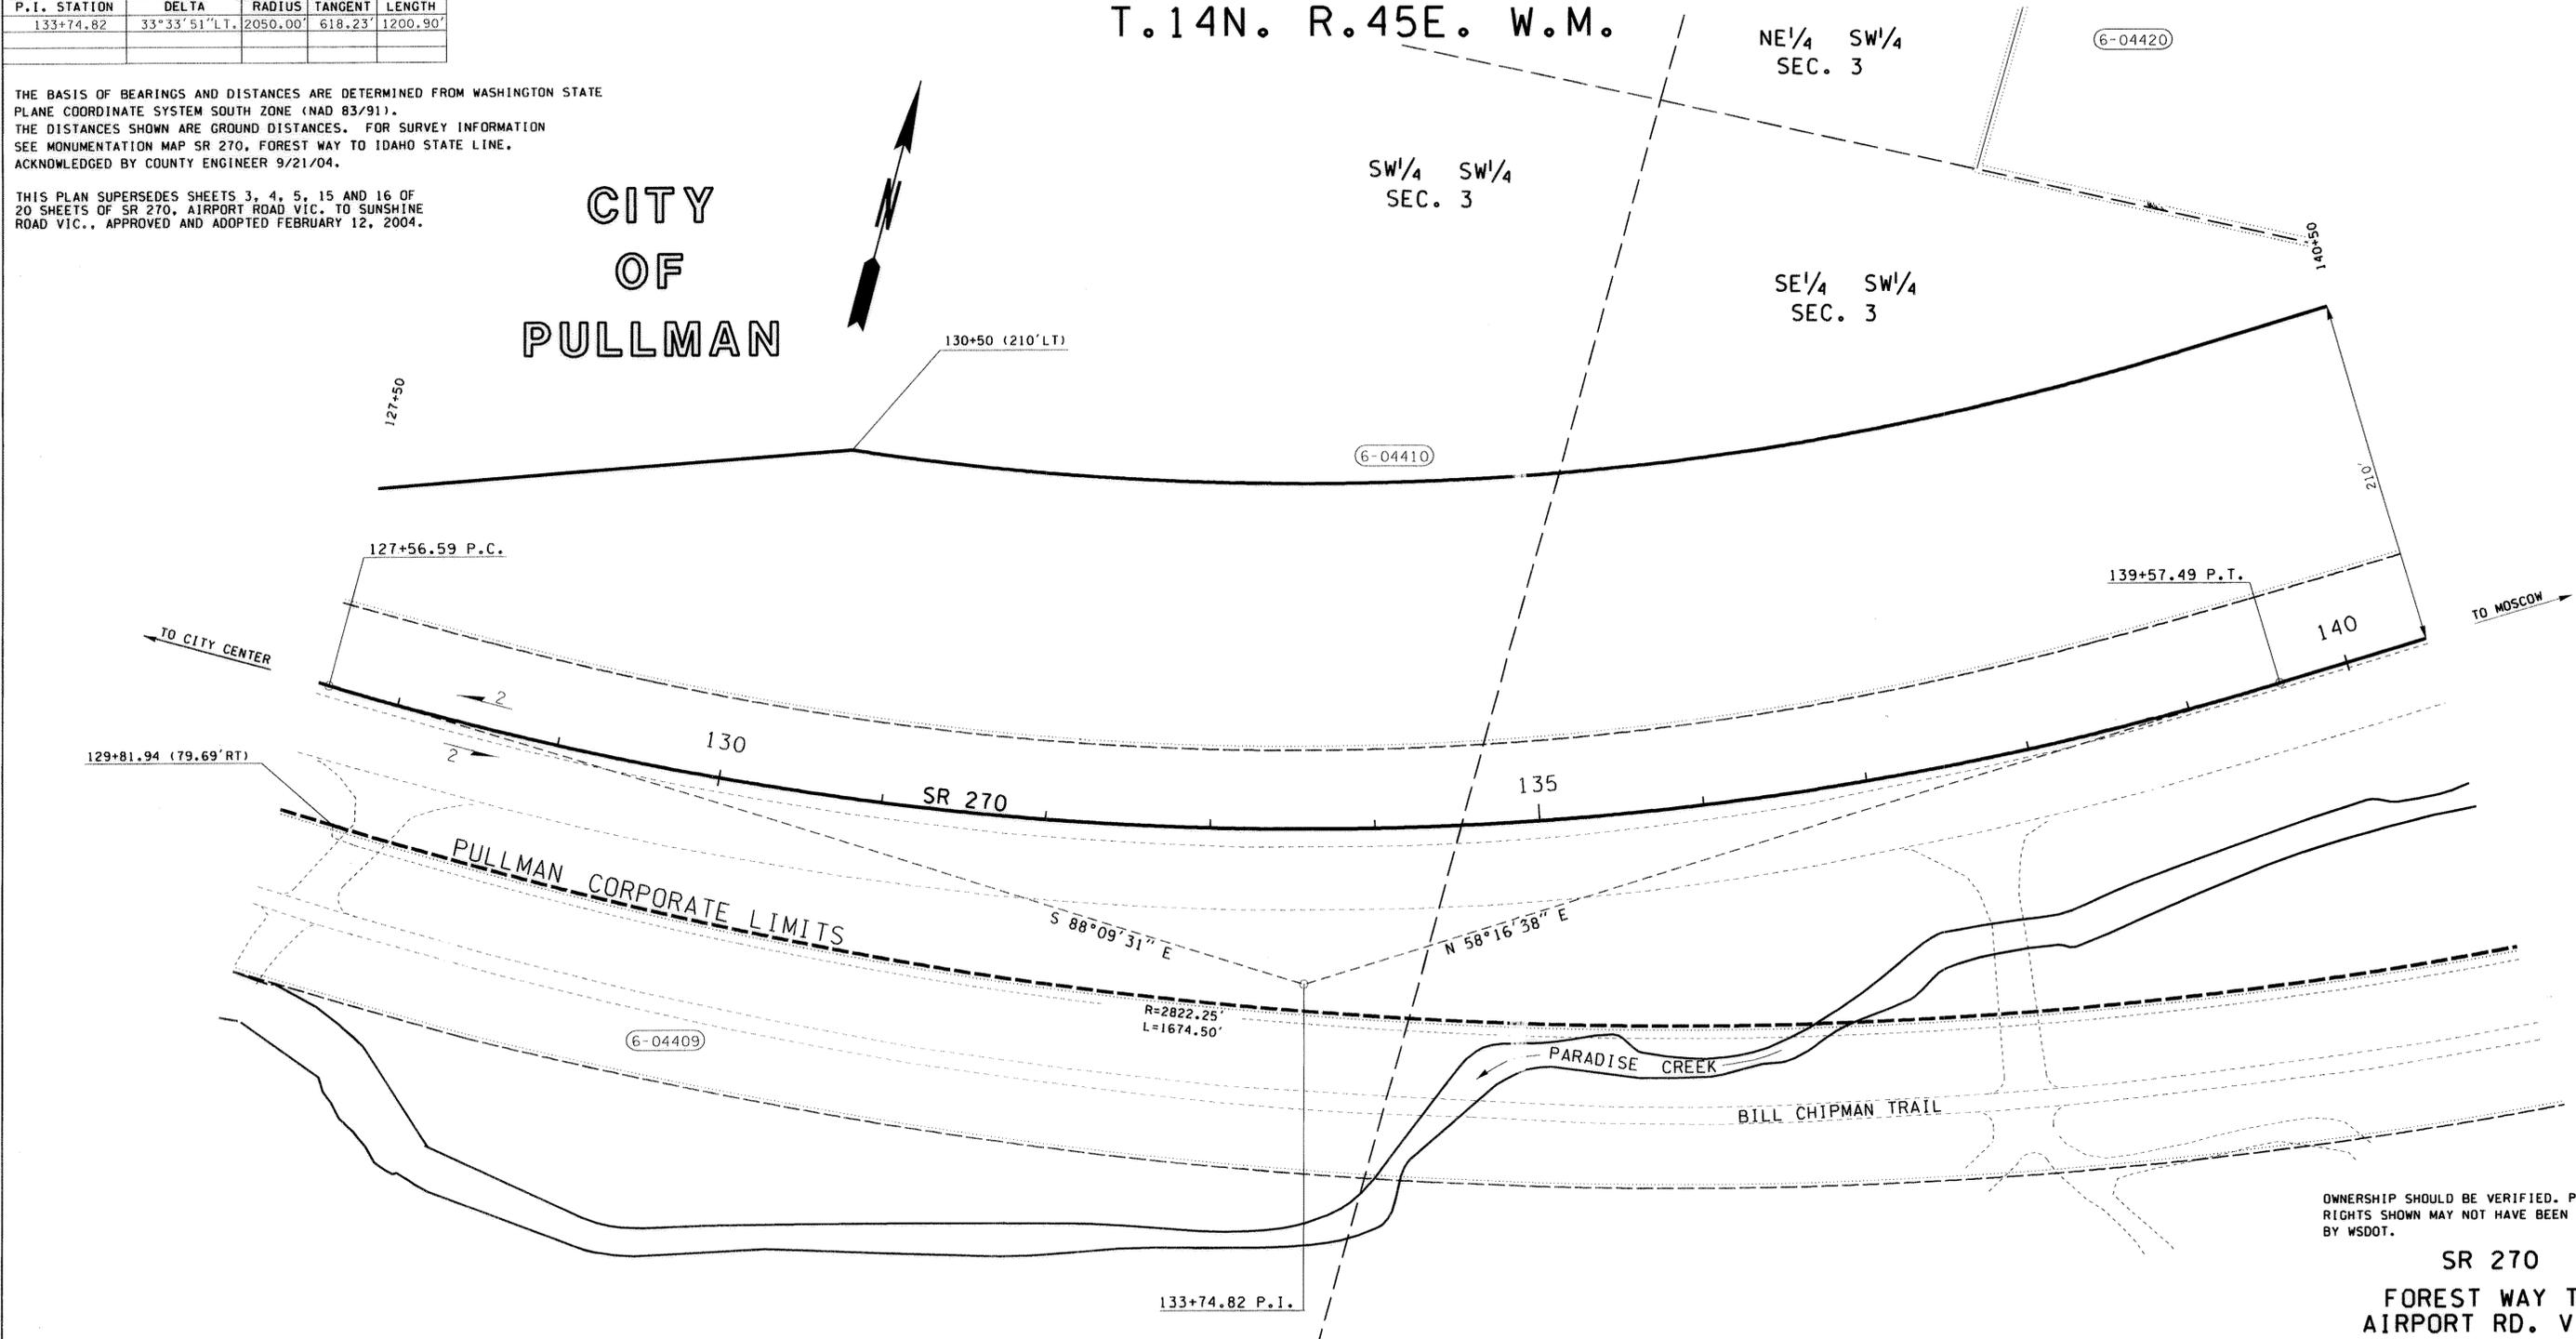

OWNERSHIP SHOULD BE VERIFIED. PROPERTY RIGHTS SHOWN MAY NOT HAVE BEEN ACQUIRED BY WSDOT.

**SR 270
FOREST WAY TO
AIRPORT RD. VIC.
WHITMAN COUNTY**

RIGHT OF WAY PLAN
MP 4.85 TO MP 5.10
STATION 127+50 TO STATION 140+50

WASHINGTON STATE DEPARTMENT OF TRANSPORTATION
OLYMPIA, WASHINGTON

APPROVED AND ADOPTED **OCTOBER 15, 2004**



James R. Wege
RIGHT OF WAY PLANS ENGINEER

ALL PLANS ARE SUBJECT TO CHANGE. PARTIES SEEKING PRECISE, CURRENT INFORMATION SHOULD CONSULT THE OFFICIAL PLAN ON FILE IN THE DEPT. OF TRANSPORTATION IN OLYMPIA.

- * INCLUDES AREAS SHOWN ON SR 270, AIRPORT RD. VIC. TO SUNSHINE ROAD
- INCLUDES 1.58 ACRES FOR WETLAND MITIGATION
- ▲ AREA FROM ASSESSOR RECORDS

LEGEND

ACCESS TO BE PROHIBITED SHOWN THUS

PROPERTY OWNERSHIP NUMBERS

PROPERTY LINES

0 50 100
SCALE IN FEET


PARCEL NO.	NAME	TOTAL AREA	R/W	LT. REMAINDER RT.	EASM'T
6-04420	JORSTAD, ET. AL	181 AC. ▲*	8.21 AC. ●	96.47 AC.	76.32 AC.
6-04410	SEE SHEET 2				
6-04409	SEE SHEET 2				

OWNERSHIPS

T.14N. R.45E. W.M.

THE BASIS OF BEARINGS AND DISTANCES ARE DETERMINED FROM WASHINGTON STATE PLANE COORDINATE SYSTEM SOUTH ZONE (NAD 83/91). THE DISTANCES SHOWN ARE GROUND DISTANCES. FOR SURVEY INFORMATION SEE MONUMENTATION MAP SR 270, FOREST WAY TO IDAHO STATE LINE, ACKNOWLEDGED BY COUNTY ENGINEER 9/21/04.

THIS PLAN SUPERSEDES SHEETS 3, 4, 5, 15 AND 16 OF 20 SHEETS OF SR 270, AIRPORT ROAD VIC. TO SUNSHINE ROAD VIC., APPROVED AND ADOPTED FEBRUARY 12, 2004.

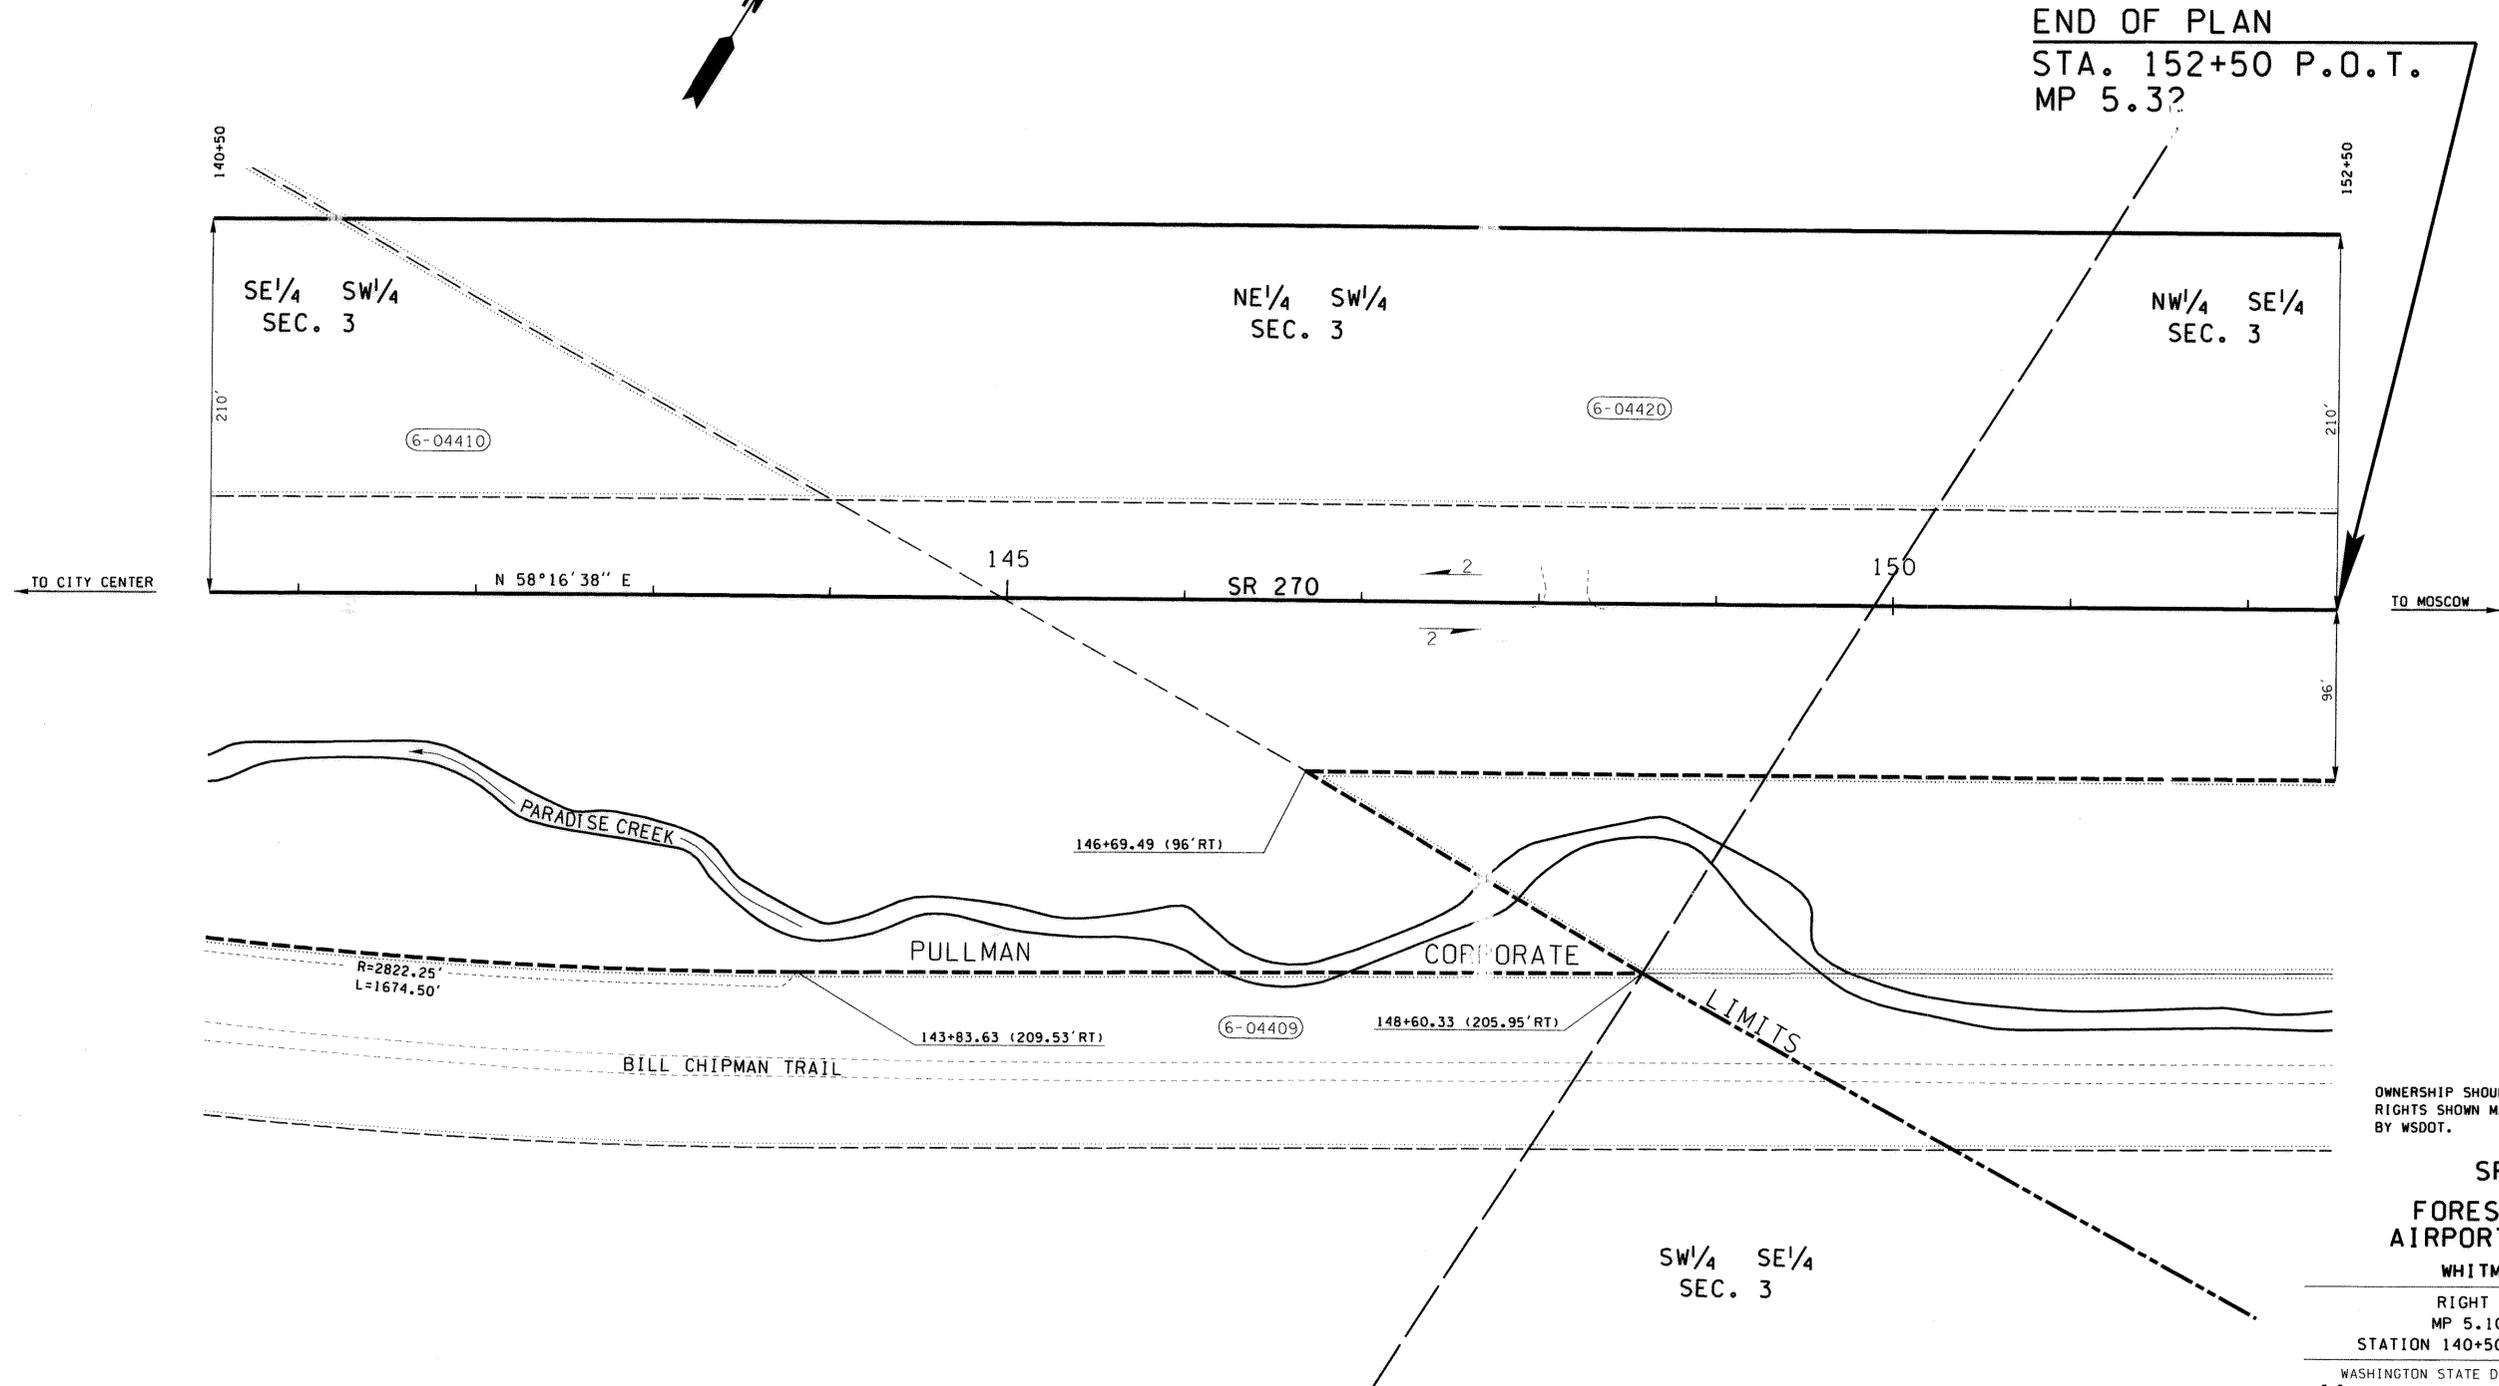

END OF PLAN
STA. 152+50 P.O.T.
MP 5.32

OWNERSHIP SHOULD BE VERIFIED. PROPERTY RIGHTS SHOWN MAY NOT HAVE BEEN ACQUIRED BY WSDOT.

SR 270
FOREST WAY TO
AIRPORT RD. VIC.
WHITMAN COUNTY

RIGHT OF WAY PLAN
MP 5.10 TO MP 5.32
STATION 140+50 TO STATION 152+50
WASHINGTON STATE DEPARTMENT OF TRANSPORTATION
OLYMPIA, WASHINGTON



APPROVED AND ADOPTED OCTOBER 15, 2004

James A. Wege
RIGHT OF WAY PLANS ENGINEER

ALL PLANS ARE SUBJECT TO CHANGE. PARTIES SEEKING PRECISE, CURRENT INFORMATION SHOULD CONSULT THE OFFICIAL PLAN ON FILE IN THE DEPT. OF TRANSPORTATION IN OLYMPIA.

LEND

ACCESS TO BE PROHIBITED SHOWN THUS

PROPERTY OWNERSHIP NUMBERS

PROPERTY LINES

SCALE IN FEET
0 50 100

PARCEL NO.	NAME	TOTAL AREA	R/W	LT. REMAINDER	RT.	EASM' T
6-04420	SEE SHEET 6					
6-04410	SEE SHEET 2					
6-04409	SEE SHEET 2					

OWNERSHIPS