



Wall Locations and Heights - Cross Sections

Section **G**: East of 92nd Avenue Northeast

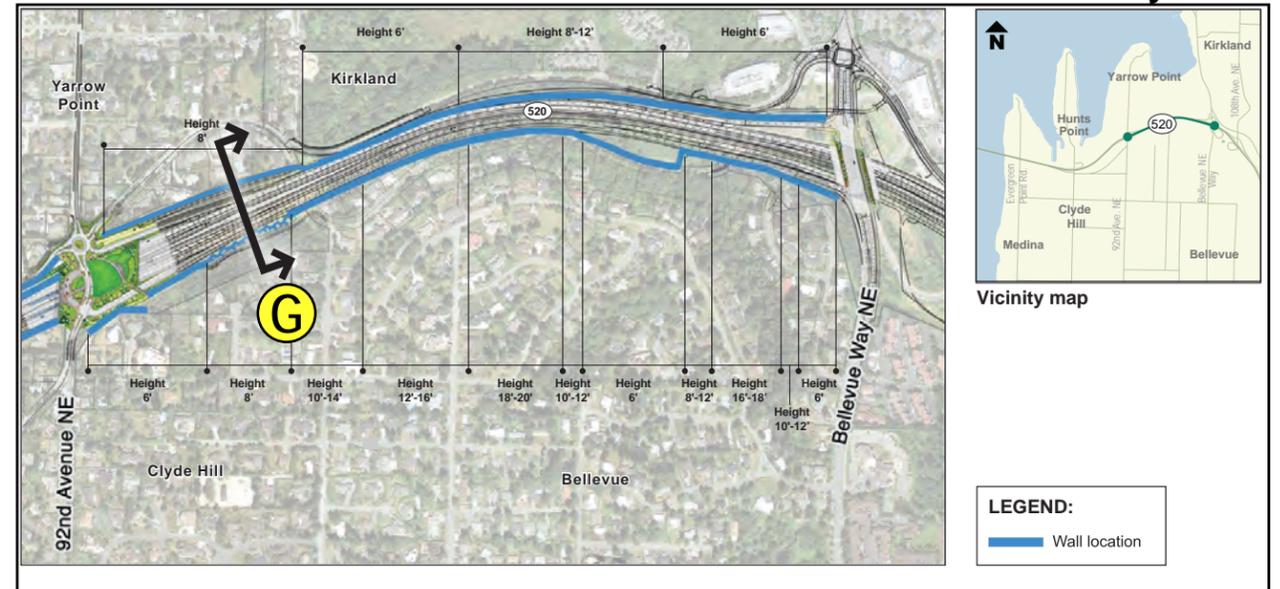

Key Map

Not to Scale

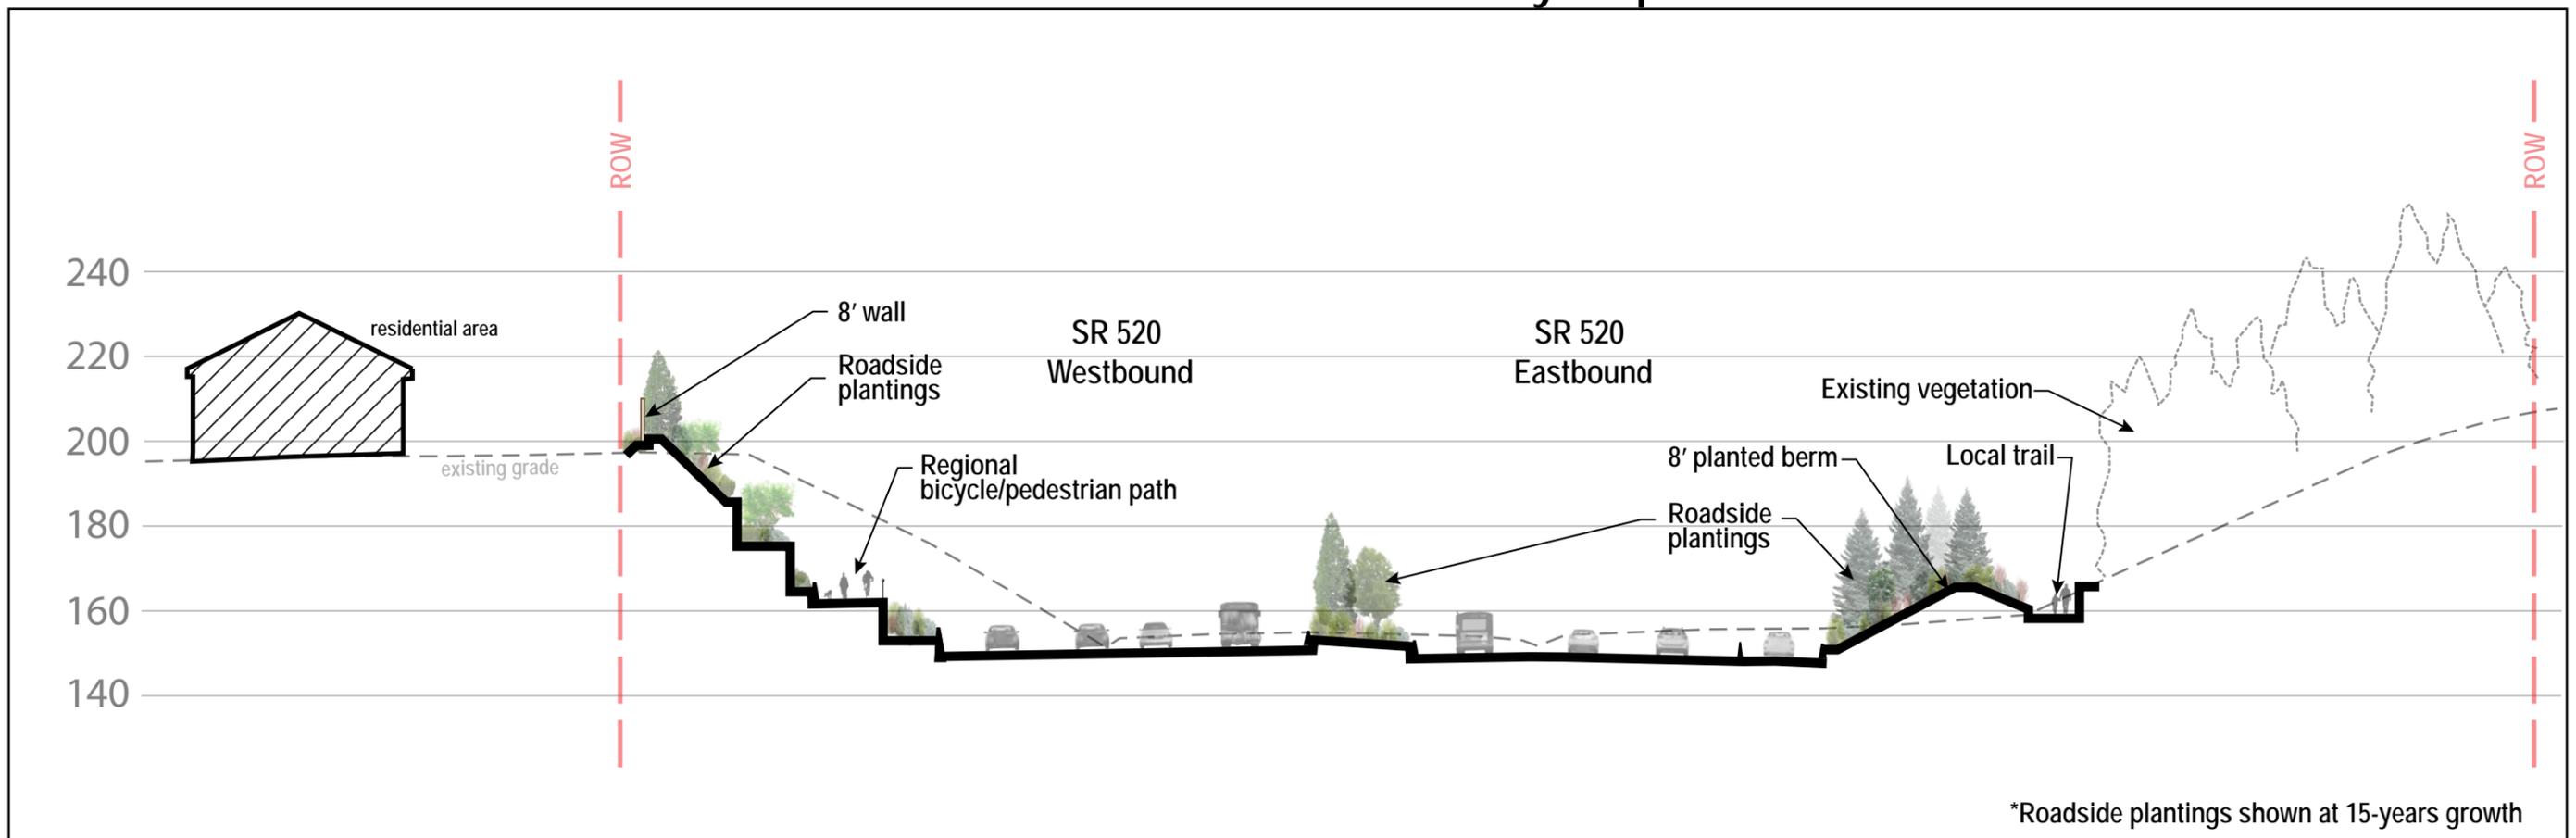

Section **G** Looking East

