


Wall Locations and Heights - Cross Sections


Section ①: 100th Lane Northeast vicinity

July 2012

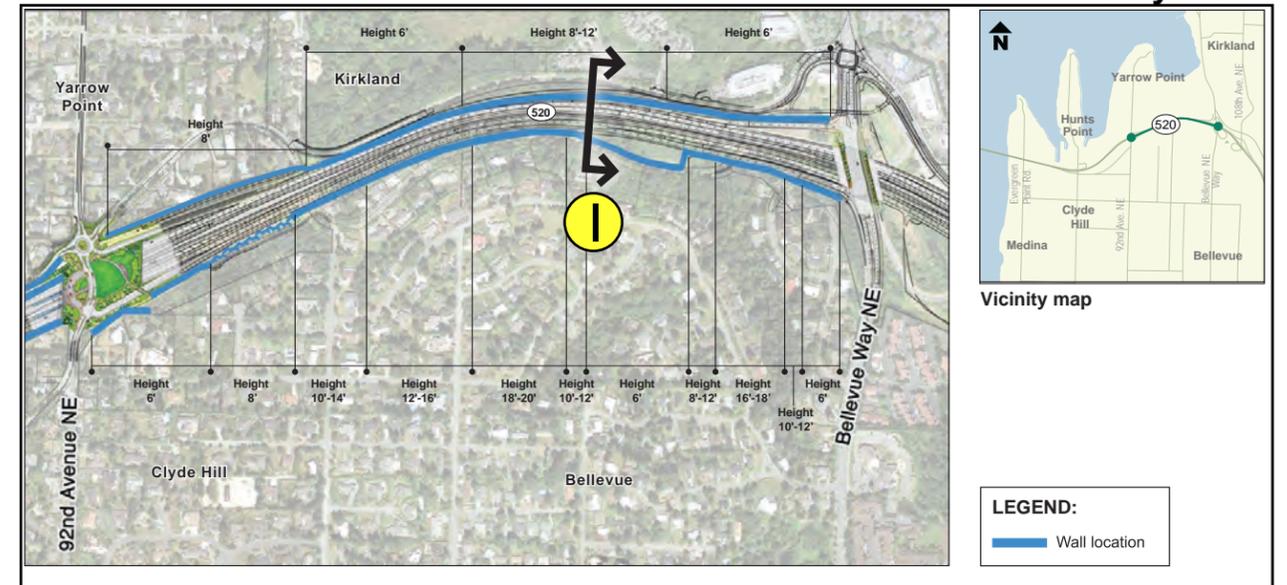

Key Map

Not to Scale

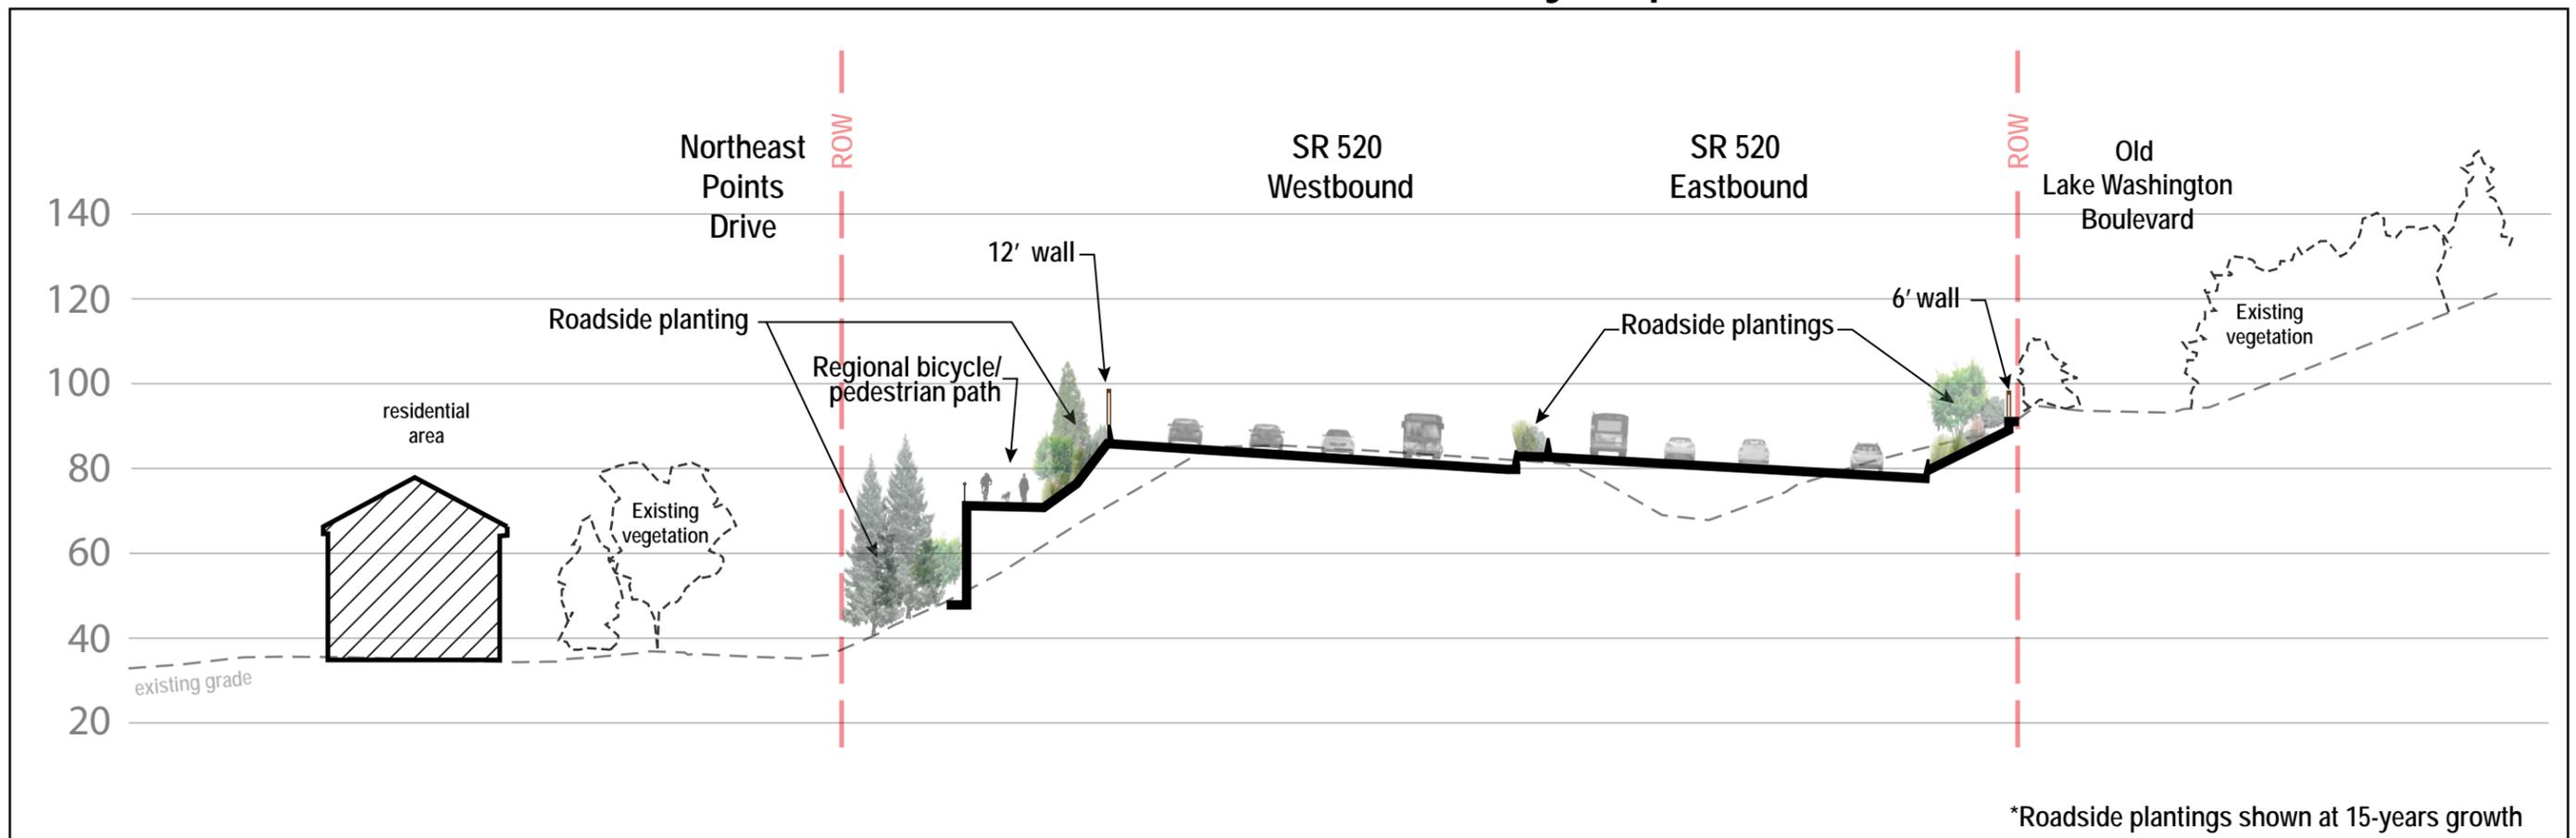

Section ① Looking East

