

DRAFT



SR-519

INTER-AGENCY STAFF
PROPOSED OPTIONS

OPTION A

Royal Brougham Corridor

SEPTEMBER 25, 2006

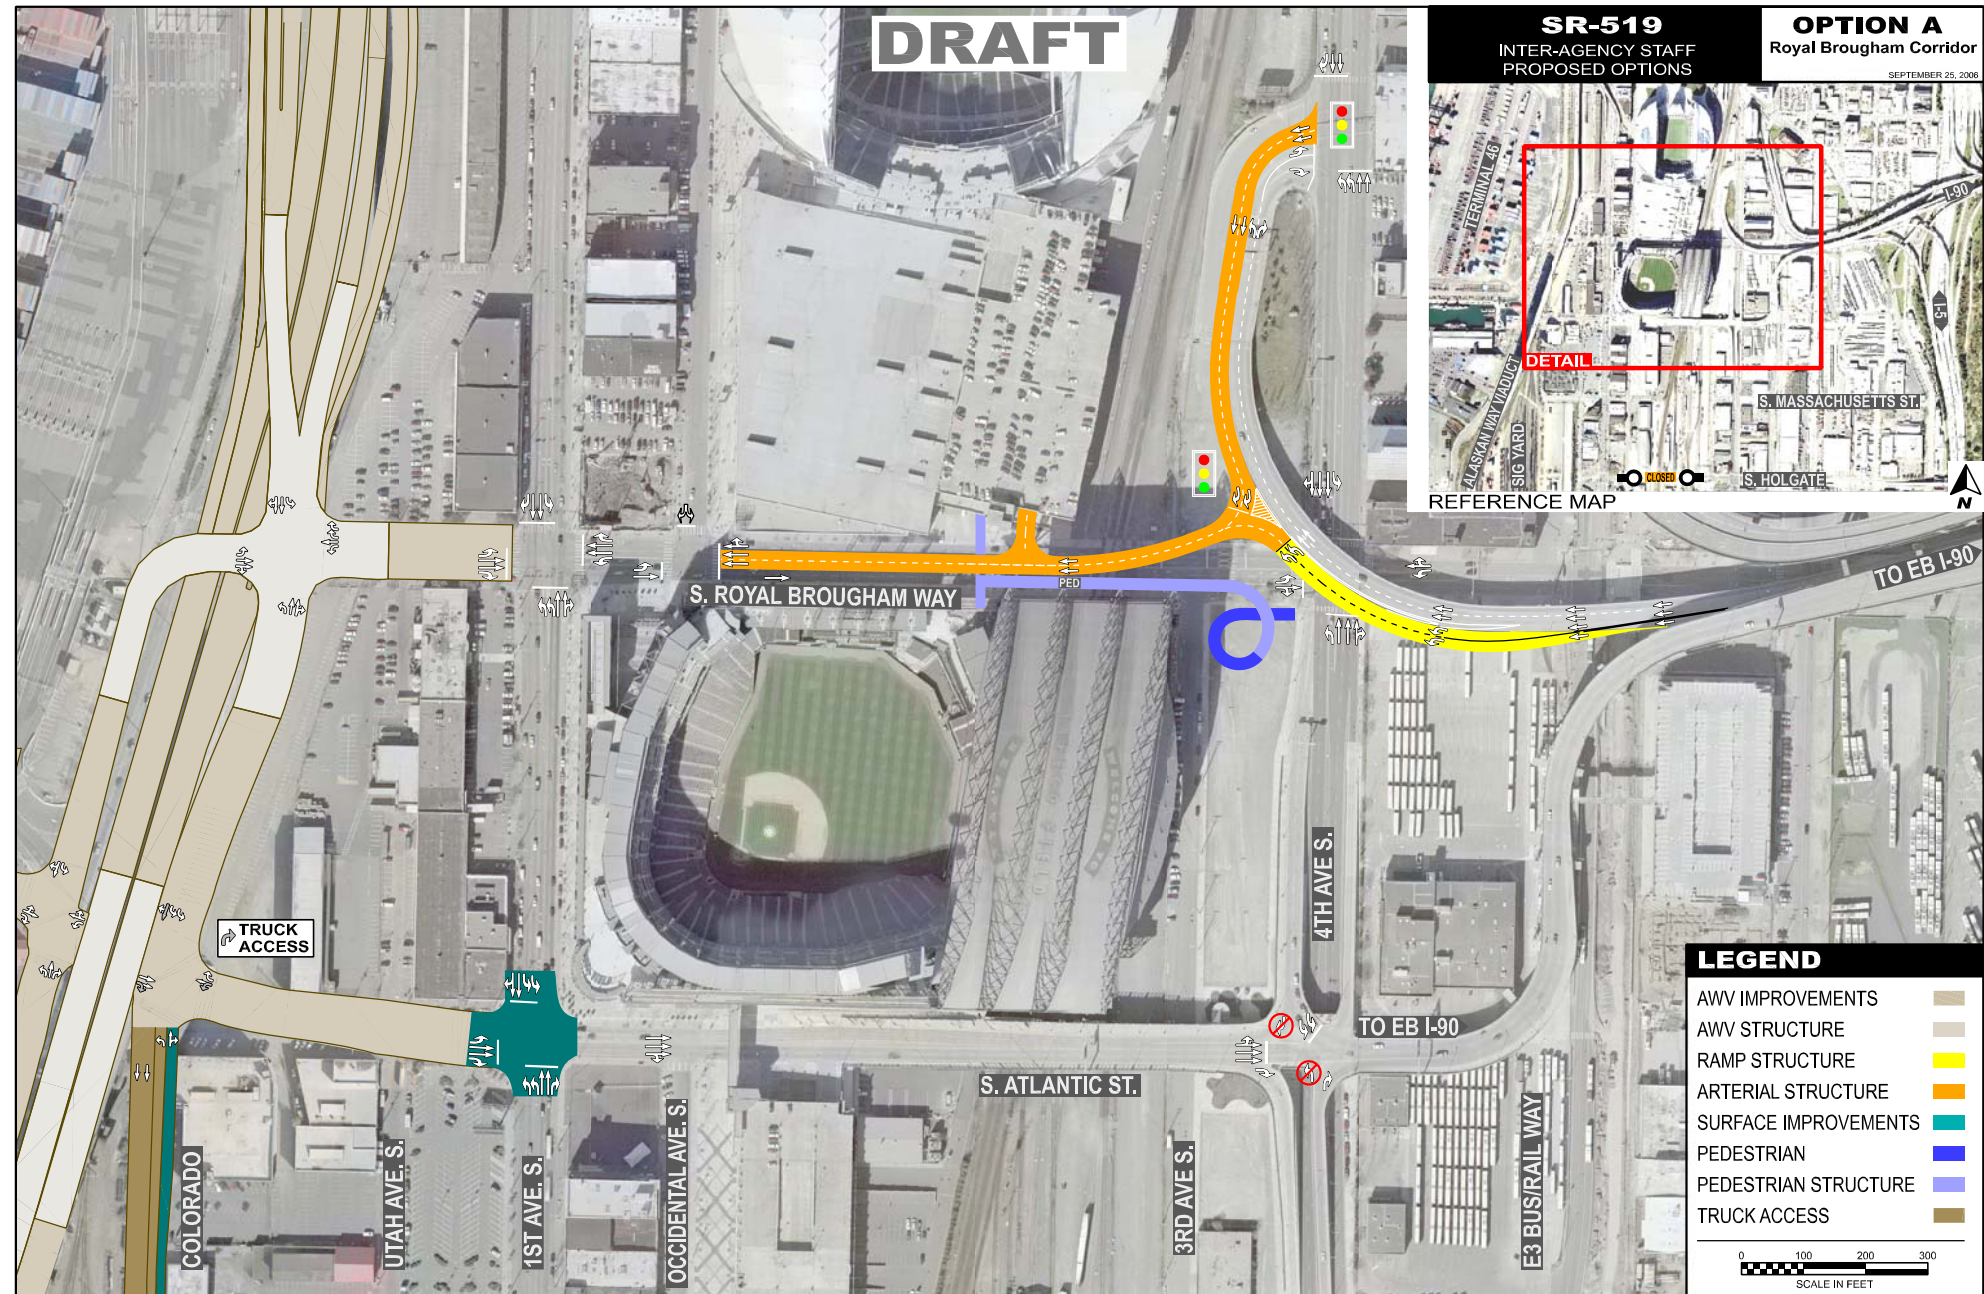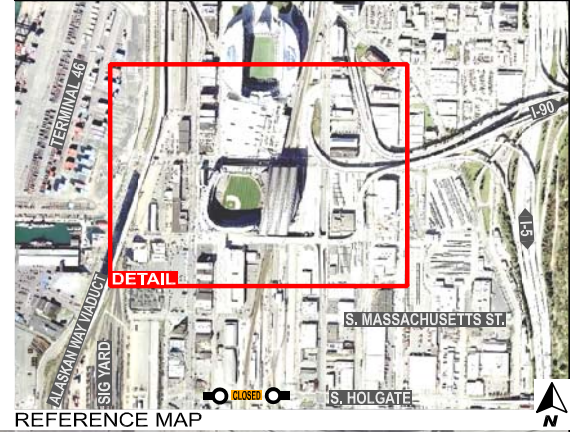

LEGEND

- AWV IMPROVEMENTS
- AWV STRUCTURE
- RAMP STRUCTURE
- ARTERIAL STRUCTURE
- SURFACE IMPROVEMENTS
- PEDESTRIAN
- PEDESTRIAN STRUCTURE
- TRUCK ACCESS

