


GENERAL NOTES

1. LITTER CREW PERSONNEL ARE TO REMAIN OFF THE PAVED SHOULDERS.

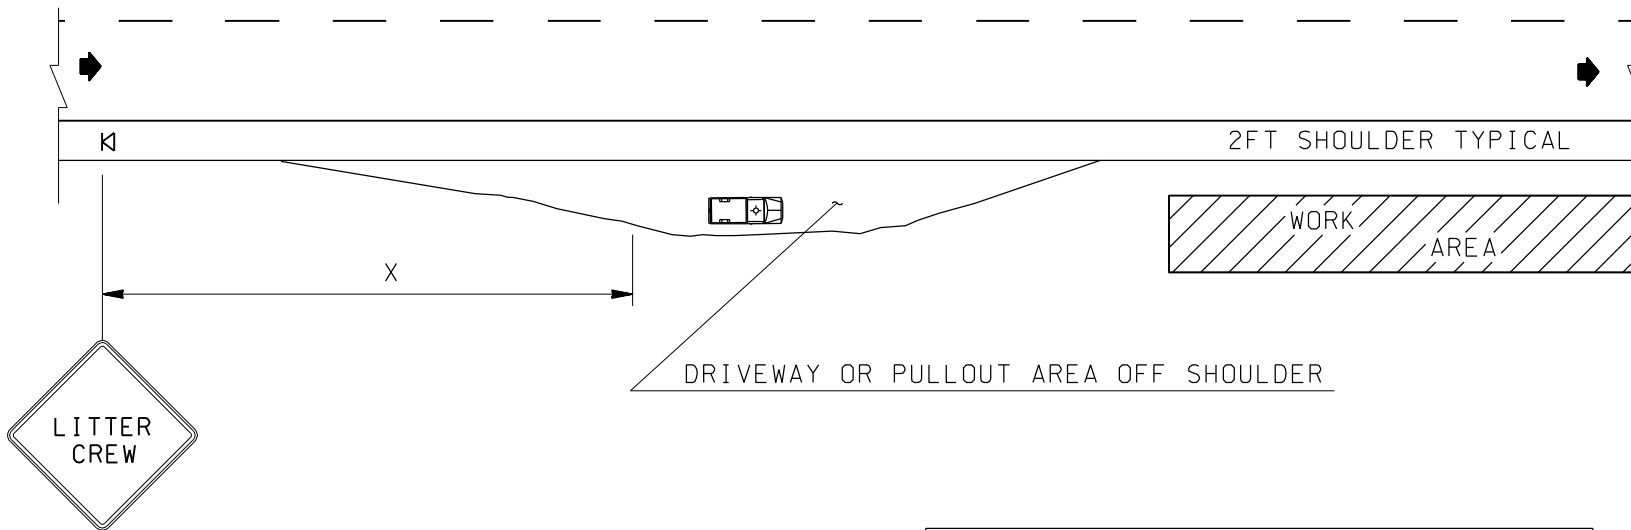

\* W21-14  
48'' x 48''  
B/O

\* OR OTHER APPLICABLE LITTER CREW SIGN

SIGN SPACING = X (feet) (1)		
Rural Highways	60/65 MPH	800'+-
Rural Roads	45/55 MPH	500'+-
Rural Roads & Urban Arterials	35/40 MPH	350'+-
Rural Roads, Urban Arterials Residential & Business Districts	25/30 MPH	200'+- (2)
Urban Streets	25 MPH or LESS	100'+- (2)
ALL SIGNS ARE 48'' x 48'' BLACK ON ORANGE UNLESS OTHERWISE DESIGNATED.		

(1) All spacing may be adjusted to accommodate interchange ramps, at-grade intersections, and driveways.  
(2) This spacing may be reduced in urban areas to fit roadway conditions.

LEGEND

⊠ SIGN LOCATION

 CREW VEHICLE W/ LIGHT

LITTER CREW TRAFFIC CONTROL PLAN  
TWO-LANE / TWO-WAY ROADWAY

(REVISED FEBRUARY 2008)