



Seal System Gaps on the Tunneling Machine

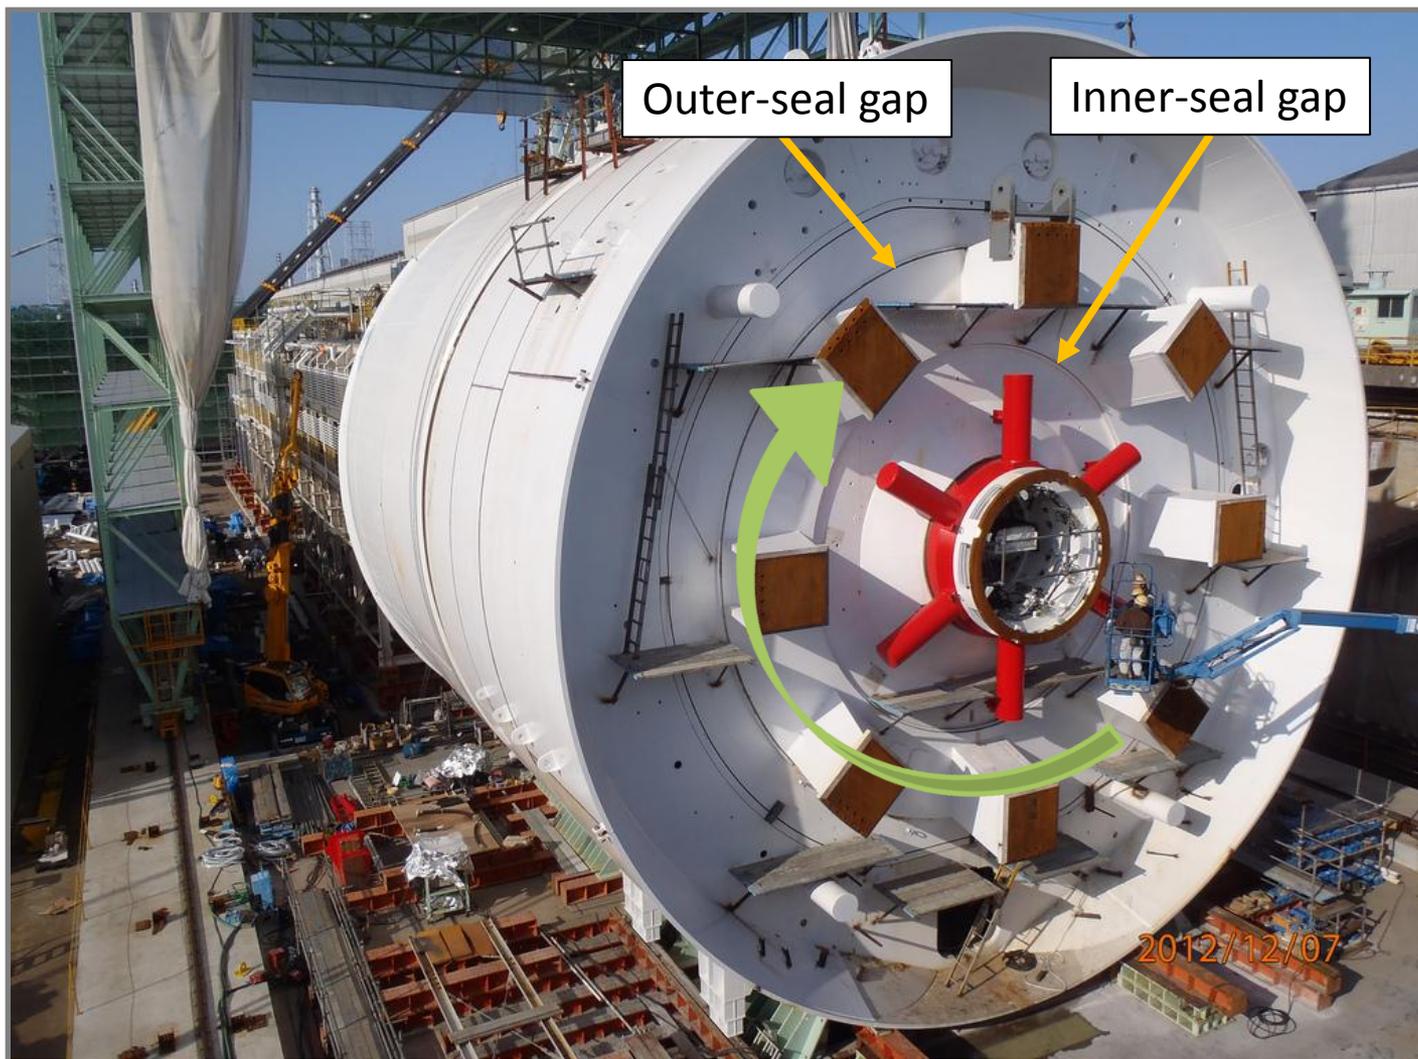

Seattle Tunnel Partners will make repairs to the seal system and main bearing of the SR 99 tunneling machine.


SR 99 Tunneling Machine's Current Location

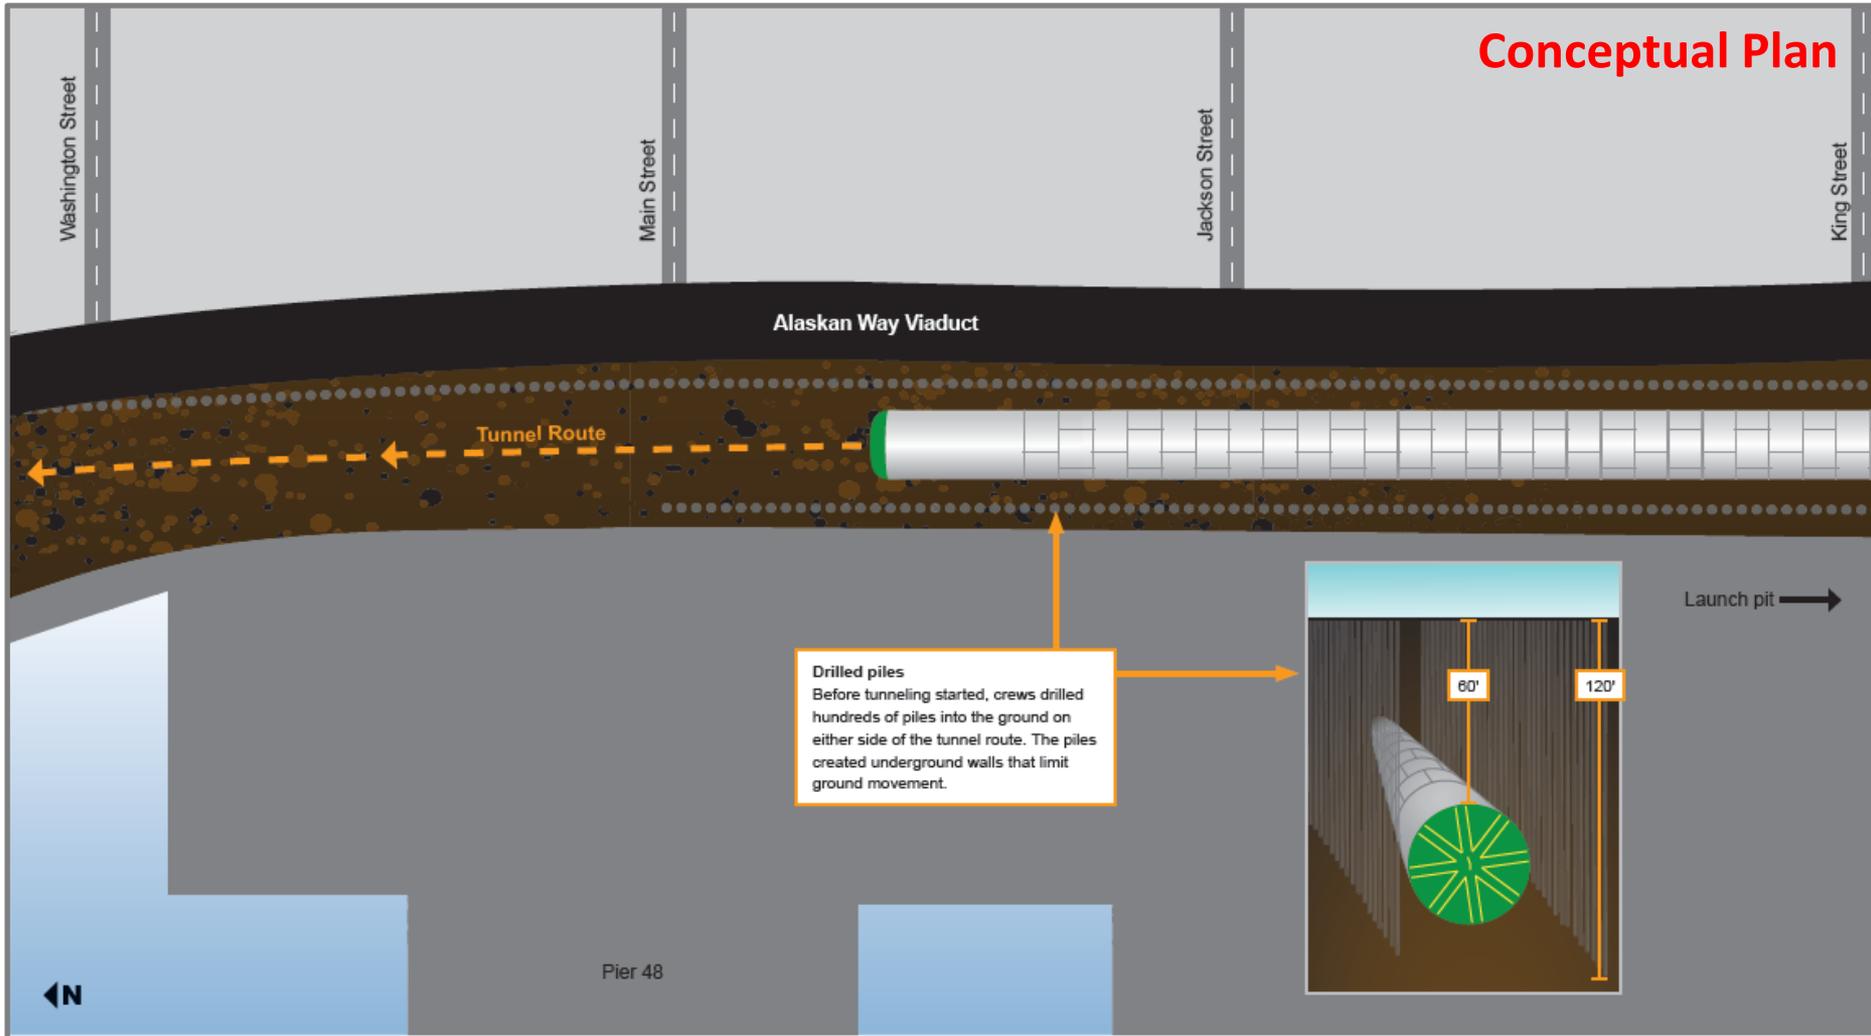

Seattle Tunnel Partners conceptual plan for repairing the SR 99 tunneling machine as of March, 20 – not to scale

Building the Access Pit


Conceptual Plan

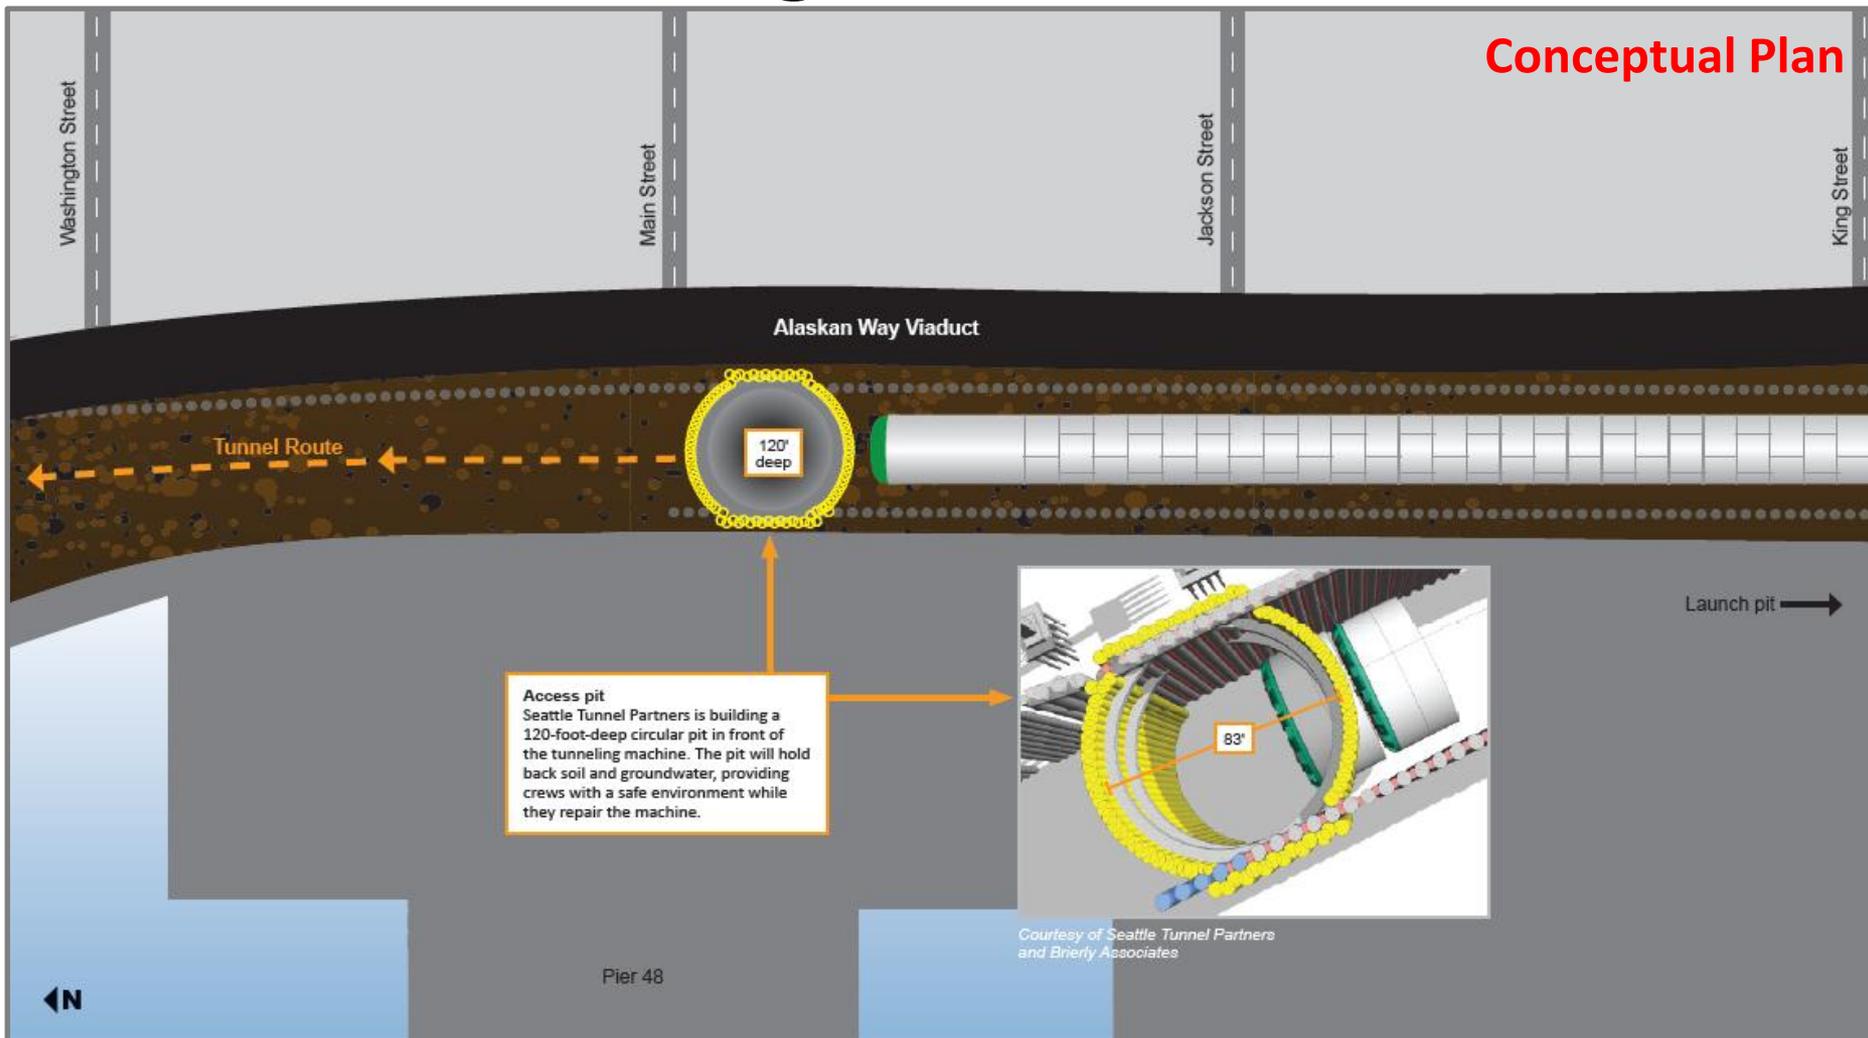

Seattle Tunnel Partners conceptual plan for repairing the SR 99 tunneling machine as of March, 20 – not to scale


Tunneling into the Access Pit

Conceptual Plan

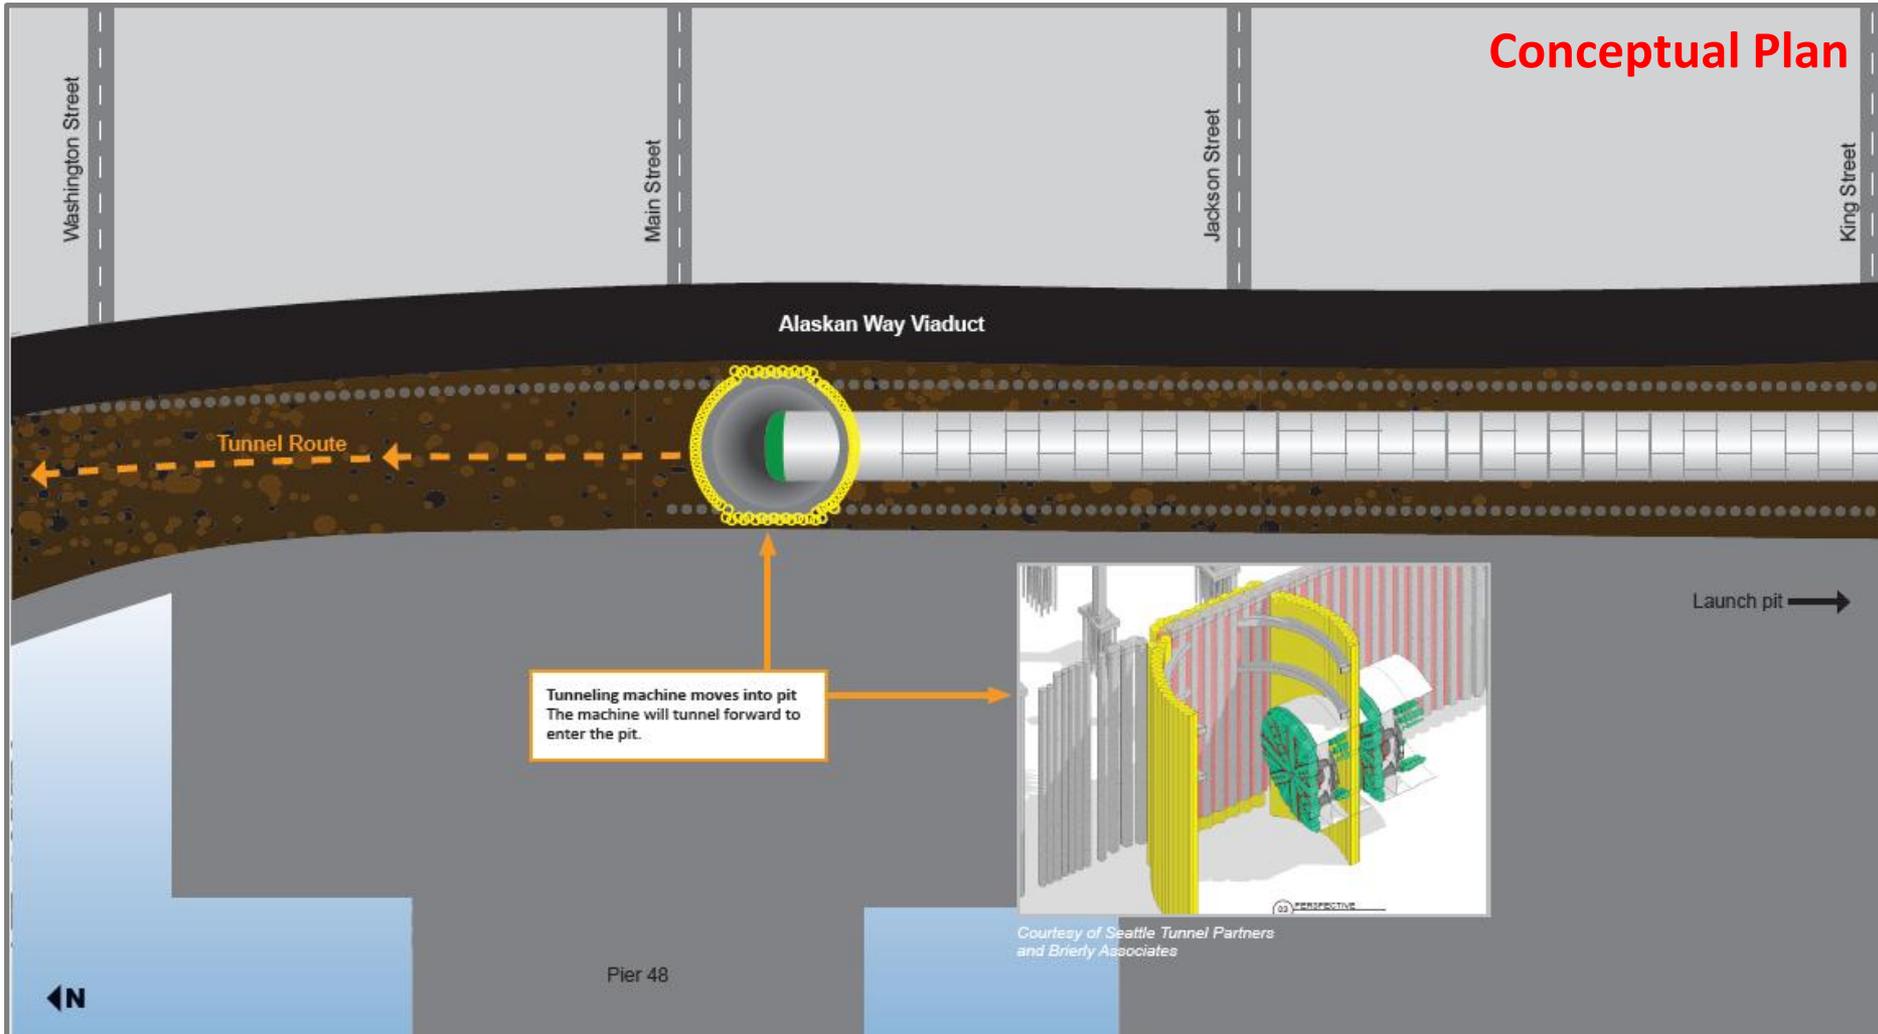

Seattle Tunnel Partners conceptual plan for repairing the SR 99 tunneling machine as of March, 20 – not to scale

Repairing the Seal System

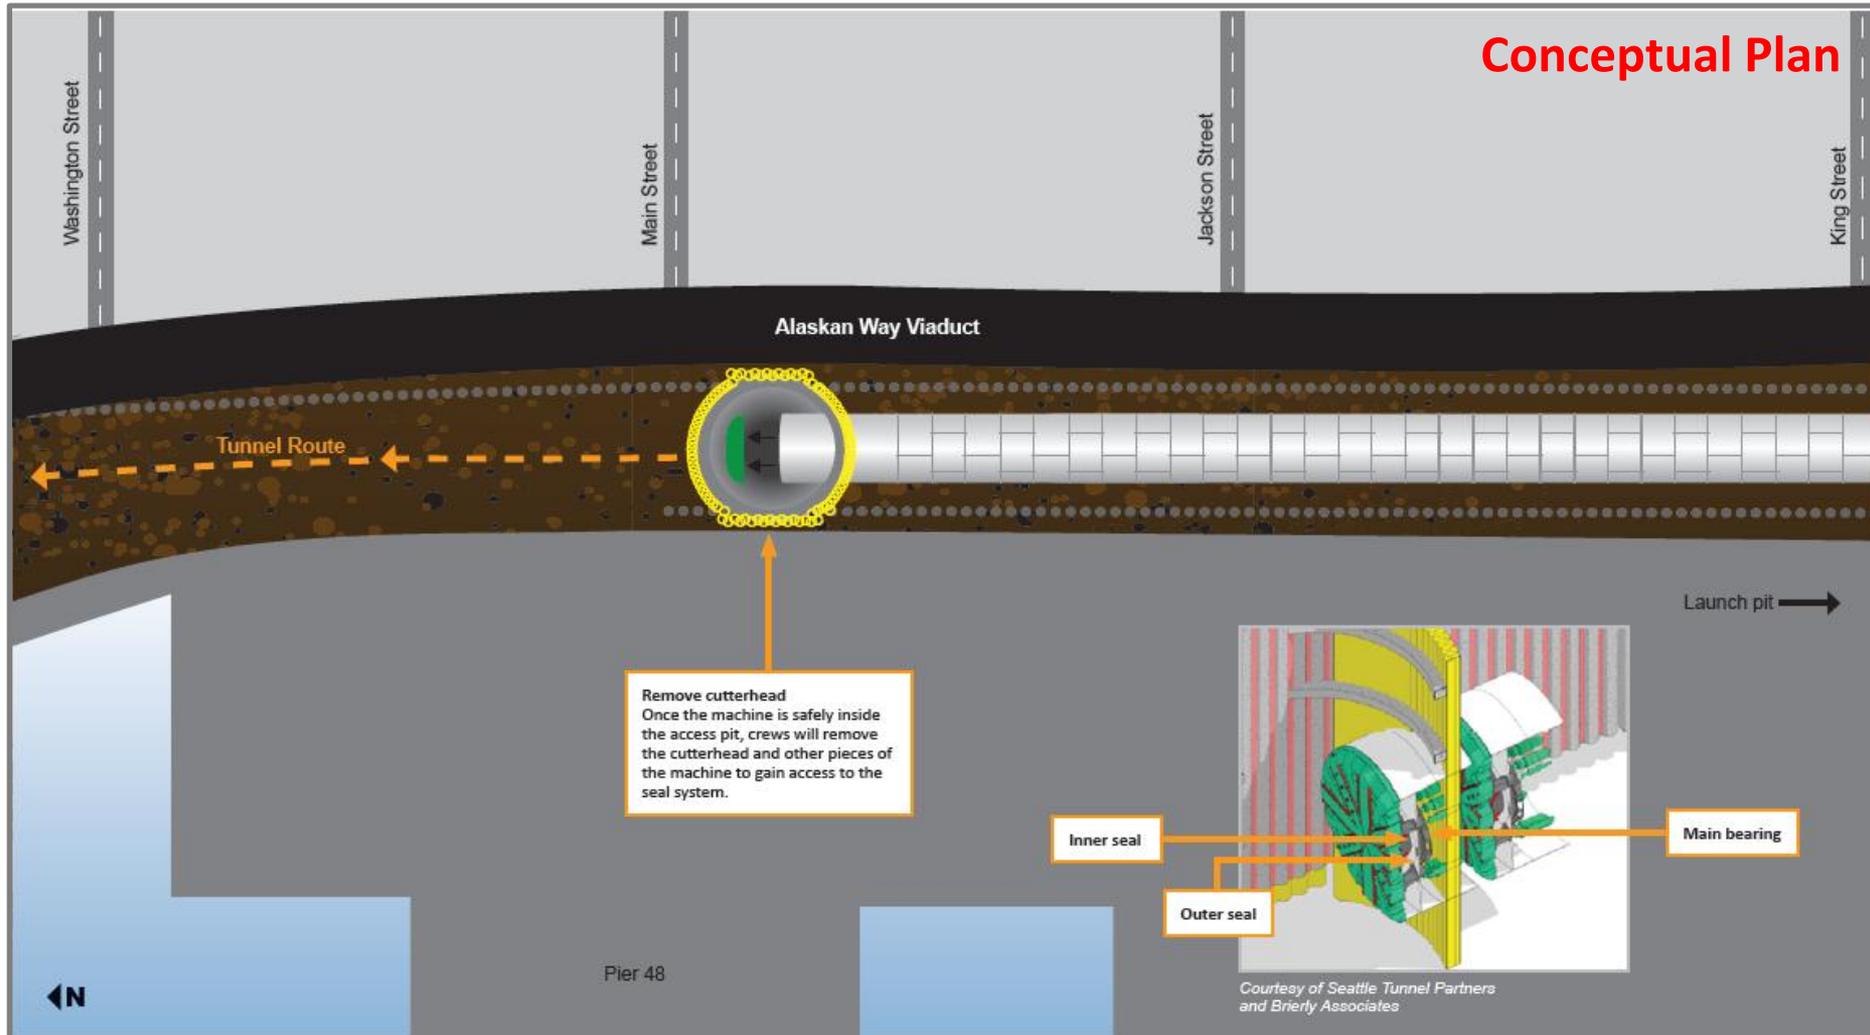

Seattle Tunnel Partners concept plan for repairing the SR 99 tunneling machine as of March, 20 – not to scale