



Plotted: Jun 10, 2010 - 9:13 AM
 Project: SR520 - NW Region Area 5 Northup SR520-2 - Schematic Design SR520MF&Shed.dwg
 Layout Name: Floors 1 & 2

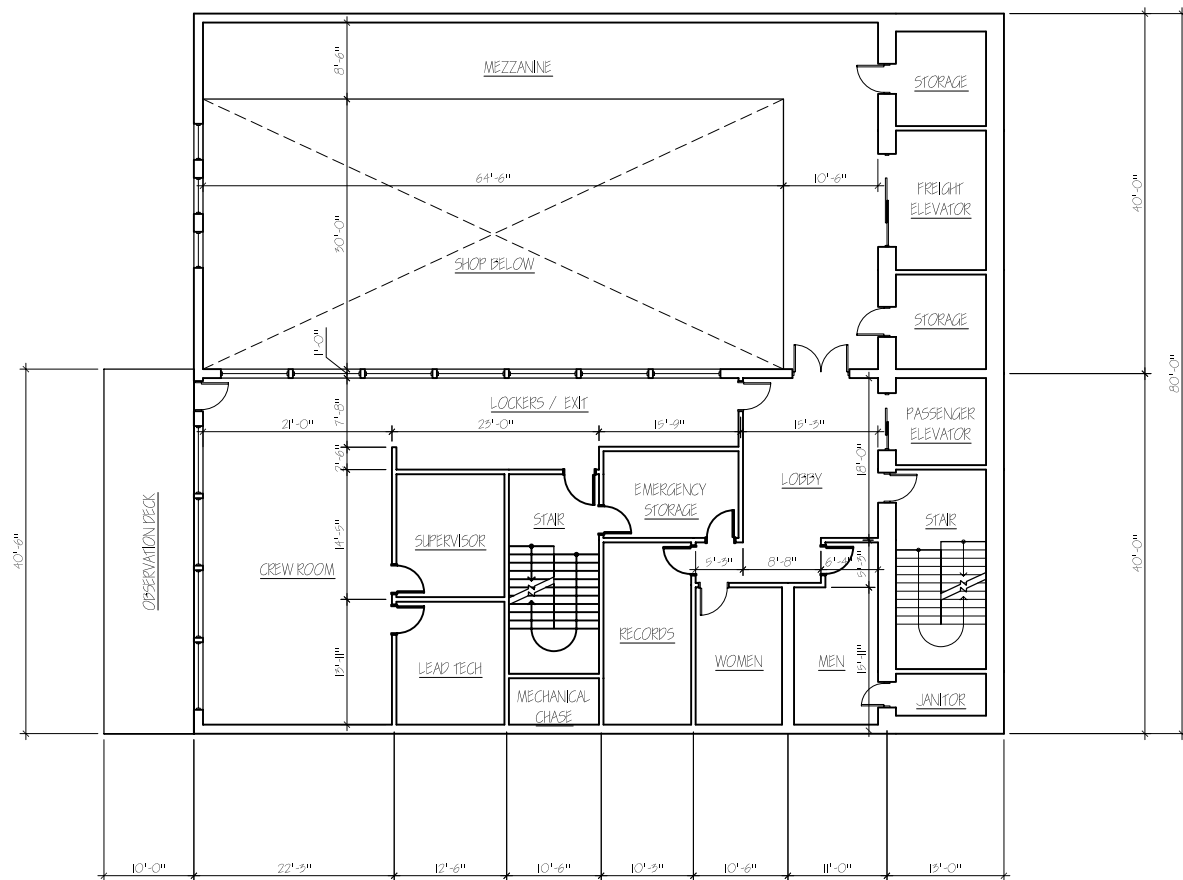

CREW LEVEL FLOOR PLAN

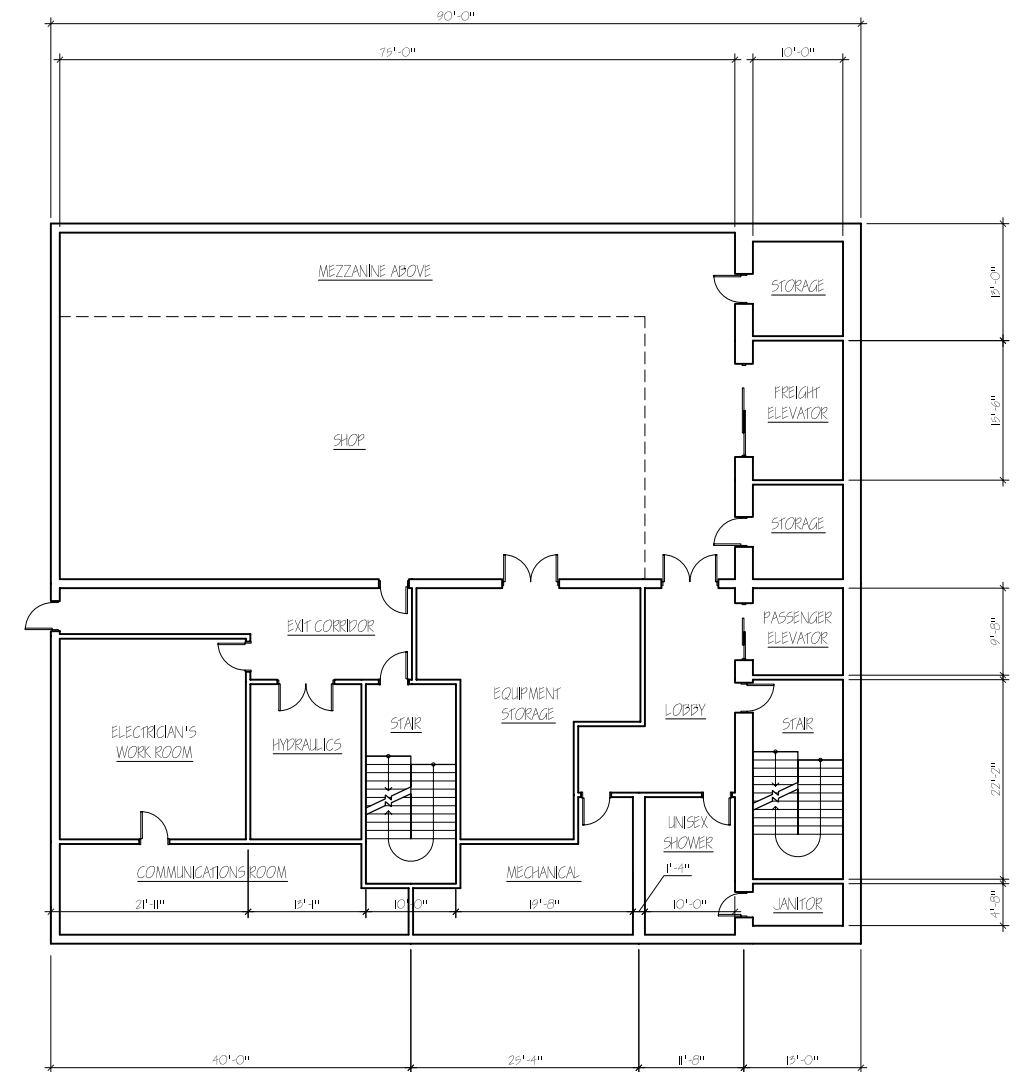

SHOP LEVEL FLOOR PLAN

PROJECT ARCHITECT:	Je Rodgers	JUNE10							
DRAWN BY:	Je Rodgers	JUNE10							
REVIEWED BY:									
AS BUILT BY:									
	DATE	REVISION	BY	DATE					

REGION NO. 10	STATE: WASH
FEDERAL AID PROJECT NO.	
SR520MF&Shed.dwg	
FCR NO:	
DESIGN NO:	
CONTRACT NO:	

Washington State Department of Transportation
FACILITIES OFFICE
 7345 LINDERSON WAY SW
 TUMWATER, WA 98501
 (360) 705-7881

SR520 BRIDGE REPLACEMENT & HOV PROGRAM
FLOATING BRIDGE REPLACEMENT
 MAINTENANCE FACILITY PRELIMINARY PLAN
 CREW LEVEL FLOOR PLAN, SHOP LEVEL FLOOR PLAN

DRILL SHEET NO.	MF4
SHEET	
OF	
SHEETS	