




NOTES:
 1. VERIFY POLE TOP CAMERA MOUNTING PLATE TO ASSURE THE DIMENSIONS OF THE PLATE, BOLT CIRCLE AND BOLT STUDS ARE ADEQUATE FOR THE REQUIRED CAMERA PRIOR TO RELEASING POLES FOR MANUFACTURING.

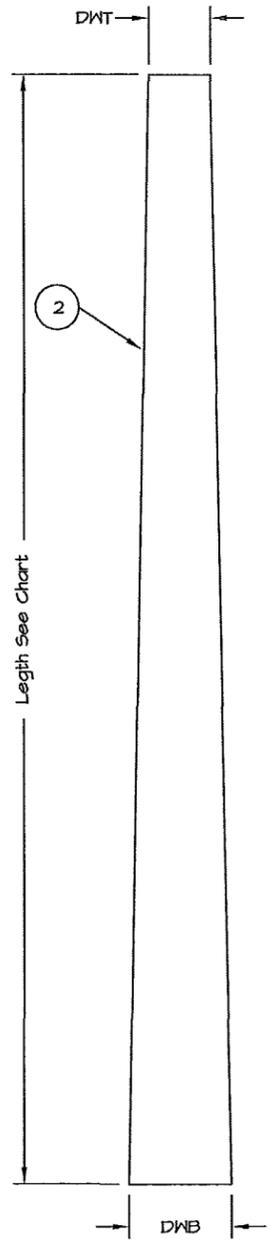


SHAFT SHEET DEVELOPMENT *16 SIDED
 SCALE: 1/4"=1'-0"
 (50' pole shown)

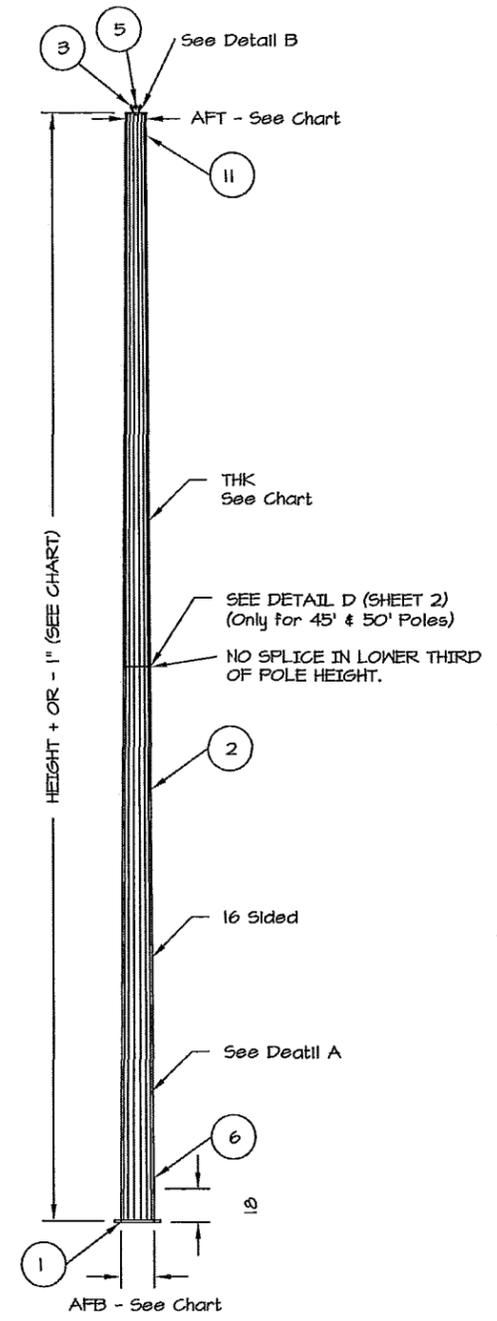


POLE ASSEMBLY
 SCALE: 1/4"=1'-0"
 (50' pole shown)

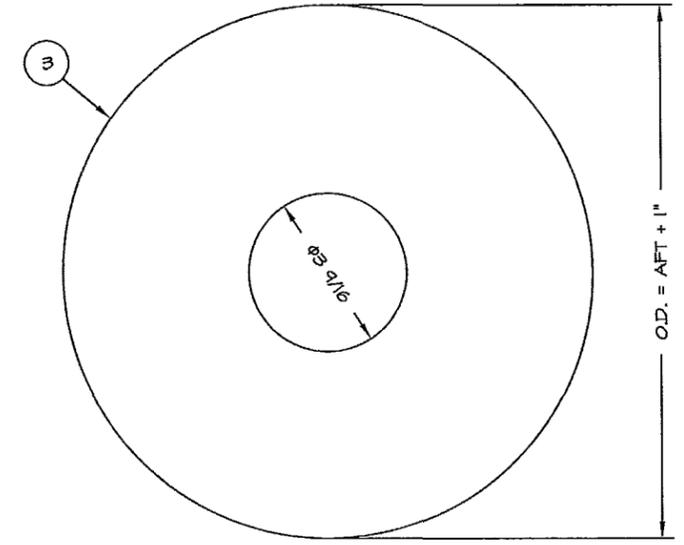


TOP PLATE DETAIL
 SCALE: 3"=1'-0"

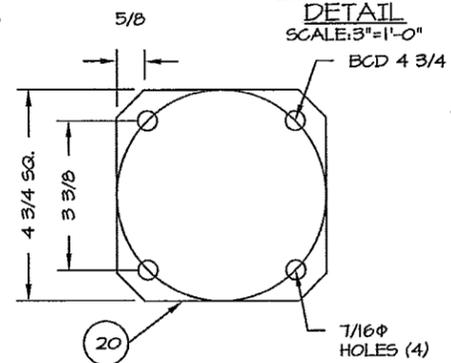


COVER PLATE DETAIL
 220-SG-00002-01
 SCALE: 3"=1'-0"

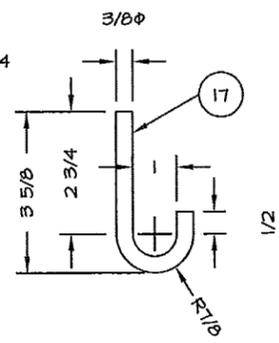


J-HOOK DETAIL
 245-JH-00001
 SCALE: 3"=1'-0"

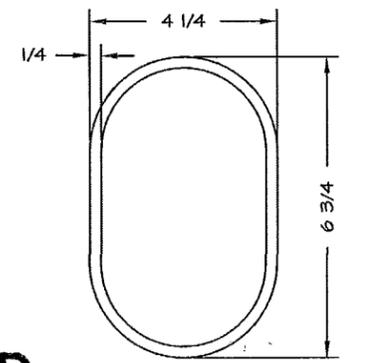


UPPER HAND HOLE RING DETAILS
 230-R6-F03
 SCALE: 3"=1'-0"

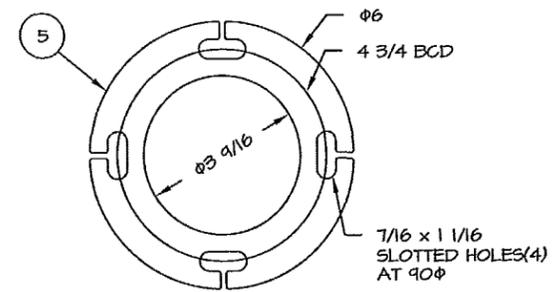

CAMERA MOUNTING PLATE DETAIL
 210-00-L04-01
 SCALE: 3"=1'-0"

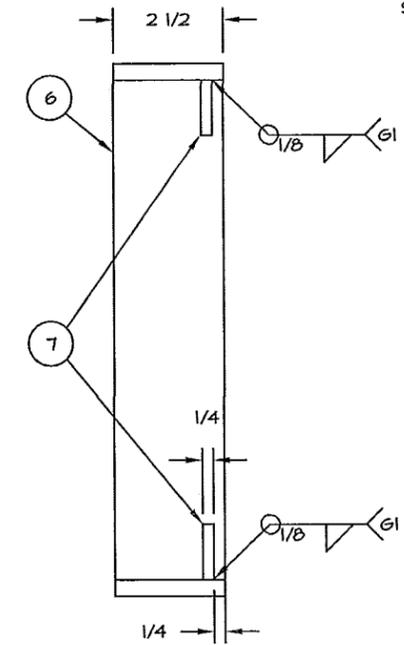

SECTION C-C
 SCALE: 3"=1'-0"

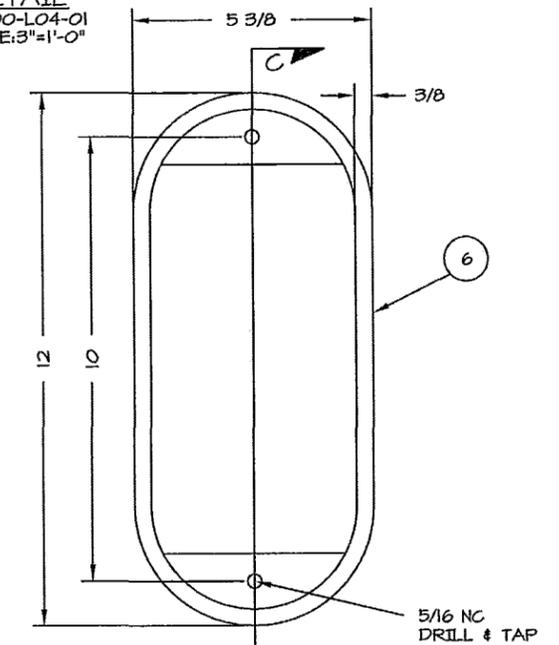

LOWER HAND HOLE RING DETAIL
 230-R6-F04
 SCALE: 3"=1'-0"

DRK	REV	DATE	DESCRIPTION
DRK	1C	01-06-09	UPDATE DRAWINGS AS PER GB MARK UPS DATED 12-30-08
DRK	1B	12-20-08	UPDATE DRAWINGS AS PER GB MARK UPS DATED 12-17-08
DRK	1A	12-11-08	UPDATE DRAWINGS AS PER GB MARK UPS DATED 12-11-08



CAMERA POLES
 STATE OF WASHINGTON
 ASSEMBLY DETAILS

REVISION:	OA
SHEET SIZE:	B
APPROVED BY:	DAB
SCALE:	AS SHOWN
DATE:	07-06-08
DRAWN:	DRK
SHEET:	1 of 2

American Pole Structures LLC
 Sedro Woolley, WA
 PH: 360-855-0731 FX: 360-855-1692

WS-CP-01

APPROVED
 Manufacturer's Pole Plan
 Approved For Listing As A
 Pre-Approved Drawing
 WSDOT Bridge & Structures Office
 By GB Date 1/13/2007

