


DRAWN BY: FERN LIDDELL

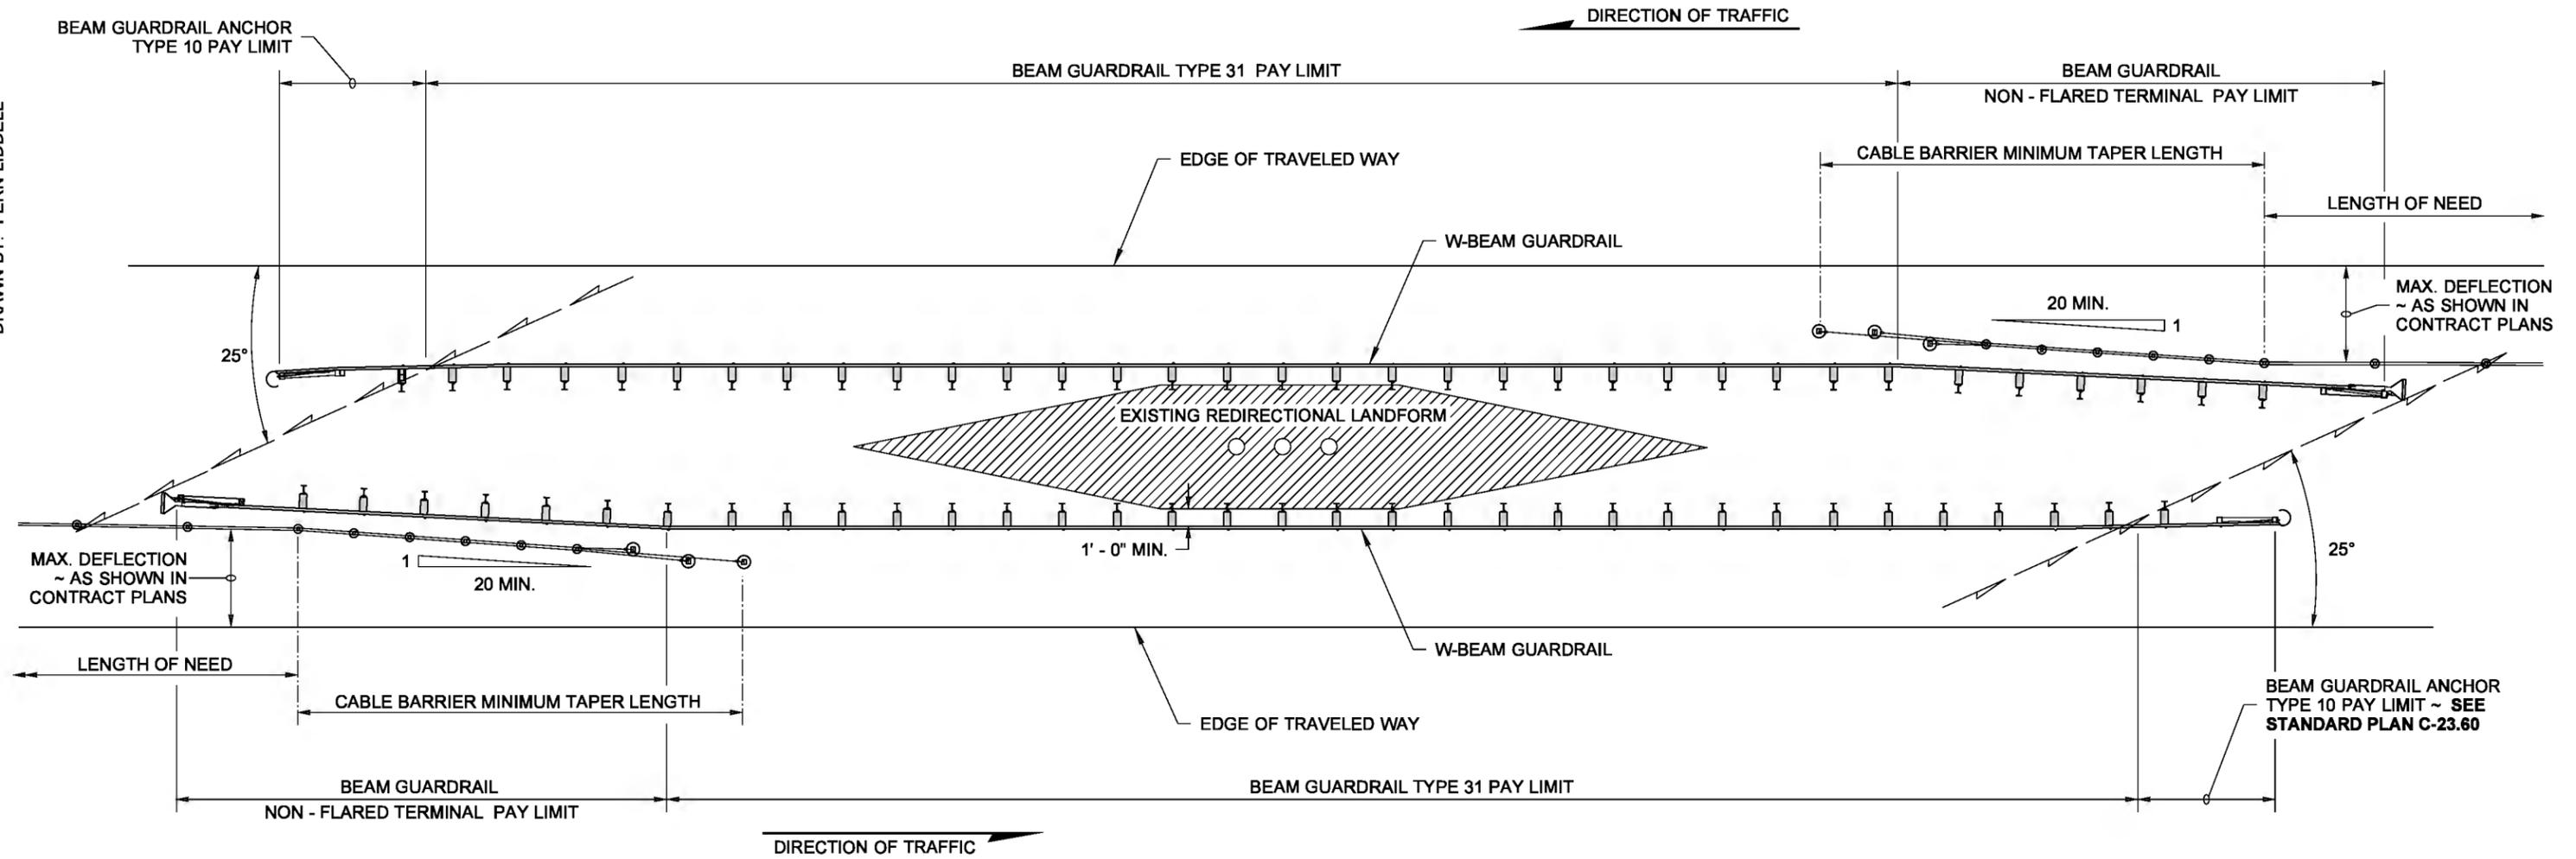

PLAN VIEW

LEGEND

Design Layout Line



NOTE: THIS PLAN IS NOT A LEGAL ENGINEERING DOCUMENT  
 UNLESS IT IS SIGNED AND SEALED BY THE ORIGINAL DESIGNER.  
 THE ENGINEER'S SEAL AND SIGNATURE MUST BE FILED WITH THE  
 FILE AT THE WASHINGTON STATE DEPARTMENT OF TRANSPORTATION.  
 A COPY MAY BE OBTAINED UPON REQUEST.

**BARRIER PLACEMENT ~ CABLE  
 TO W-BEAM SHIELDING FOR  
 REDIRECTIONAL LANDFORM  
 STANDARD PLAN C-40.16-02**

SHEET 1 OF 1 SHEET

APPROVED FOR PUBLICATION

**Pasco Bakotich III** 07/2/12  
 STATE DESIGN ENGINEER DATE

