



LEGEND

Design Layout Line

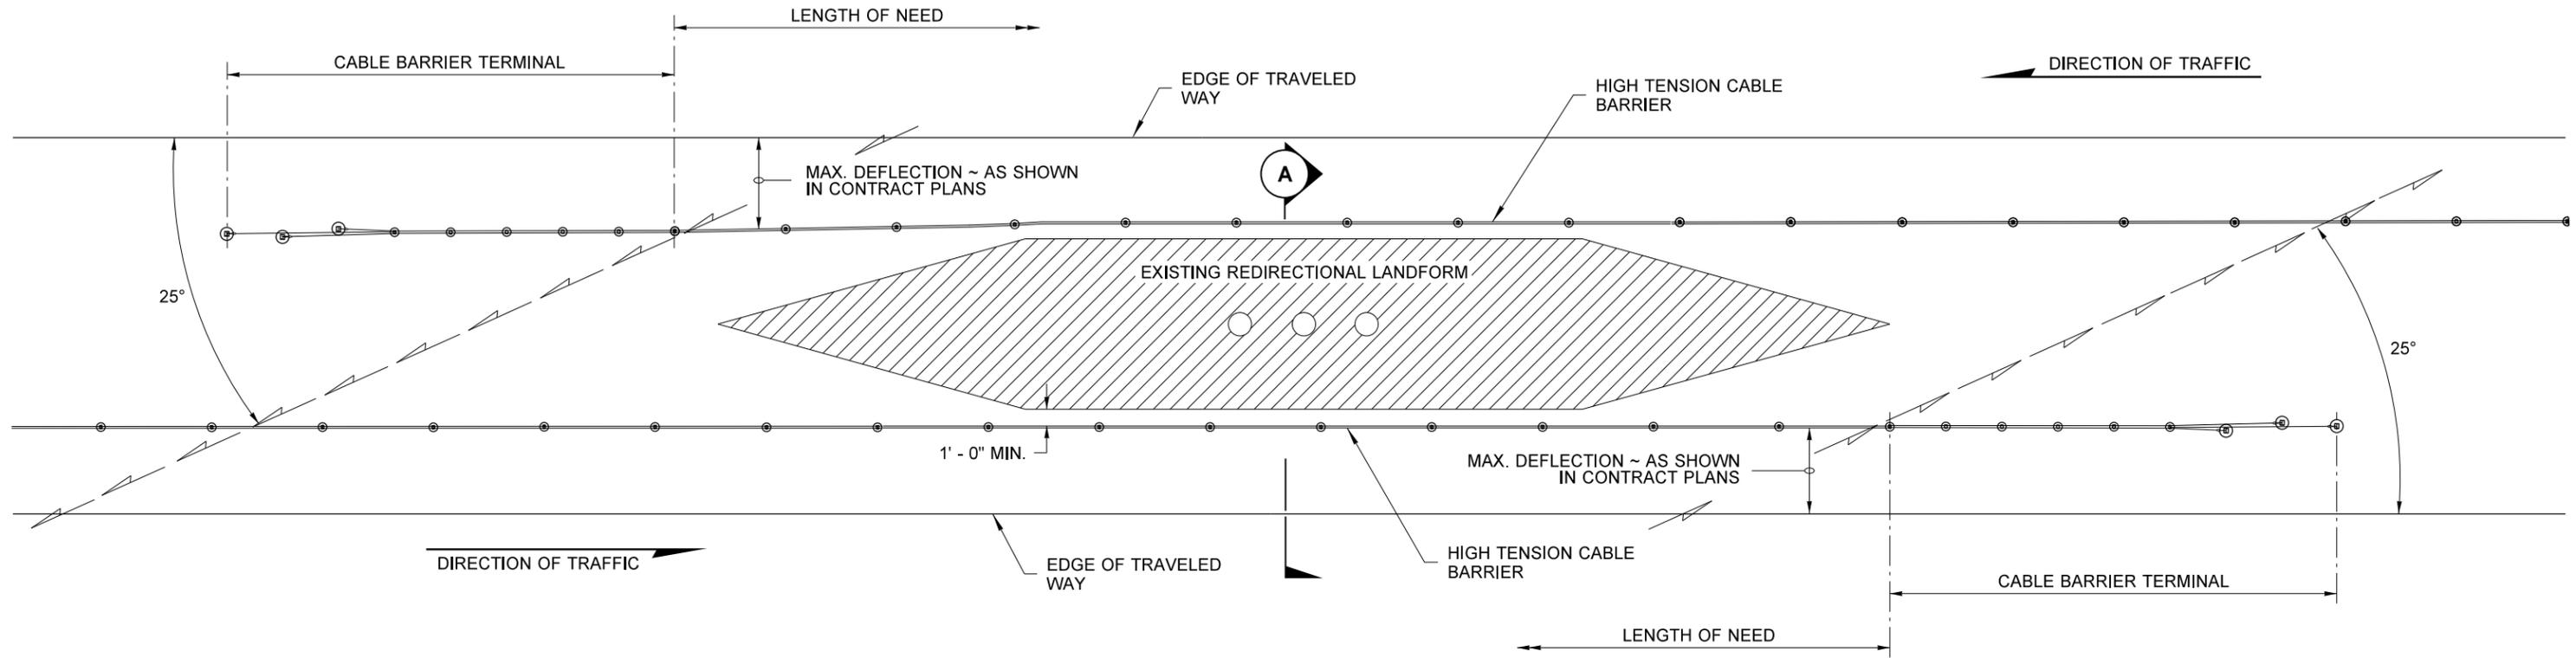

PLAN VIEW

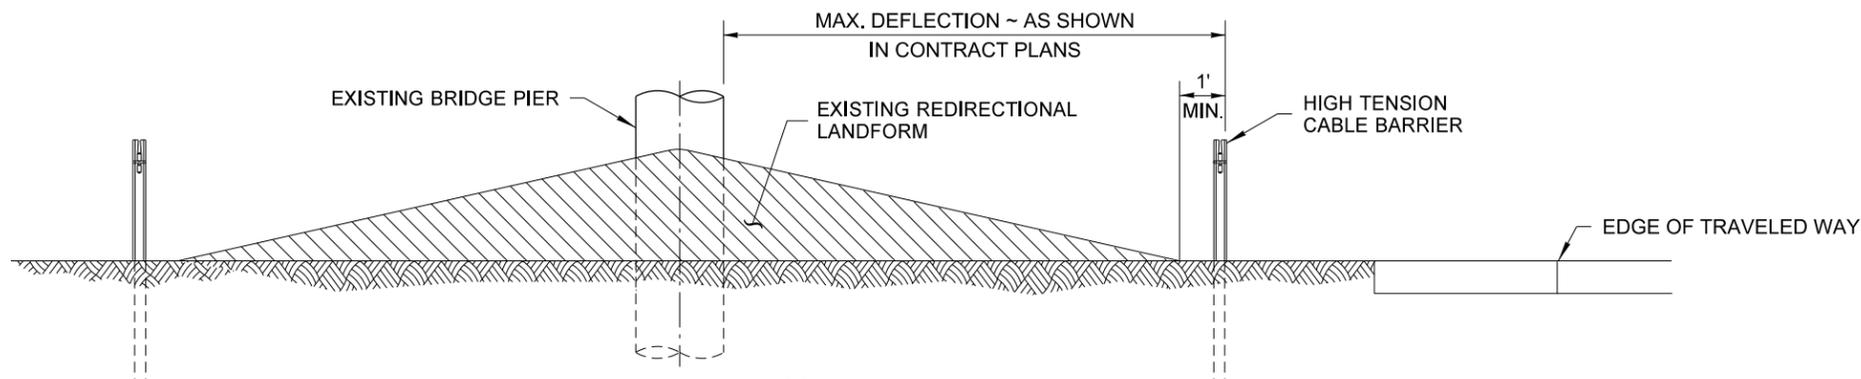

SECTION A



NOTE: THIS PLAN IS NOT A LEGAL ENGINEERING DOCUMENT UNLESS IT IS SIGNED AND SEALED BY THE ENGINEER WHO PREPARED OR CAUSED TO BE PREPARED BY HIMSELF OR UNDER HIS CLOSE PERSONAL SUPERVISION AND CONTROL AND HIS SEAL IS FILED AT THE WASHINGTON STATE DEPARTMENT OF TRANSPORTATION. A COPY MAY BE OBTAINED UPON REQUEST.

BARRIER PLACEMENT ~ CABLE BARRIER SHIELDING FOR REDIRECTIONAL LANDFORM STANDARD PLAN C-40.18-02

SHEET 1 OF 1 SHEET

APPROVED FOR PUBLICATION

Pasco Bakotich III 07/2/12
 STATE DESIGN ENGINEER DATE

