


# Downstream Replacement Bridge with bus rapid transit or light rail

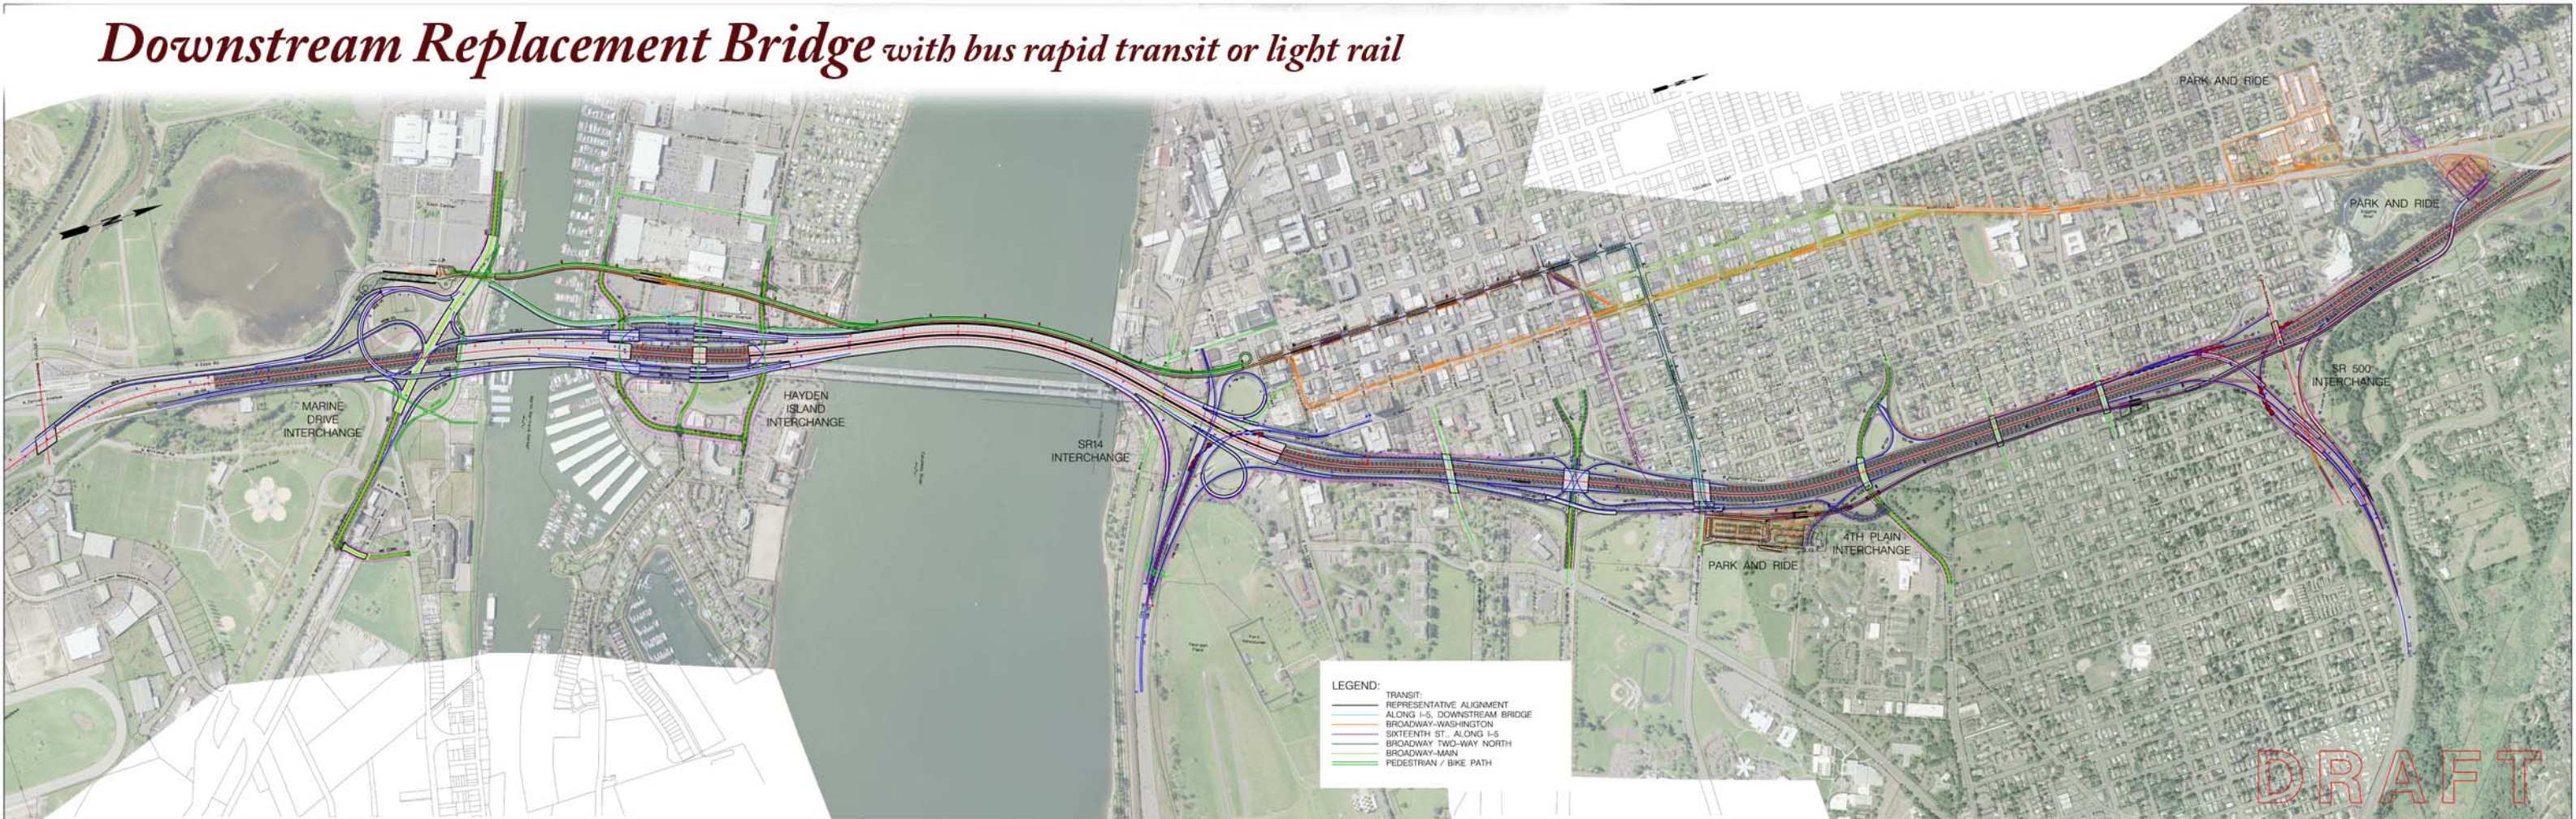

Map and descriptions are for discussion purposes only and are subject to change.  
 Alignments can be used for bus rapid transit or light rail. September 4, 2007 Draft

0 300 600 900 1200  
 SCALE IN FEET

DRAFT

DISCLAIMER:  
 THIS DRAWING IS FOR INFORMATION PURPOSES AND MAY NOT HAVE BEEN PREPARED FOR LEGAL,  
 ENGINEERING OR SURVEYING PURPOSES. USERS OF THIS INFORMATION SHOULD REVIEW OR CONSULT  
 THE PRIMARY DATA AND INFORMATION SOURCE TO ASCERTAIN THE USABILITY OF THIS INFORMATION.