
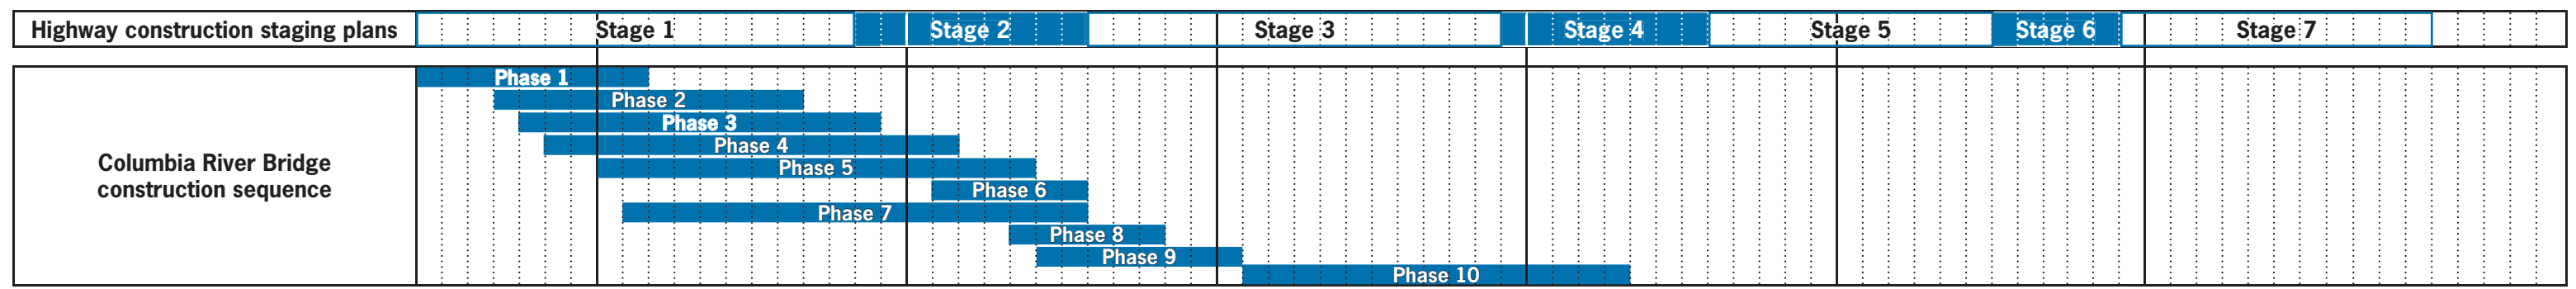


Columbia River CROSSING Navigation clearance during construction

LEGEND	 Channel is open	 Channel is open with width constraints	 Channel is open with width and height constraints	 Channel is closed
---------------	---	--	---	---

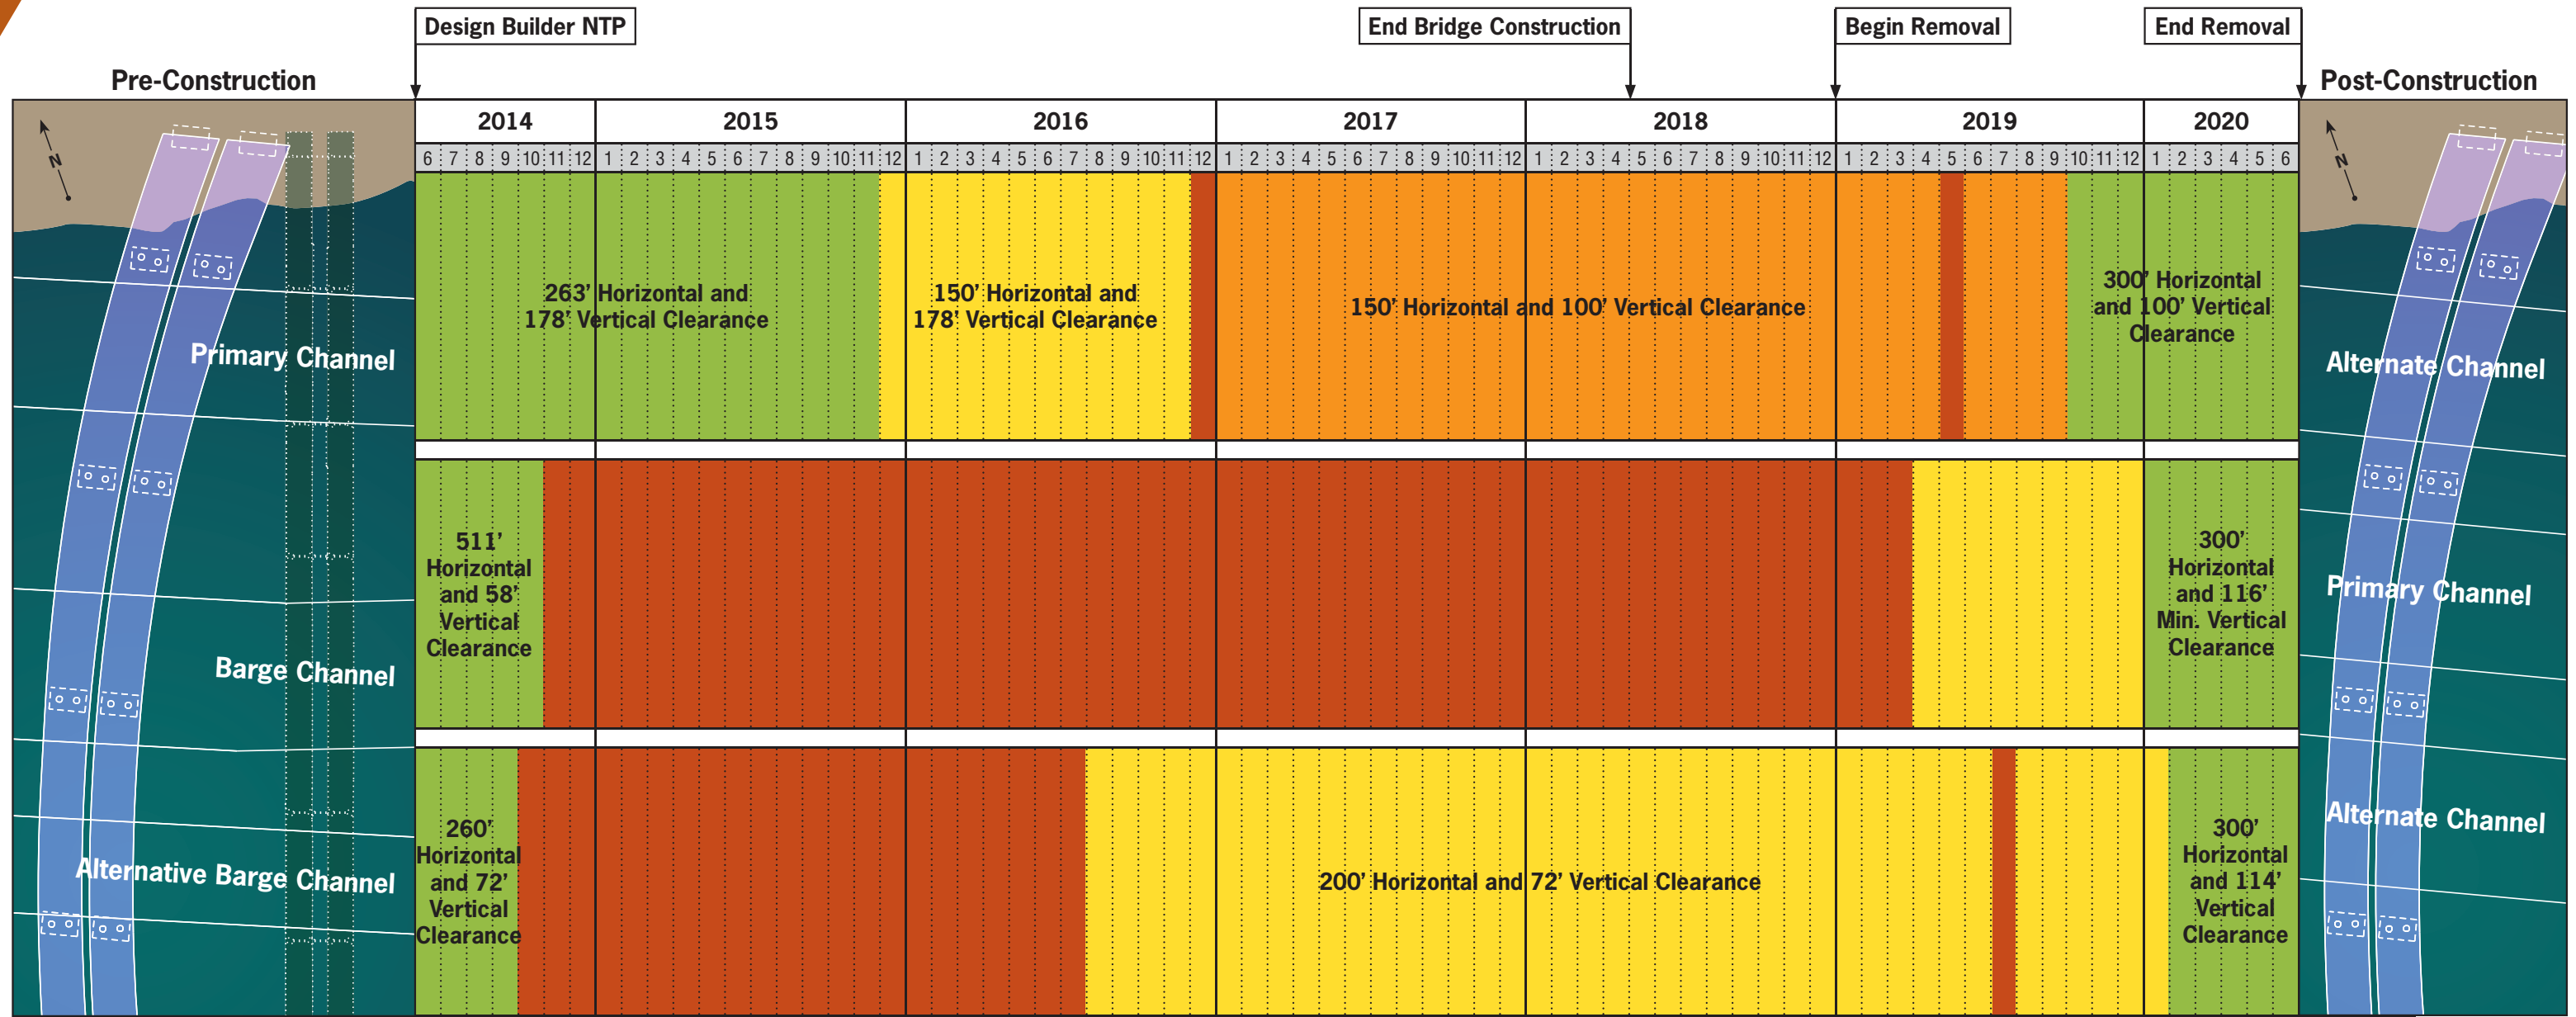

NOTE: Schedule is a projection. Actual construction durations will vary. All vertical clearances are referenced from 0 CRD. All identified clearance constraints are in reference to pre-construction conditions.

UPDATED: 03/29/13