



### Please Note:

To ensure both current and historical interchange system information is available to all who utilize the Interchange Drawing Viewer, some of the Interchange Drawing PDF files will display with hand-sketched updates. New hand-sketched files will be added when updated information is received through construction and maintenance channels. New CAD drawings will be added as they are completed. There is currently a five-year backlog on updating the CAD drawings.


If you have questions about updates to the Interchange Drawing, the hand-sketched versions of the drawings, or the Interchange Viewer Web App please email [TransportationGISDataSteward@WSDOT.WA.GOV](mailto:TransportationGISDataSteward@WSDOT.WA.GOV) with Interchange Drawing Feedback or Inquiry in the subject line.

**Continue to the following pages to see the current and historical interchange configurations.**


### *Did you know...?*

- You can download the PDF file to your computer.
- Once downloaded, you can access the layers that compose each drawing through Adobe Acrobat Reader or Pro. NOTE: Layers are not available on hand-sketches.
- [How to download and view Interchange Drawing layers in Adobe Acrobat \(PDF 115KB\)](#)

8-10-23  
Low

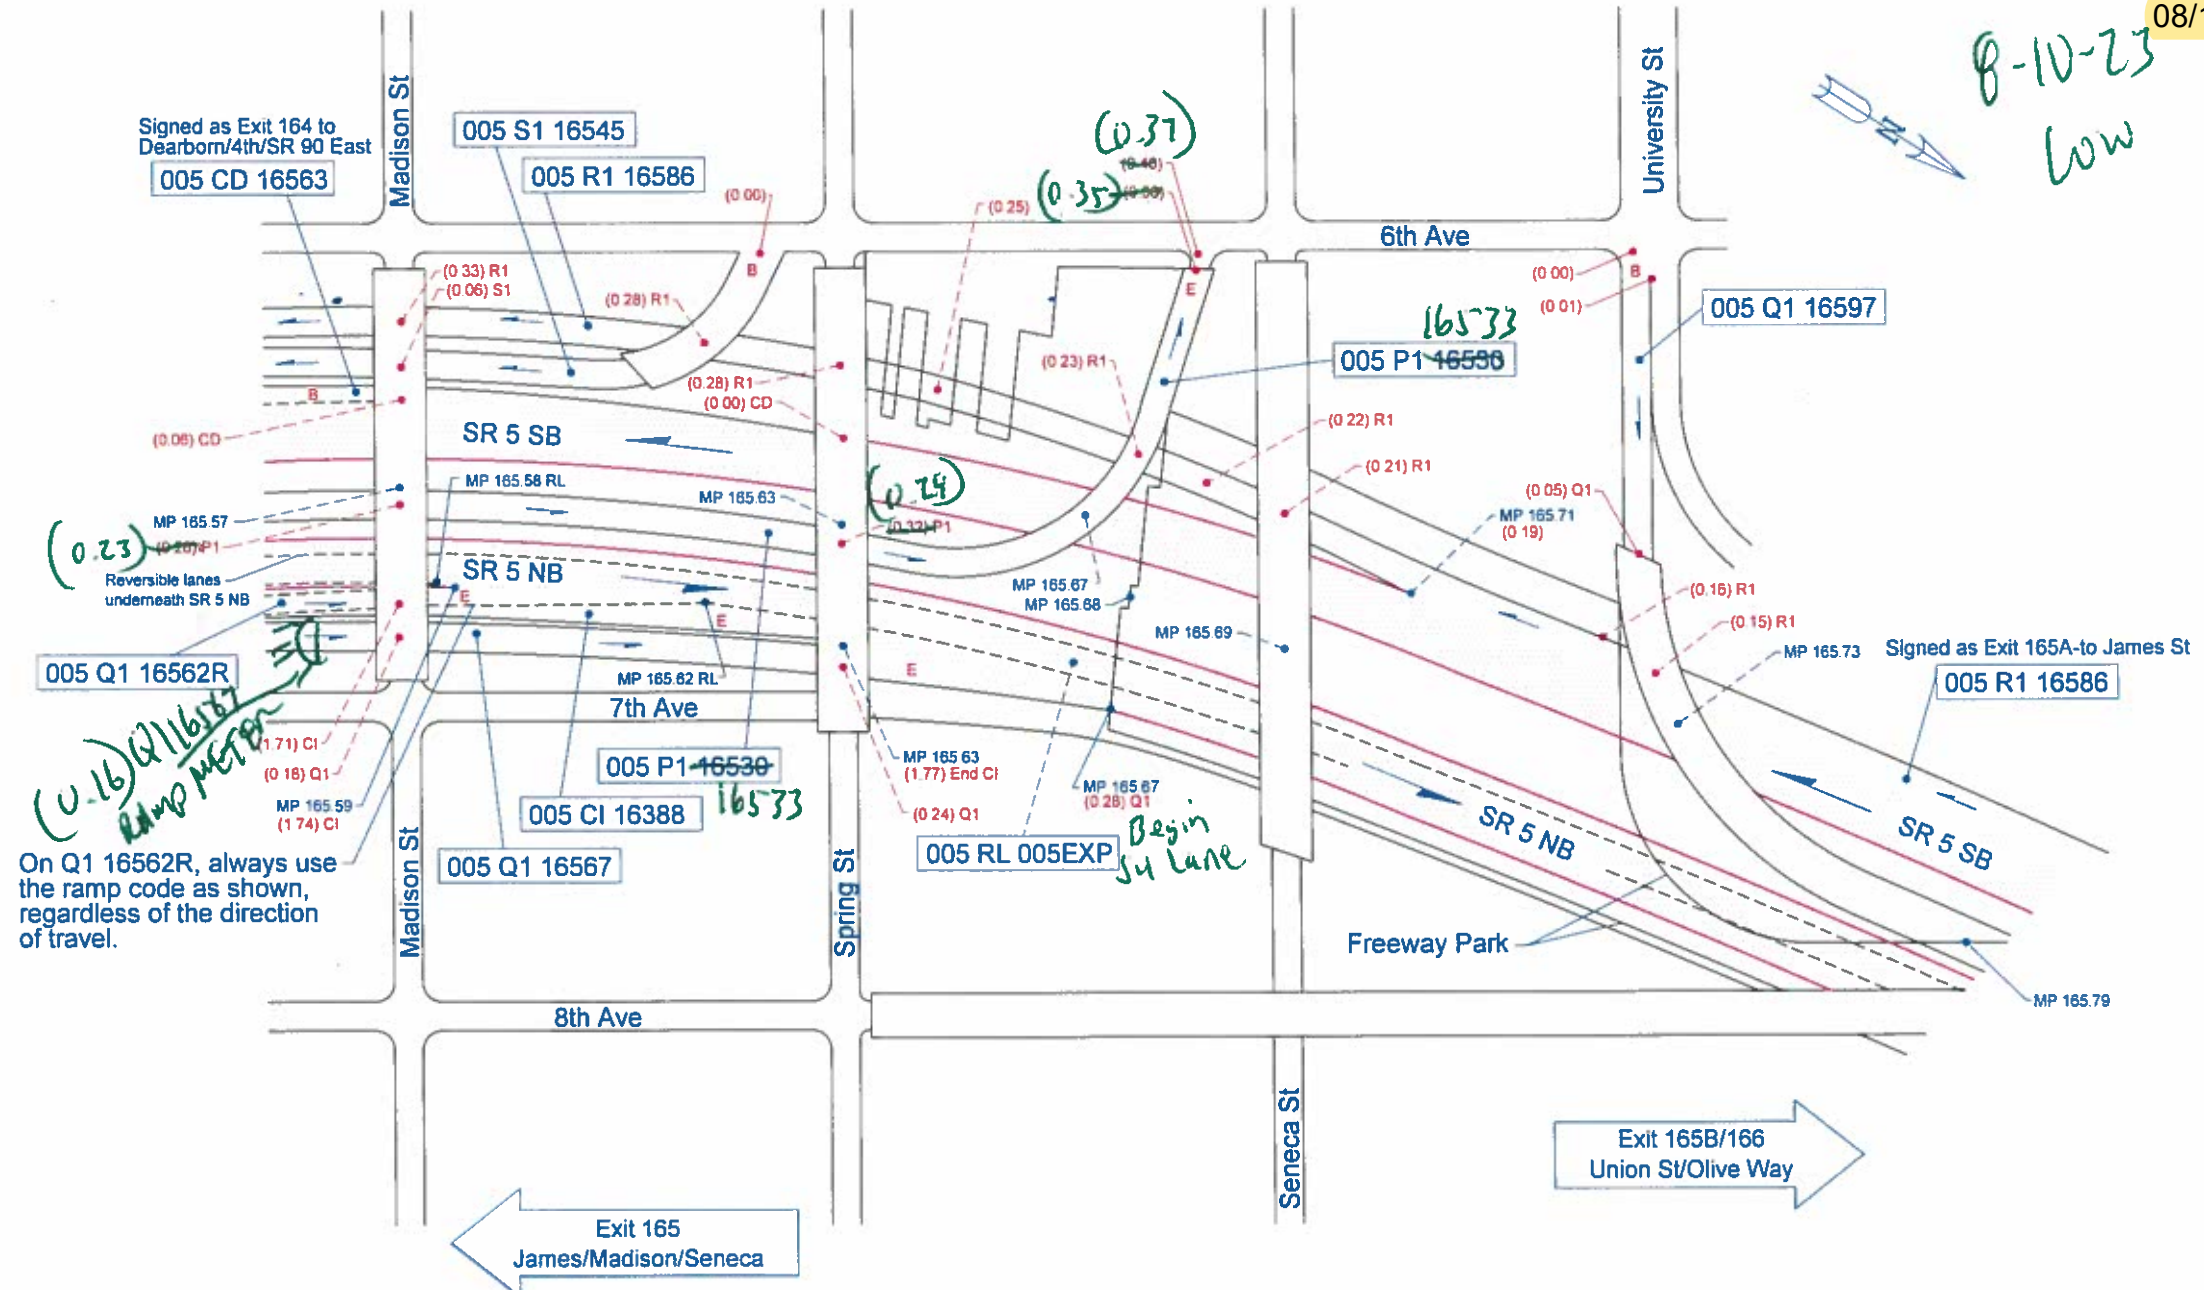

Historical Alignment Notes:  
1. 005 P1 16545 renamed 005 P1 16530 effective 1/1/2000  
2. 005 Q1 16606 renamed to 005 Q1 16597 effective 09/27/2002  
3. 005 CI 16396 renamed 005 CI 16388 effective 10/24/2016

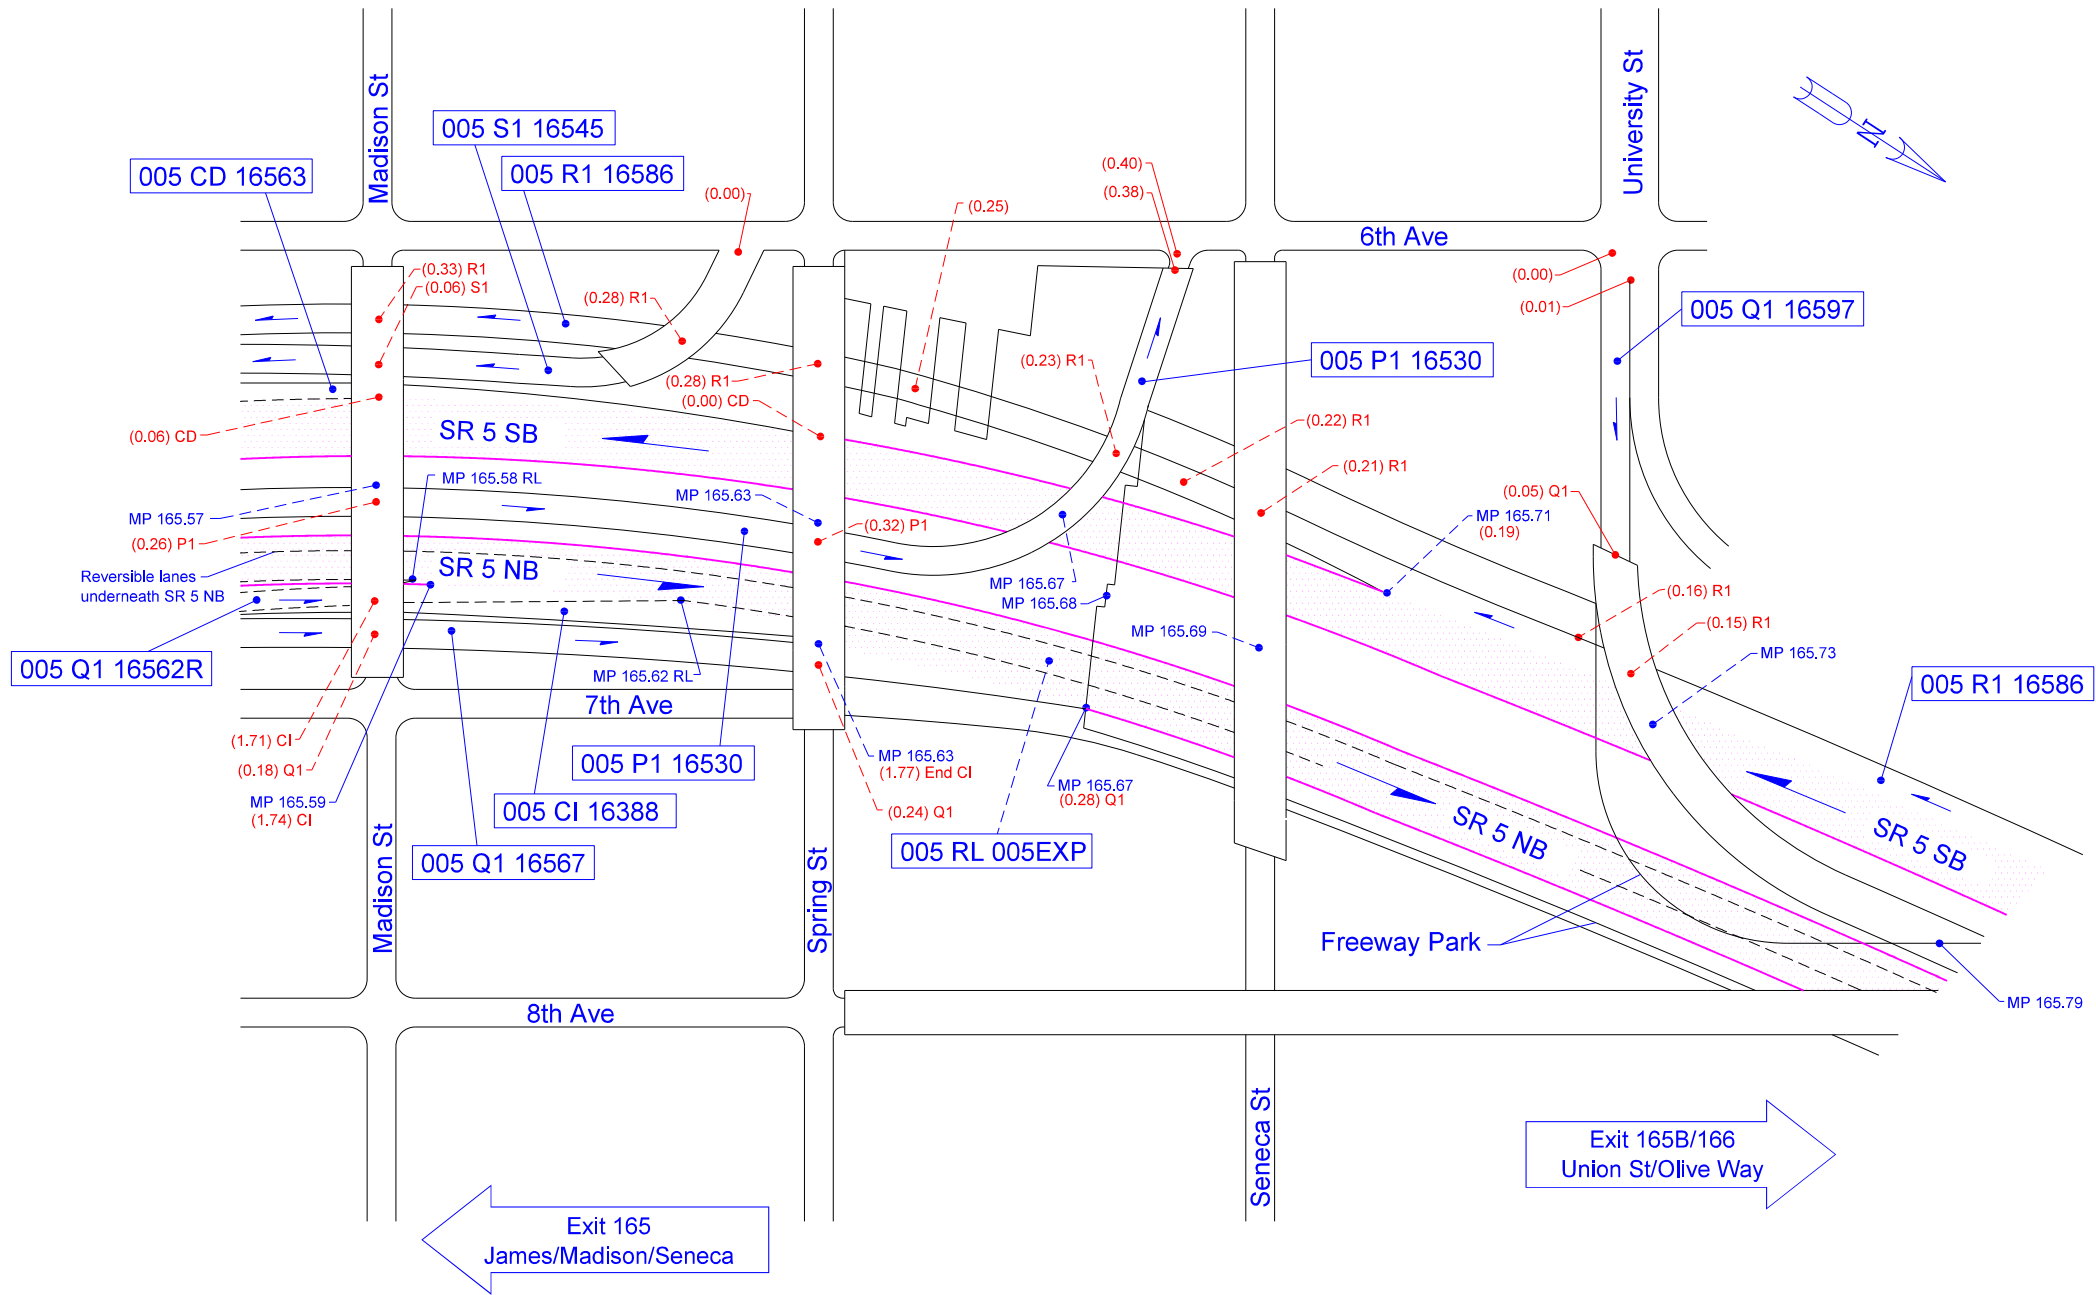

#### Historical Alignment Notes:

1. 005 P1 16545 renamed 005 P1 16530 effective 1/1/2000
2. 005 Q1 16606 renamed to 005 Q1 16597 effective 09/27/2002
3. 005 CI 16396 renamed 005 CI 16388 effective 10/24/2016

Not To Scale