


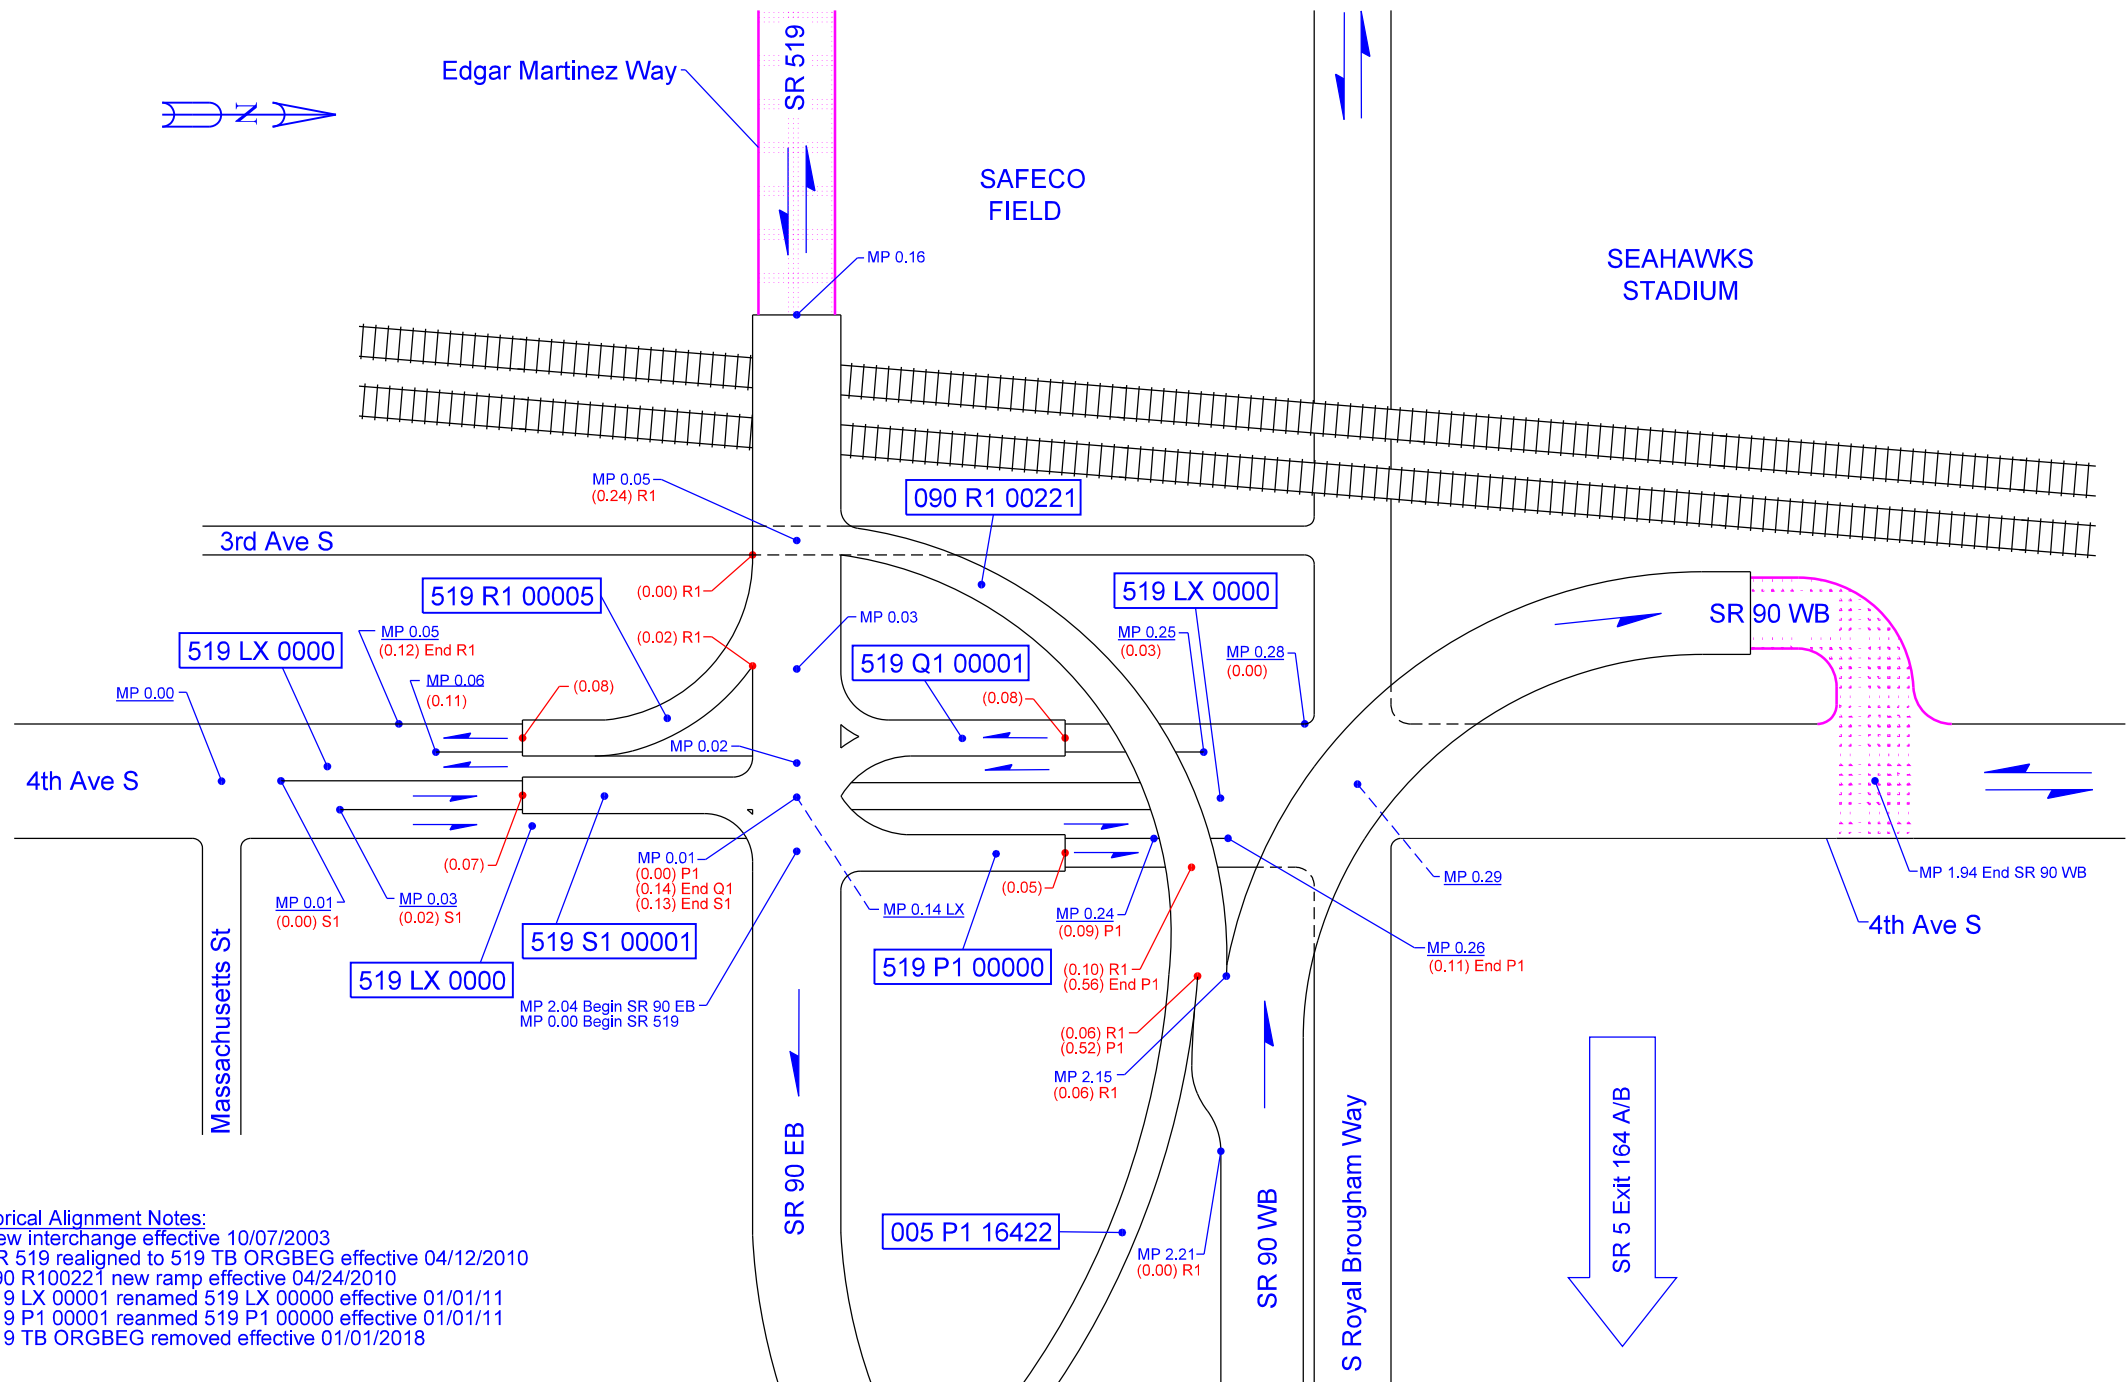

Historical Alignment Notes:
 1. New interchange effective 10/07/2003
 2. SR 519 realigned to 519 TB ORGBEG effective 04/12/2010
 3. 090 R100221 new ramp effective 04/24/2010
 4. 519 LX 00001 renamed 519 LX 00000 effective 01/01/11
 5. 519 P1 00001 renamed 519 P1 00000 effective 01/01/11
 6. 519 TB ORGBEG removed effective 01/01/2018

Not To Scale