


 Ω

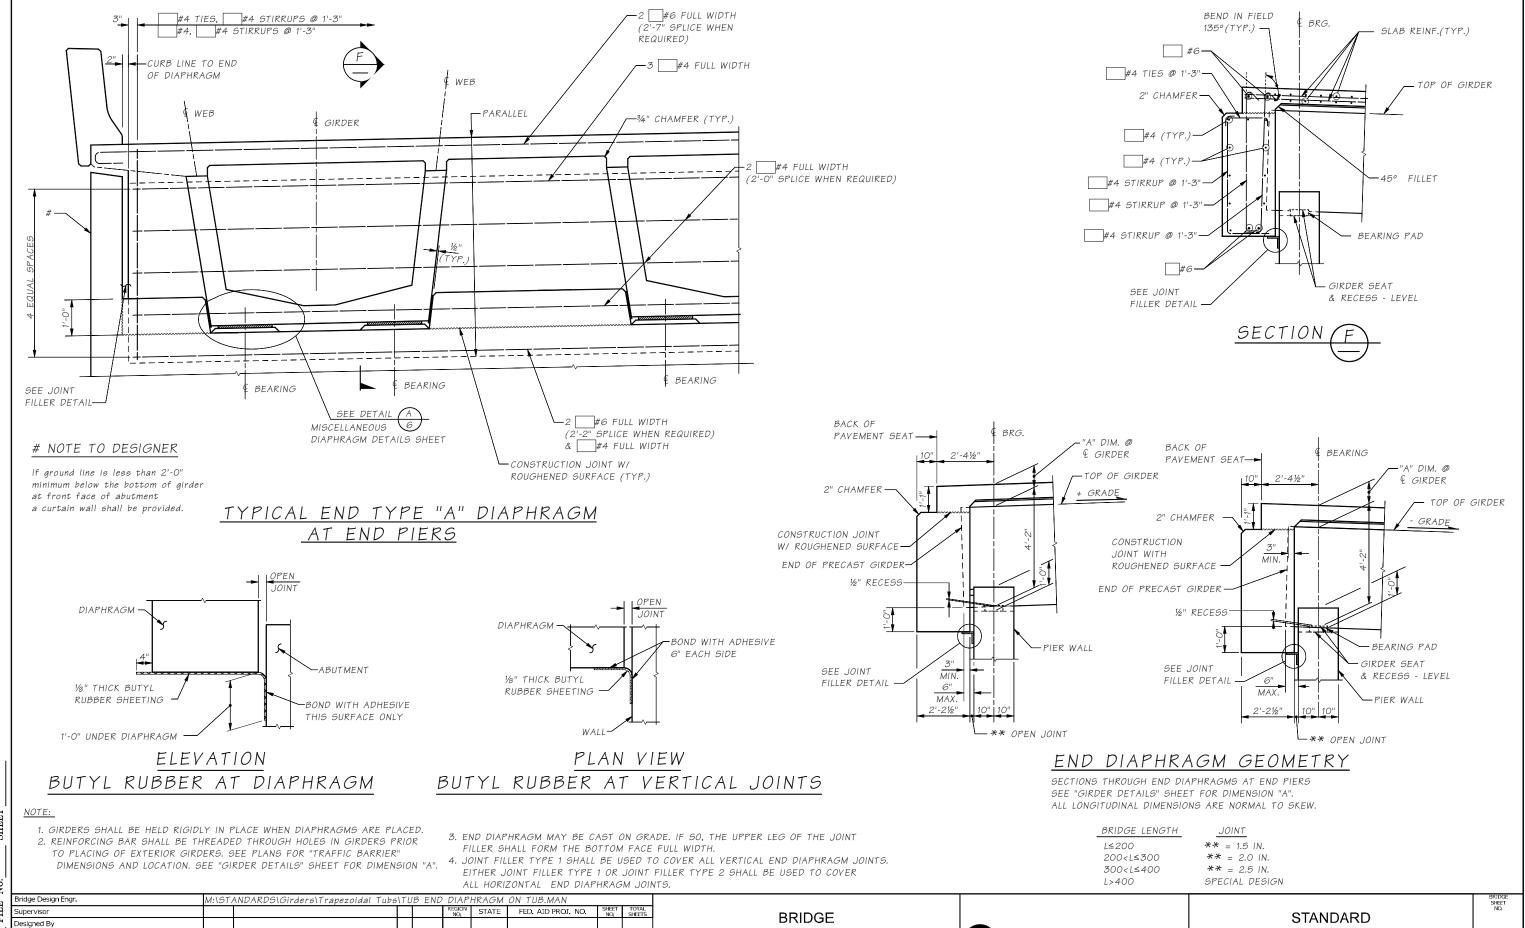

AND

STRUCTURES

OFFICE

Washington State

Department of Transportation

PRESTRESSED CONCRETE GIRDERS

TUB GIRDER END DIAPHRAGM

ON GIRDER DETAILS

Bridge Projects Engr.
Prelim. Plan By
Architect/Specialist
Tue Mar 10 13:09:23 2015

DATE

REVISION

Checked By

Detailed By

10

BY APP'D

WASH

JOB NUMBER